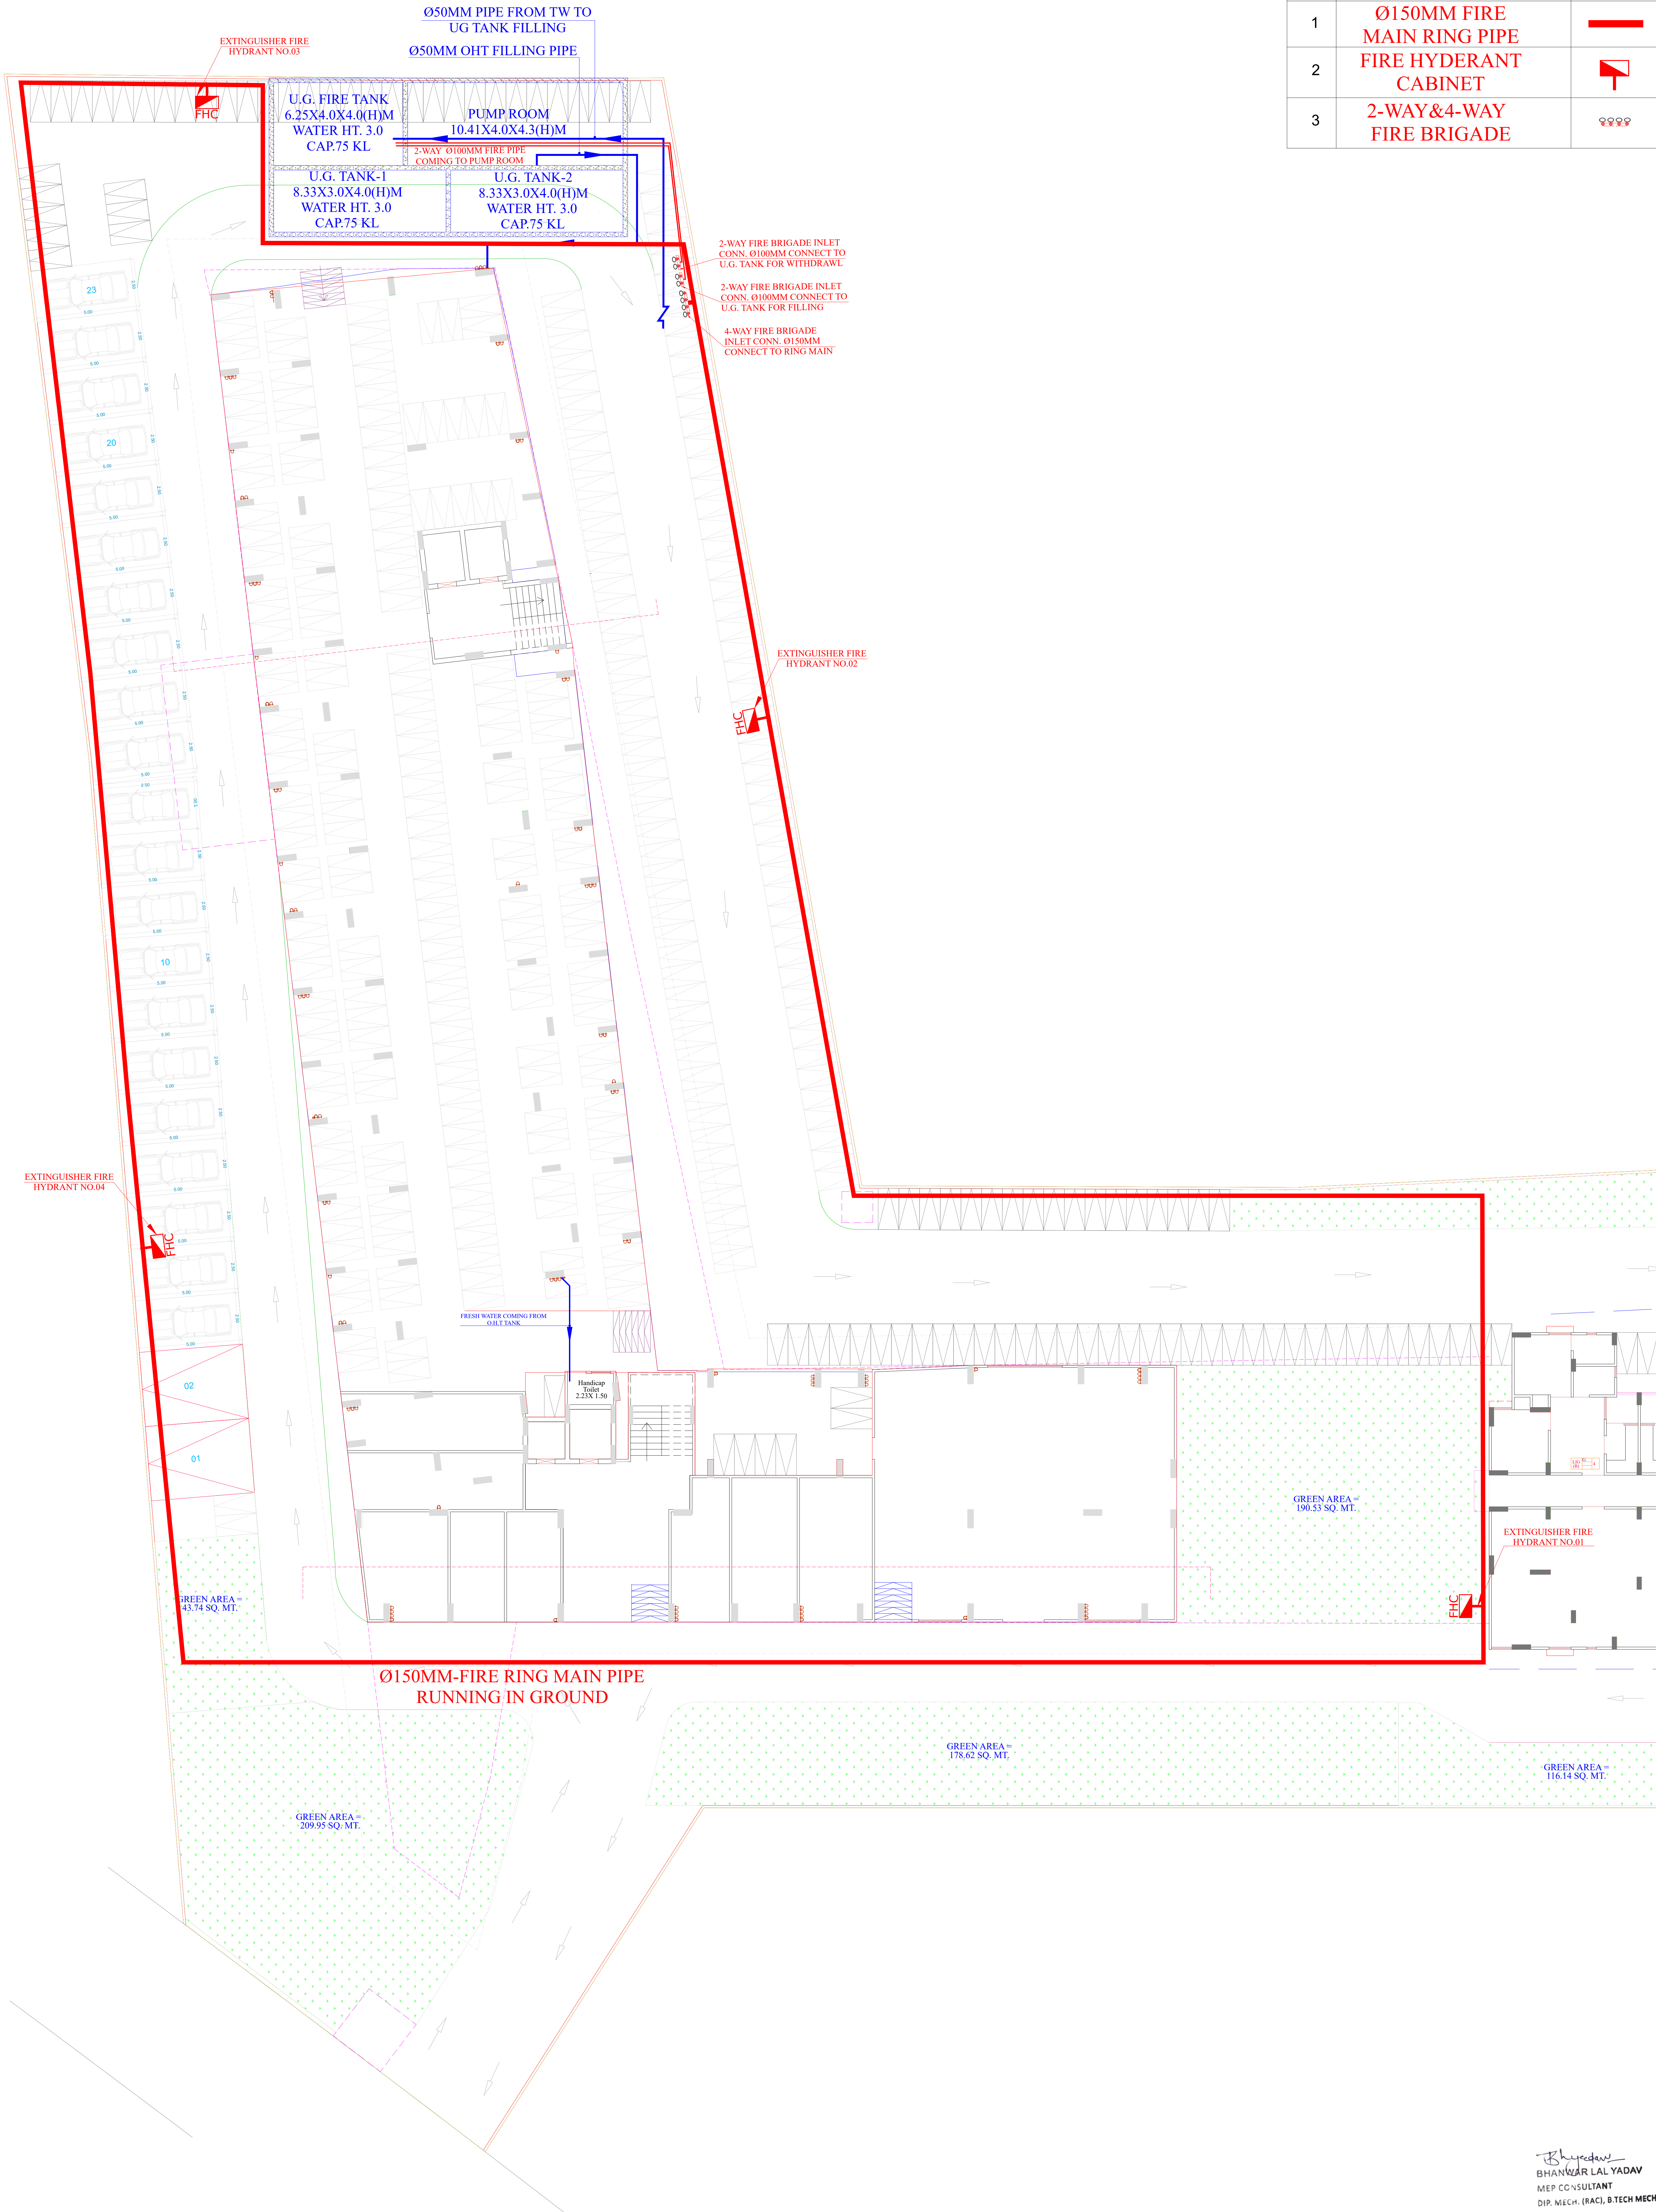

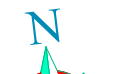


LEGEND:		
S.N.	DESCRIPTION	SYMBOL
1	Ø150MM FIRE MAIN RING PIPE	
2	FIRE HYDERANT CABINET	
3	2-WAY&4-WAY FIRE BRIGADE	



REV. NO.	DESCRIPTION TO REVISION	REV. BY	DATE	ARCHITECT	STRUCTURAL CONSULTANT	CLIENT	DWG TITLE	MEP CONSULTANTS	DEALT BY:	CHECKED BY:	DIRECTION:				
R-00	EXTERNAL_FLOOR_FIRE_PLAN	AZHAR	19.02.2025	<div>ARCHITECT</div> <div>ANKIT SHARMA</div> <div>ARCHITECTS + INTERIORS + & CONSTRUCTIONS</div> <div>B-4, C-49, VIDHYA APARTMENT, PARKAS MARG, RAJPU NAGAR, JAIPUR</div> <div>Phone: +91-4099251, Mobile: (+91) 9928407365</div> <div>Email: arch_ankit@yahoo.com</div>		<div>CLIENT</div> <div>PROJECT NAME</div> <div>AURIC AQUA HOMES</div> <div>PROPOSED RESIDENTIAL GROUP HOUSING SINGLE PORTA OF</div> <div>CHIEF MINISTERS, JANAWAS TOJANA 2015 (UNDER PROVISION 3A)</div> <div>IN KHASRA NO. - 2320, 2321, 2323, 2336 AT</div> <div>VILLAGE - GONER, TEHSIL - SANGHER, DISTT. - JAIPUR</div>	EXTERNAL_FLOOR_FIRE_PLAN	<div>MEP CONSULTANTS</div> <div><div>MEPEX</div><div>ENRICH YOUR BUILDING ANATOMY</div></div> <div>H.O.: S.R. SPORTS COMPLEX</div> <div>HATOJ MOD, SIRSI ROAD,</div> <div>JAIPUR, 302012.B.O.: 401 & 402,</div> <div>RAGHU SAPPHIRE CENTER,</div> <div>CIVIL LINES, JAIPUR, 302006.</div> <div>Mo. No.-9571758110, 7568093164</div> <div>Email: mepexconsultant@gmail.com</div> <div>teammepex@gmail.com</div>	AZHAR	AVINASH	<div></div>				



LEGEND	
SYM.	DESCRIPTION
PG	PRESSURE GAUGE
PS	PRESSURE SWITCH
	BUTTERFLY VALVE
	LANDING VALVE (SINGLE HEADED)
	FIRE HOSE CABINET
	FIRE EXTINGUISHER
	NON RETURN VAVLE
	BALL VAVLE
	Y' TYPE STRAINER
	SPRINKLER
	FLOW SWITCH
	ROUTE VALVE
	180 LPM JOCKY PUMP
	2280 LPM ELECTRIC PUMP
	2280 LPM DIESEL PUMP

BHANU LAL YADAV
MEP CONSULTANT
DIP. MECH. (RAC), B.TECH MECH.

S.NO.	DESCRIPTION	PROJECT :	ARCHITECT:-	PROJECT NAME:-	DRAWING TITLE:-	MEP CONSULTANT:-	DEALT BY	CHKD BY
		AURIC AQUA HOMES JAGATPURA HOUSING SINGLE PATT CHIEF MINISTER'S JAN AWAS YOJANA-2015 UNDER PROVISION 3A) IN KHASRA NO. - 2520, 2521, 2535, 2536 AT VILLAGE - GONER, TEHSIL - SANGANER, DISTT. - JAIPUR.	A N K I T S H A R M A ARCHITECTS * INTERIORS * & CONSTRUCTIONS B-4, C-49, VIDHYA APARTMENT ,PARAS MARG, BAPU NAGAR, JAIPUR Phone- 0141-4069251, Mobile: (+91) 9928407365, email:- arch_ankits@yahoo.com	AURIC AQUA HOMES PROPOSED RESIDENTIAL GROUP HOUSING SINGLE PATT OF CHIEF MINISTER'S JAN AWAS YOJANA-2015 (UNDER PROVISION 3A) IN KHASRA NO. - 2520, 2521, 2535, 2536 AT VILLAGE - GONER, TEHSIL - SANGANER, DISTT. - JAIPUR.	FIRE FIGHTING SCHEMATIC PLAN	 BHANU LAL YADAV MEP CONSULTANT DIP. MECH. (RAC), B.TECH MECH.	MONIS	AVINASH
							SHEET A1	DIRECTION
							DATE	
							19.02.2025	
				CLIENT NAME:-	DWG STATUS:-	H.O.: S.R. SPORTS COMPLEX HATOJ MOD, SIRSI ROAD, JAIPUR, 302012. B.O.: 401 & 402, RAGHU SAPPHIRE CENTER, CIVIL LINES, JAIPUR, 302006. Mo. No.-9571758110, 7568093164 Email: mepexconsultant@gmail.com teammepeex@gmail.com		
					FOR RERA SUBMISSION			