




Er. Piyush Bhardwaj
B. Tech (Civil)

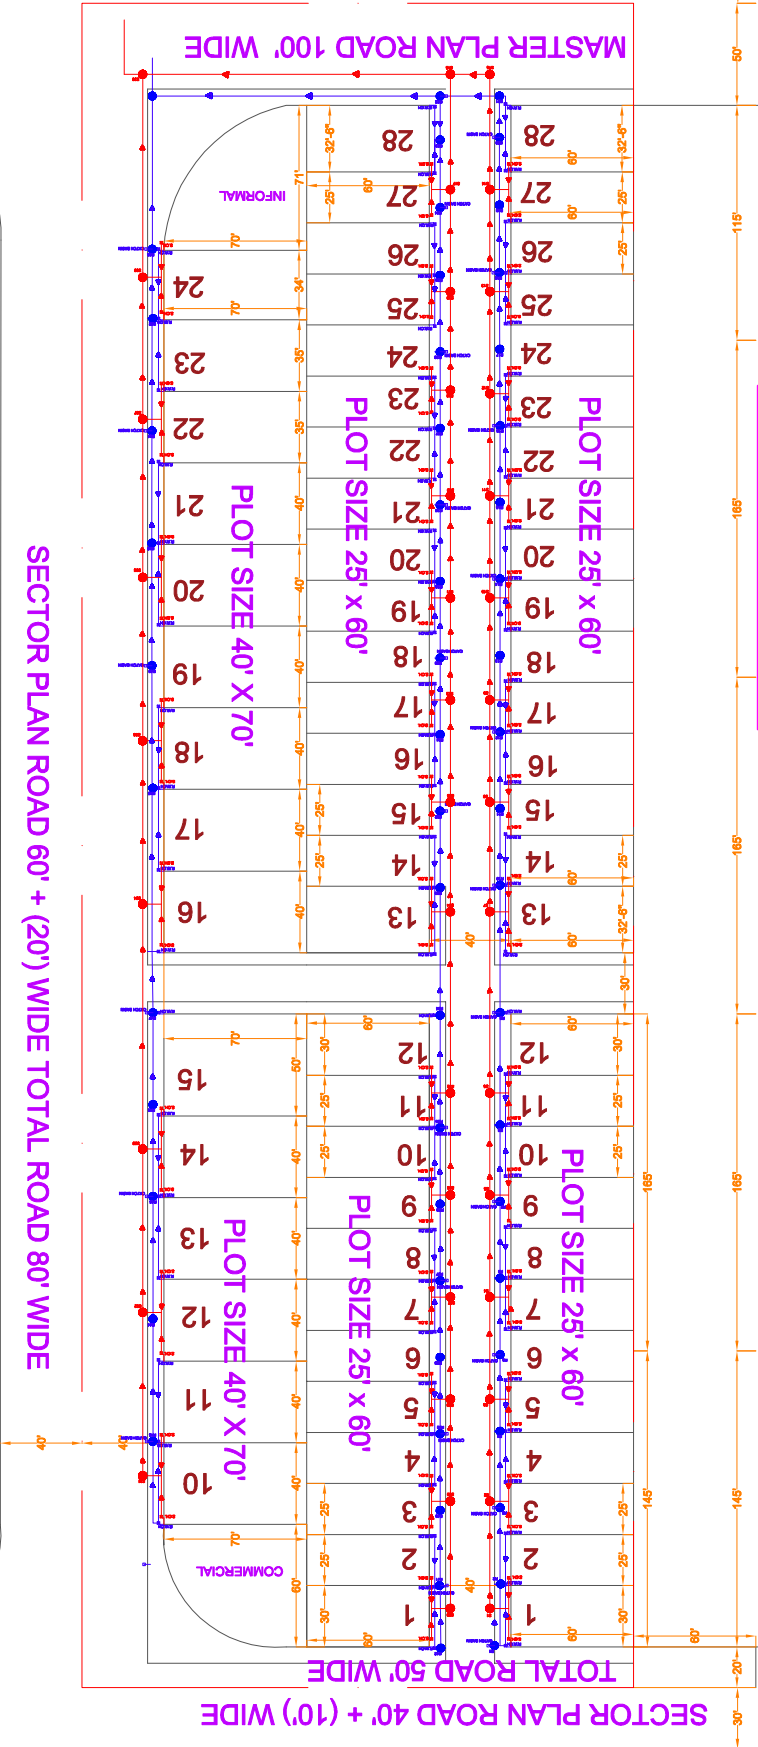

Address as per Layout Approval Letter vide Letter No. : Niyojan/2024/3002
Dated : 28-02-2024
Killa No. 2/4, 3, 8, 4/1, 7/2, 9/3, 12/3, 13/2, 14/1, 17/2, 18/1, 23/4, 24/3,
Square No. 31, Chak 4 A Chotti Teh. & Dist. Sri Ganganagar, (Raj.) -
335001

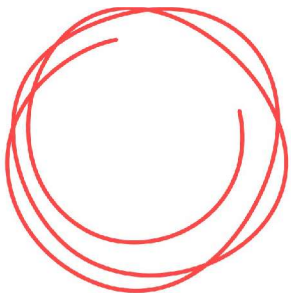

PROJECT:-
RSE 9 P AND Q BLOCK

LOCATION:-
SRIGANGANAGAR

DRAWING TITLE:-
RAINWATER LAYOUT

DATE:-
29/07/2024

GENERAL NOTES:-