


PROPOSED LAYOUT PLAN OF
"THE RING AVENUE"

AT VILLAGE - MANOHARIYAWALA, TEH.-SANGANER, JAIPUR

ZONAL ROAD 18.0 M. WIDE

COORDINATE : X = 576264.49
Y = 2959248.50


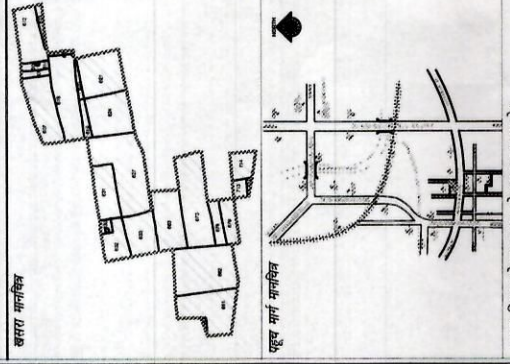

1. AREA ANALYSIS :-
2. LAND USED :-


1. KHATEDAR COM. 681.97 24.97 %
2. ZONAL ROAD 2048.74 75.03 %
(B) TOTAL AREA 2730.71 100.00 %
(A+B) APPLIED AREA 07.91 HECT.




ZONAL ROAD 18.0 M. WIDE


ZONAL ROAD 48.0 M. WIDE

H.T. LINE 220 K.V.
NON CONSTRUCTION ZONE 35.0 MTR. WIDE

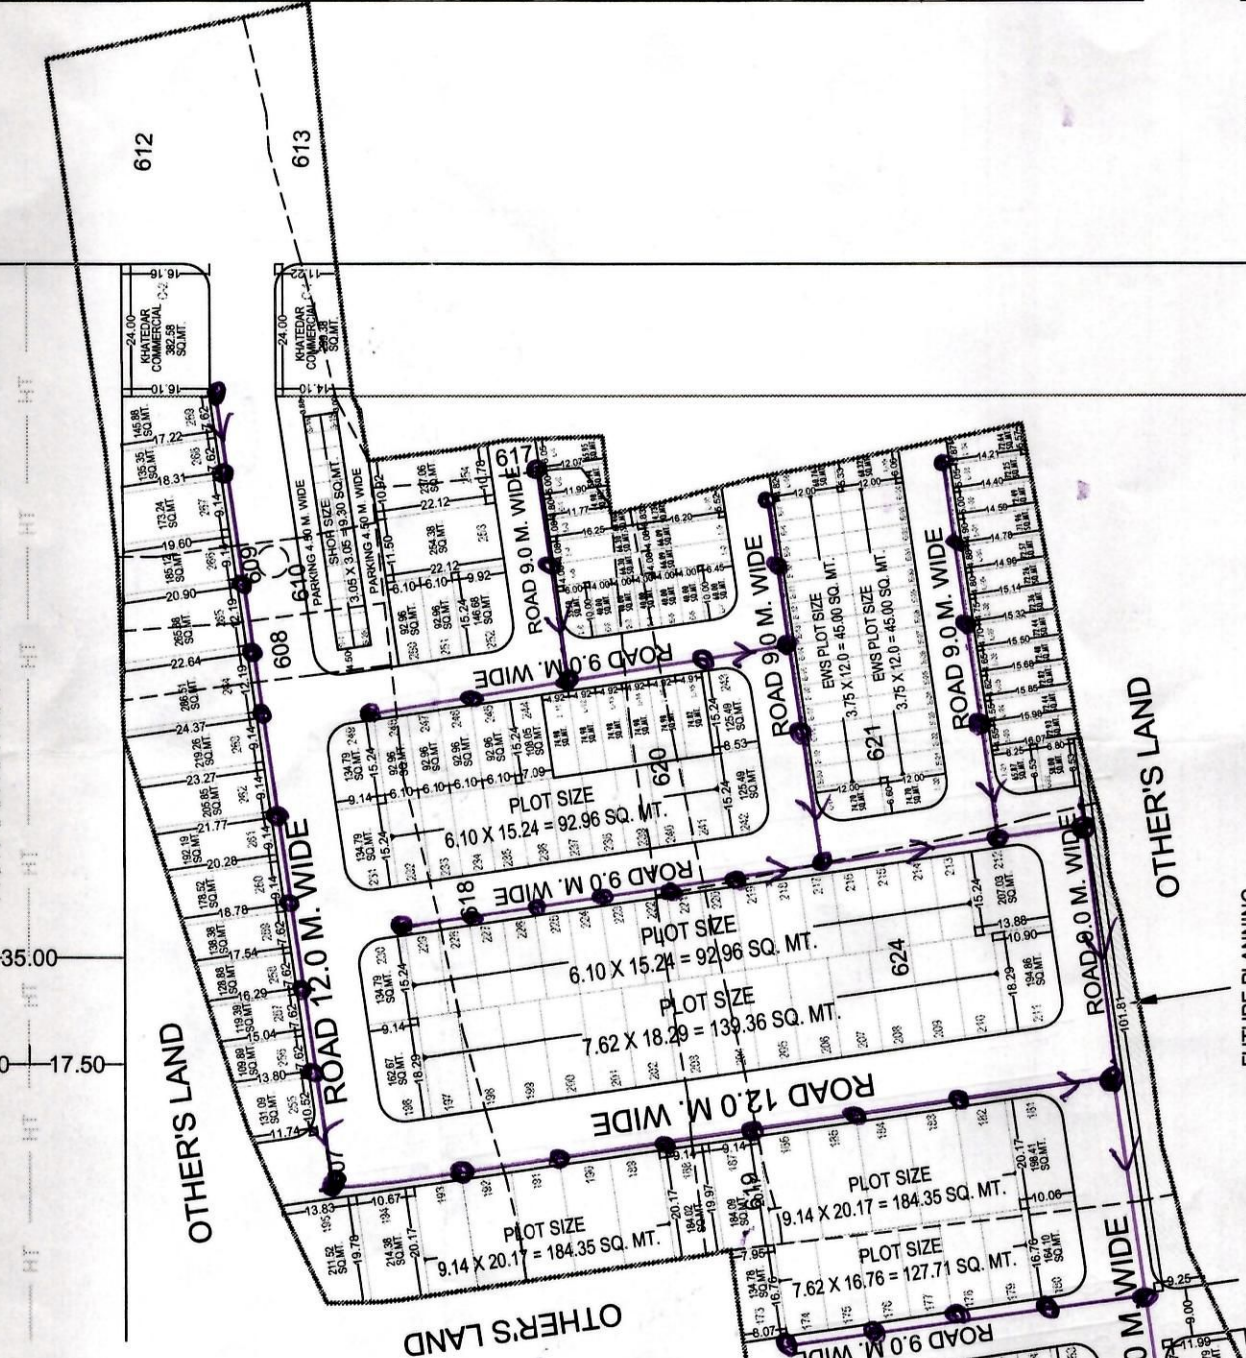

ZONAL ROAD 48.0 M. WIDE

200 MM Pipe Line
1000 MM M/4
Flow Direction

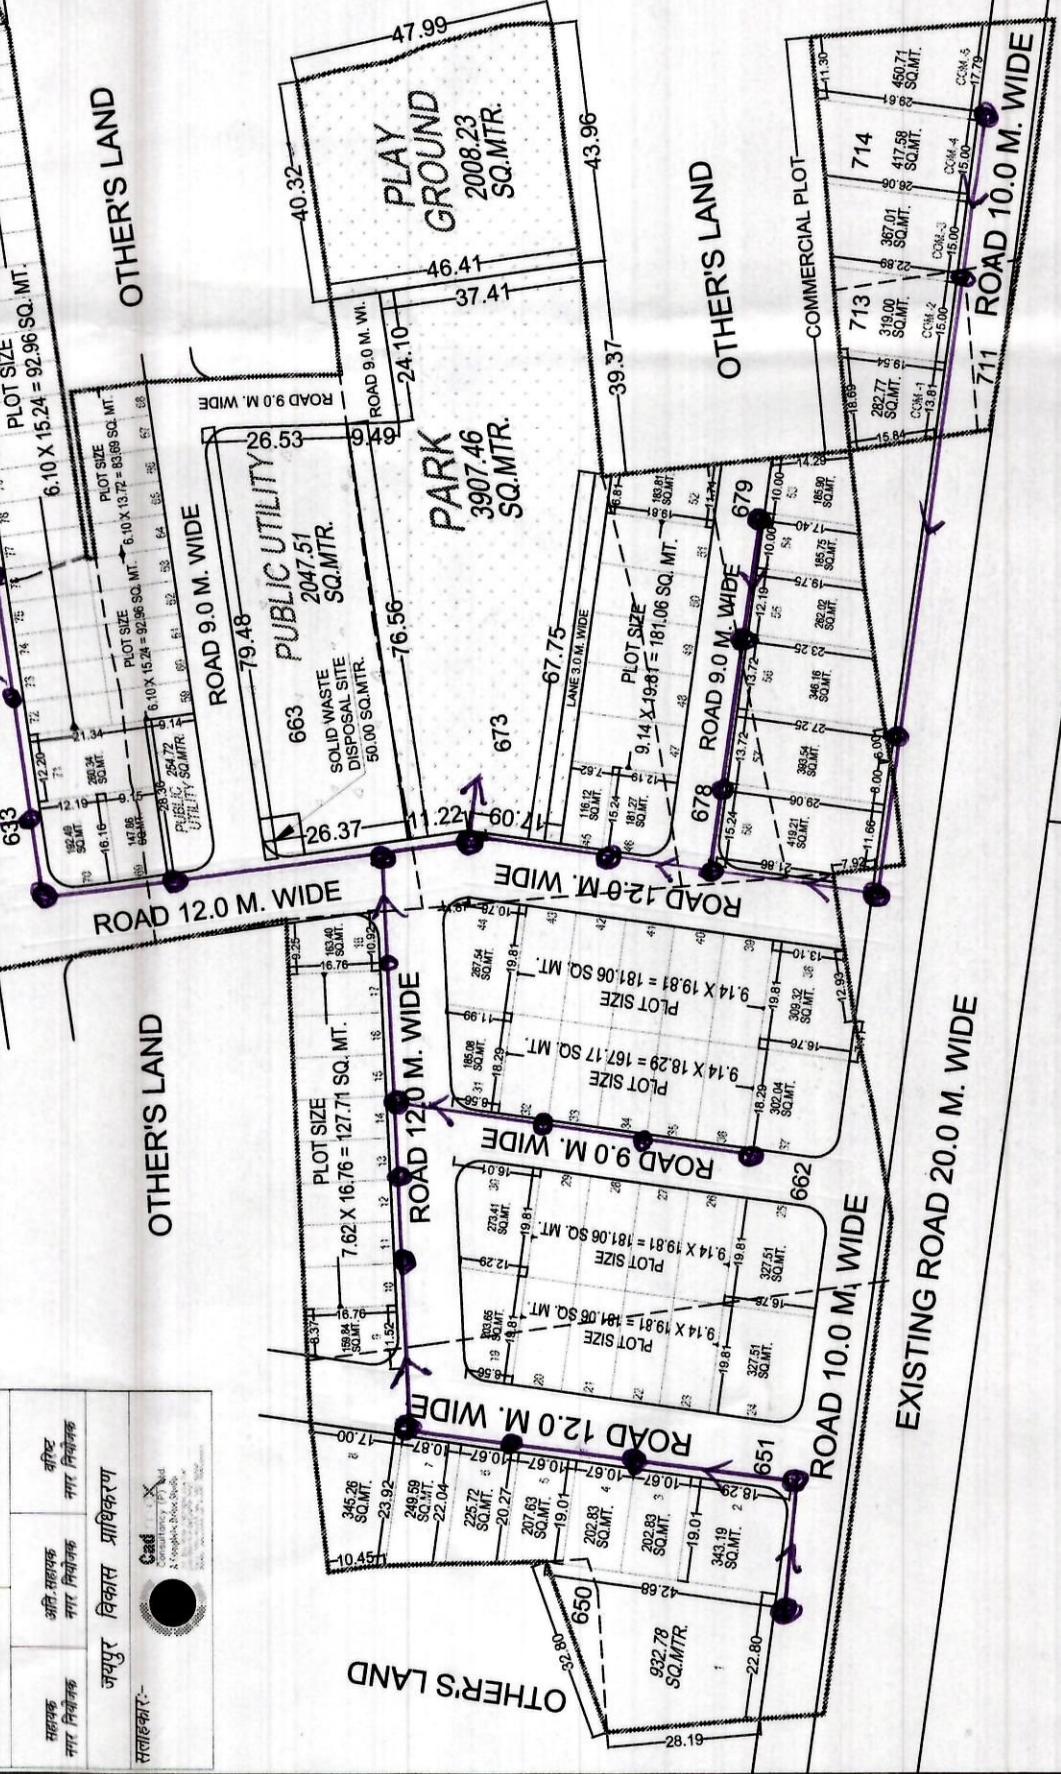

ROAD 10.0 M. WIDE
EXISTING ROAD 20.0 M. WIDE

RING ROAD 360.0 M. WIDE

EXISTING ROAD 12.0 M. WIDE