
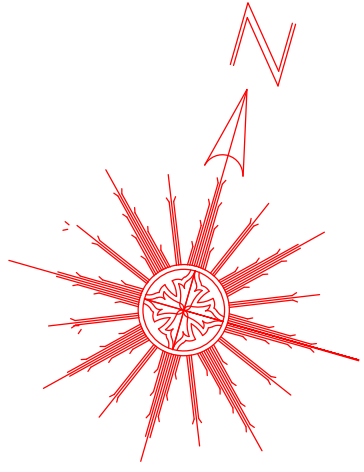


GANESH NAGAR RESIDENTIAL SCHME
LAYOUT PLAN OF SANITATION (STORM WATER DRAINAGE SEWERAGE, STP,
SOLID WATER DISPOSAL ETC.)

LAYOUT PLAN OF KH.NO.294/275,DULA KI DHANI, SIKAR
REVENUE VILL. DULHA KI DHANI /FOR 90-A AND RESIDENTIAL
COLONY
APPLICANT/KHATEDAR:- NANU RAM S/O GANESH RAM

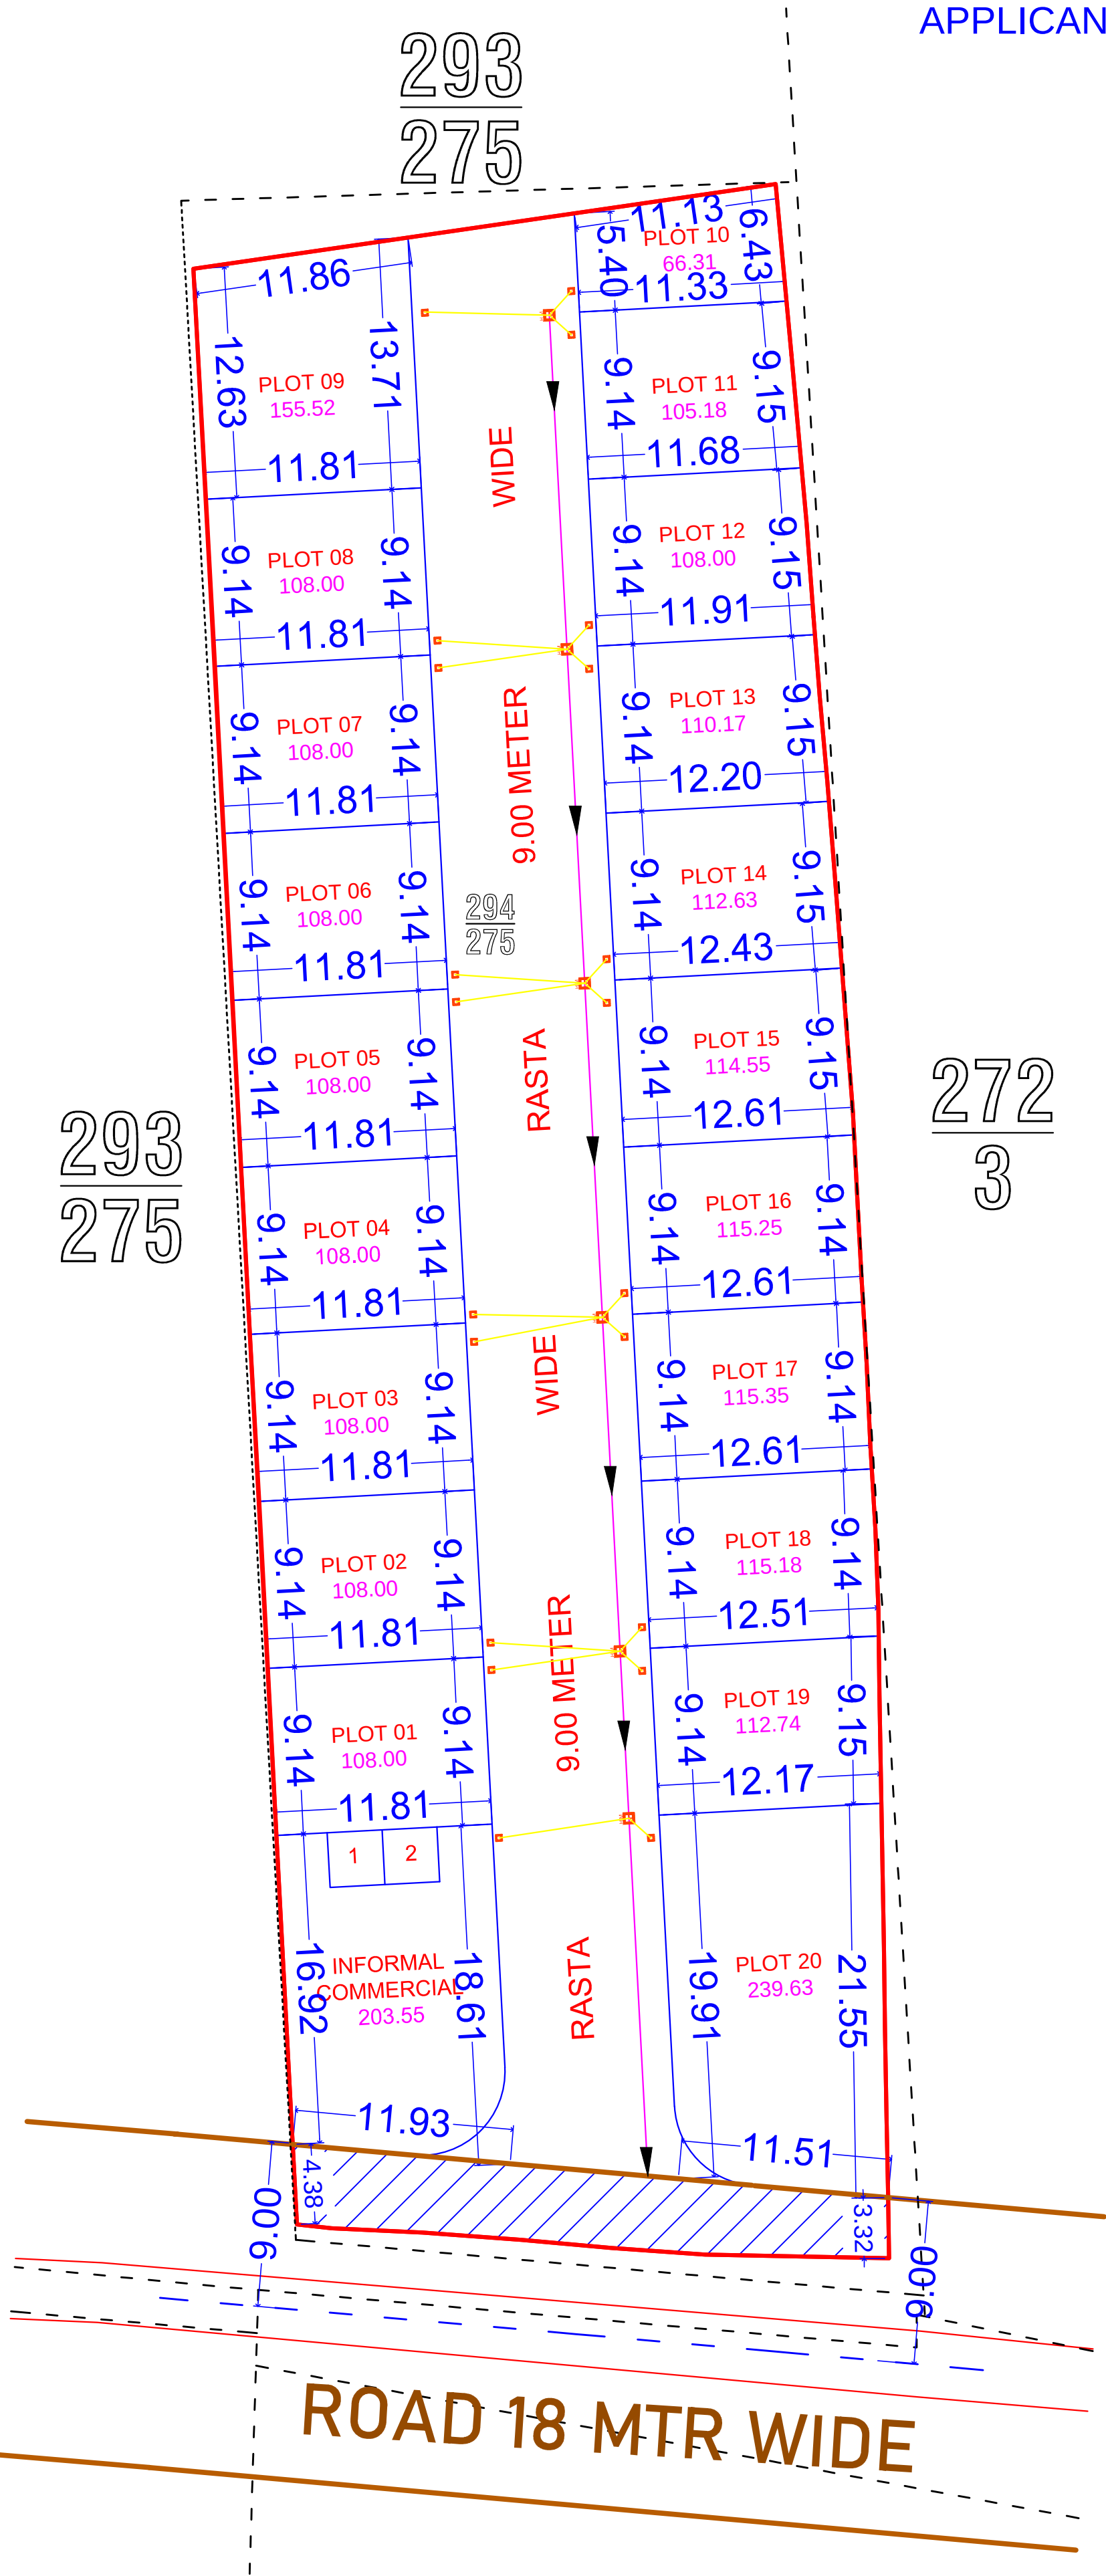

URBAN IMPROVEMENT TRUST
SIKAR

KEY PLAN (N.T.S.)

AREA ANALYSIS			
S.N.	LAND USE	AREA (sq.mtr.)	%
1.	RESIDENTIAL	2334.51	63.91%
2.	INFORMAL COMMERCIAL	203.55	05.57%
3.	AREA SURRENDAR IN MASTER PLAN ROAD	130.31	03.57%
4.	ROAD	984.63	26.95 %
	TOTAL	3653.00	100.00 %

SCHEME PLOTS DETAIL

	PARTICULARS	NO.
1.	RESIDENTIAL PLOT'S	20
2.	INFORMAL COMMERCIAL	2

SCHEME BOUNDARY

KHASRA LINE

=====

PLOT BOUNDARY

=====

SECTOR/MASTER PLAN ROAD

NOTE : ALL DIMENSIONS ARE IN METER

SCALE-1 C.M. = 4.0 MTR

ZONAL MAP

AREA IN KH. NO.294/275=3653.00 SQ. MTR

योजना का नामका ले-आउट आज दिनांकको
लेआउट प्लान कमेटी द्वारा सर्वसम्मति से अनुमोदित किया गया।



ZONAL MAP
AREA IN KH. NO.294/275=3653.00 SQ. MTR