
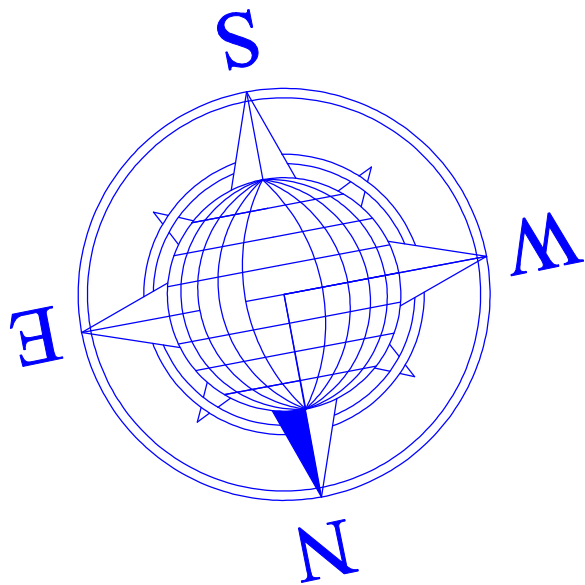


PROPOSED LAY OUT PLAN OF
"RUKMANI NAGAR" G - BLOCK (B)

AT VILLAGE HARSULIYA, KHASRA NO 1407/19,
TEHSIL : MADHORAJPURA , DISTT. JAIPUR
NEAR RUKMANI NAGAR E- BLOCK
SCALE :- 1 : 600

S.No.	LAND USE	AREA (Sq.Mtr.)	PERCENTAGE
1	RESIDENTIAL	3752.59 Sq.Mtr.	59.35 %
	PARK	834.82 Sq.Mtr.	13.20 %
2	INFORMAL SECTOR	37.21 Sq.Mtr.	0.59 %
3	ROAD / PARKING	2033.30 Sq.Mtr.	26.86 %
TOTAL :-		6323.00 Sq.Mtr	100.00%
NAME OF SCHEME :- "RUKMANI NAGAR" G - BLOCK (B)			
AT VILLAGE : HARSULIYA, KHASRA NO. 1407/19			
TEHSIL, MADHORAJPURA, DISTT. JAIPUR.			
NEAR RUKMANI NAGAR E- BLOCK			

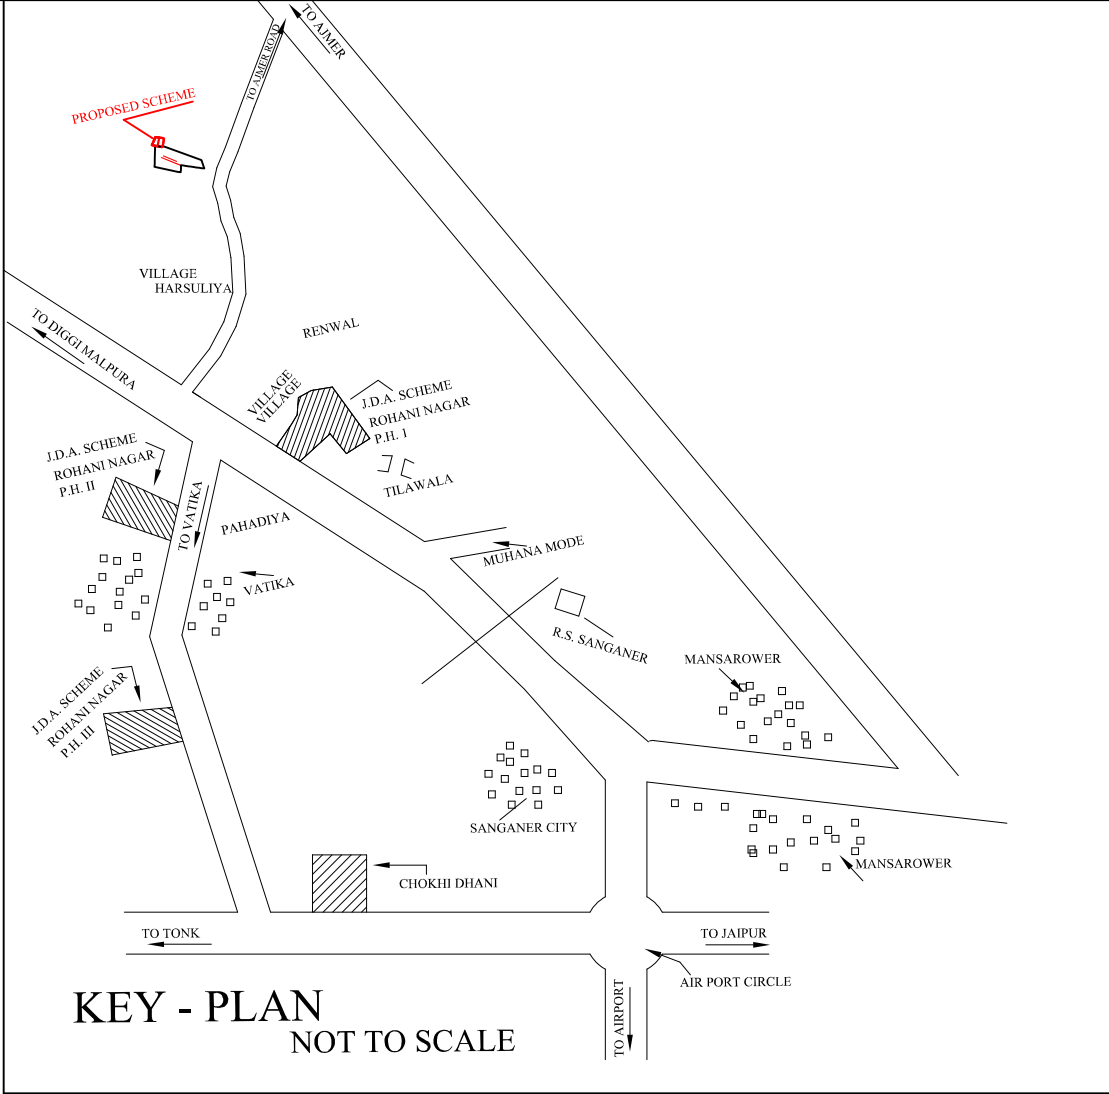


OTHER'S LAND

OTHER'S LAND

OTHER'S LAND

OTHER'S LAND

OTHER'S LAND

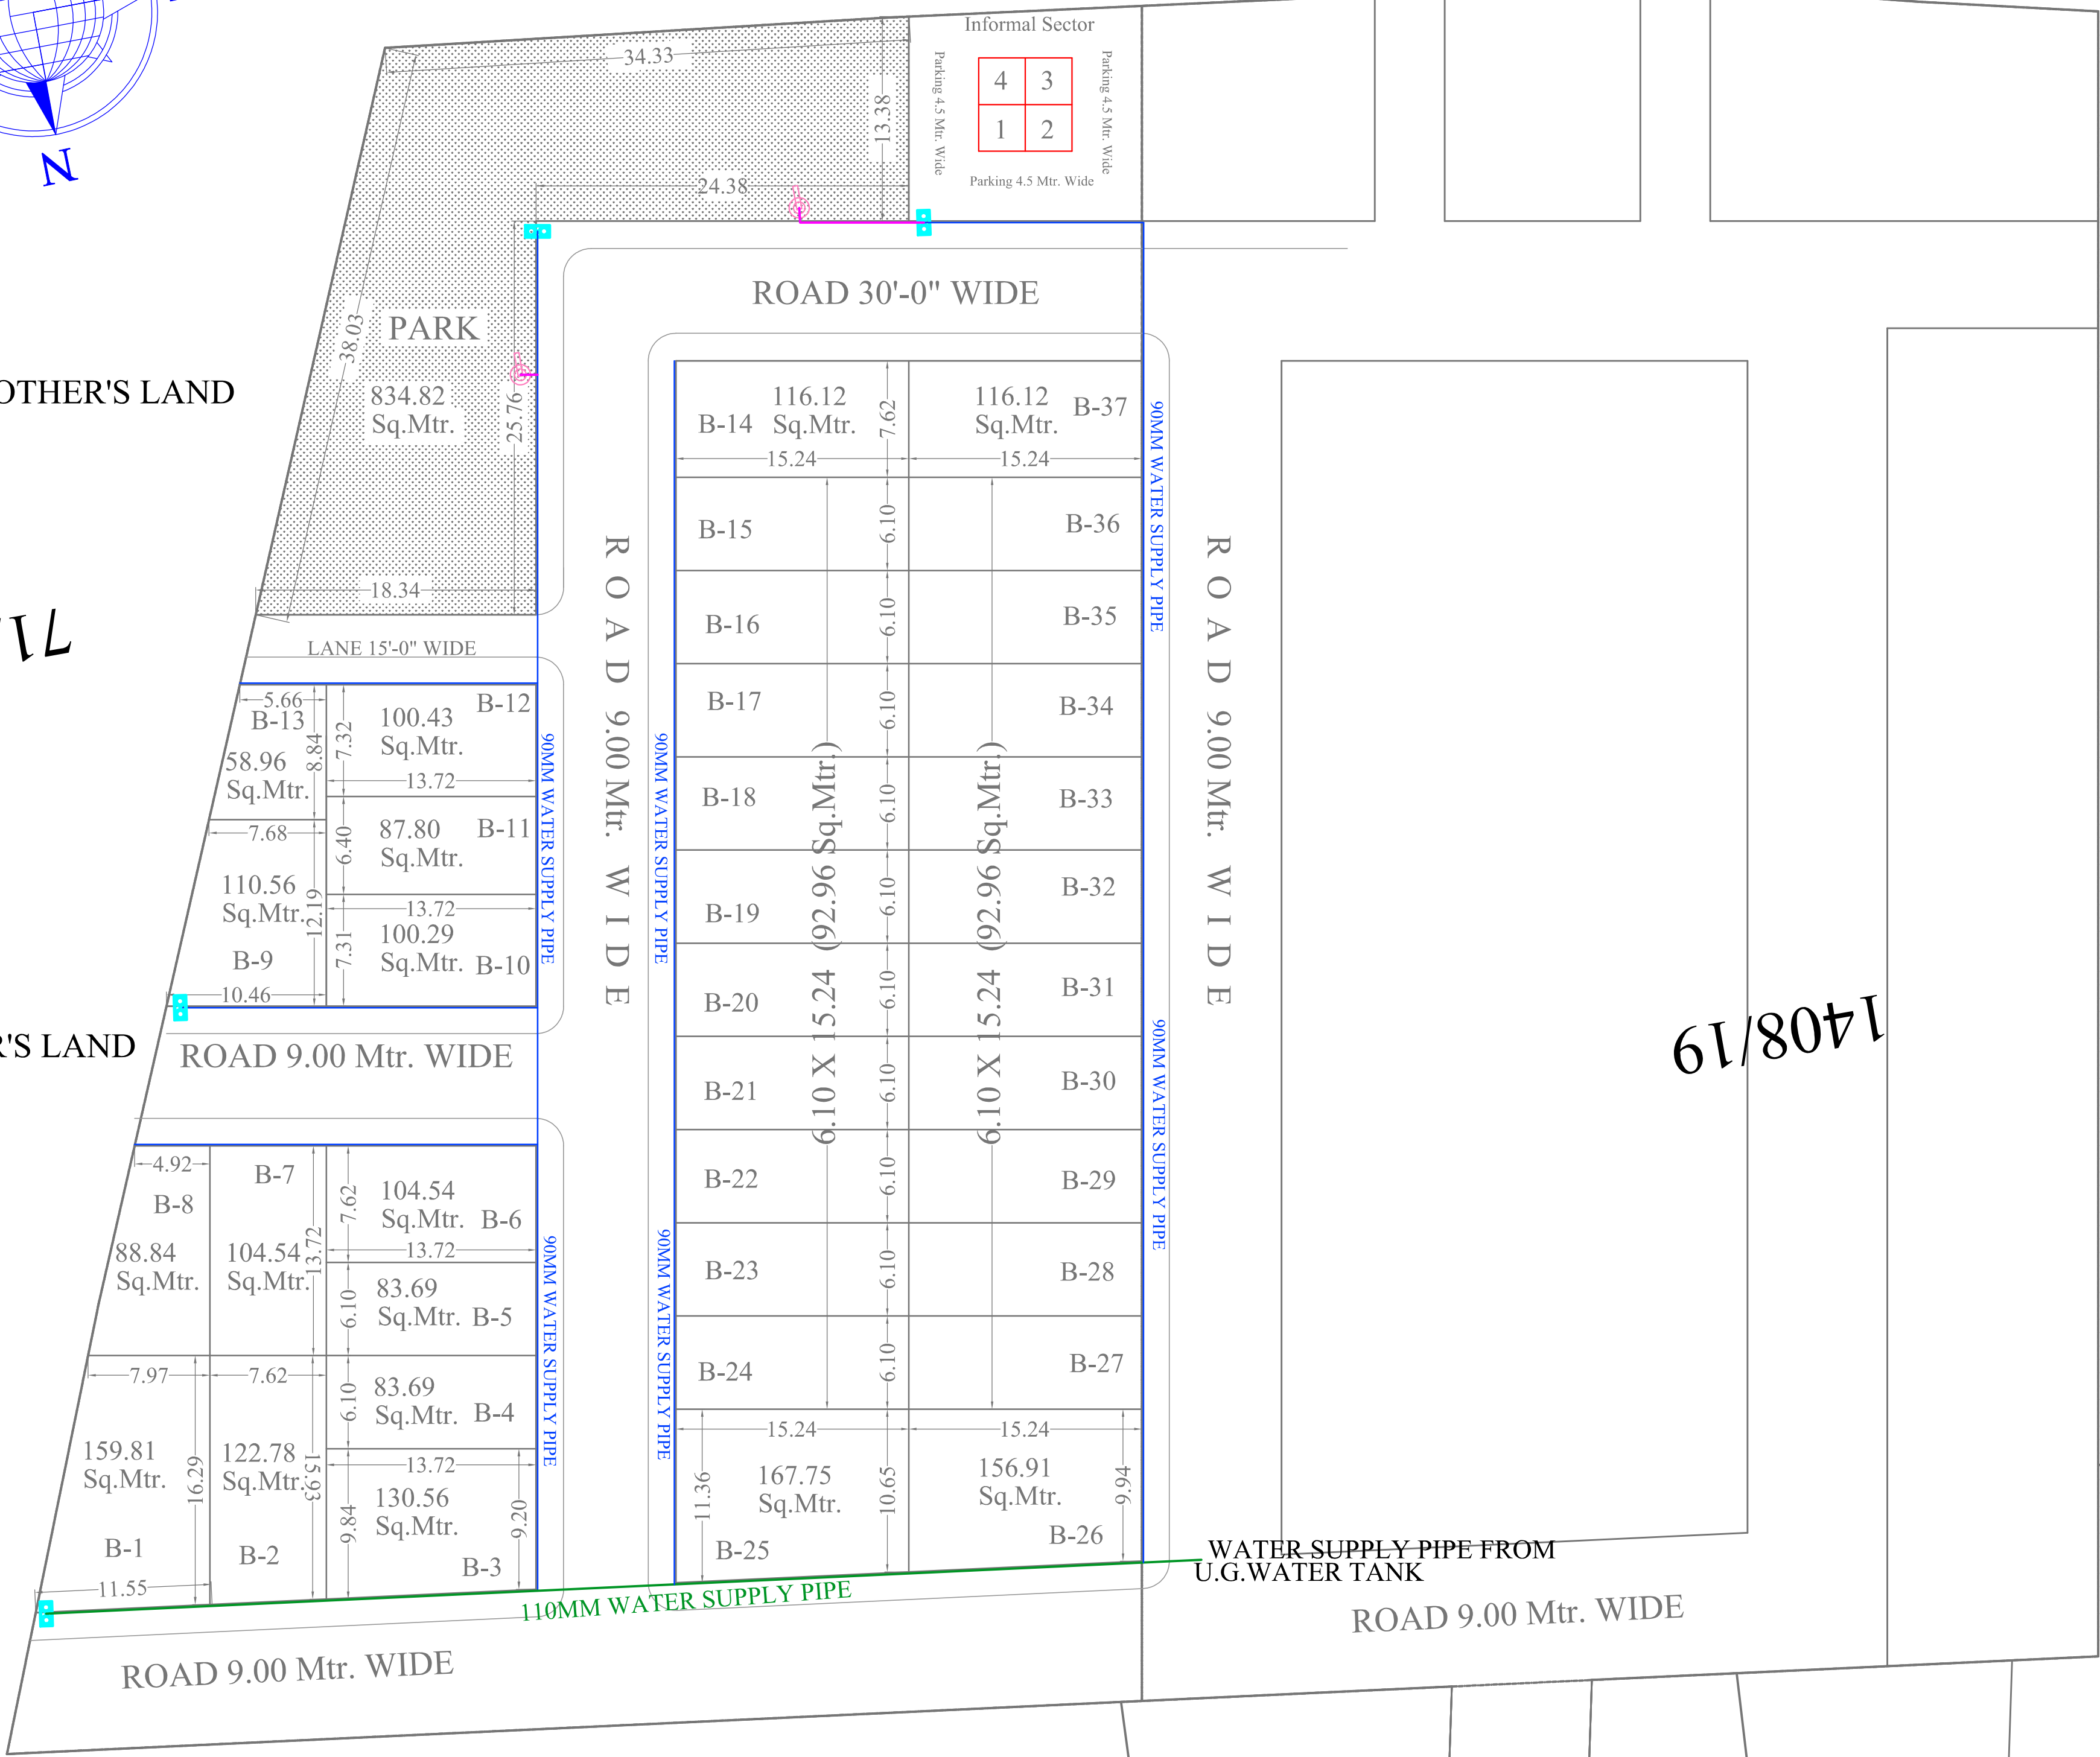

DRG. TITLE:-	
EXTERNAL WATER SUPPLY PLAN	
WATER SUPPLY LEGEND: -	
	110MM WATER SUPPLY PIPE
	90MM WATER SUPPLY PIPE
	AIR RELEASE VALVE
	25MM WATER SUPPLY PIPE FOR GARDEN HYDRANT
	GARDEN HYDRANT
SERVICES CONSULTANT:	
ASHI ASSOCIATES	
F 9 / 440 , Keshav Marg Chitrakut Scheme,Jaipur	
PH:-91-0-93146-10438 , 0141-2440946, Mail:-vipul8599@yahoo.com	

VIPUL AGARWAL
M.E.P. CONSULTANT
B.E. ELECTRICAL

APPROVED SCHEME
RUKMANI NAGAR E- BLOCK

APPROVED SCHEME
RUKMANI NAGAR E- BLOCK

APPROVED SCHEME
RUKMANI NAGAR E- BLOCK