




PROPOSED LAYOUT PLAN OF SANITATION (STORM WATER DRAINAGE SEWERAGE, STP, SOLID WATER DISPOSAL ETC.)

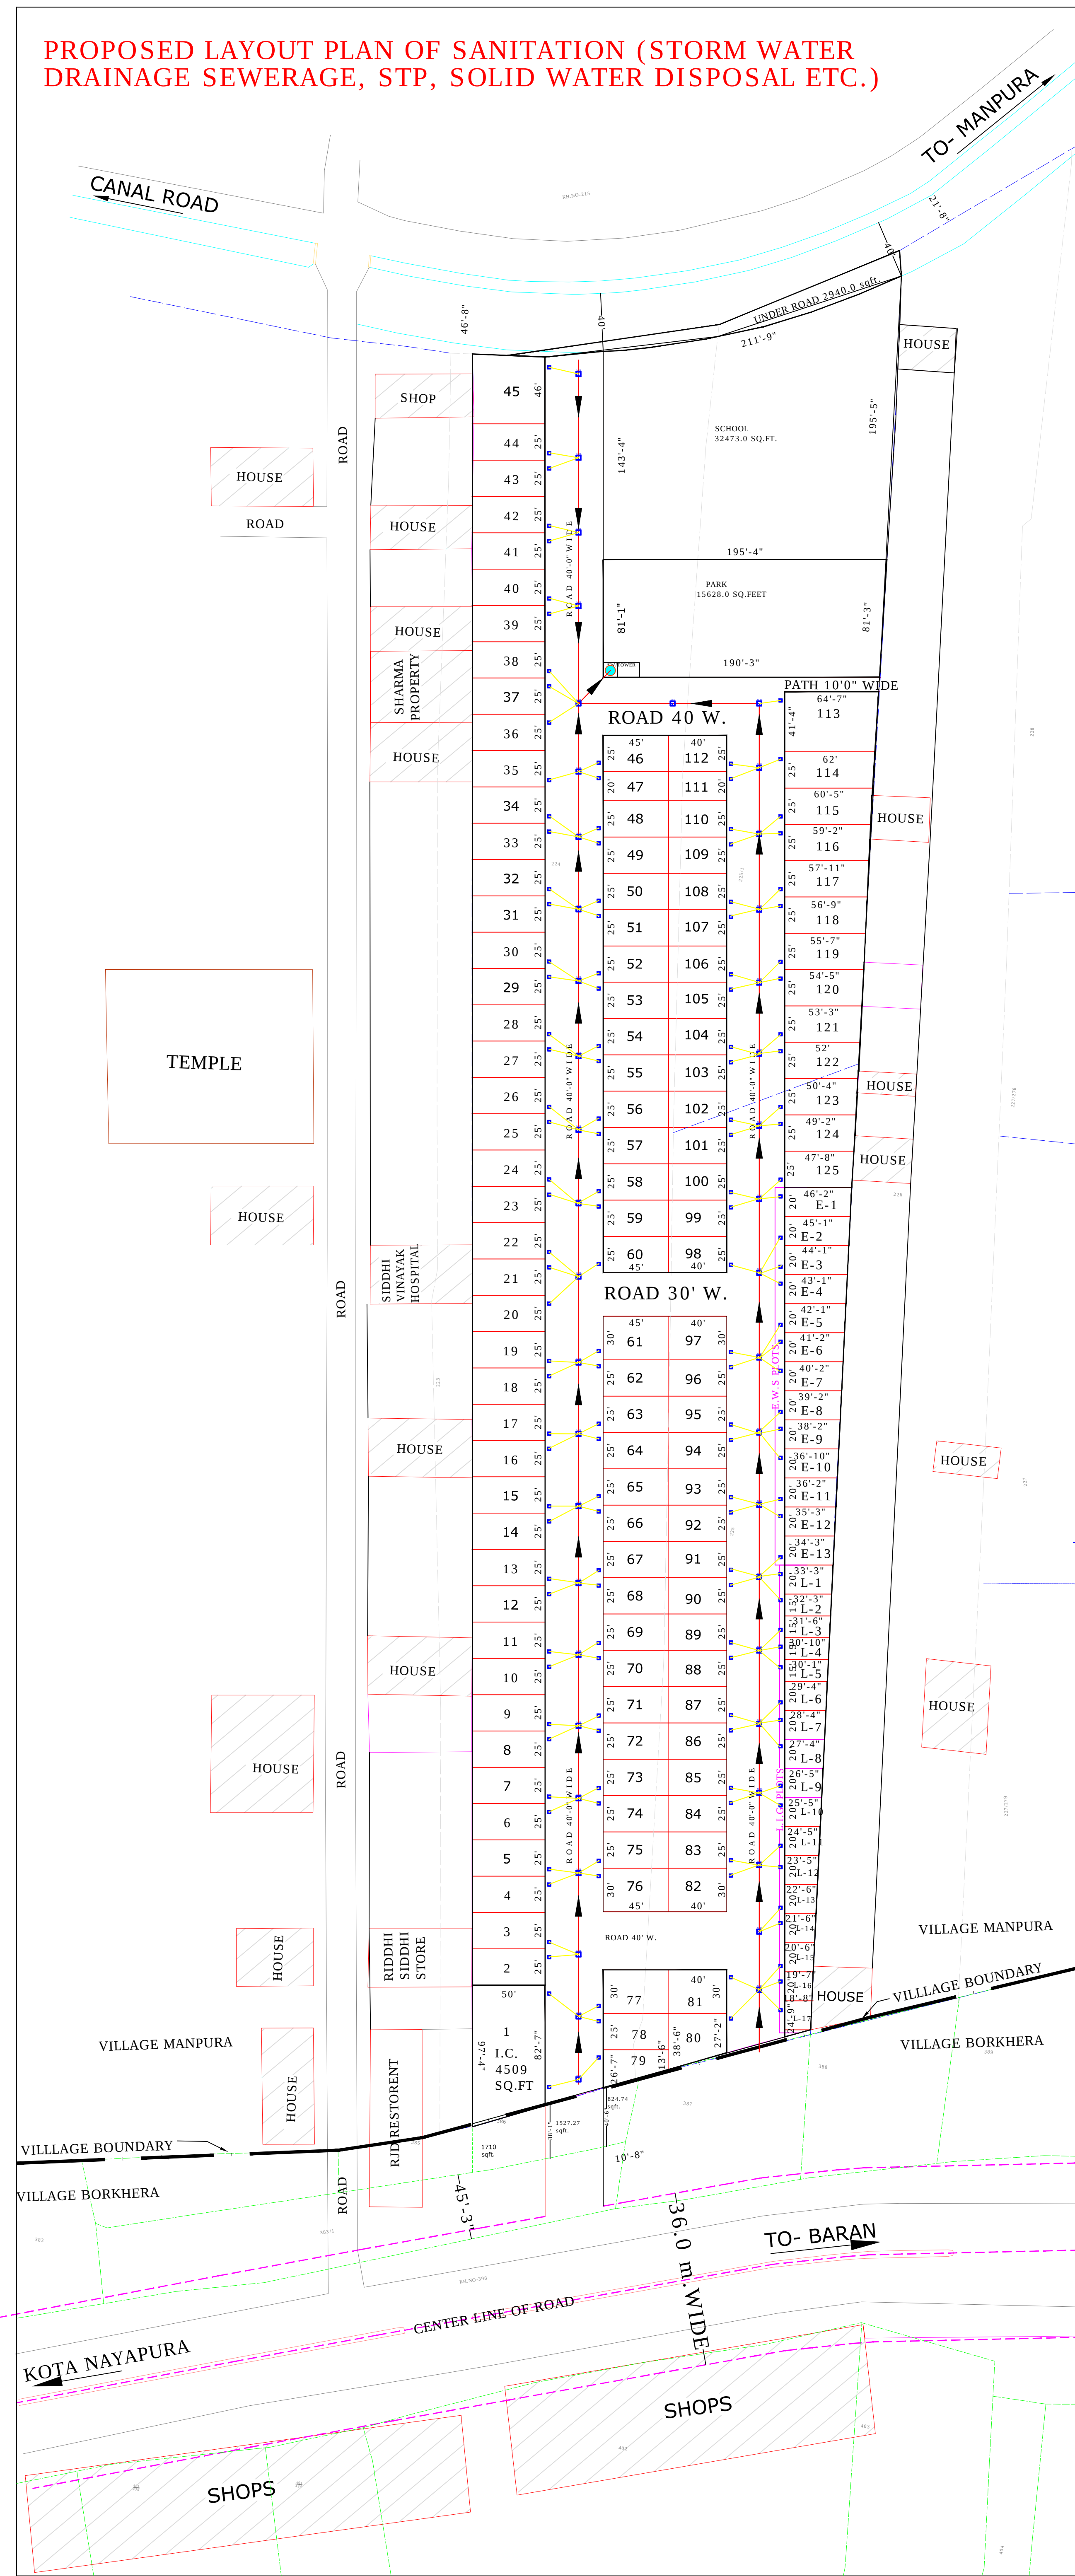

KEY PLAN

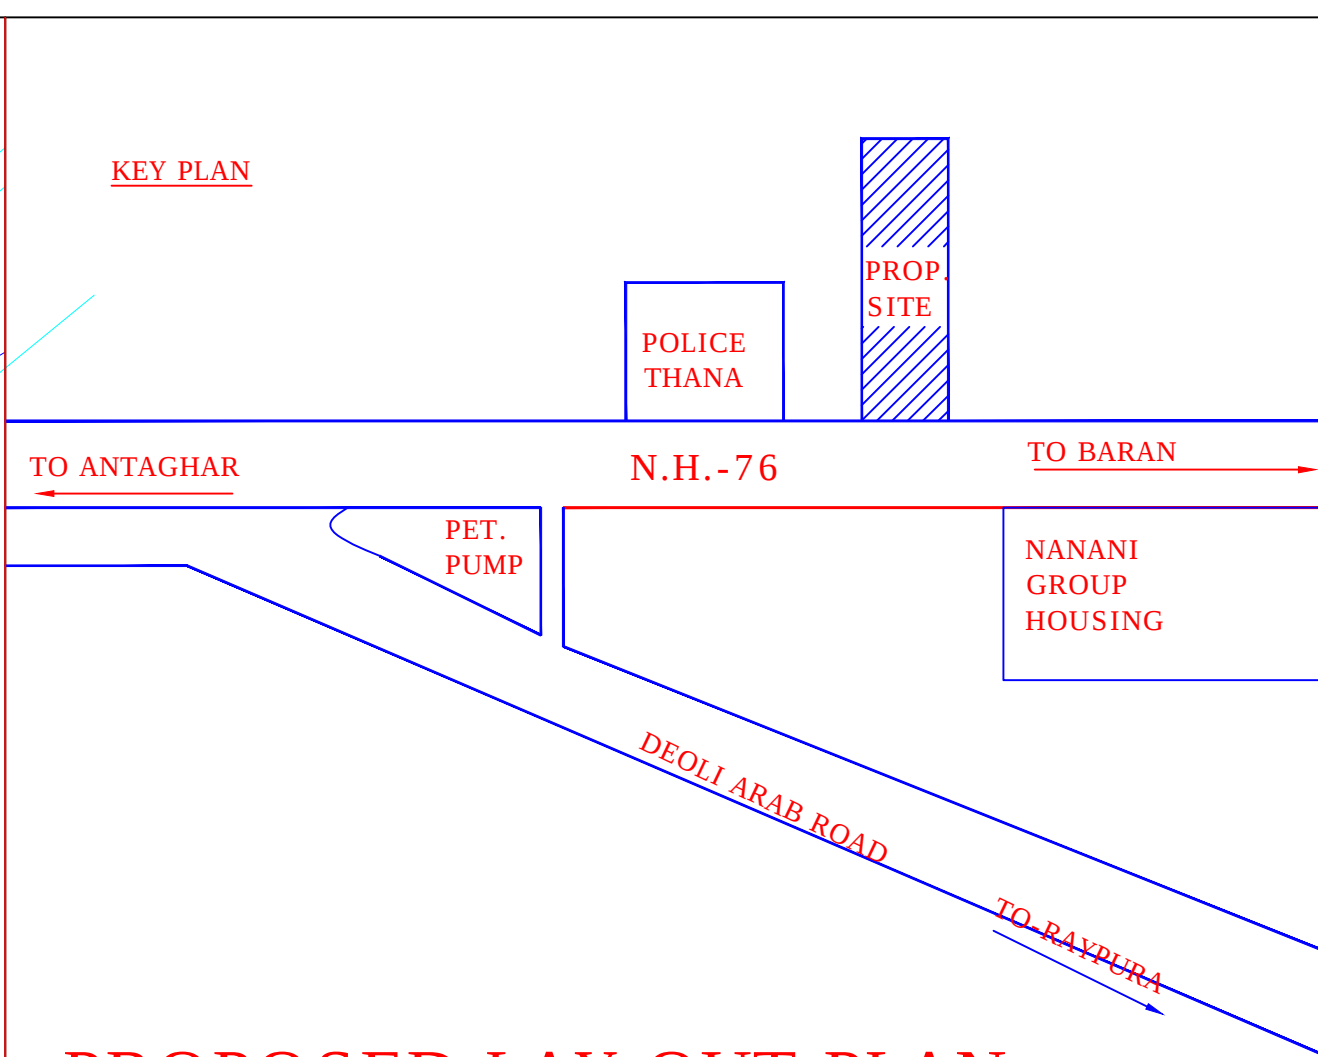

PROPOSED LAY OUT PLAN FOR RESIDENTAIL COLONY "SETH SANWARIYA DHAM" USE IN KH.NO.224,225, 225₁ VILLAGE:- MANPURA TEH.:- LADPURA DIST.:- KOTA (RAJ.)

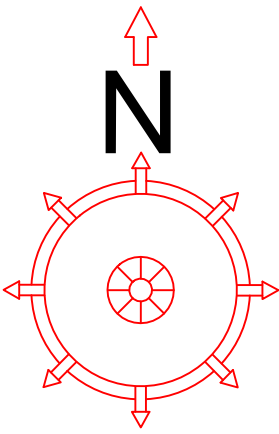

SCALE:- 1"= 60'

OWNER NAME :-
USHA MITTAL W/O SH. MURARI LAL
MURARI LAL MITTAL S/O SH.
RAM SUKH MITTAL
MAYANK MITTAL S/O SH.
MURARI LAL MITTAL
APPLICANT NAME:-
MAKHAN LAL S/O
SH.RAM SUKH MITTAL

S.NO.	KH.NO.	AREA IN HECTREMARK
1.	224	1.54
2.	225	0.76
3.	225/1	0.59
	TOTAL AREA	2.89


TOTAL AREA :- 28900 SQ.M. =310964 SQ.FT

LAND USE ANALYSIS

S.NO.	PARTICULAR	AREA IN SQ.FT	PERCENTAGE %
1.	RESI. EWS/LIG	165665.0	53.27 %
2.	COMM./I C	4509.0	1.45 %
3.	SCHOOL	32473.00	10.44 %
4.	PARK SW/TOWER	15628.0	5.02 %
5.	ROAD/ UNDER ROAD	92726.0	29.82 %
	TOTAL AREA	310964.0	100.00 %

NOTE :-

KHASAR BOUNDARY SHOWN THUS
EWS/LIG PLOTS

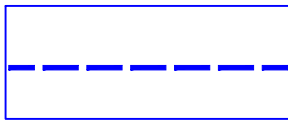

LEGEND

	Sewer Main Hole
	House Connection Chamber
	200MM DWC SEWER PIPE LINE
	90MM PVC SEWER PIPE LINE
	1500mm Dia Sewerage Collection Tank



KGR ENGINEERS AND APPRAISERS
PROP. ER. RAHUL KUMAR
CHARTERED ENGINEER