

OTHER'S LAND

CLIENT :


Mr. JITENDRA SINGH JI

ARCHITECTS :

LEGEND:-

①	SOIL PIPE	
②	WASTE PIPE	
③	VENT PIPE	
④	COLD WATER SUPPLY (CWS)	
⑤	HOT WATER SUPPLY (HWS)	
	RAIN WATER PIPE	
SW	SEWER LINE- EXTERNAL	
RW	STORM WATER DRAINAGE PIPE	
	SEWERAGE MANHOLE (2 x 2)	
	STORM WATER MANHOLE (2 x 2)	
GT	GULLY TRAP	
BV	BALL VALVE	
FT	FLOOR TRAP	
FD	FLOOR FLOOR DRAIN	
	RAIN WATER COLLECTION CHAMBER 450X300MM	
	KHURRA	

P.NO.  
29

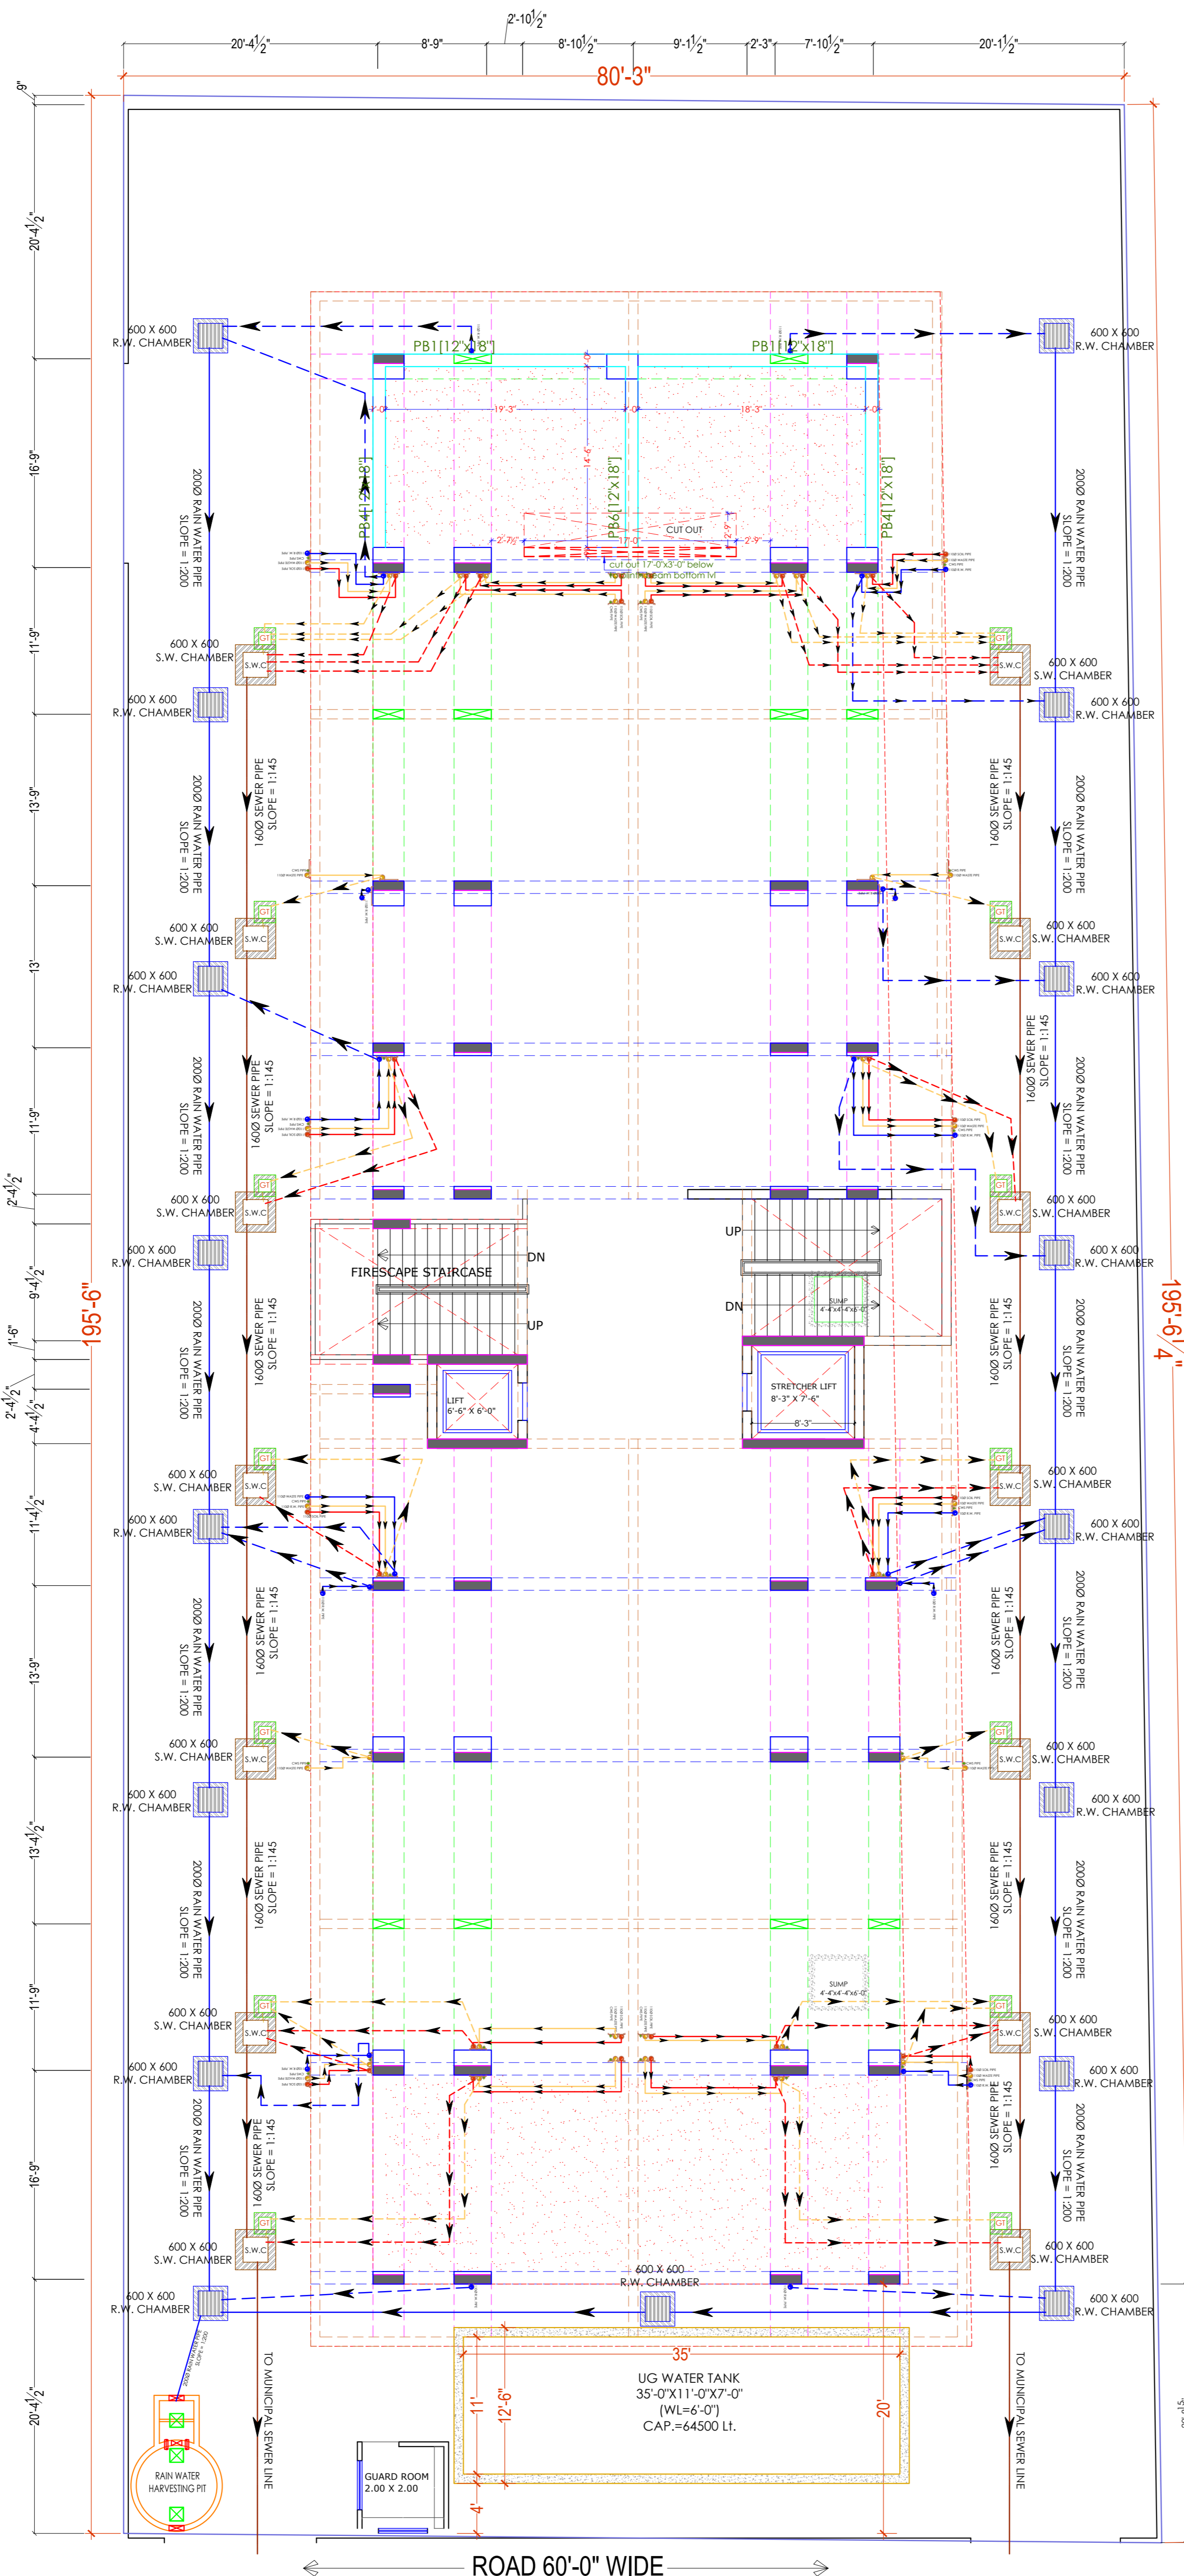

OTHER'S LAND

*Sharma*  
**Er. SANJEEV SHARMA**  
**B.E (Electrical)**

PROJECT:

PROPOSED RESIDENTIAL FLATS  
ON PLOT. NO. -O-29B  
SCHEME- 6-D ENGINEERS COLONY  
"O" BLOCK, JAIPUR.

NAME OF DRAWING:

STILT FLOOR WATER SUPPLY,  
EXTERNAL RAIN WATER HARVESTING AND  
PIPE ROUTE PLAN ,EXTERNAL SEWERAGE  
WATER PIPE ROUTE PLAN ,UG WATER TANK,  
SANITATION & COMMON  
PLUMBING DRAWING

DRAWING  
WORKING DRAWING

NORTH:

PROJECT NO. :

DATE :  
20-08-2024

SCALE :  
NTS

REV NO. :  
R-0

DRAWING NO. :

PROJECT	CATEGORY	BLOCK	FLOOR	TYPE	NUMBER

A-01

STILT FLOOR WATER SUPPLY, EXTERNAL RAIN WATER HARVESTING AND PIPE ROUTE PLAN ,EXTERNAL SEWERAGE  
WATER PIPE ROUTE PLAN ,UG WATER TANK , SANITATION & COMMON PLUMBING DRAWING