


|   |                                            |
|---|--------------------------------------------|
| PROJECT ADDRESS:   |                                            |
| PROPOSED BUILDING AT<br>PLOT NO.- 04 (RES.),<br>IN SCHEME :- SHIV SHAKTI NAGAR<br>VISTAR (NIJI KHATEDARI), JAIPUR   |                                            |
| PROJECT NAME:   |                                            |
| MJB ATHULYAM- II   |                                            |
| PROMOTERS :-   |                                            |
| MJB BUILD DEVELOPERS   |                                            |
| DRAWING:   |                                            |
| STILT FLOOR EXTERNAL<br>SEWERAGE WATER PIPE<br>ROUTE PLAN   |                                            |
| ARCHITECT:   |                                            |
| <div><div><div><div><div></div><div></div></div><div><div></div><div></div></div></div><div><div>space</div><div>edge</div><div>Architects</div></div><div>ARCHITECTS, INTERIOR DESIGNERS AND ENGINEERS</div></div><div>B-6, Moti Marg, Bapu Nagar, Jaipur.<br/>Ph.: 9314510603<br/>E-Mail: spaceedgejpr@gmail.com</div></div> |                                            |
| SH.NO.   | DATE : 17-06-2024                          |
| 01   | SCALE: NTS                                 |
| SYMBOL   | DESCRIPTION                                |
|   | Ø110 mm Soil Waste Water Pipe              |
|   | Ø110 mm Waste Water Pipe                   |
|   | Ø110 mm Rain Water Pipe                    |
|   | Ø160 mm Soil Waste Water Pipe Slope 1:150  |
|   | Ø110 mm Soil Waste Water Pipe Slope 1:150  |
|   | Ø110 mm Waste Water Pipe Slope 1:150       |
|   | Gully Trap-12"X12" Depth 12"               |
|   | Main Hole-18"X18" Depth According to Slope |
|   | Main Hole-24"X24" Depth According to Slope |
|   | Flow Direction                             |
| SERVICES CONSULTANT:<br>ASHI ASSOCIATES<br>F 9 / 440 , Keshav Marg Chitrakut Scheme,Jaipur<br>PH:91-0-93146-10438 ,0141-2440946 Mail:vipul8599@yahoo.com   |                                            |
| DRN BY- RAAJ   | CKD BY- SANJAY                             |
| APPD BY- VIPUL AGARWAL   | SCALE-                                     |



**VIPUL AGARWAL**  
M.E.P. CONSULTANT  
B.E. ELECTRICAL

MH-24"X24" Depth-30" Lvl.(+12") IL.(-18")

Ø 160mm Soil Waste Water Pipe Drop To Sewerage Line As Per Site

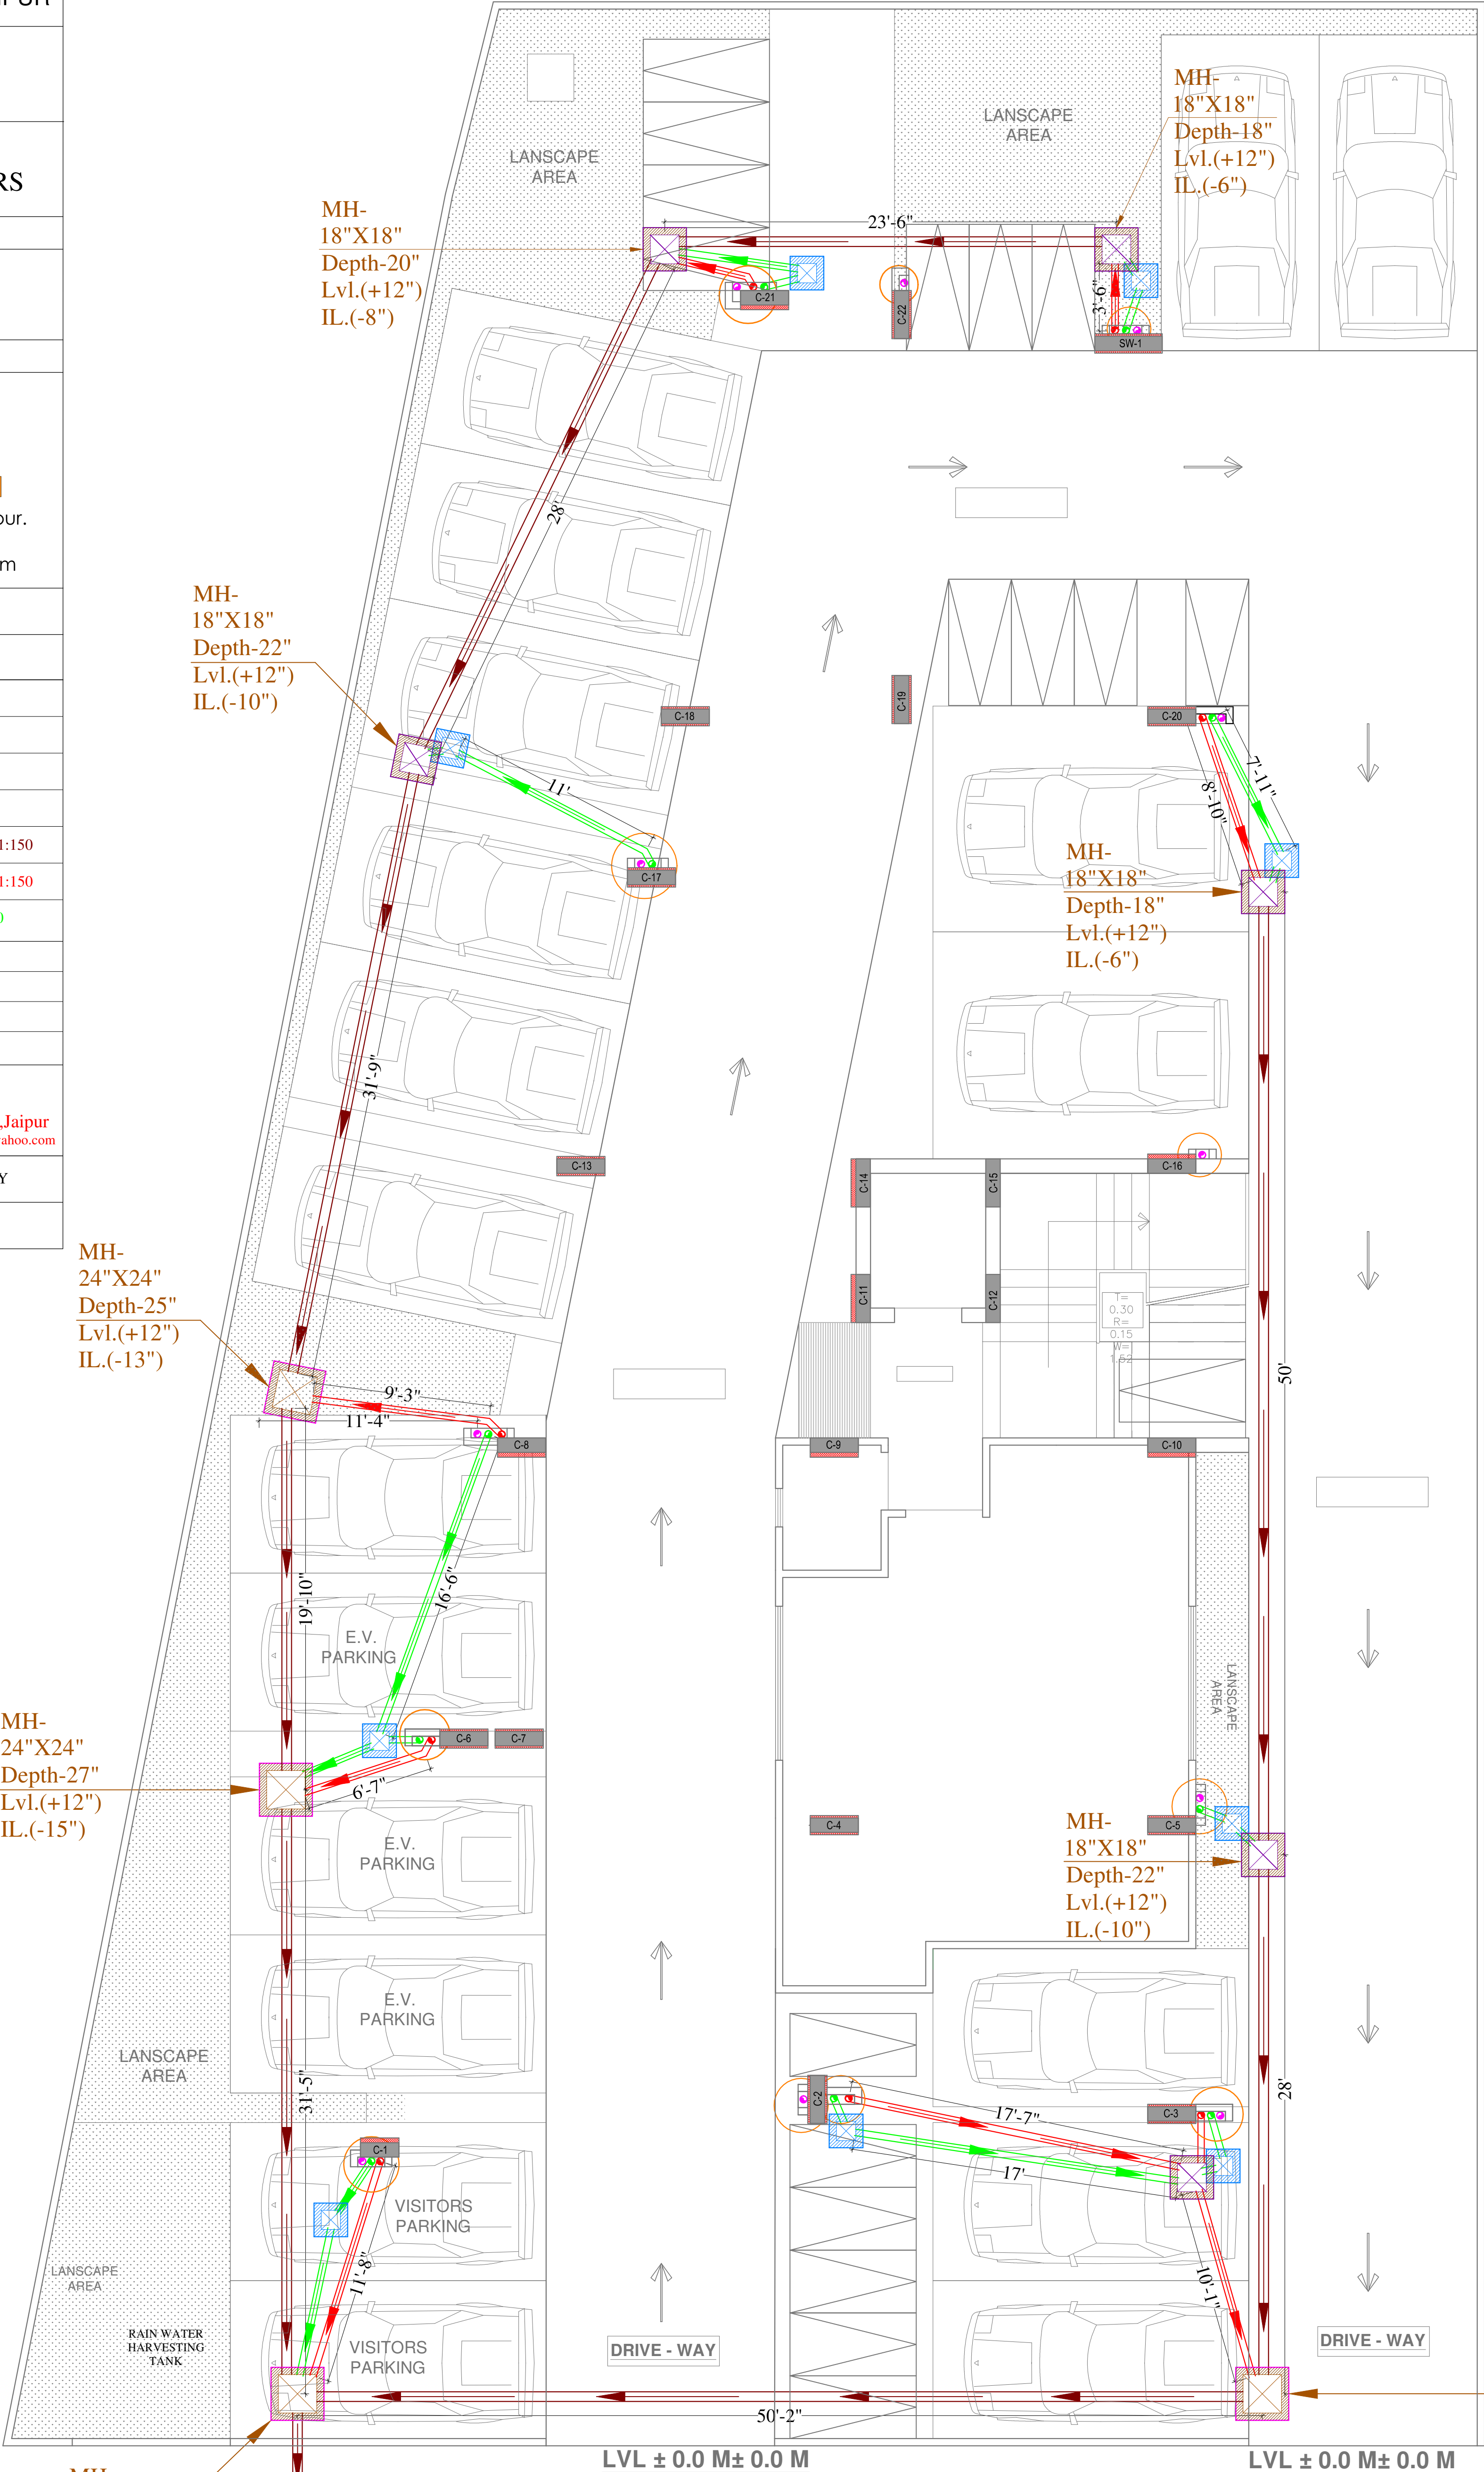

60'-0" WIDE ROAD