


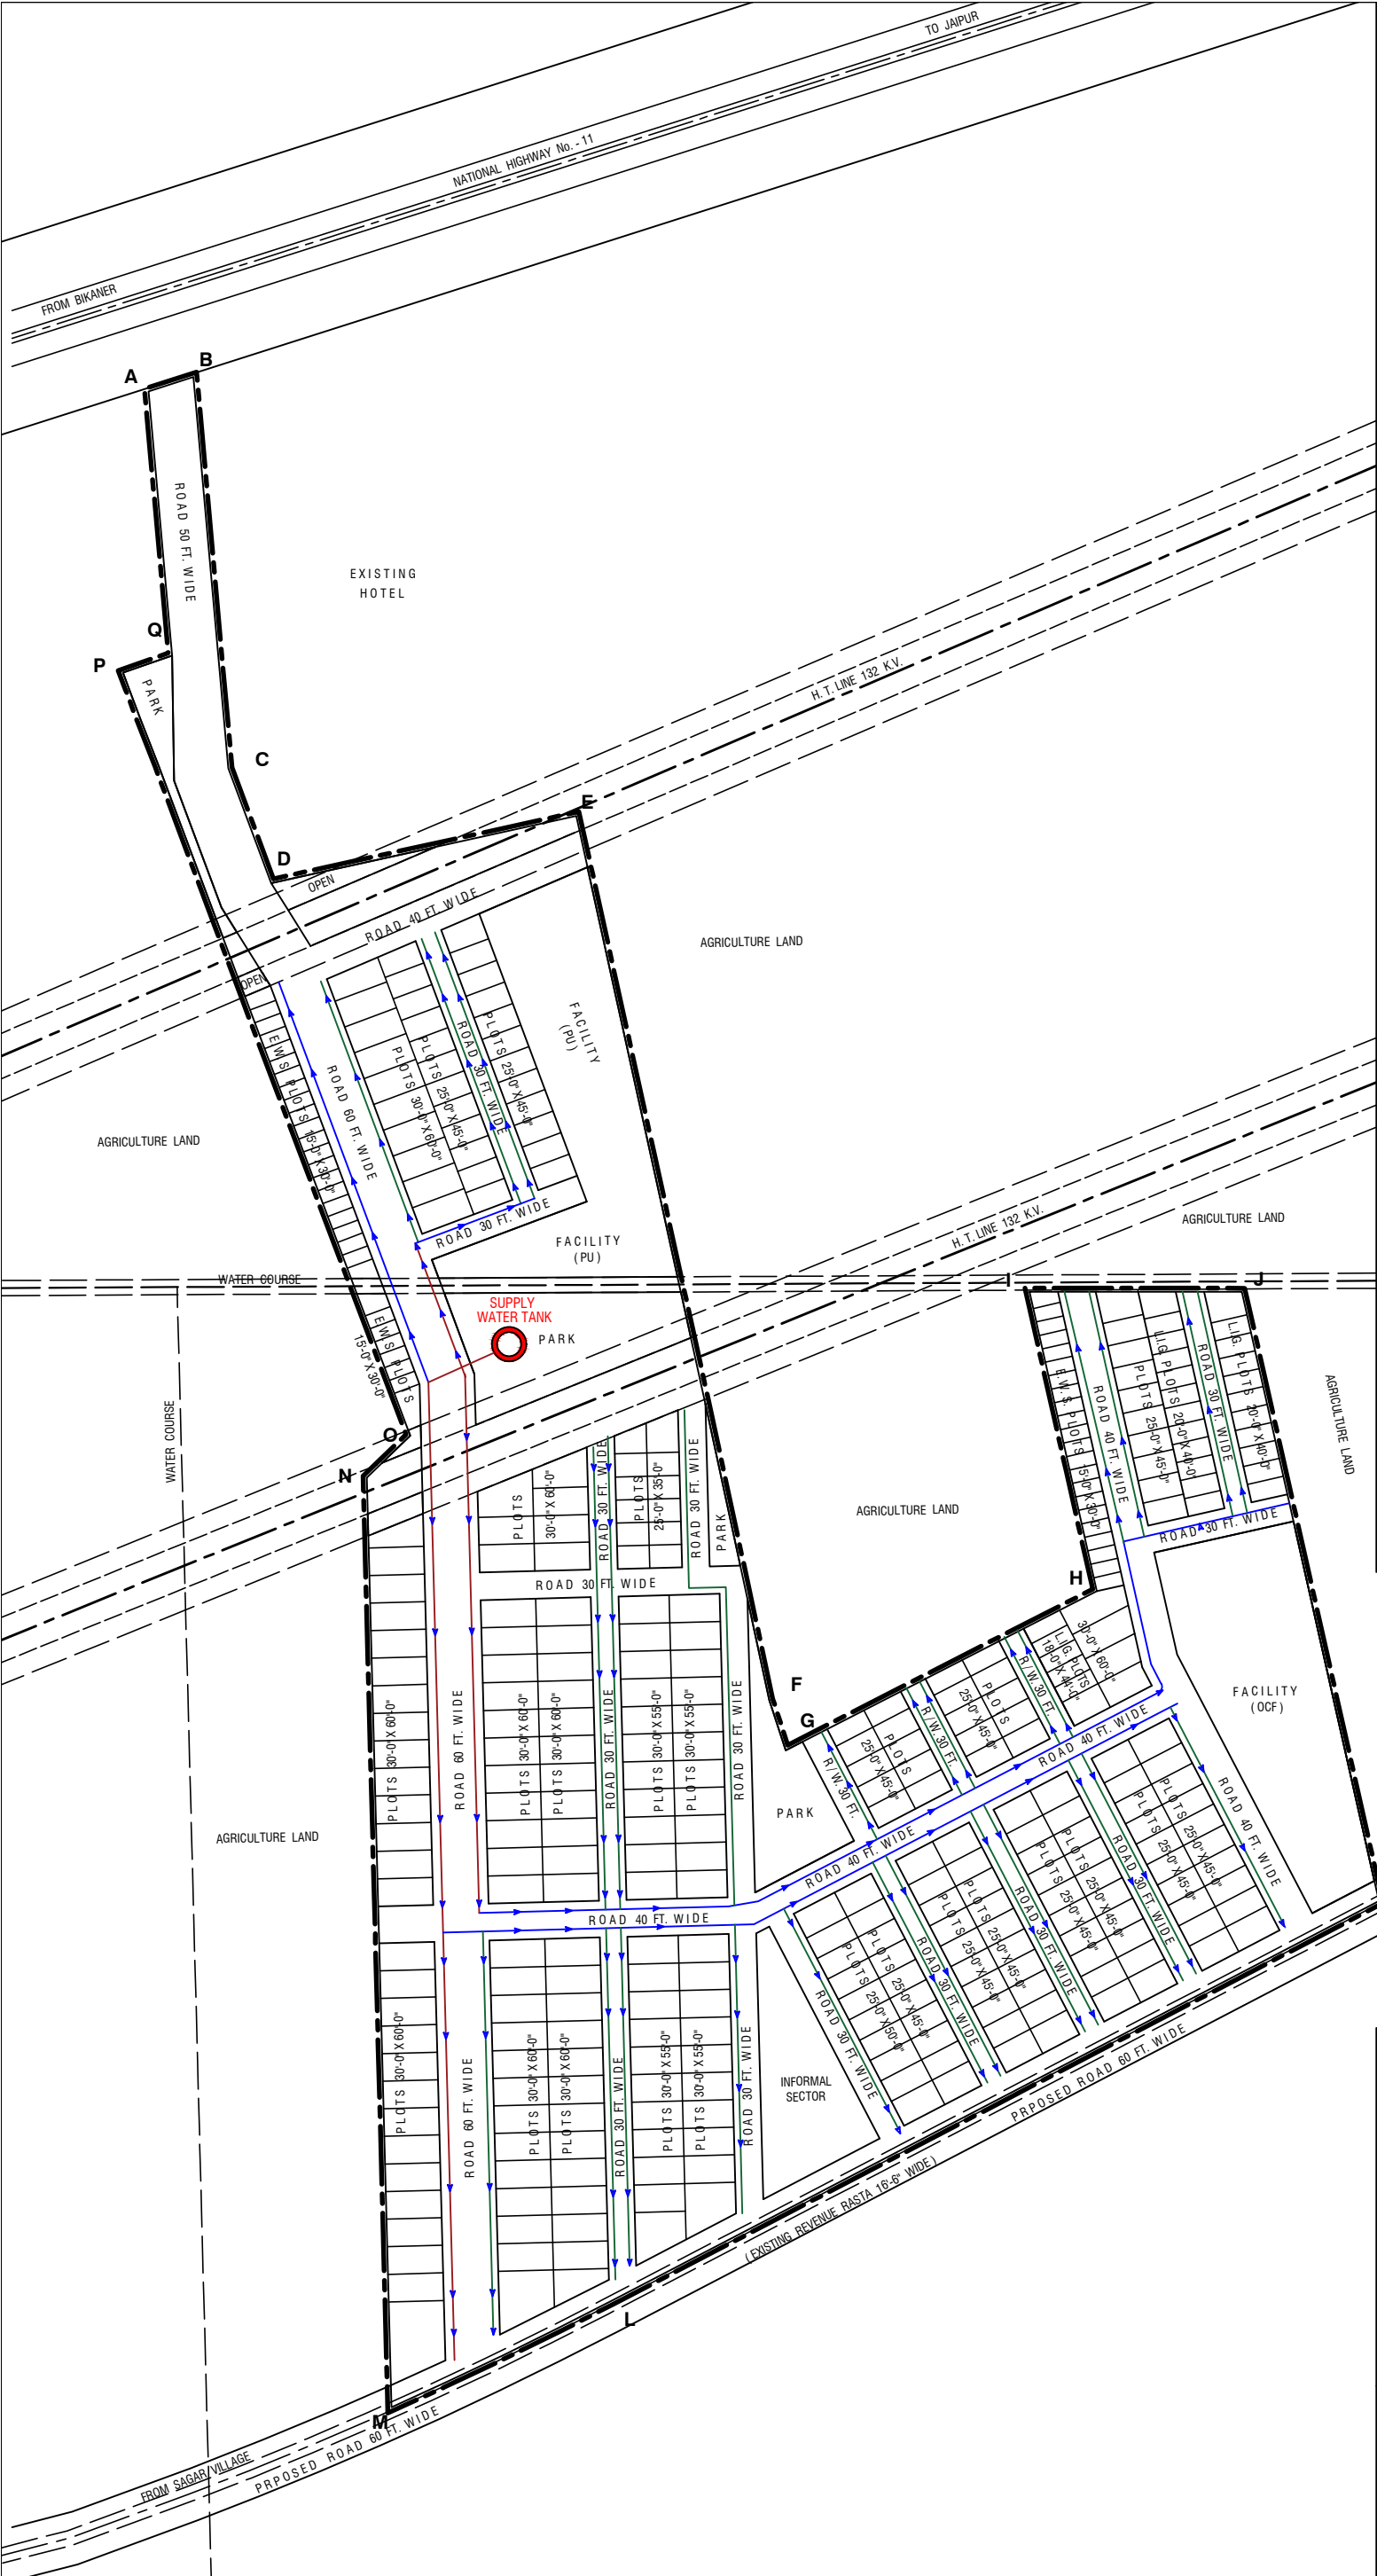

TOTAL AREA OF LAND

K.No. - 62 / 19 : 50.00 BIGHAS (Kachcha)	=	812812.50 S.Ft.
K.No. - 62 / 19 : 8 BIGHAS 6 Biswa (Pakka)	=	225967.50 S.Ft.
Village : Ridmalsar Purohitan		1038780.00 S.Ft.
		38.155 Bighas
		9.6503 Hectare

AREA ANALYSIS

S.No.	PARTICULARS	AREA IN Sq. Feet	PERCENTAGE
1.	RESIDENTIAL	419055.00	40.34 %
2.	E.W.S. / L.I.G.	48203.00	04.64 % (11.32 %)
3.	INFORMAL SECTOR	20624.00	01.99 %
4.	FACILITY - PU	51942.00	05.00 %
5.	FACILITY - OCF	51953.00	05.00 %
6.	PARKS & OPEN	52872.00	05.09 %
7.	H. T. LINE & W / C	35700.00	03.44 %
8.	ROADS	358431.00	34.50 %
		1038780.00	100.00 %
		38.155 Bighas	

**DRAWING TITLE -
LAYOUT OF PIPE FOR
WATER SUPPLY**

- HDPE PIPE - 160 MM
- HDPE PIPE - 110 MM
- HDPE PIPE - 75 MM


Er. ZAMEEL HASSAN
B.Tech.,M.Tech.(Civil)
APPROVED VALUER
CCIT/JDH/ITO (Tech.)
2020-21/34AB/345

PROJECT NAME- RANGOLI GARDEN
APPROVED LAYOUT PLAN OF RESIDENTIAL SCHEME
IN KHASRA No. 62 / 19 OF
VILLAGE - RIDMAL SAR PUROHITAN, BIKANER.
SCALE : 80 FEET TO AN INCH