



"MATESHWARI- RESIDENCY"

LAY OUT PLAN OF KHASRA NO. 42 / 1, 42 / 2, 42 / 3 OF VILLAGE SURPURA AT JODHPUR

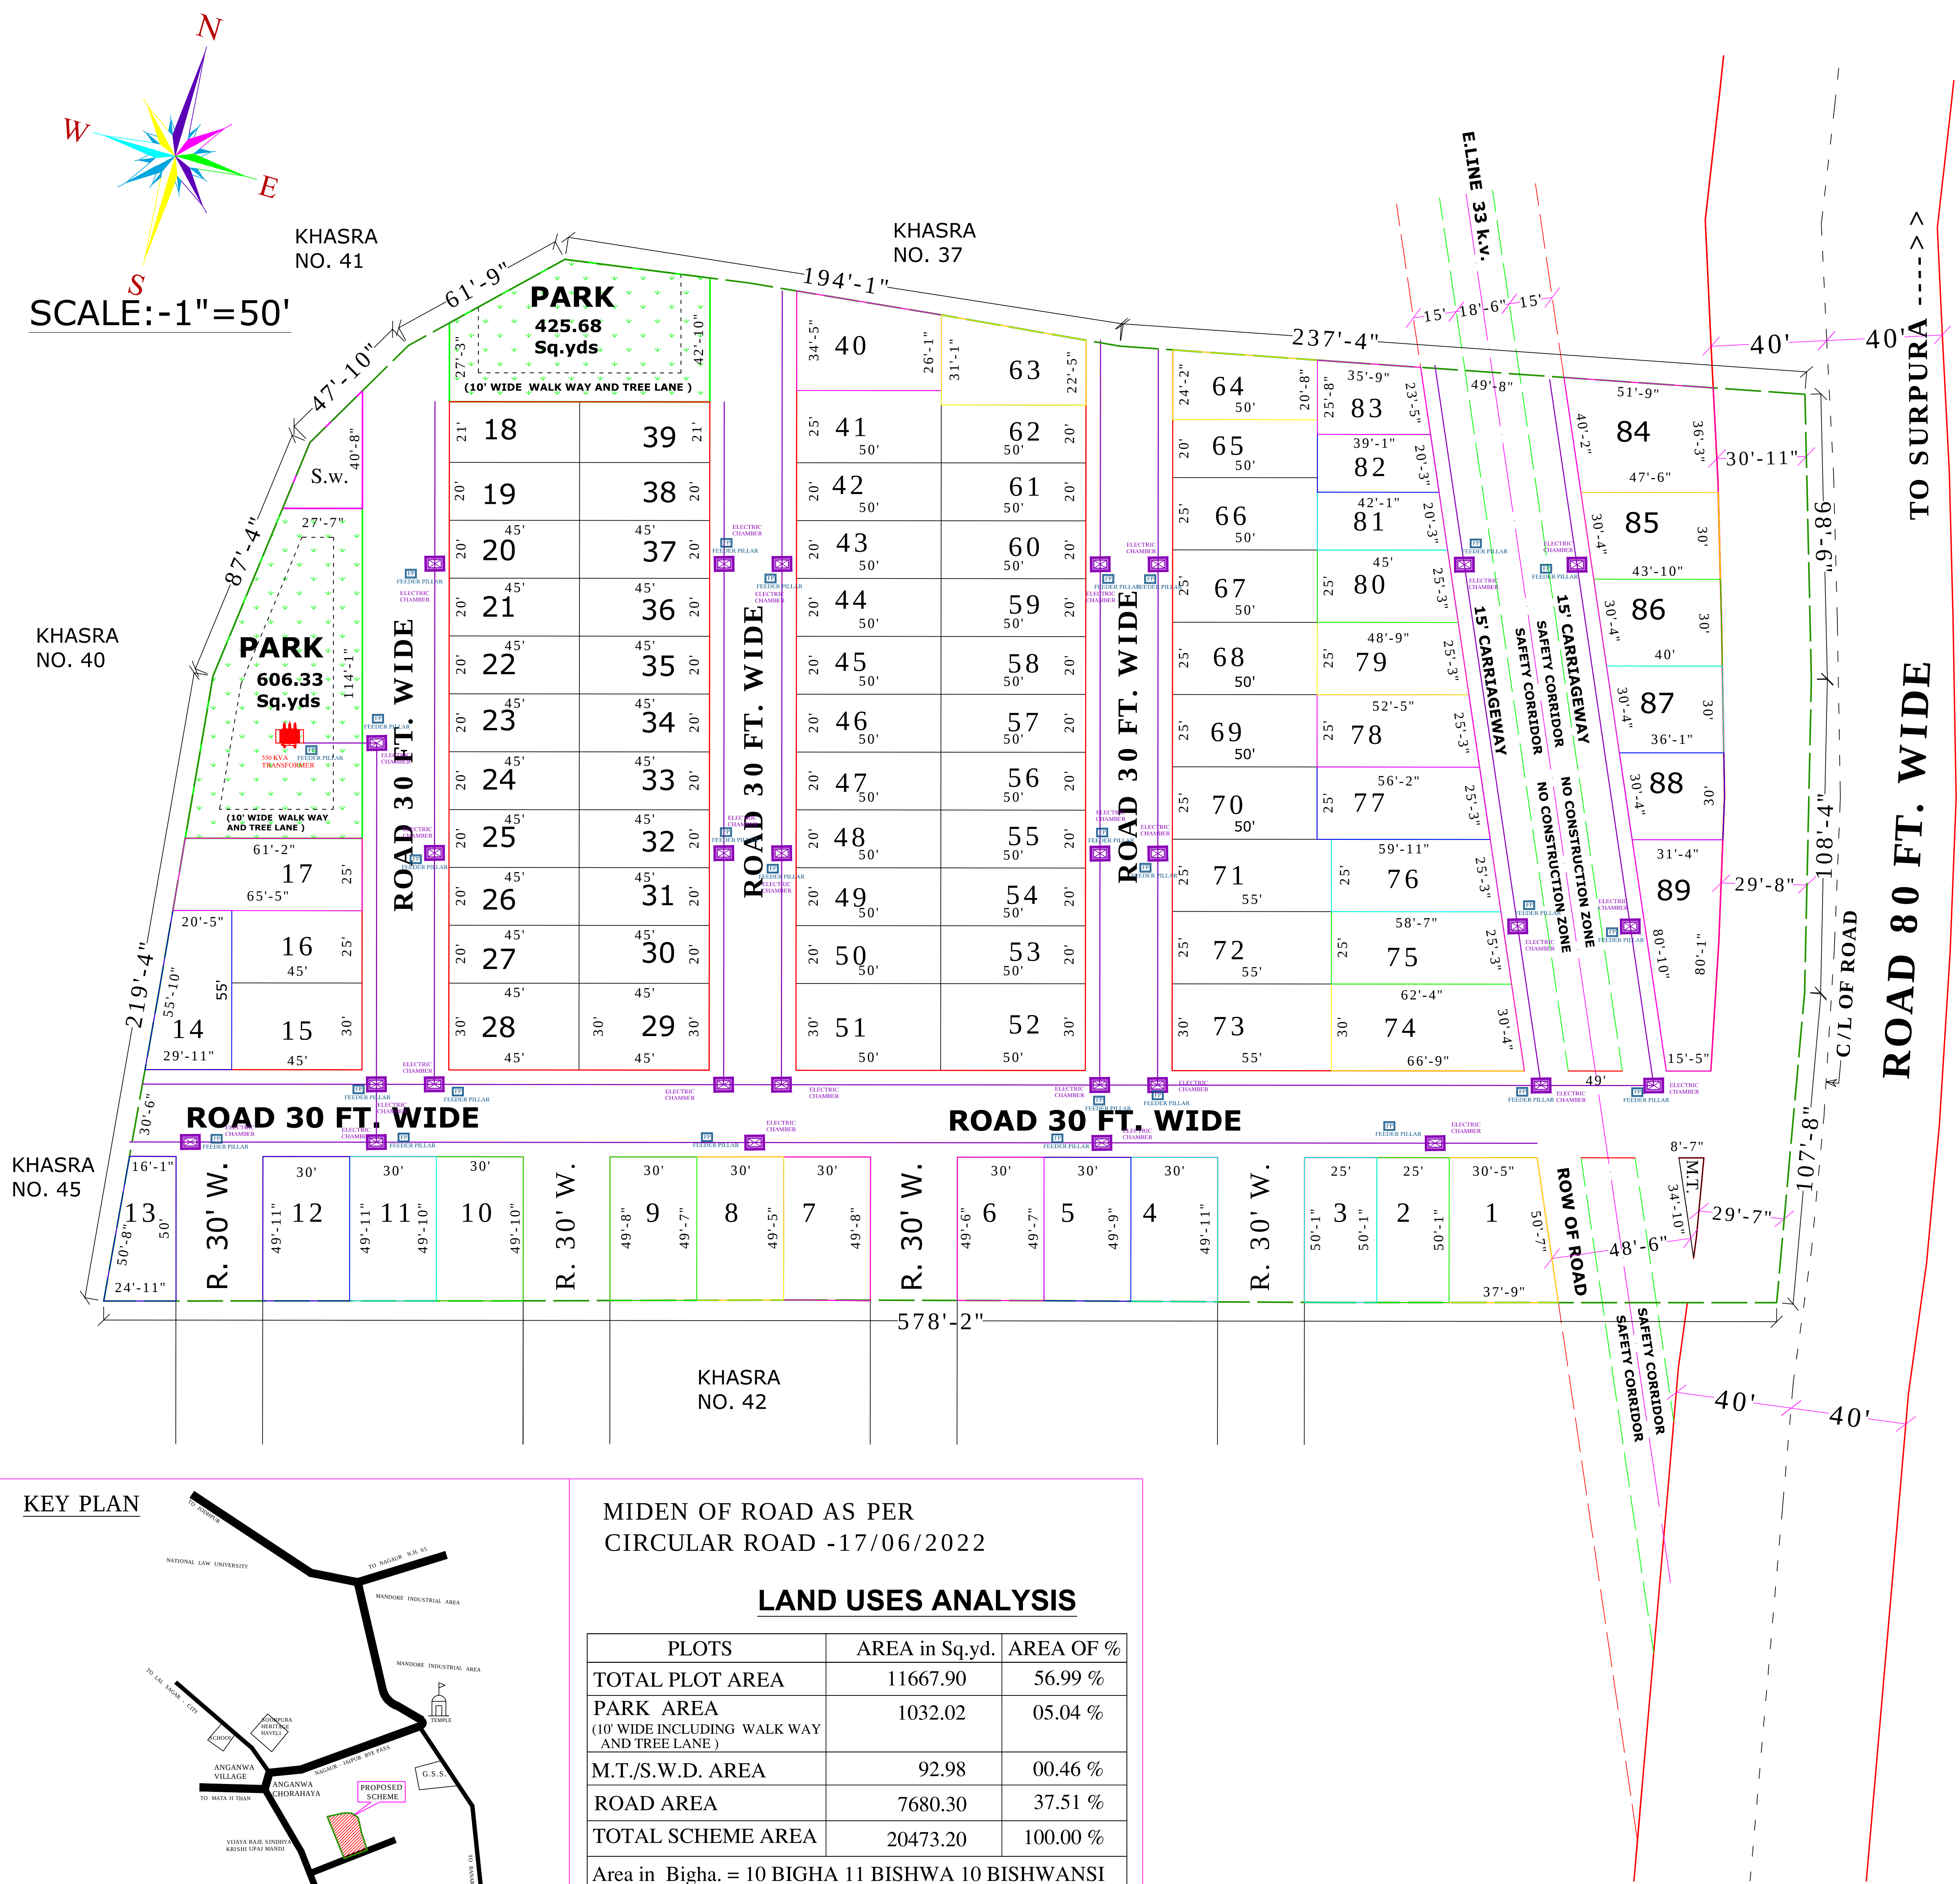

KEY PLAN

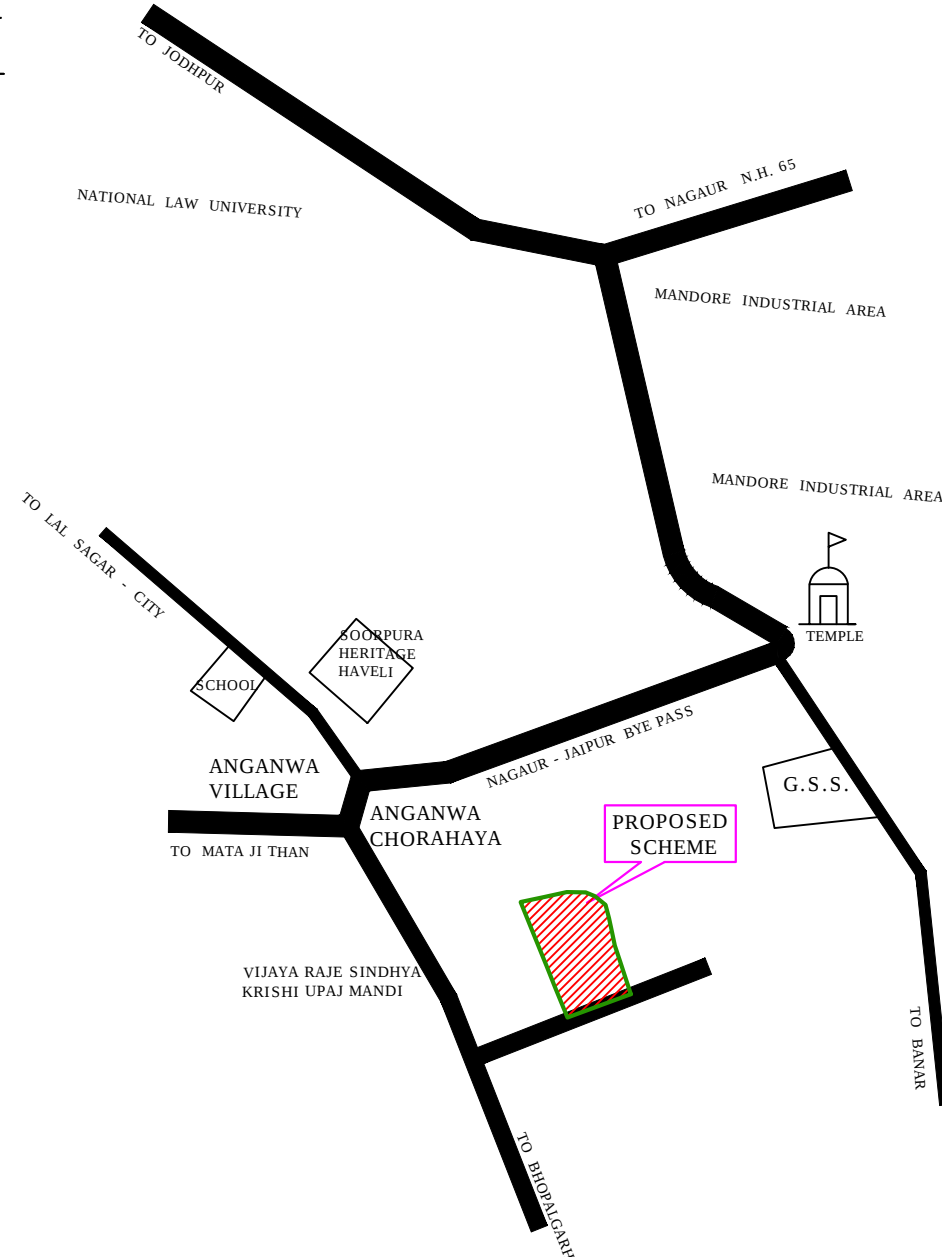


MIDEN OF ROAD AS PER
CIRCULAR ROAD -17/06/2022


LAND USES ANALYSIS

PLOTS	AREA in Sq.yd.	AREA OF %
TOTAL PLOT AREA	11667.90	56.99 %
PARK AREA (10' WIDE INCLUDING WALK WAY AND TREE LANE)	1032.02	05.04 %
M.T./S.W.D. AREA	92.98	00.46 %
ROAD AREA	7680.30	37.51 %
TOTAL SCHEME AREA	20473.20	100.00 %
Area in Bigha. = 10 BIGHA 11 BISHWA 10 BISHWANSI		

KHASRA MAP
NOT TO SCALE

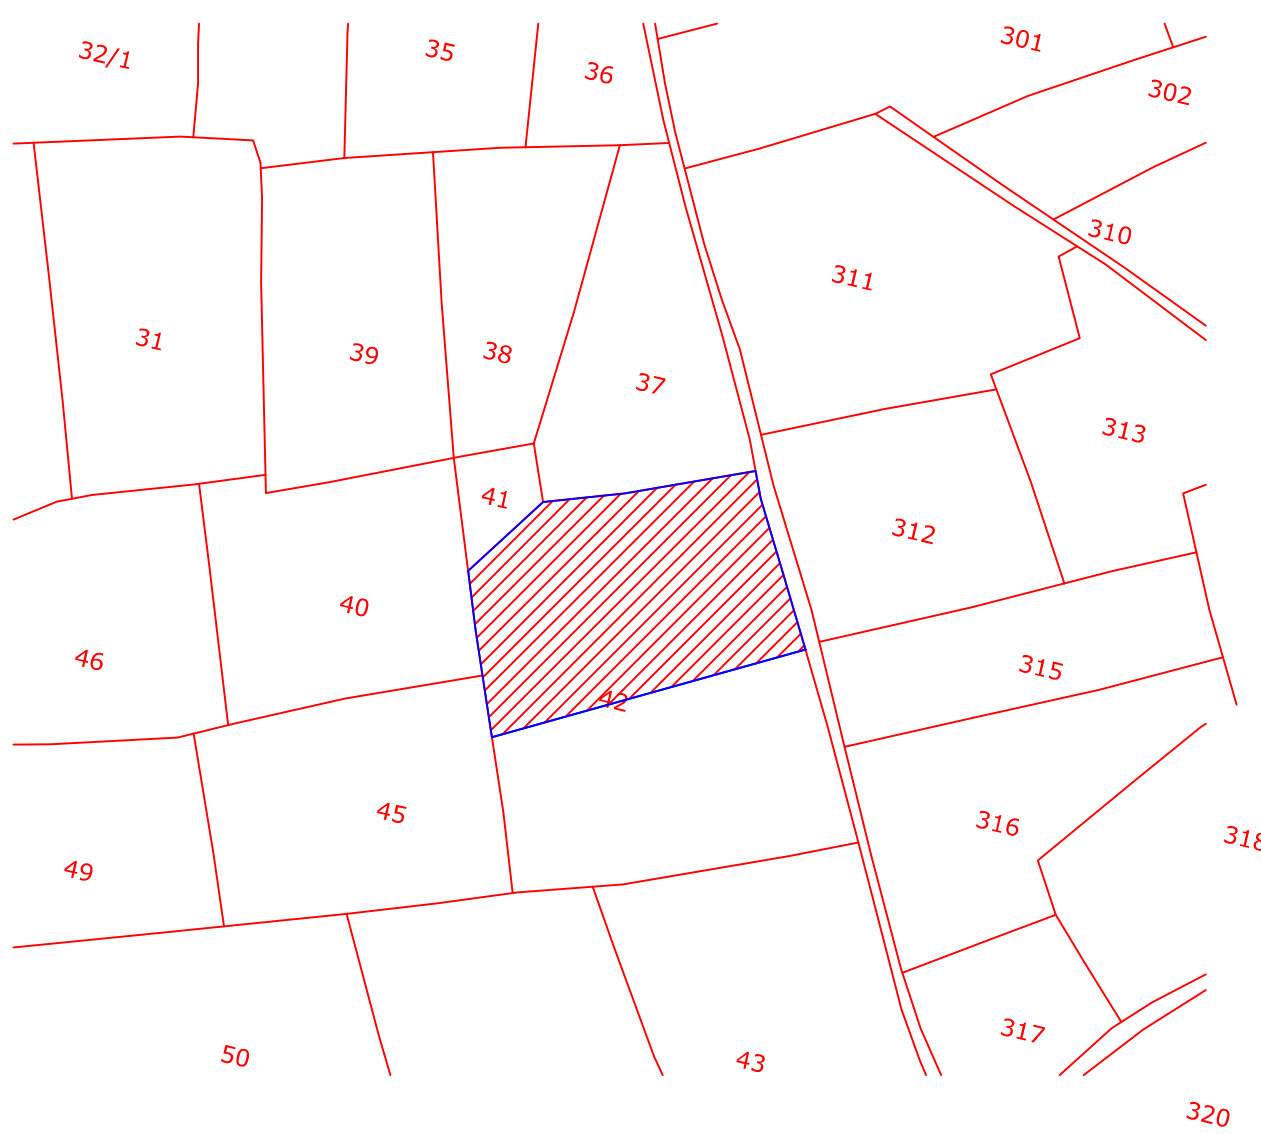


GOOGLE MAP OF KHASRA NO. 42/1, 42/2, 42/3
OF VILLAGE SURPURA AT JODHPUR

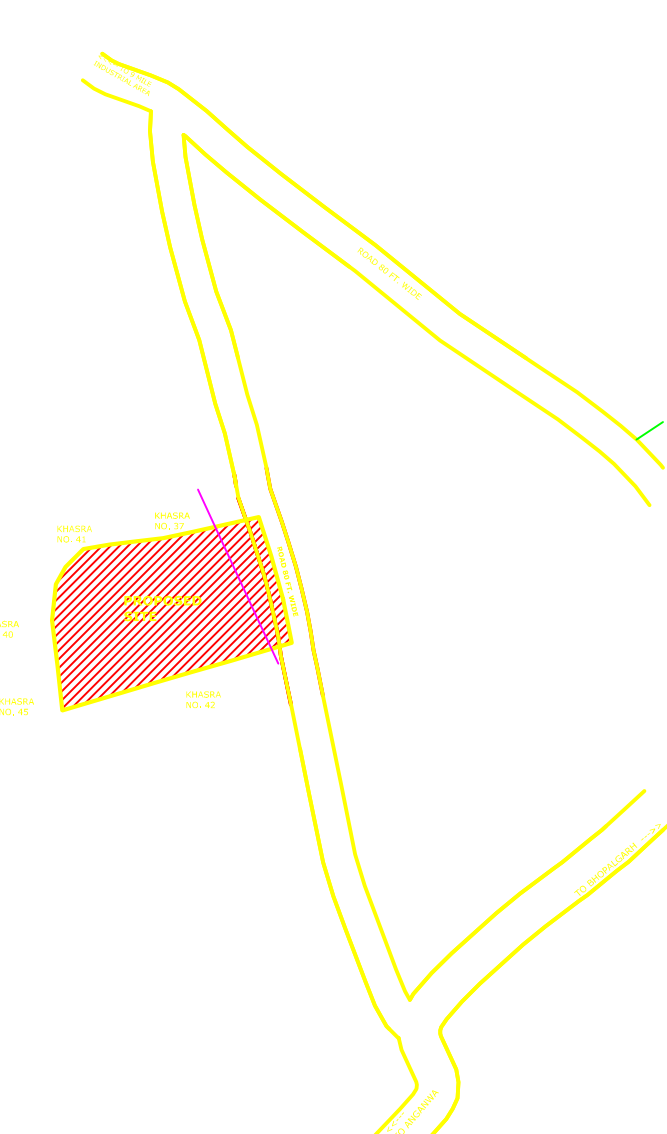

दिव्याजीत मारोठिया

DIVYAJEET MAROTHIYA
B. TECH (CIVIL)


DRAWING TITLE -
EXTERNAL ELECTRIC CABLE PIPE ROUTE
WITH CHAMBER , TRANSFORMER PLAN

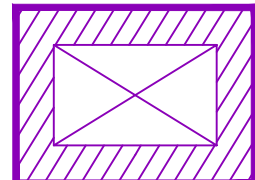

ELECTRIC CABLE
CHAMBER



FEEDER PILLAR FOR PLOT ELECTRIC
DISTRIBUTION SUPPLY

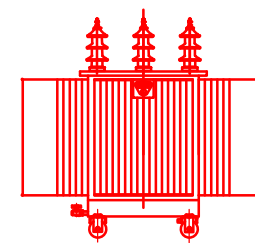

11/0.433 kV , 550 kVA
TRANSFORMER ON 2-POLE STRUCTURE
WITH 3 WAY RMU