


RAJ NAGAR SCHEME-5


LAYOUT PLAN OF KHASRA NO.- 1061/995, 146, 1062/995, HARDAYALPURA, SIKAR
REVENUE VILL.-HARDAYALPURA, TEH.- SIKAR & DIST.- SIKAR(RAJ.)
FOR-90-A & REDIDENTIAL SCHEME
APPLICANT:- 1. SULTAN SINGH S/O PADAMA RAM
2. RAMKARAN CHOUDHARY S/O PADAMA RAM
3. RAHUL MANGAWA S/O SULTAN SINGH

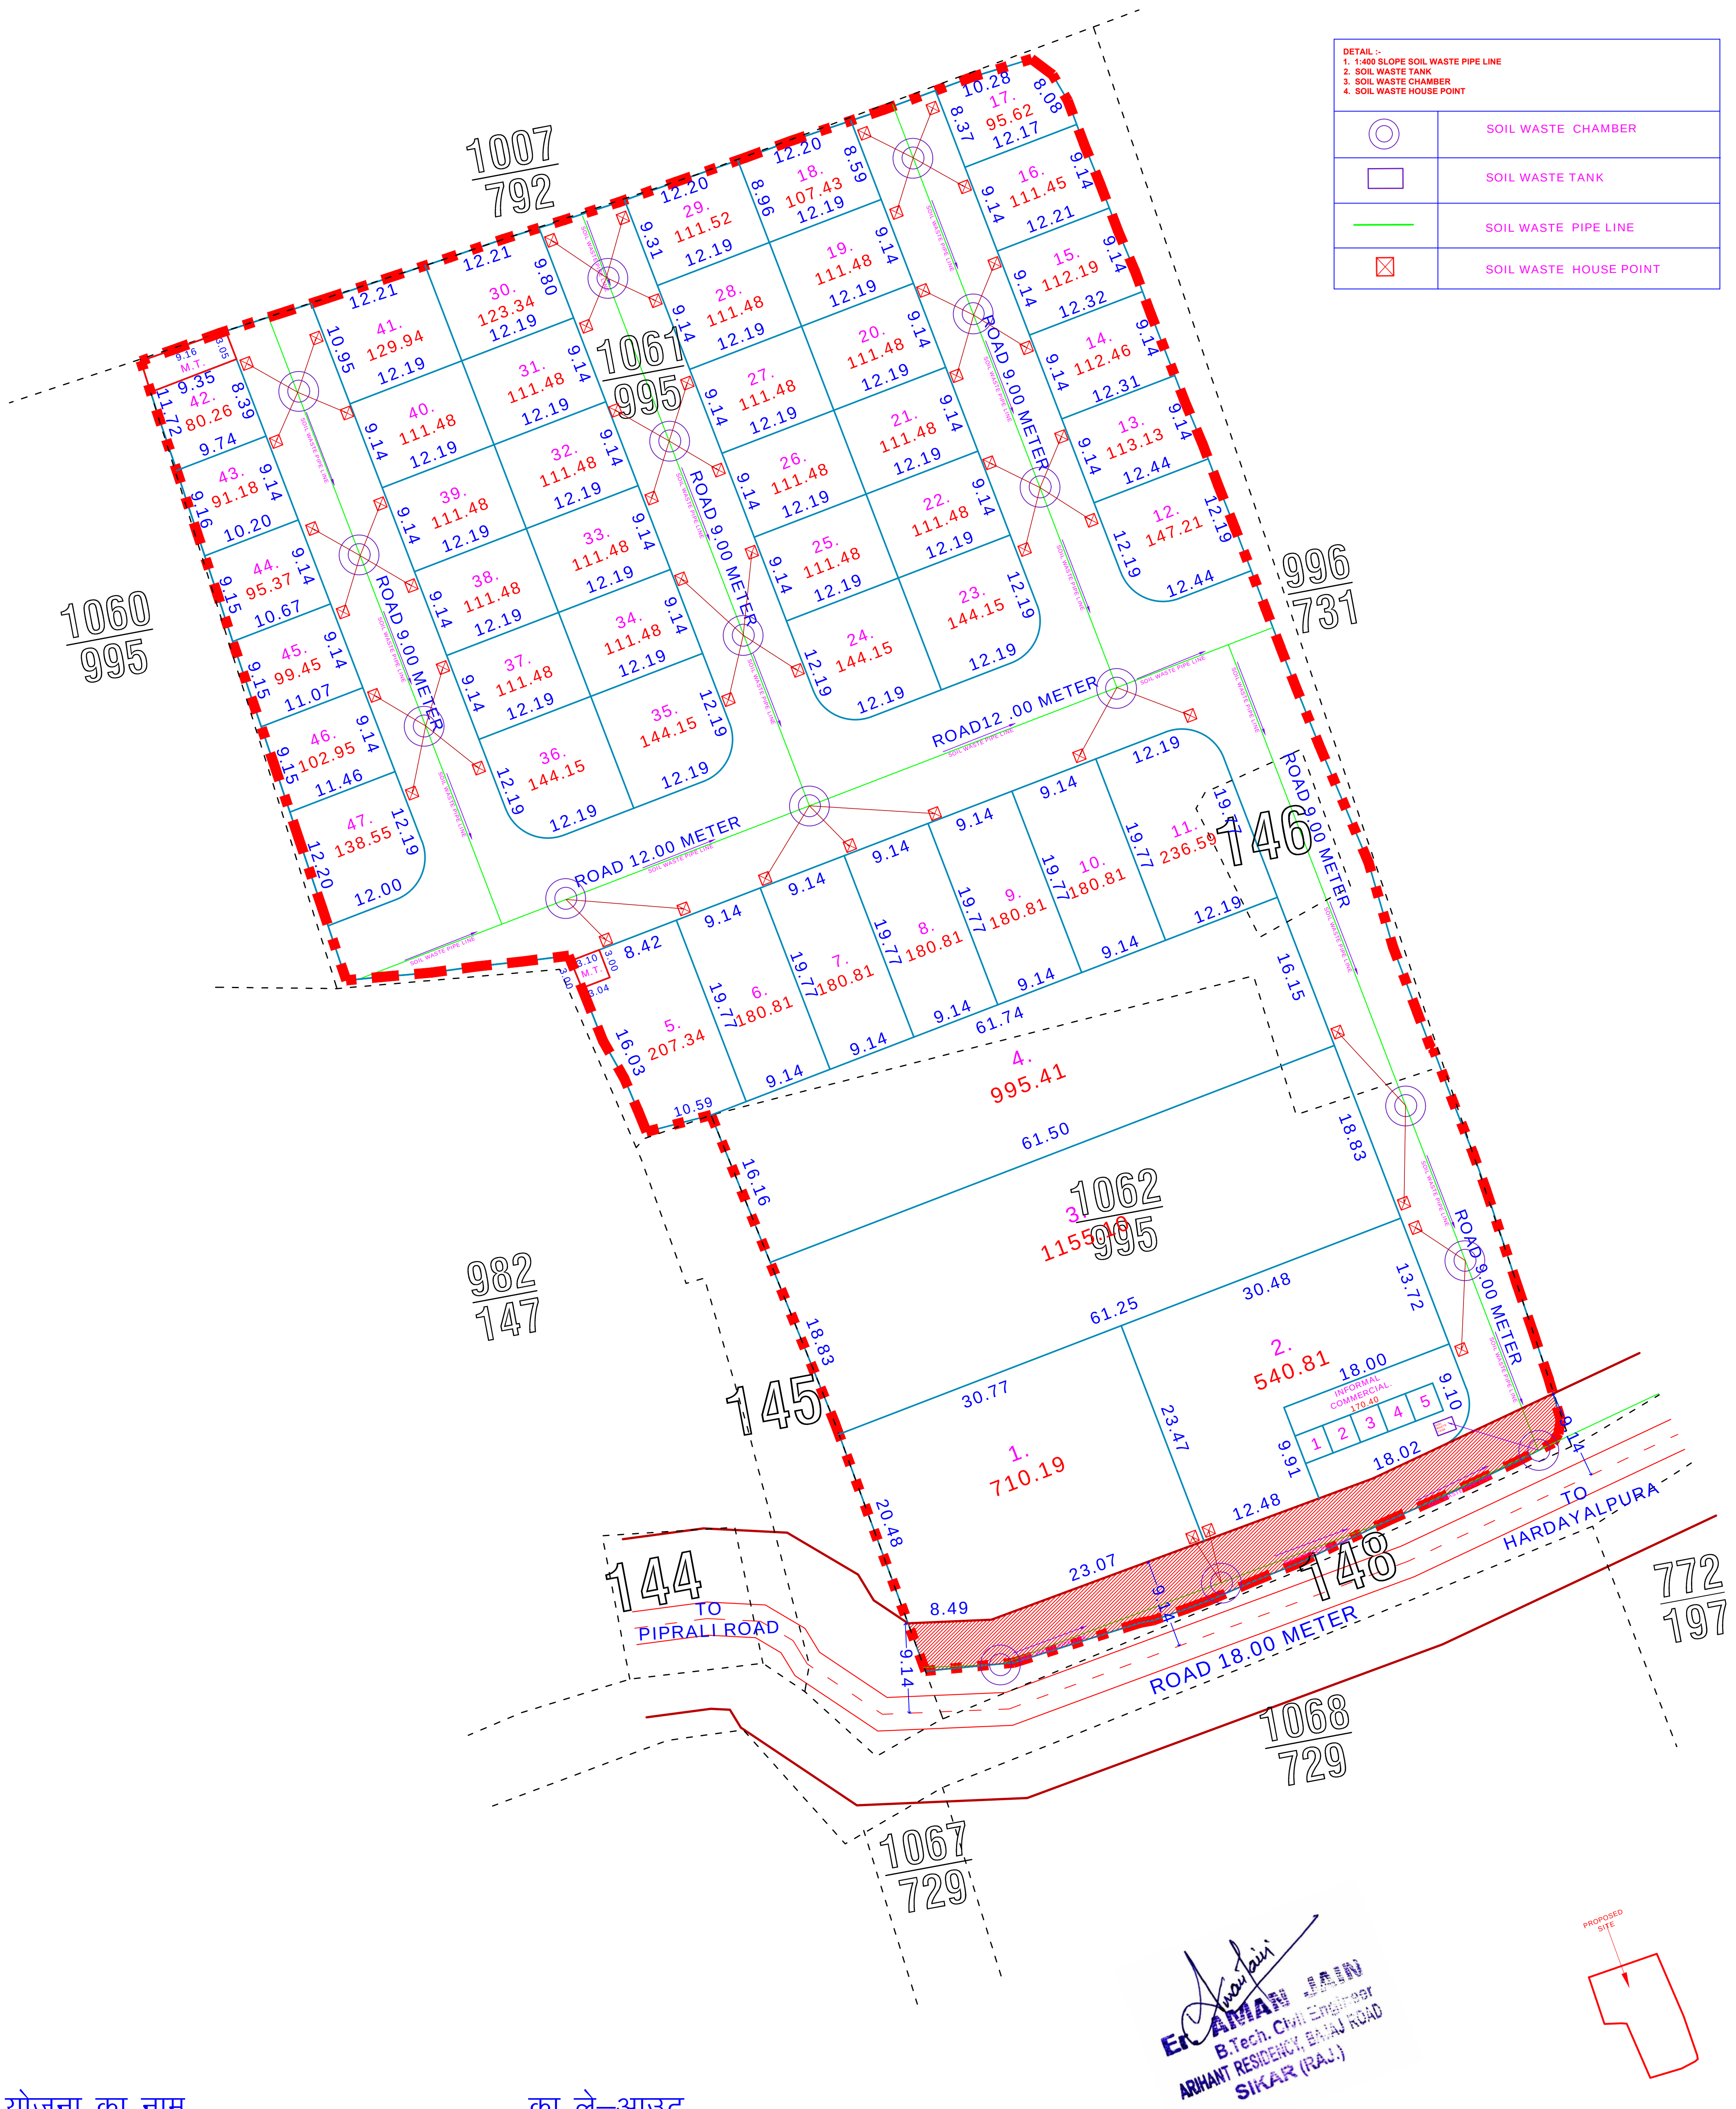

योजना का नामका ले-आउट
आज दिनांकको लेआउट प्लान कमेटी
द्वारा सर्वसम्मति से अनुमोदित किया गया।

GOOGLE EARTH MAP

URBAN IMPROVEMENT TRUST
SIKAR

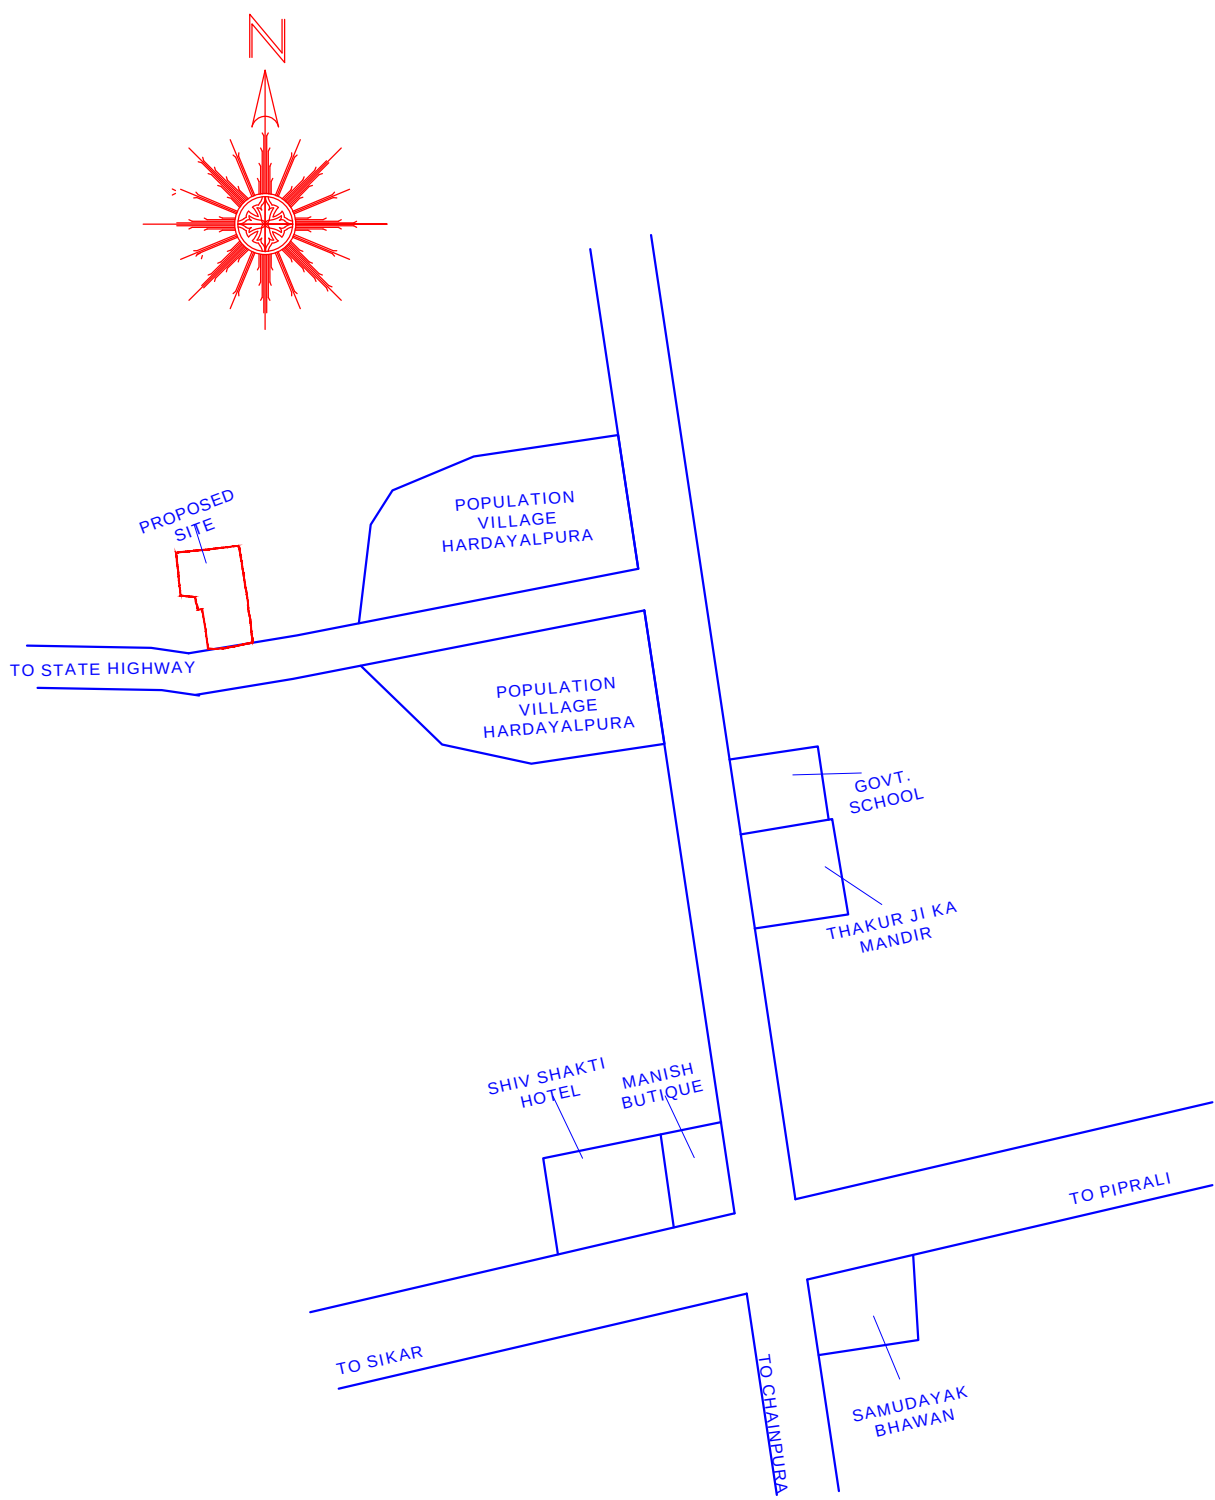

KEY-PLAN

Not To Scale

AREA ANALYSIS			
S.N.	LAND USE	AREA (sq.mtr.)	%
1.	RESIDENTIAL	8881.82	68.60%
2.	INFORMAL COMMERCIAL	0170.40	01.32%
3.	MOBILE TOWER	0038.65	00.30%
4.	AREA SURR. IN 18.00 M. ROAD	0354.17	02.73%
5.	ROAD	3502.96	27.05 %
	TOTAL	12948.00	100.00 %

SCHEME PLOTS DETAIL

1.	PARTICULARS	NO.
2.	RESIDENTIAL PLOT'S	47
3.	INFORMAL COMMERCIAL	5
4.	MOBILE TOWER	2

---	SCHEME BOUNDARY
---	KHASRA LINE
---	PLOT BOUNDARY
---	SURR. AREA IN 18.00 METER ROAD

NOTE : ALL DIMENSIONS ARE IN METER

SCALE-1 C.M. = 7.0 MTR

TOTAL AREA IN KH. NO. 1061/995 = 9000.00 SQ. MTR
TOTAL AREA IN KH. NO. 146 = 200.00 SQ. MTR
TOTAL AREA IN KH. NO. 1062/995 = 3800.00 SQ. MTR
TOTAL AREA FOR CONVERSION= 13000.00 SQ. MTR
AVAILABLE AREA AT SIDE = 12948.00 SQ. MTR