


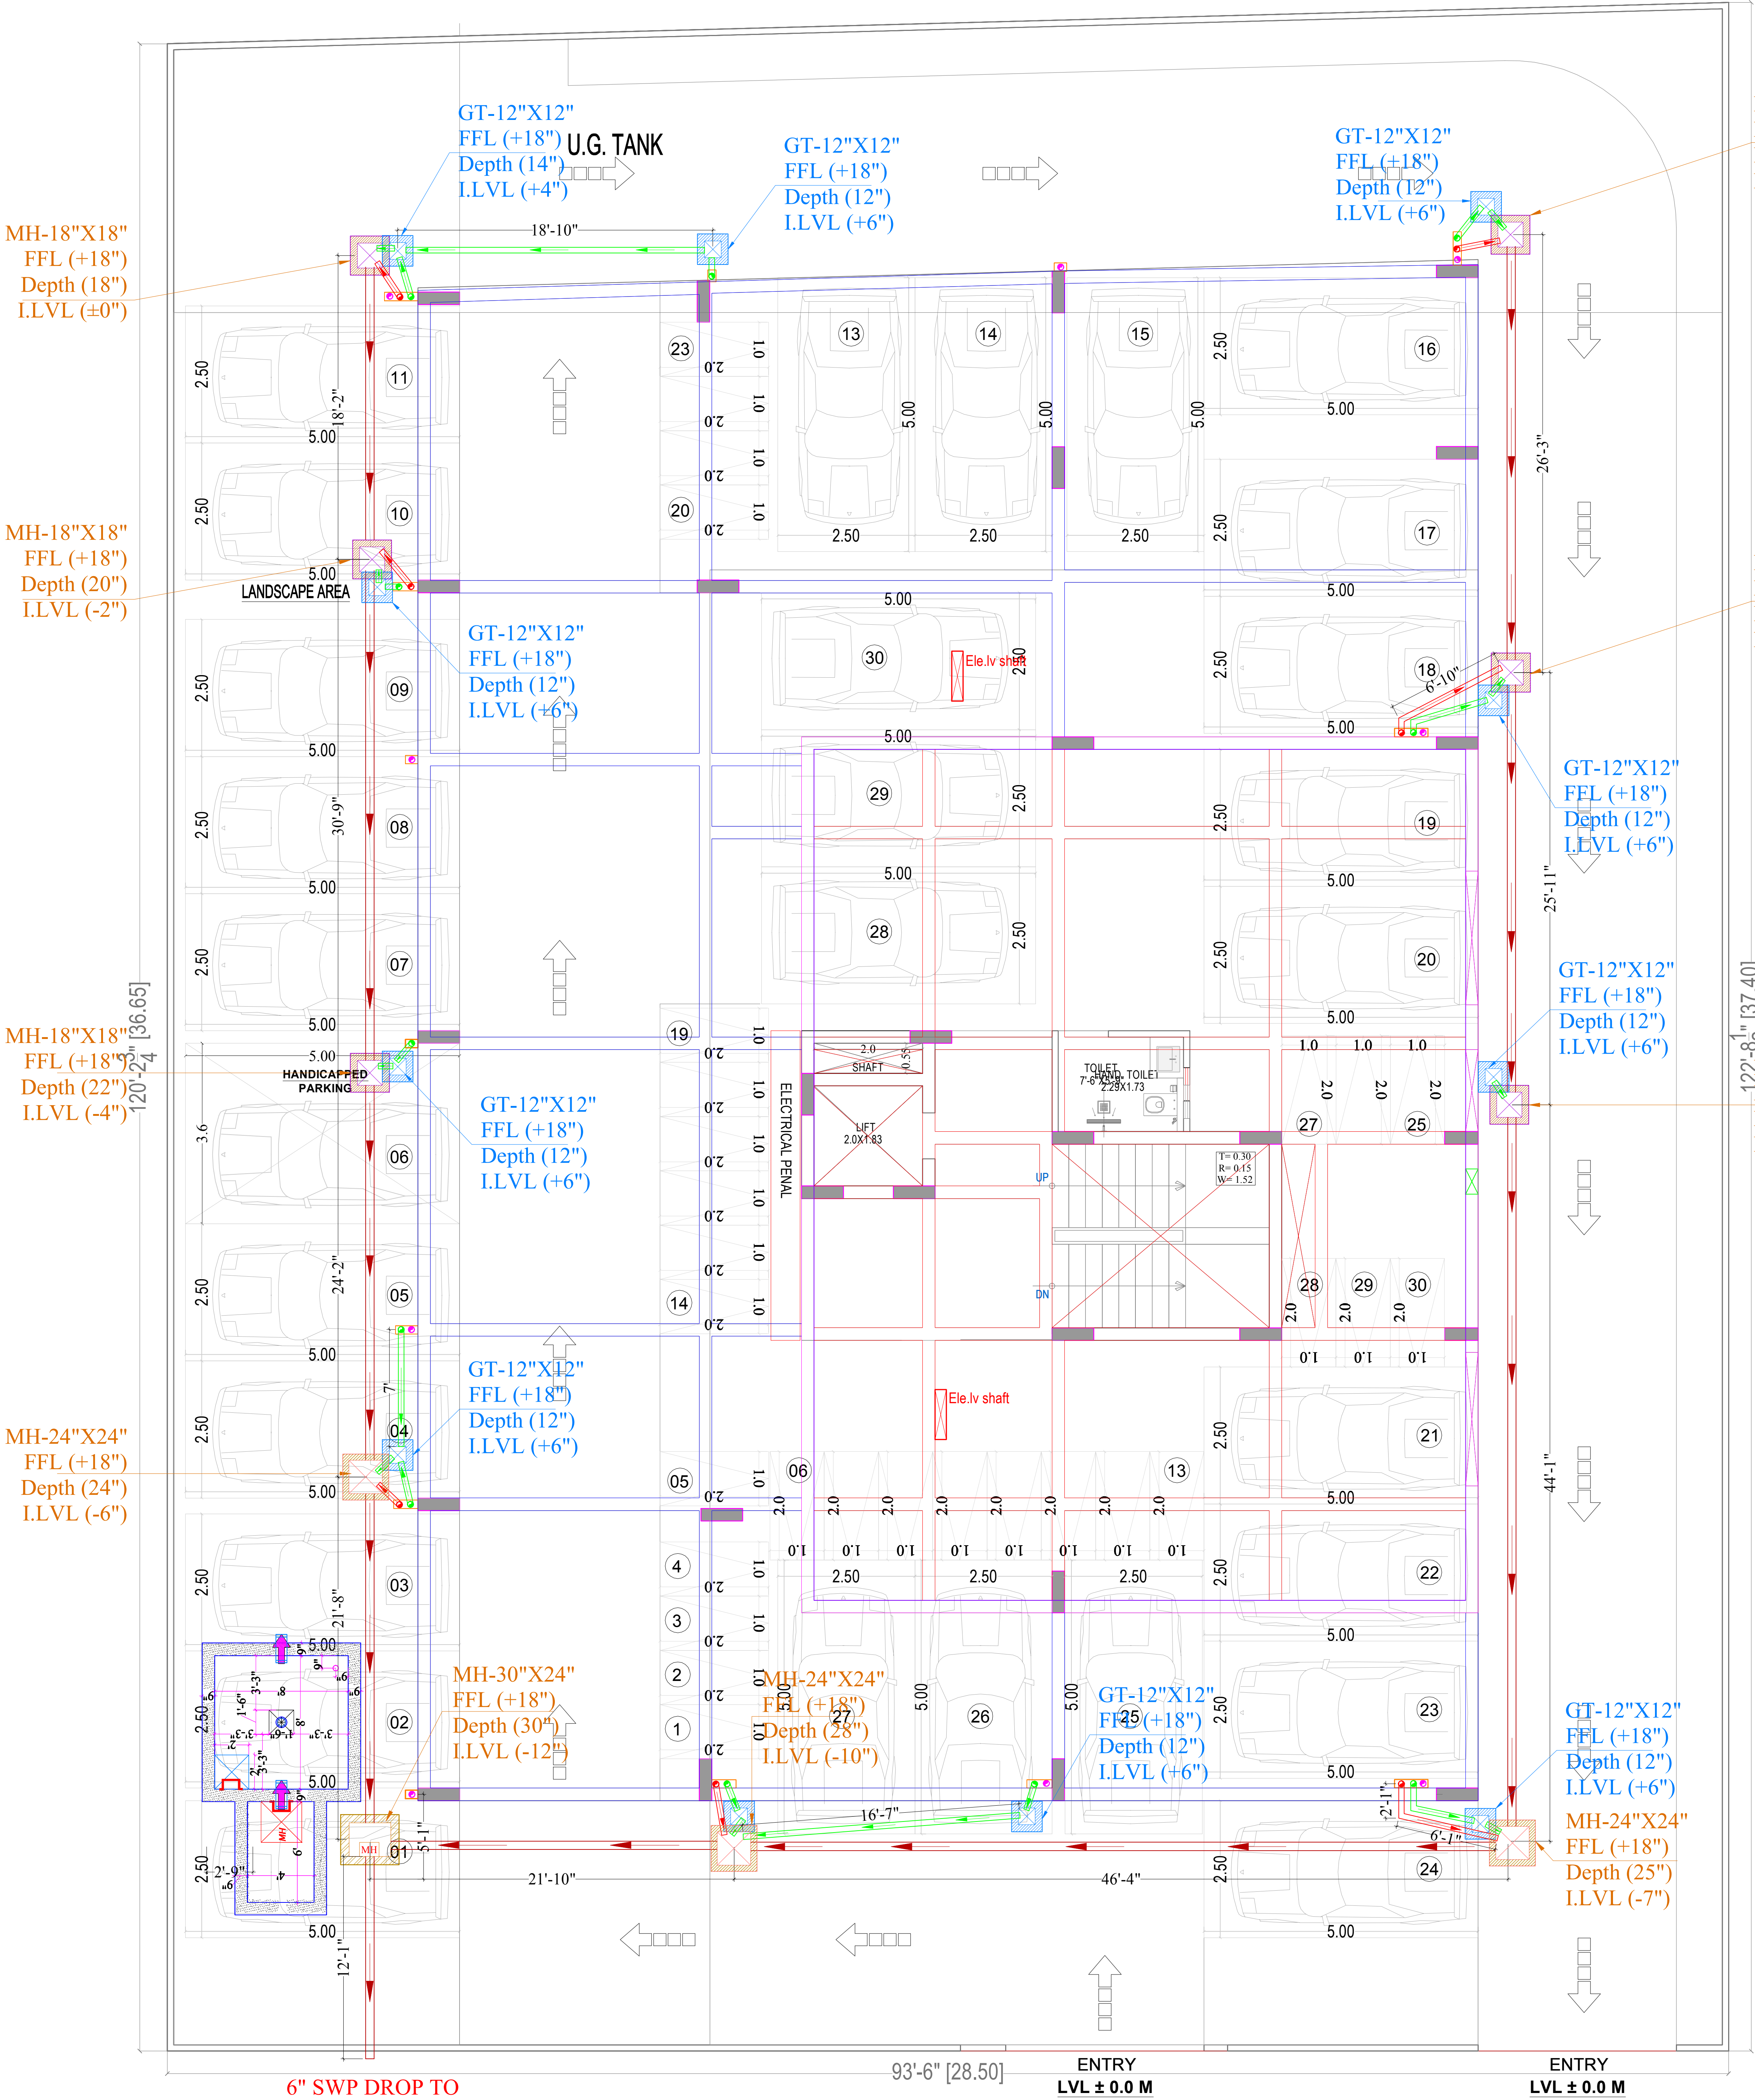

STILT FLOOR & PARKING PLAN

Vipul
VIPUL AGARWAL
M.E.P. CONSULTANT
B.E. ELECTRICAL

SYMBOL	DESCRIPTION
	Ø110 mm Soil Waste Water Pipe
	Ø110 mm Waste Water Pipe
	Ø110 mm Rain Water Pipe
	Ø160 mm Soil Waste Water Pipe Slope 1:150
	Ø110 mm Soil Waste Water Pipe Slope 1:150
	Ø110 mm Waste Water Pipe Slope 1:150
	Ø75 mm Waste Water Pipe Slope 1:150
	Ø50 mm Waste Water Pipe Slope 1:150
	Gully Trap-12\"X12\" Depth According to Slope
	Main Hole-18\"X18\" Depth According to Slope
	Main Hole-24\"X24\" Depth According to Slope
	Main Hole-36\"X32\" Depth According to Slope
	Flow Direction

SERVICES CONSULTANT

ASHI ASSOCIATES
F 9 / 440 , Keshav Marg Chitrakut Scheme,Jaipur
PH:91-0-93146-10438, 0141-2440946,
Mail:vipul8599@yahoo.com



SPACE EDGE ARCHITECTS
ARCHITECTS, ENGINEERS AND INTERIOR DESIGNERS
B-6, GANESH KRIPA, MOTI MARG
BAPU NAGAR, JAIPUR -302015
Ph.: 0141-4062903, 9314510603
E-Mail: spaceedgejpr@gmail.com

PROJECT NAME :-
ELESTO -A

PROMOTER NAME :-
BALAJI INFRATECH

PROJECT ADDRESS :-
PROPOSED RESIDENTIAL BUILDING AT PLOT
NO 03, SCHEME- APNA BUNGALOW PHASE-3
(NIJI KHATEDARI), VILLAGE- ASARAPURA,
TEHSIL-SANGANER,JAIPUR, RAJASTHAN

DRAWING:
STILT FLOOR EXTERNAL
SEWERAGE PIPE ROUTE PLAN

DRN. BY:-	DATE
SNEHA	31-12-2024
CHKD. BY:-	
SANJAY	
APPD. BY:-	
VIPUL AGARWAL	

