

RHAGHAV VIHAR

POWER SUPPLY NETWORK

To Chachiyawas

To Chatari

OPEN LAND
KH.NO.
2055/2727

OPEN LAND
KH.NO.
2056

OPEN LAND
KH.NO.
2056/2868

OPEN LAND
KH.NO.
2057

OPEN LAND
KH.NO.
2070

SHOP

FACILITY
(Well)


TOWER-2

TOWER-1

C/L of 24m Wide Road

Land Left for Road

Parking

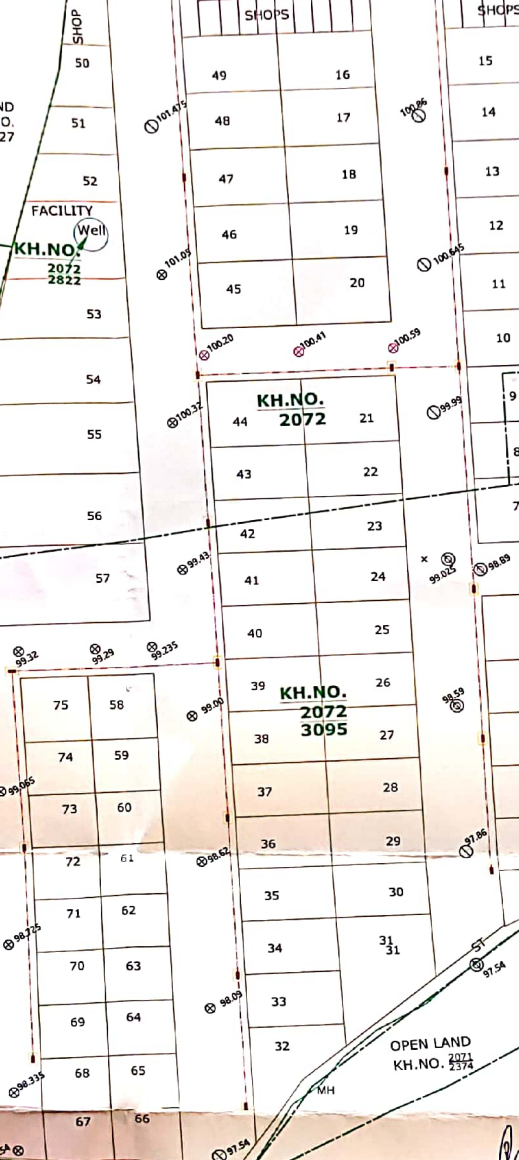

Transformer, 125KVA		1 no.
Power Line		
RCC Pole, 8m		18 Nos
Ground level		
Fencing		
Ex. Electric Pole		
Existing Road		
Sector Road		
Well		
Plots		44

DESCRIPTION	DRAWN	DESIGN	CHECK	APPRO
FOR APPROVAL	Mohit	Mohit	SB	

PROJECT	"RAGHAV VIHAR" Residential Colony Situated on Kh. no. 3095/2071, 2071/2772 & 2072 At Revenue Village CHACHIWAWAS, AJMER		
CLIENT	Smt. Madhu Bhardwaj w/o Sh. Anil Bhardwaj		
CONSULTANT	Bansal Engineers & Contractors 7, Adarsh Nagar, Nasirabad Road, Ajmer 305001		
TITLE	ELECTRIFICATION NETWORK at "RAGHAV VIHAR" Residential Colony, CHACHIWAWAS, AJMER		
DRG. NO.:	Raghav Vihar/Electric Power Network DWG/ (1/1)		
SCALE			
REV.	SHEET 1/1		

PRATEEK AGARWAL
B.Tech. (Civil), IIT Delhi
Chartered Engineer (I)
Professional Engineer (I)
Consulting Structural Engineer



RELEASE STATUS	DATE
PRELIMINARY	
FOR INFORMATION	
FOR APPROVAL	
FOR CONSTRUCTION	
AS-BUILT	