
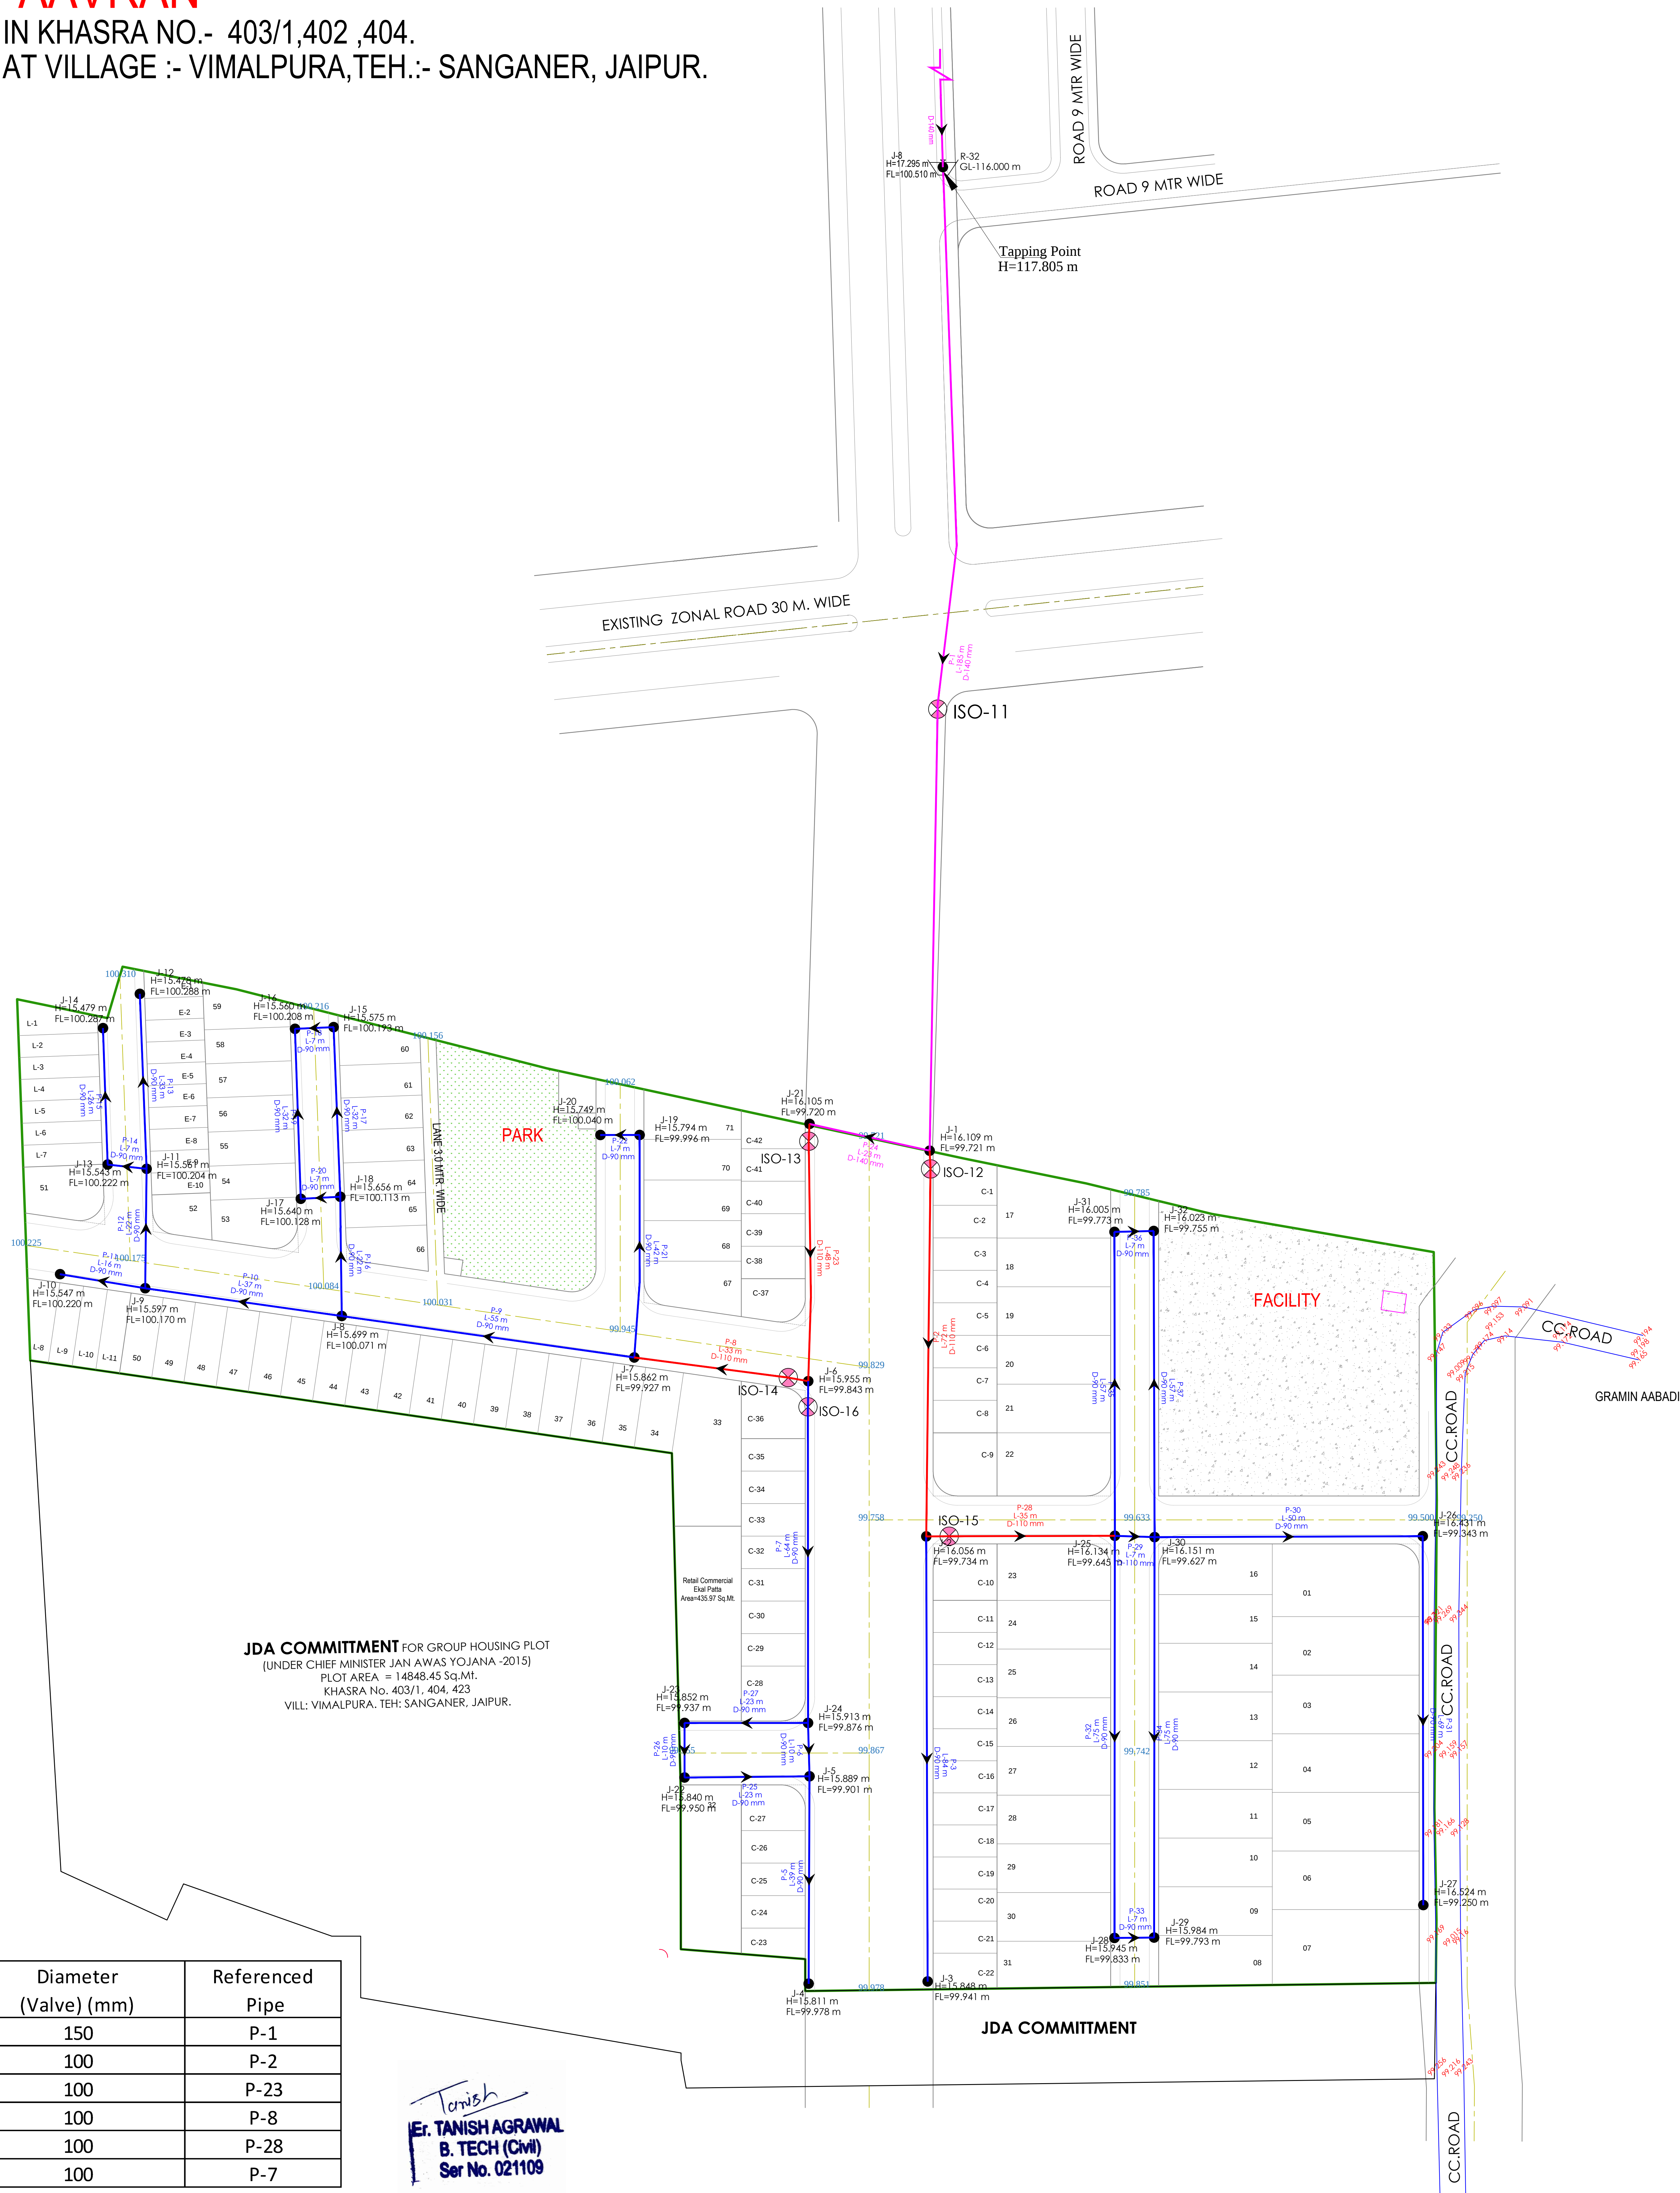
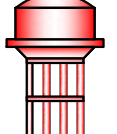
 


Layout Plan of Water Supply Distribution System For
"AAVRAN"
IN KHASRA NO.- 403/1,402 ,404.
AT VILLAGE :- VIMALPURA,TEH.:- SANGANER, JAIPUR.

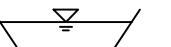

Label	Diameter (Valve) (mm)	Referenced Pipe
ISO-11	150	P-1
ISO-12	100	P-2
ISO-13	100	P-23
ISO-14	100	P-8
ISO-15	100	P-28
ISO-16	100	P-7

LAY-OUT PLAN OF			WATER SUPPLY NETWORK LEGENDS :			
(ROADS , ☐ ELECTRICALS , ☐ SEWER LINE ☐ WATER SUPPLY ☒ & RAIN WATER HARVESTING) ☐			 J- 12 H: 12.07m FL:100.34 m	JUNCTION NO. PRESSURE ELEVATION	DESIGN BY:- CIVIL TECH ENGINEERING SOLUTION LAND SURVEY/GPS SURVEY/ENGINEERING DESIGN/CADD DESIGNING Shiv Colony ,Near Poornima University, Sitapura (Rajasthan)-303905 Mob:-9664240082 Email:- civiltech930@gmail.com	
WATER SUPPLY NETWORK LEGENDS :			 P-11 L-32 m D-90 mm	PIPE NUMBER FLOW DIRECTION LENGTH DIAMETER		
	140 mm DIA PIPE	208 Meter Pipe Length		Existing ESR & CWR at "VRINDAVAN PHASE-1"	DRAWING TITLE:- Water Supply Distribution System	
	110 mm DIA PIPE	198 Meter Pipe Length		Water Line Slope		
	90 mm DIA PIPE	1000 Meter Pipe Length		Tapping Point	SCALE :- N.T.S	
Notes:- We have considered "FL" as a Top Finish Level of Road FL : Top Finish Level of Road 99.851				ISO-ISOLATION VALVE		