


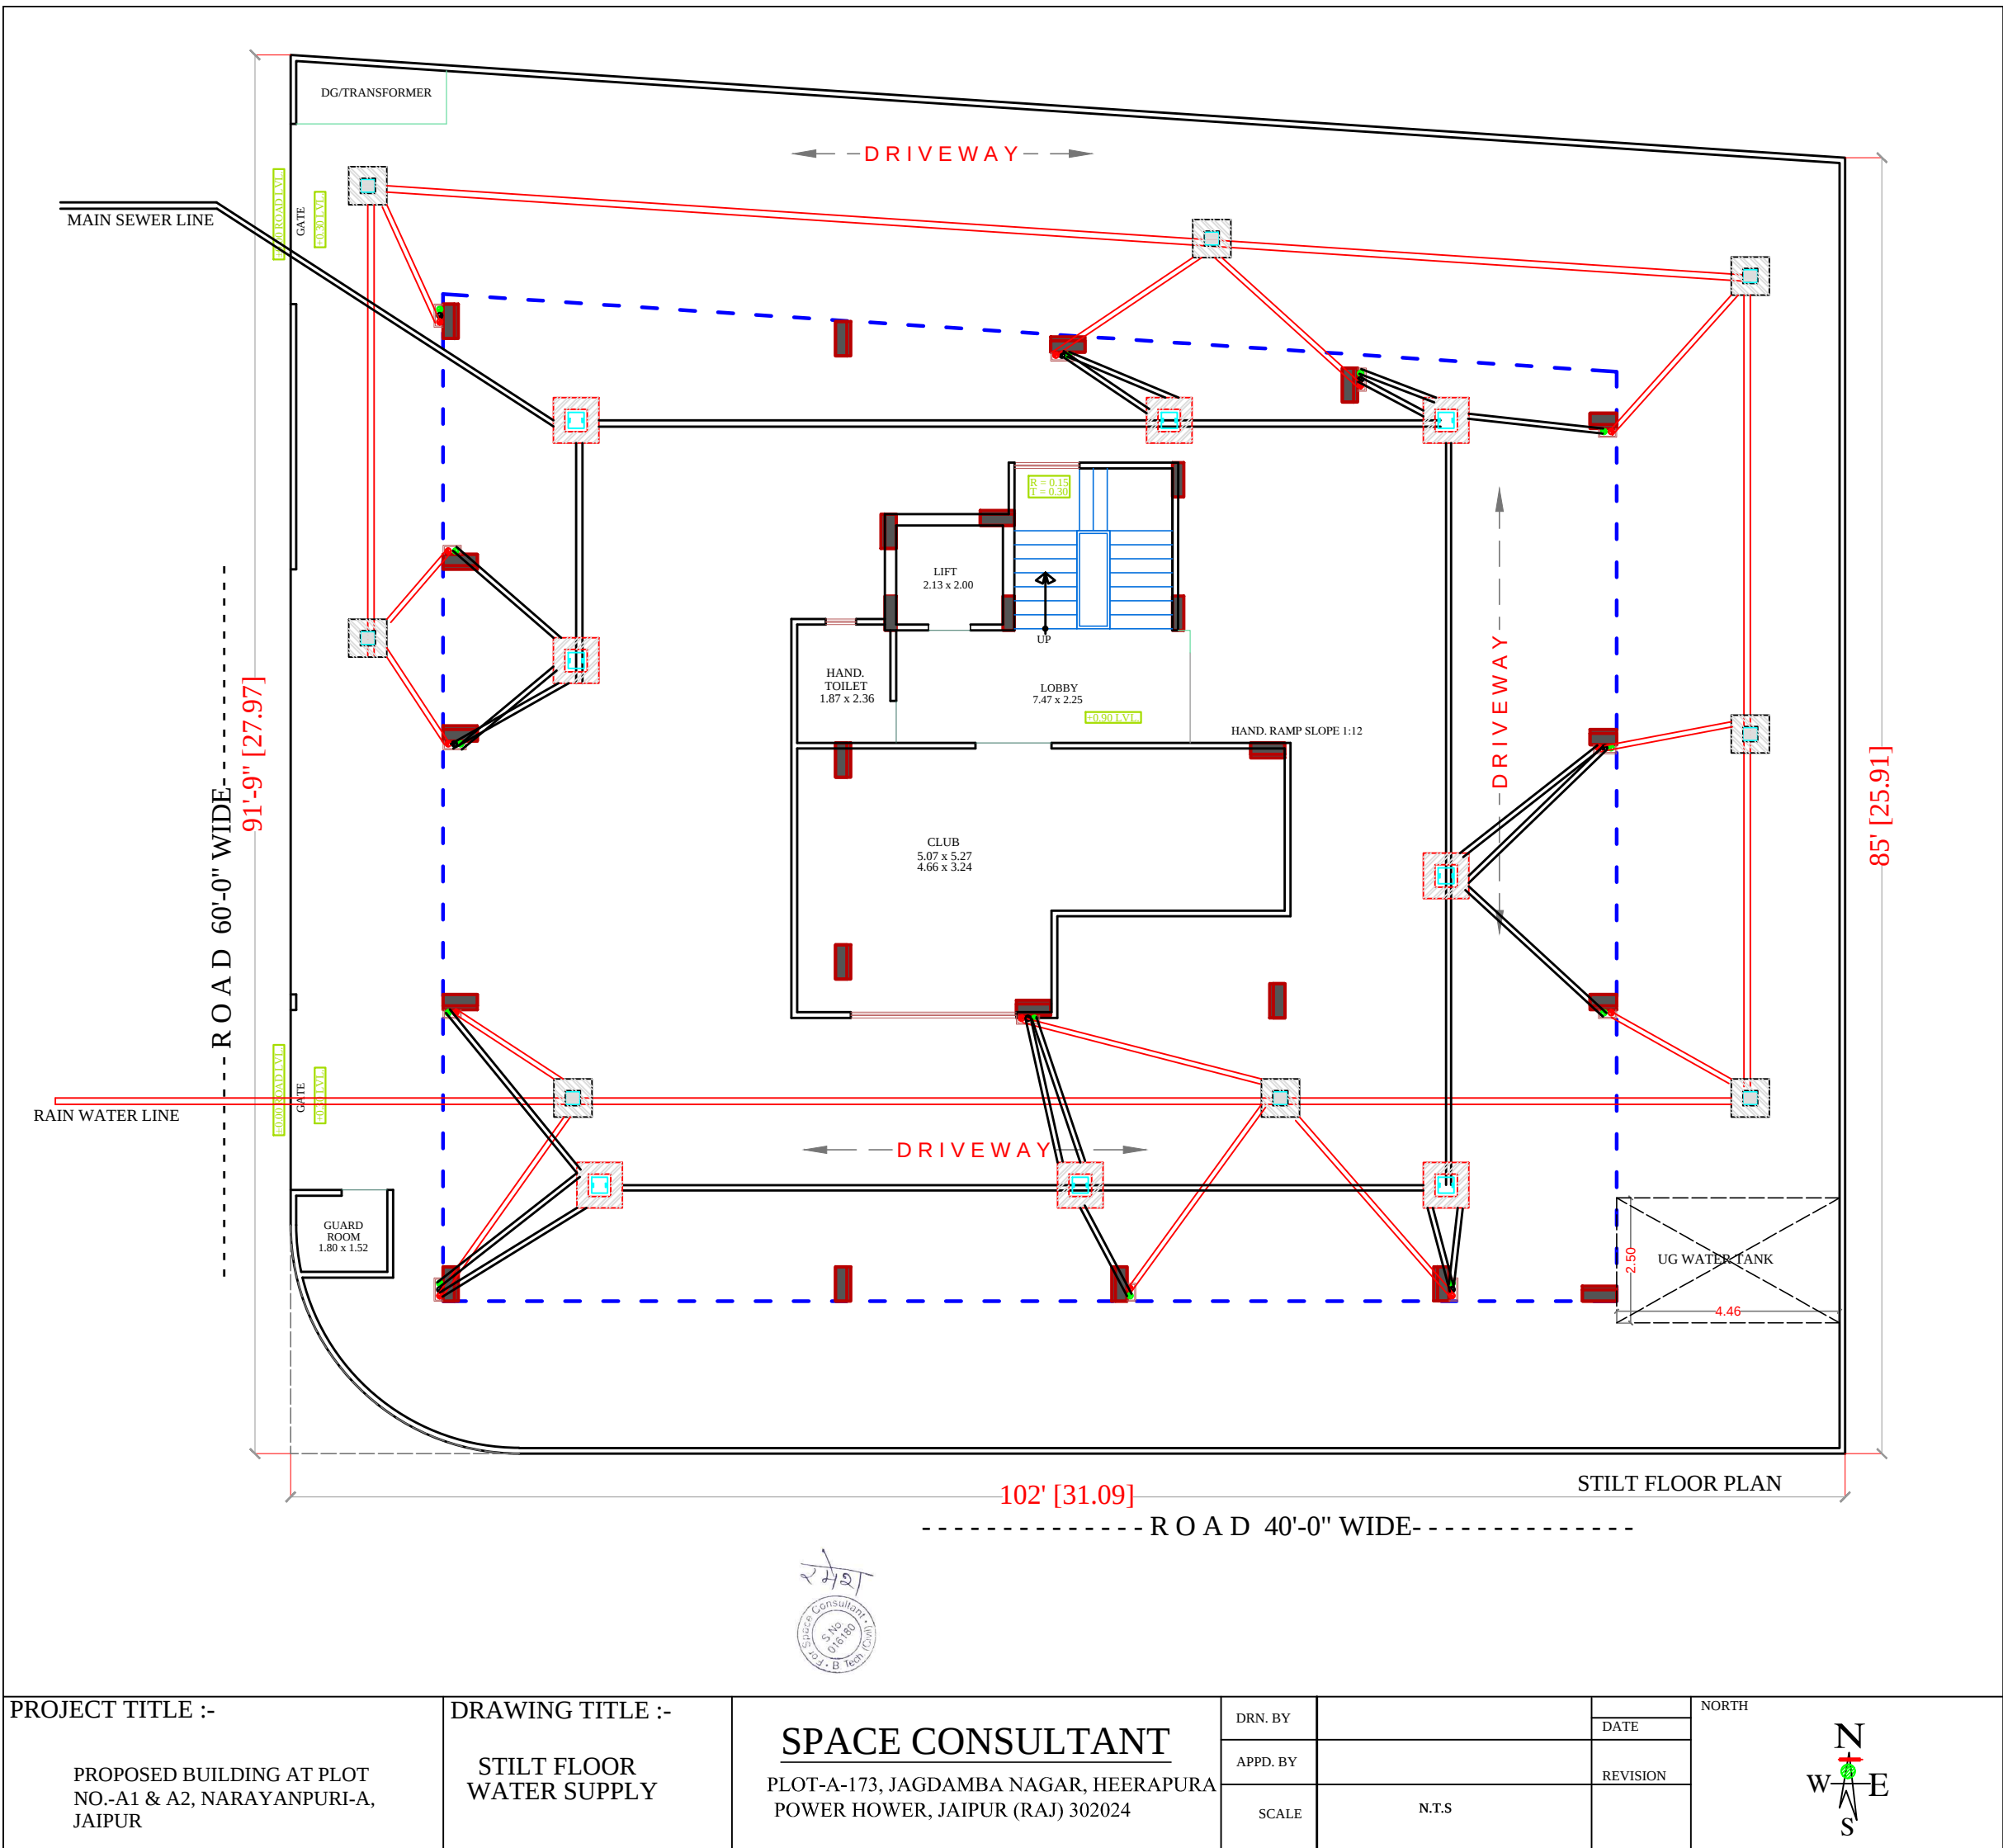



रमेश

For Space Consultant
S No
016180
• B Tech (Civil) •