

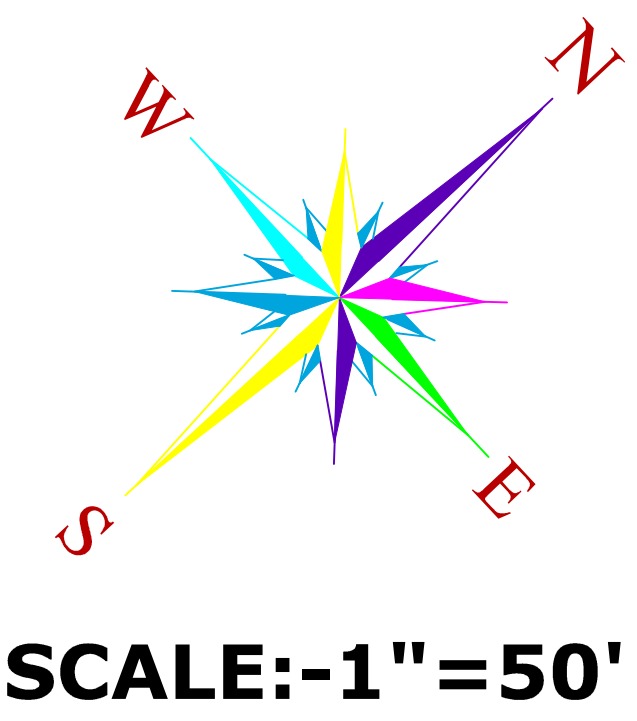
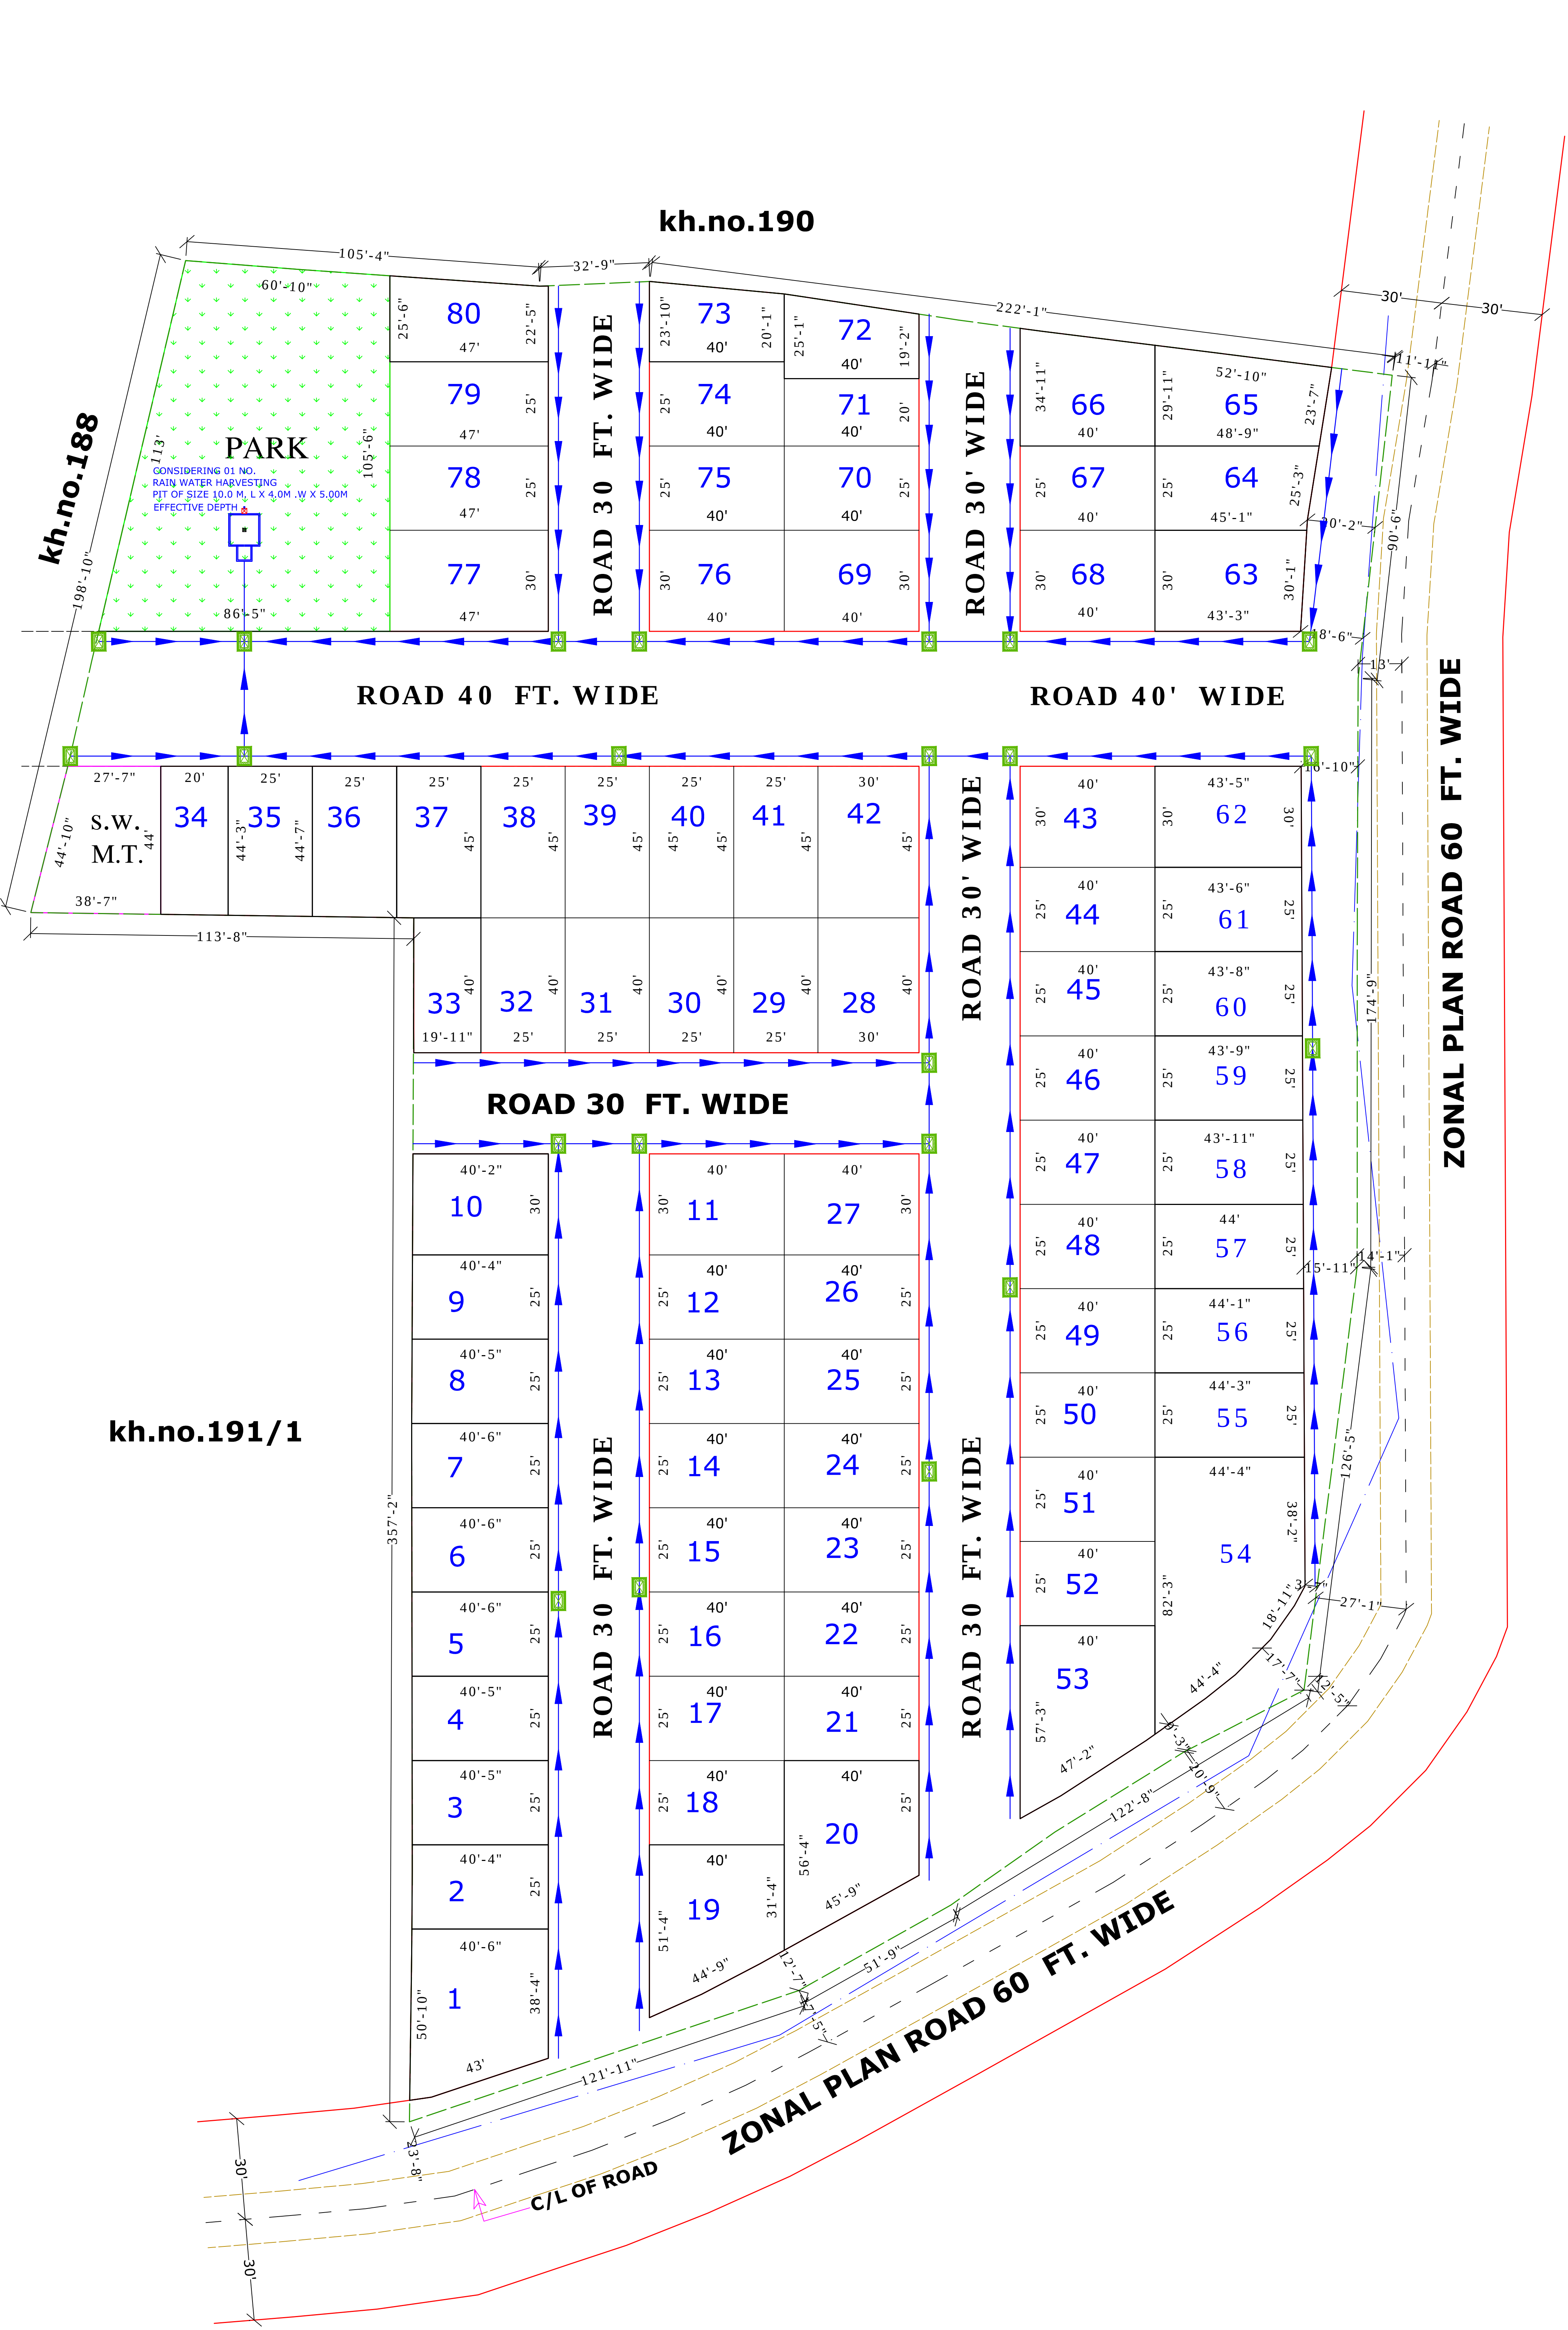


"KANCHAN - VATIKA"

LAY OUT PLAN OF KHASRA NO. 191 OF VILLAGE GUJRAWAS AT JODHPUR

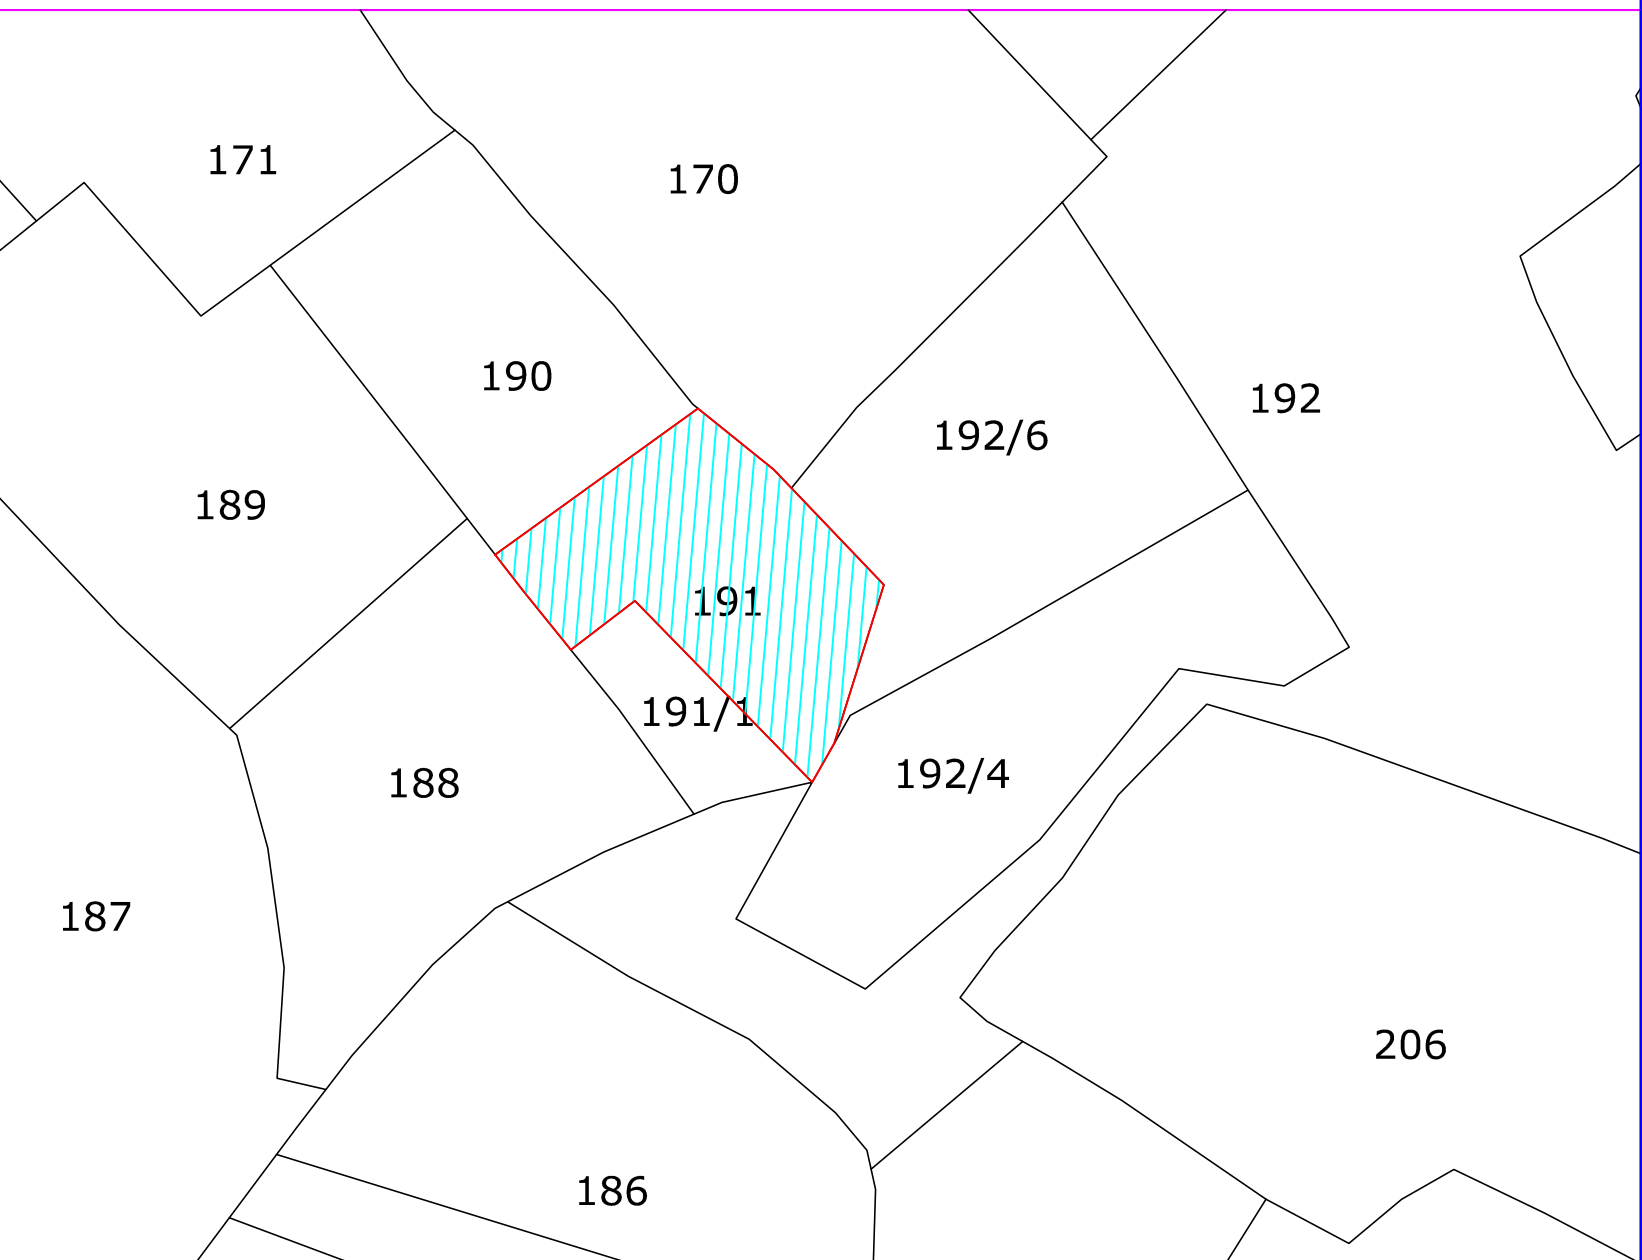

LAND USES ANALYSIS		
PLOTS	AREA in Sq.yd.	AREA OF %
TOTAL PLOT AREA	10014.51	59.98 %
PARK AREA	883.24	05.29 %
M.T./S.W.D. AREA	160.73	00.96 %
ROAD AREA	5639.53	33.77 %
TOTAL SCHEME AREA	16698.00	100.00 %
Area in Bigha. = 8 Bigha , 12 Bishwa , 10 Bishwansi		

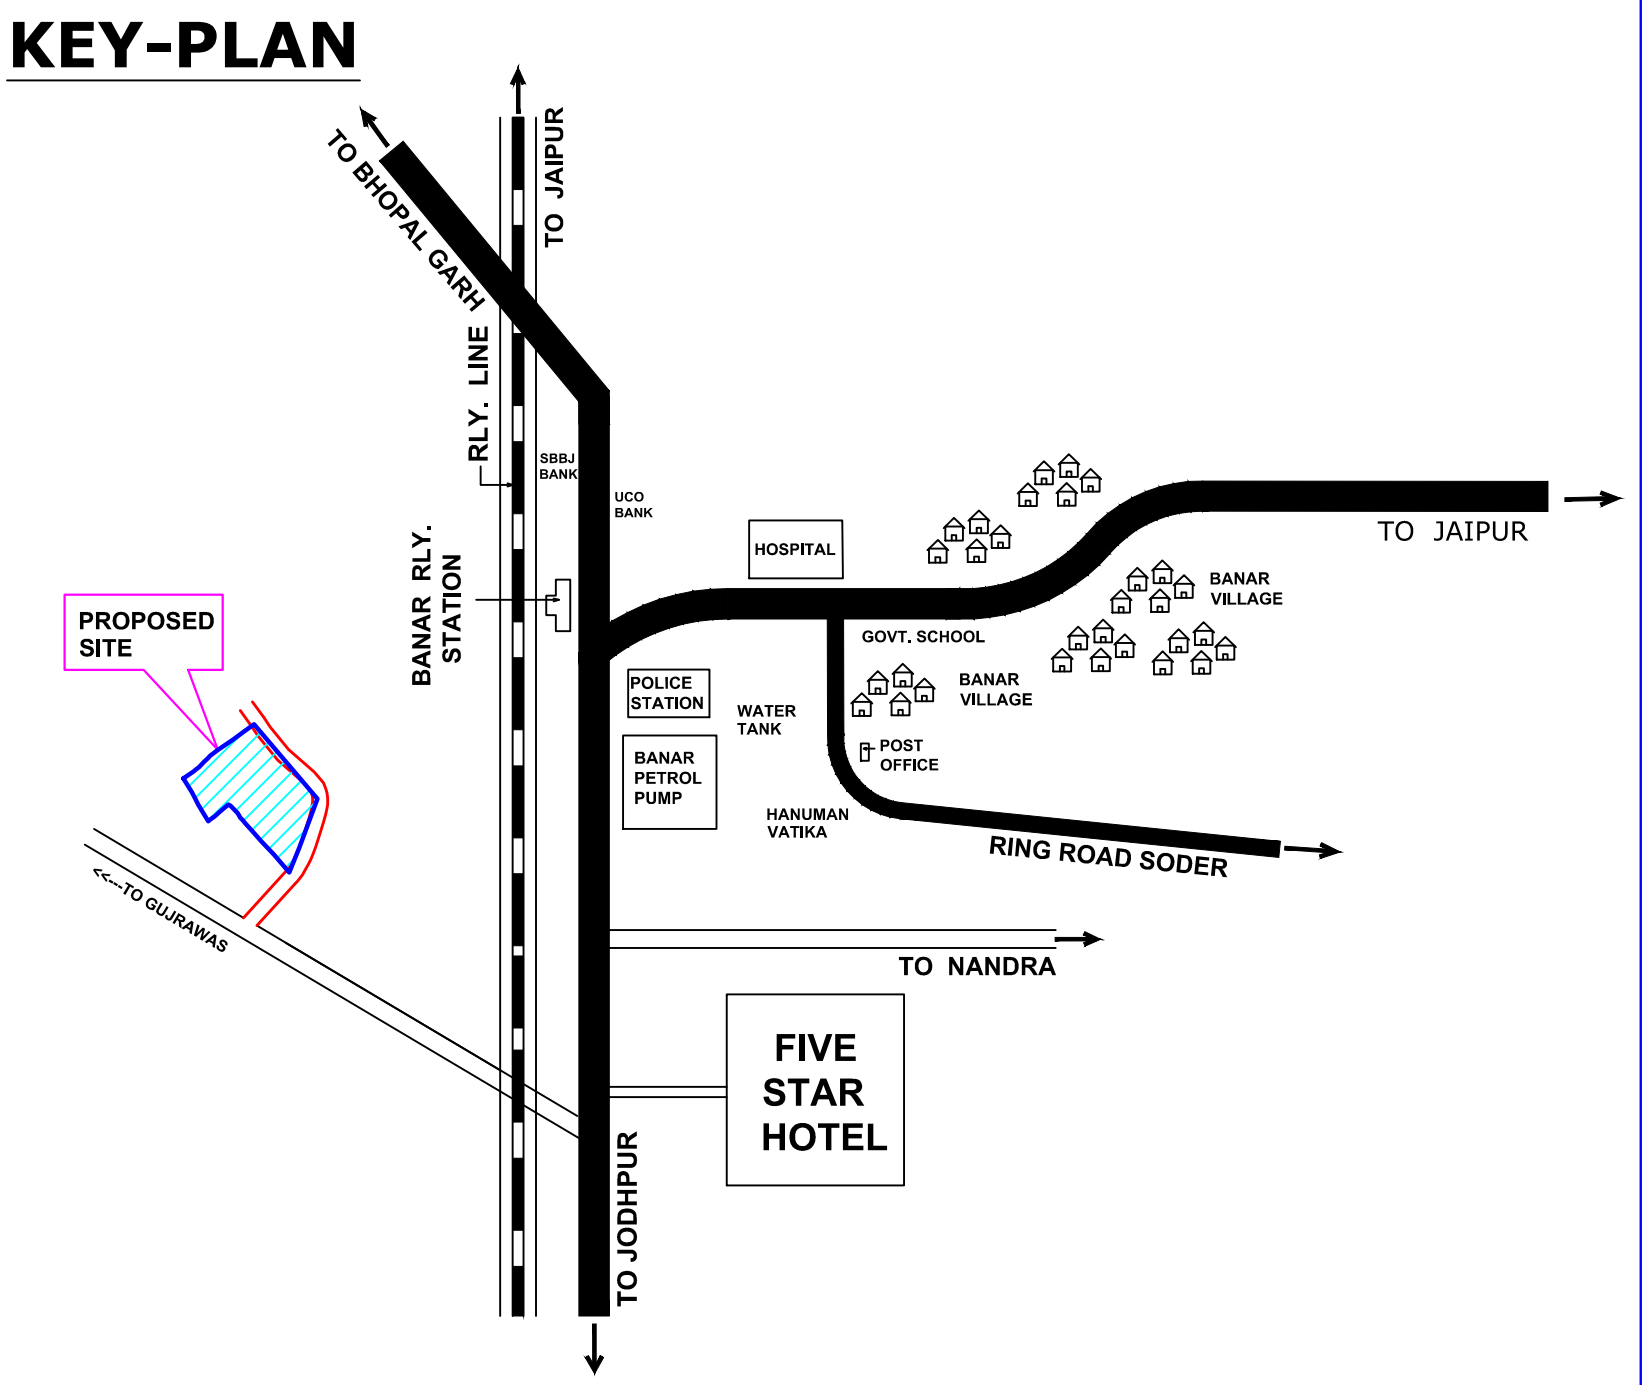

SYMBOL	REMARK
	C/L OF ROAD
	KHASRA BOUNDARY
	RASTA
	B/T ROAD
	ELE. POLE
	PIPE LINE
	DP

Signature

DIVYAJEET MAROTHIYA
B. TECH (CIVIL)

DRAWING TITLE - EXTERNAL SAUCER DRAIN & RAIN WATER CHAMBER PIPE ROUTE WITH HARVESTING PIT PLAN


	RAIN WATER CHAMBER 450X450 MM
	SAUCER DRAIN
	RAIN WATER PIPE SLOP 1:200

LAY OUT PLAN OF KHASRA NO. 191 OF VILLAGE GUJRAWAS AT JODHPUR




SCALE:-1"=50'

<u>LAND USES ANALYSIS</u>		
PLOTS	AREA in Sq.yd.	AREA OF %
TOTAL PLOT AREA	10014.51	59.98 %
PARK AREA	883.24	05.29 %
M.T./S.W.D. AREA	160.73	00.96 %
ROAD AREA	5639.53	33.77 %
TOTAL SCHEME AREA	16698.00	100.00 %
Area in Bigha = 8 Bigha , 12 Bishwa, 10 Bishwansi		

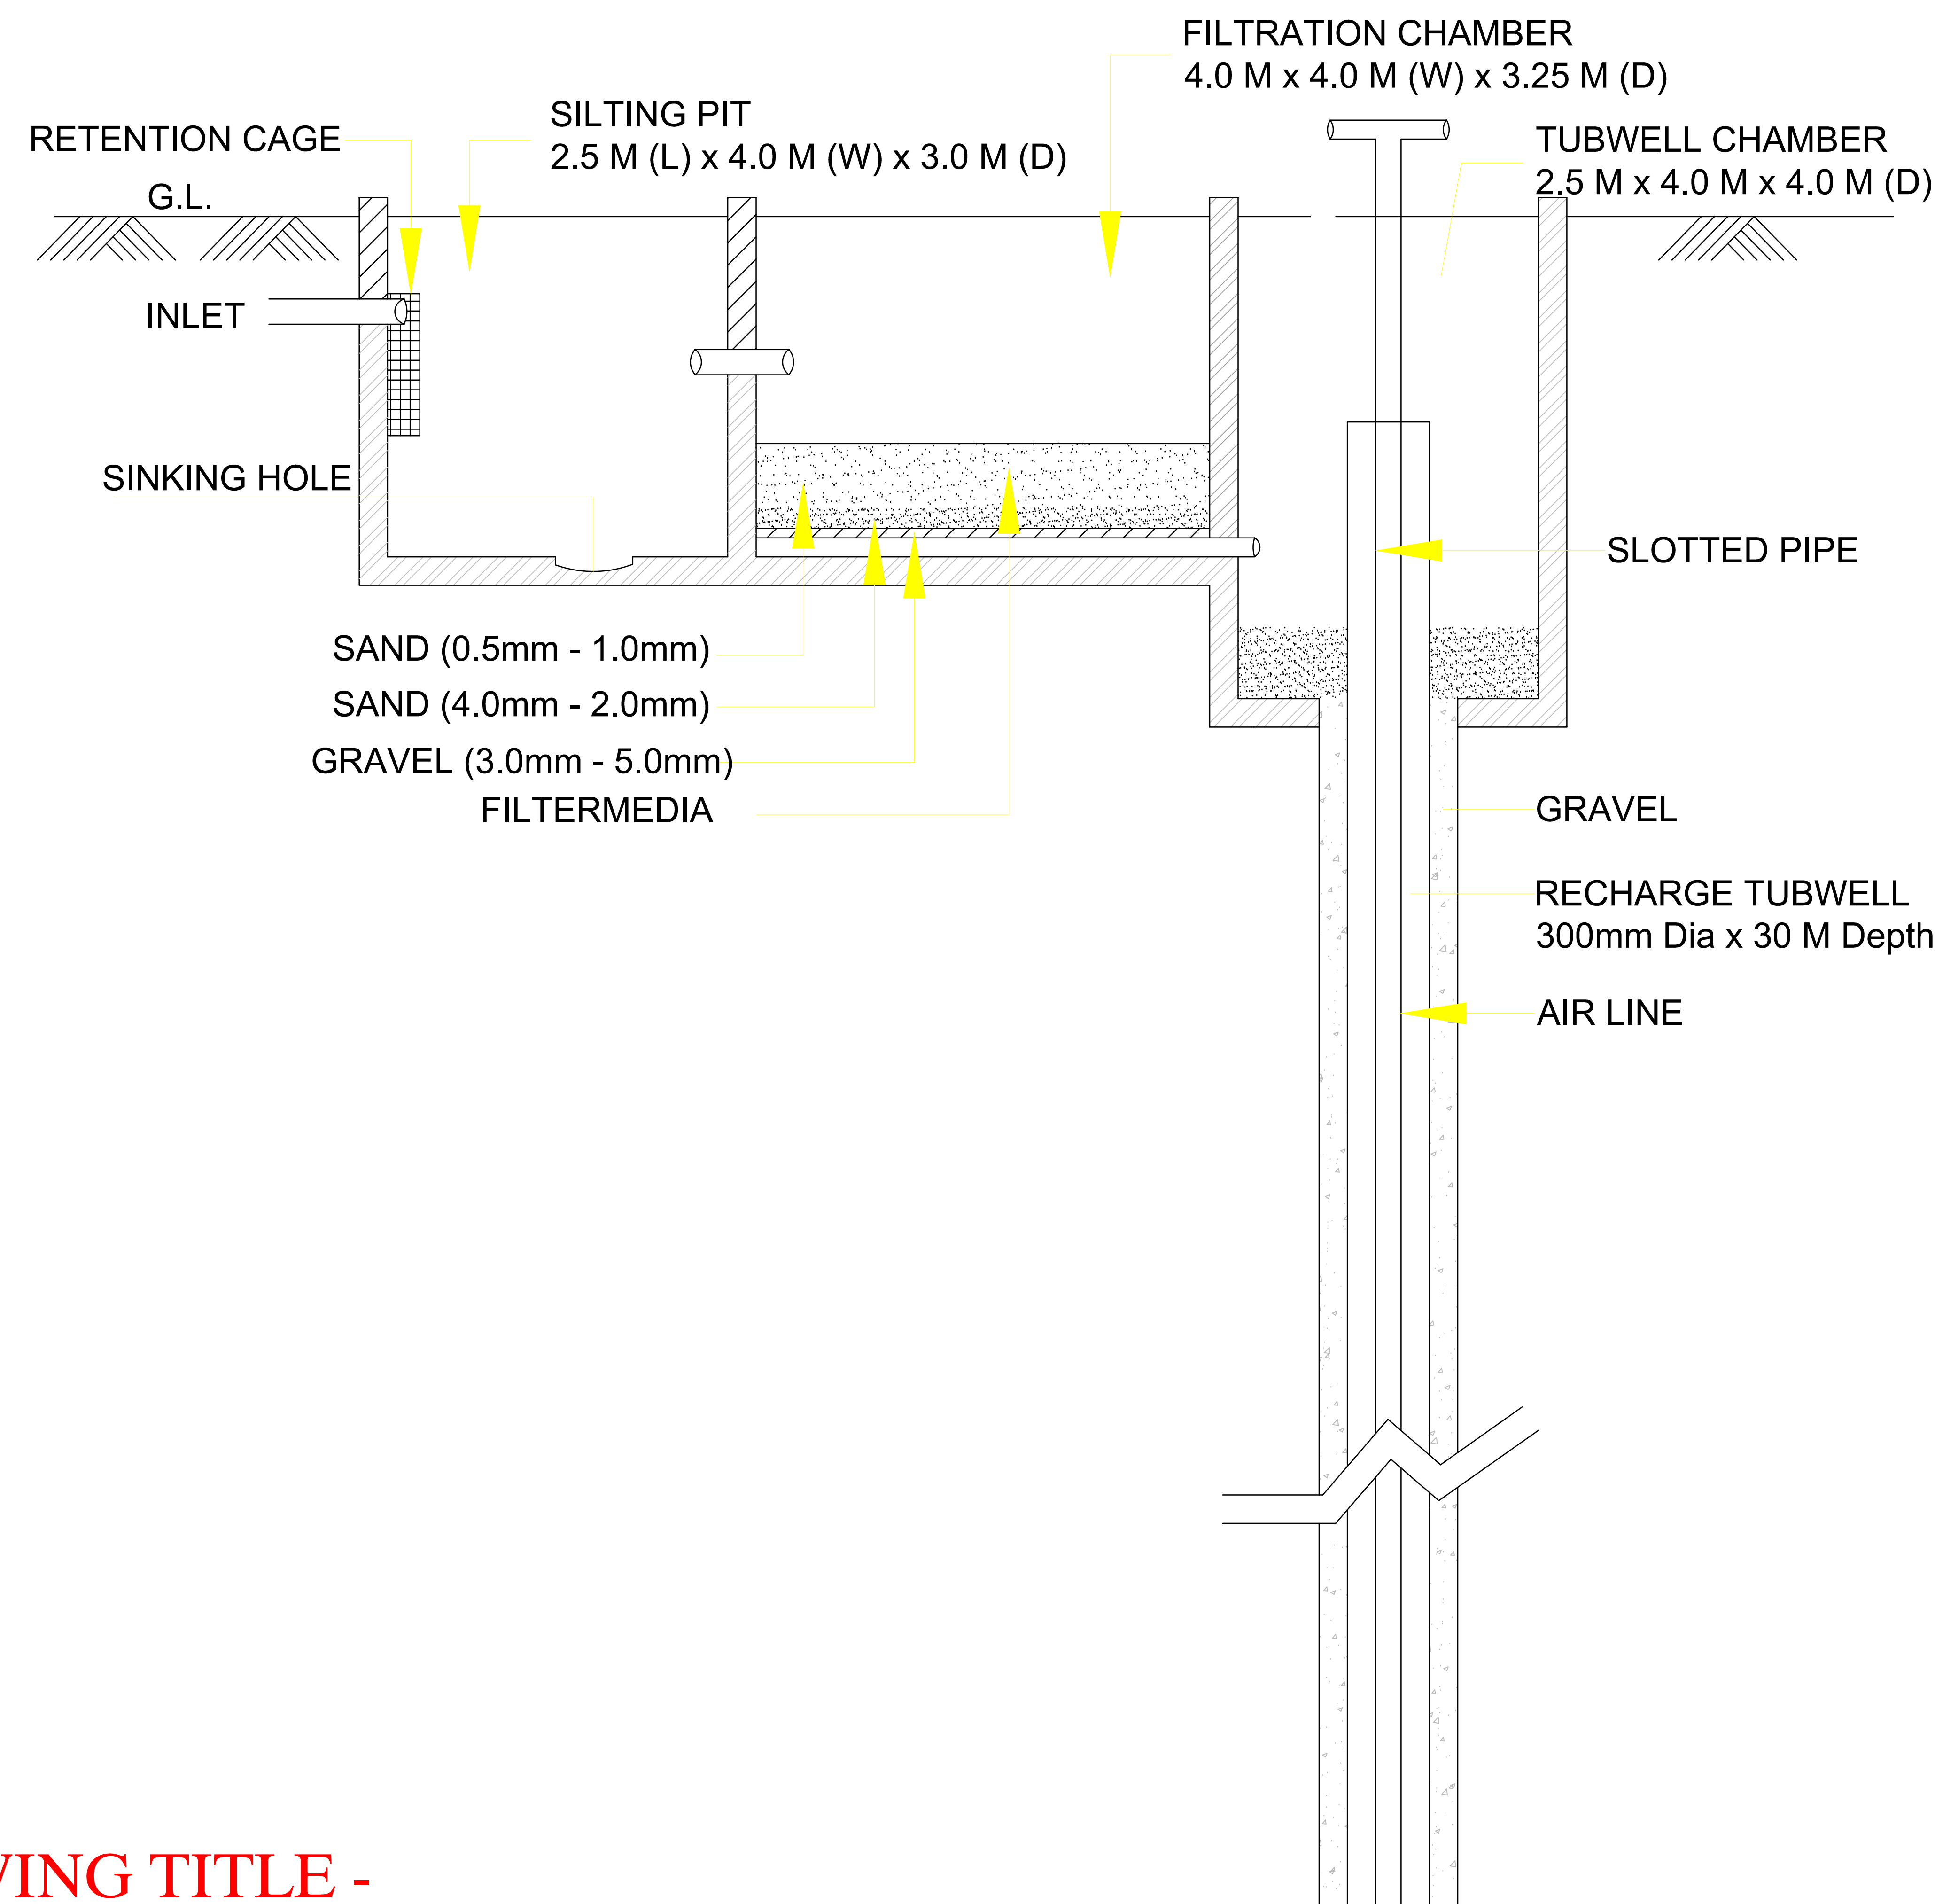

LEGEND

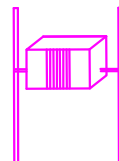SYMBOL	REMARK
	C/L OF ROAD
	KHASRA BOUNDARY
	RASTA
	B/T ROAD
	ELE. POLE
	PIPE LINE
	DP

DRAWING TITLE - RAIN WATER HARVESTING PIT DETAIL