



PROPOSED LAYOUT PLAN OF RAINWATER HARVESTING / RECHARGING

APPROVED
PLANNING
PARSWARNATH
PURAM

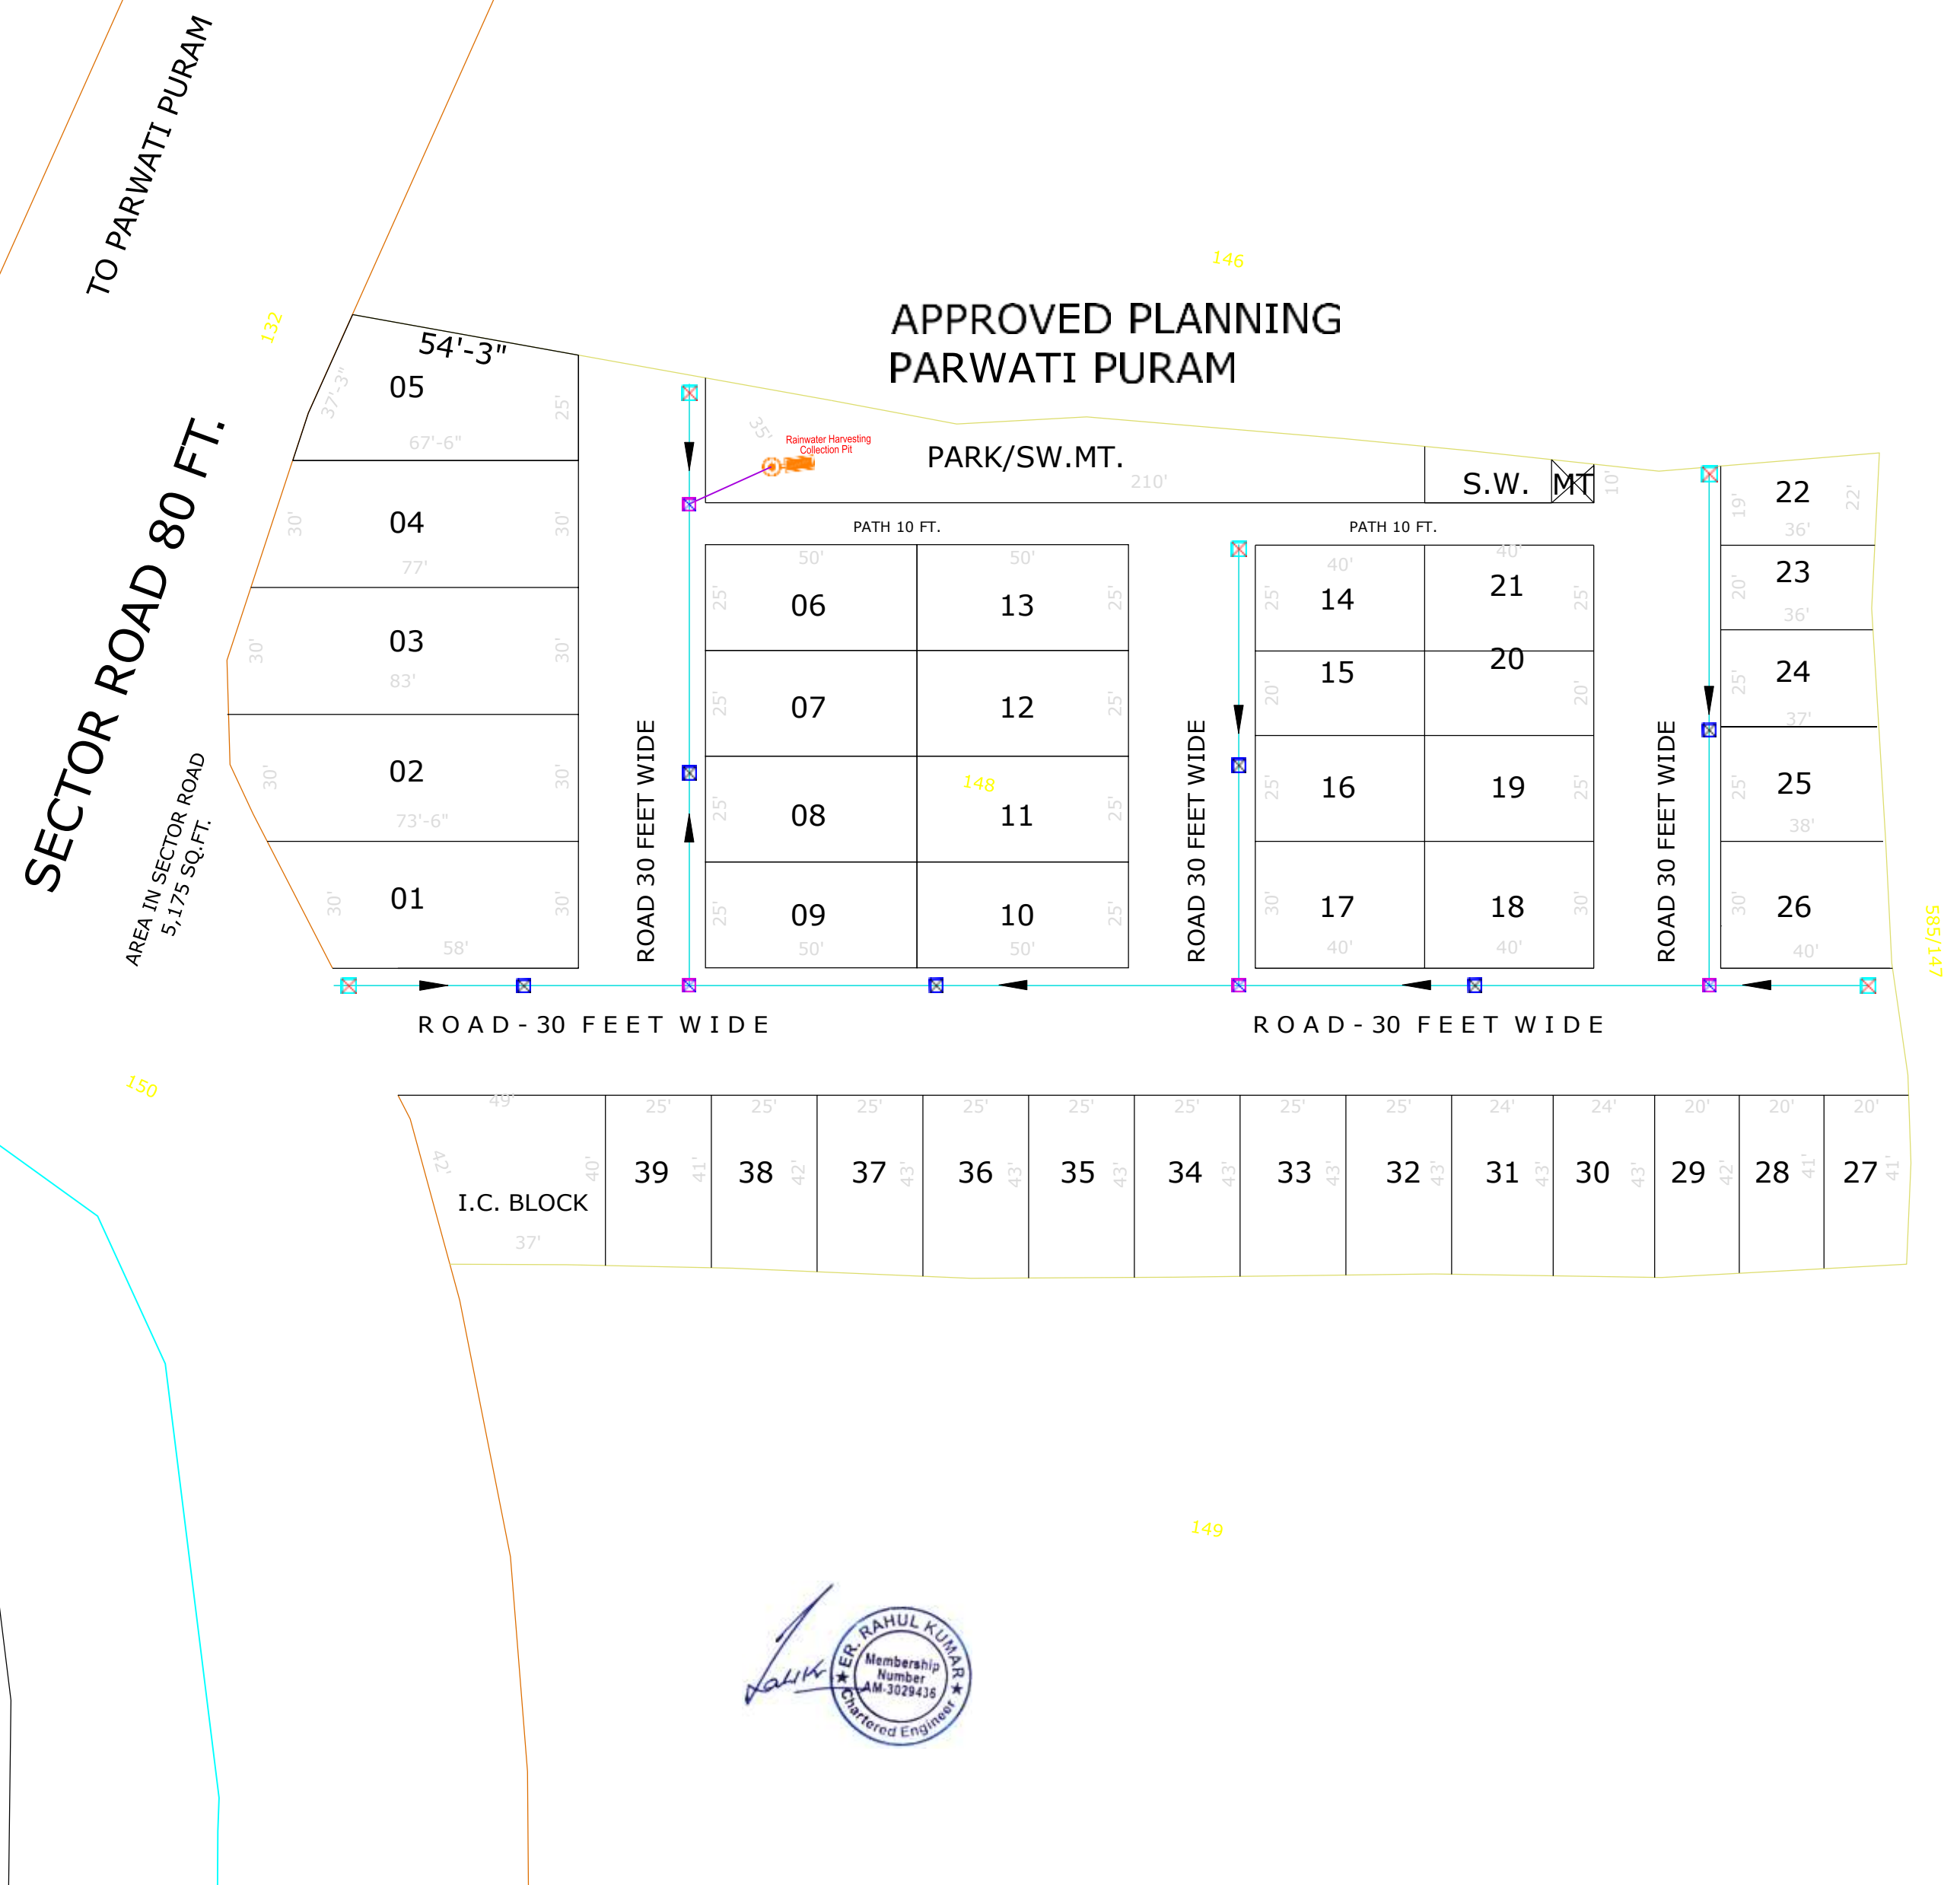

PROPOSED LAY OUT PLAN OF
RESIDENTIAL COLONY
IN KHASRA NO.:- 148
VILLAGE :- KUNHARI
TEH.:- LADPURA
DIST.:- KOTA (RAJ.)

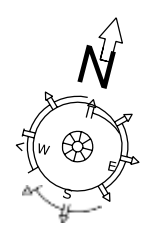

SCALE:-1"=40'
NAME OF APPLICANT-
PARITESH JAIN S/O ADESH JAIN
R/O 47 KAMALA UDHYAN KUNHARI KOTA

KH.NO.AND AREA DETAIL		
S.NO.	KH.NO.	AREA IN (HACT.)
1	148	0.80

TOTAL 0.80 HT.
8,000 SQ.MT./86,080 SQ.FT.
LAND USE ANALYSIS

S.NO.	PARTICULAR	AREA SQ.FT.	AREA%
01	RESI. AREA	46,312	53.80 %
02	I.C. BLOCK	1,763	2.05 %
03	PARK/SW.MT.	4,725	5.49 %
04	SECTOR ROAD AREA	5,175	6.01 %
05	ROAD	28,105	32.65 %
TOTAL		86,080	100.00%

SCHEME NAME: ADINATH PALMS

LEGEND	
SYMBOLS	RELATION TO
	MANHOLE 450x450x450
	MANHOLE 450x450x600
	MANHOLE 450x450x900
	150mm uPVC PIPE
	200mm uPVC PIPE
	Rainwater Harvesting Line Slope
	Rainwater Harvesting Collection Pit

MULTY
KRISHNA
PERADAIS

