


RHAGHAV VIHAR

RAIN WATER HARVESTING

To Chachiyawas

To Chatari

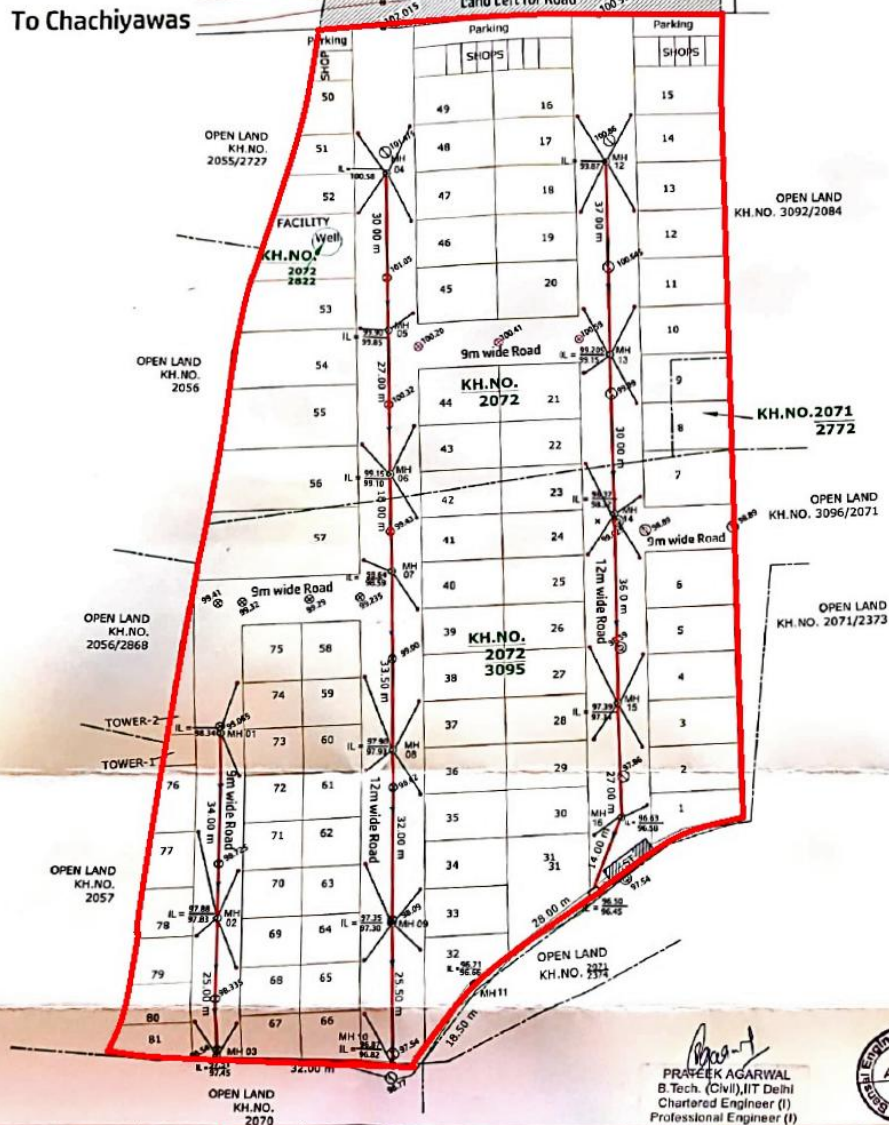

150mm ID DWC PIPE	—	450m
100mm ID DWC PIPE	—	405m
IC 450X600MM	*	46 nos
MH 1000X800 (Cone)	●	16 nos
Riser 1000x300	—	16 nos
Ground level	± 292.5	
Fencing	—	
Electric Pole	+	
Existing Road	—	
Sector Road	—	
Well	○	
Plots	44	
Invert Level = Incoming Outgoing	+ - 292.5	
Septic Tank 10000x3000	—	1 nos
Khasra Boundary	—	

REV	DATE	DESCRIPTION	DRAWN	DESIGN	CHECK	APPD
1		FOR APPROVAL	Madhu	Madhu	SB	

PROJECT	"RAGHAV VIHAR" Residential Colony Situated on Kh. no. 3095/2071, 2071/2772 & 2072 At Revenue Village CHACHIYAWAS, AJMER					
CLIENT	Smt. Madhu Bhardwaj w/o Sh. Anil Bhardwaj					
CONSULTANT	Bansal Engineers & Contractors T, Adarsh Nagar, Narasimbad Road, Ajmer 305001					
TITLE	SEWER NETWORK AT "RAGHAV VIHAR" Residential Colony, CHACHIYAWAS, AJMER					
DWG. NO.	Raghav Vihar Sewer Network DWG/ (1/1)					
SCALE	1:1					
REV.	SHEET 1/1					

PRATEEK AGARWAL
B.Tech. (Civil), IIT Delhi
Chartered Engineer (I)
Professional Engineer (I)
Consultant Structural Engineer



RELEASE STATUS	DATE
PRELIMINARY	
FOR INFORMATION	
FOR APPROVAL	
FOR CONSTRUCTION	
AS BUILT	