
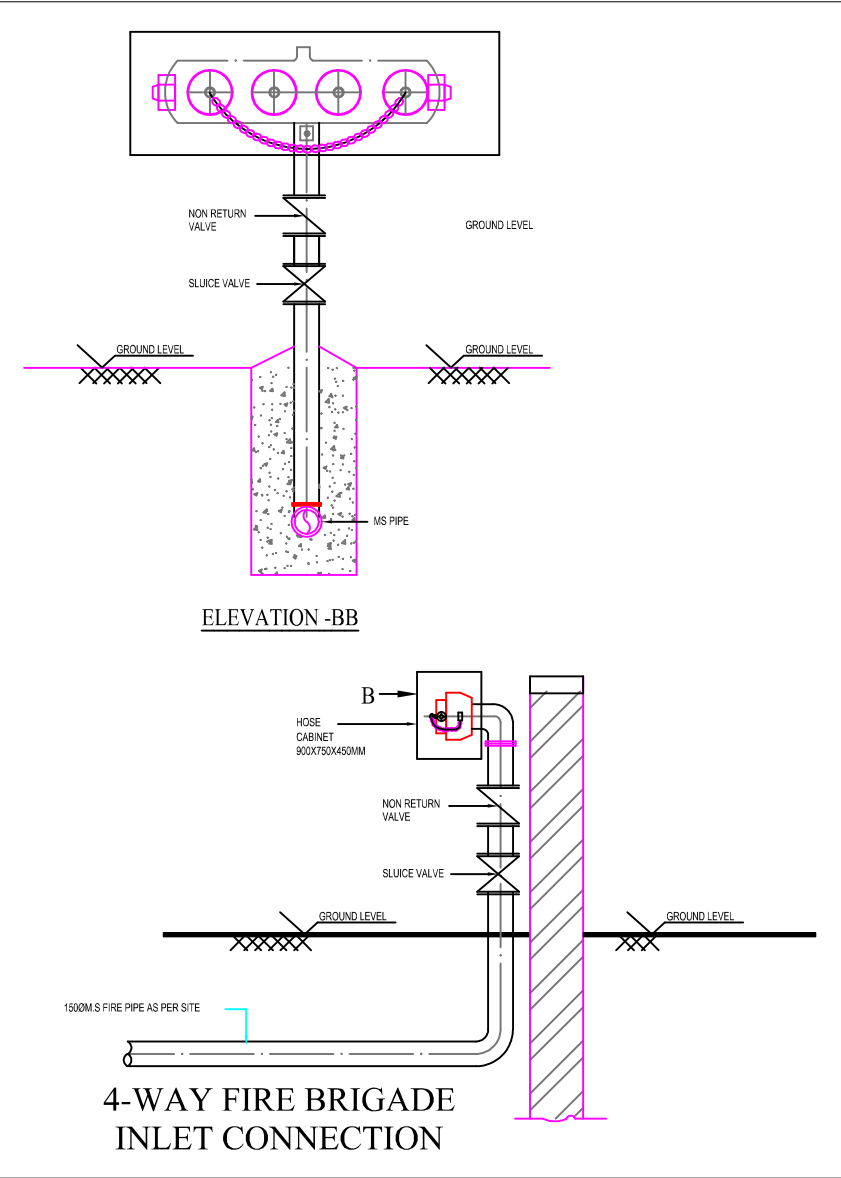
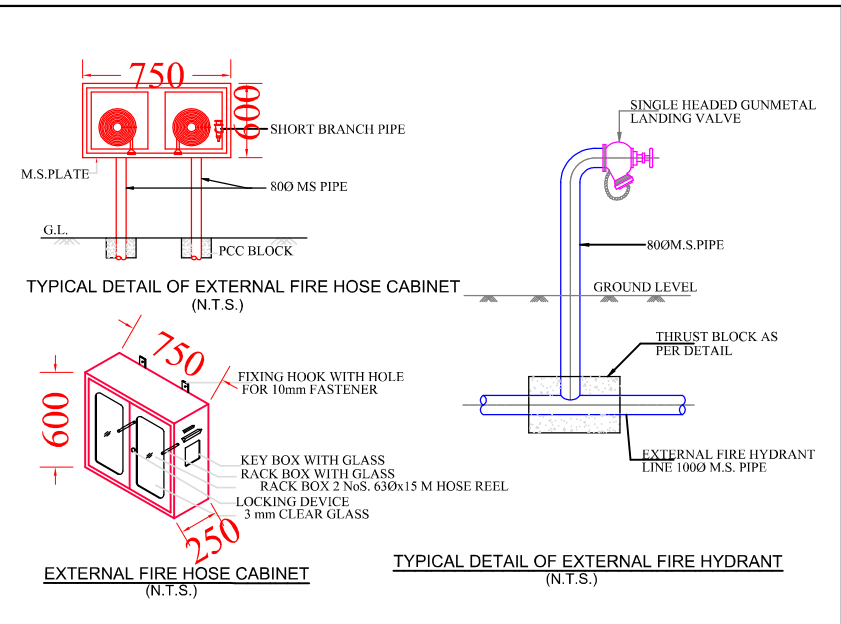


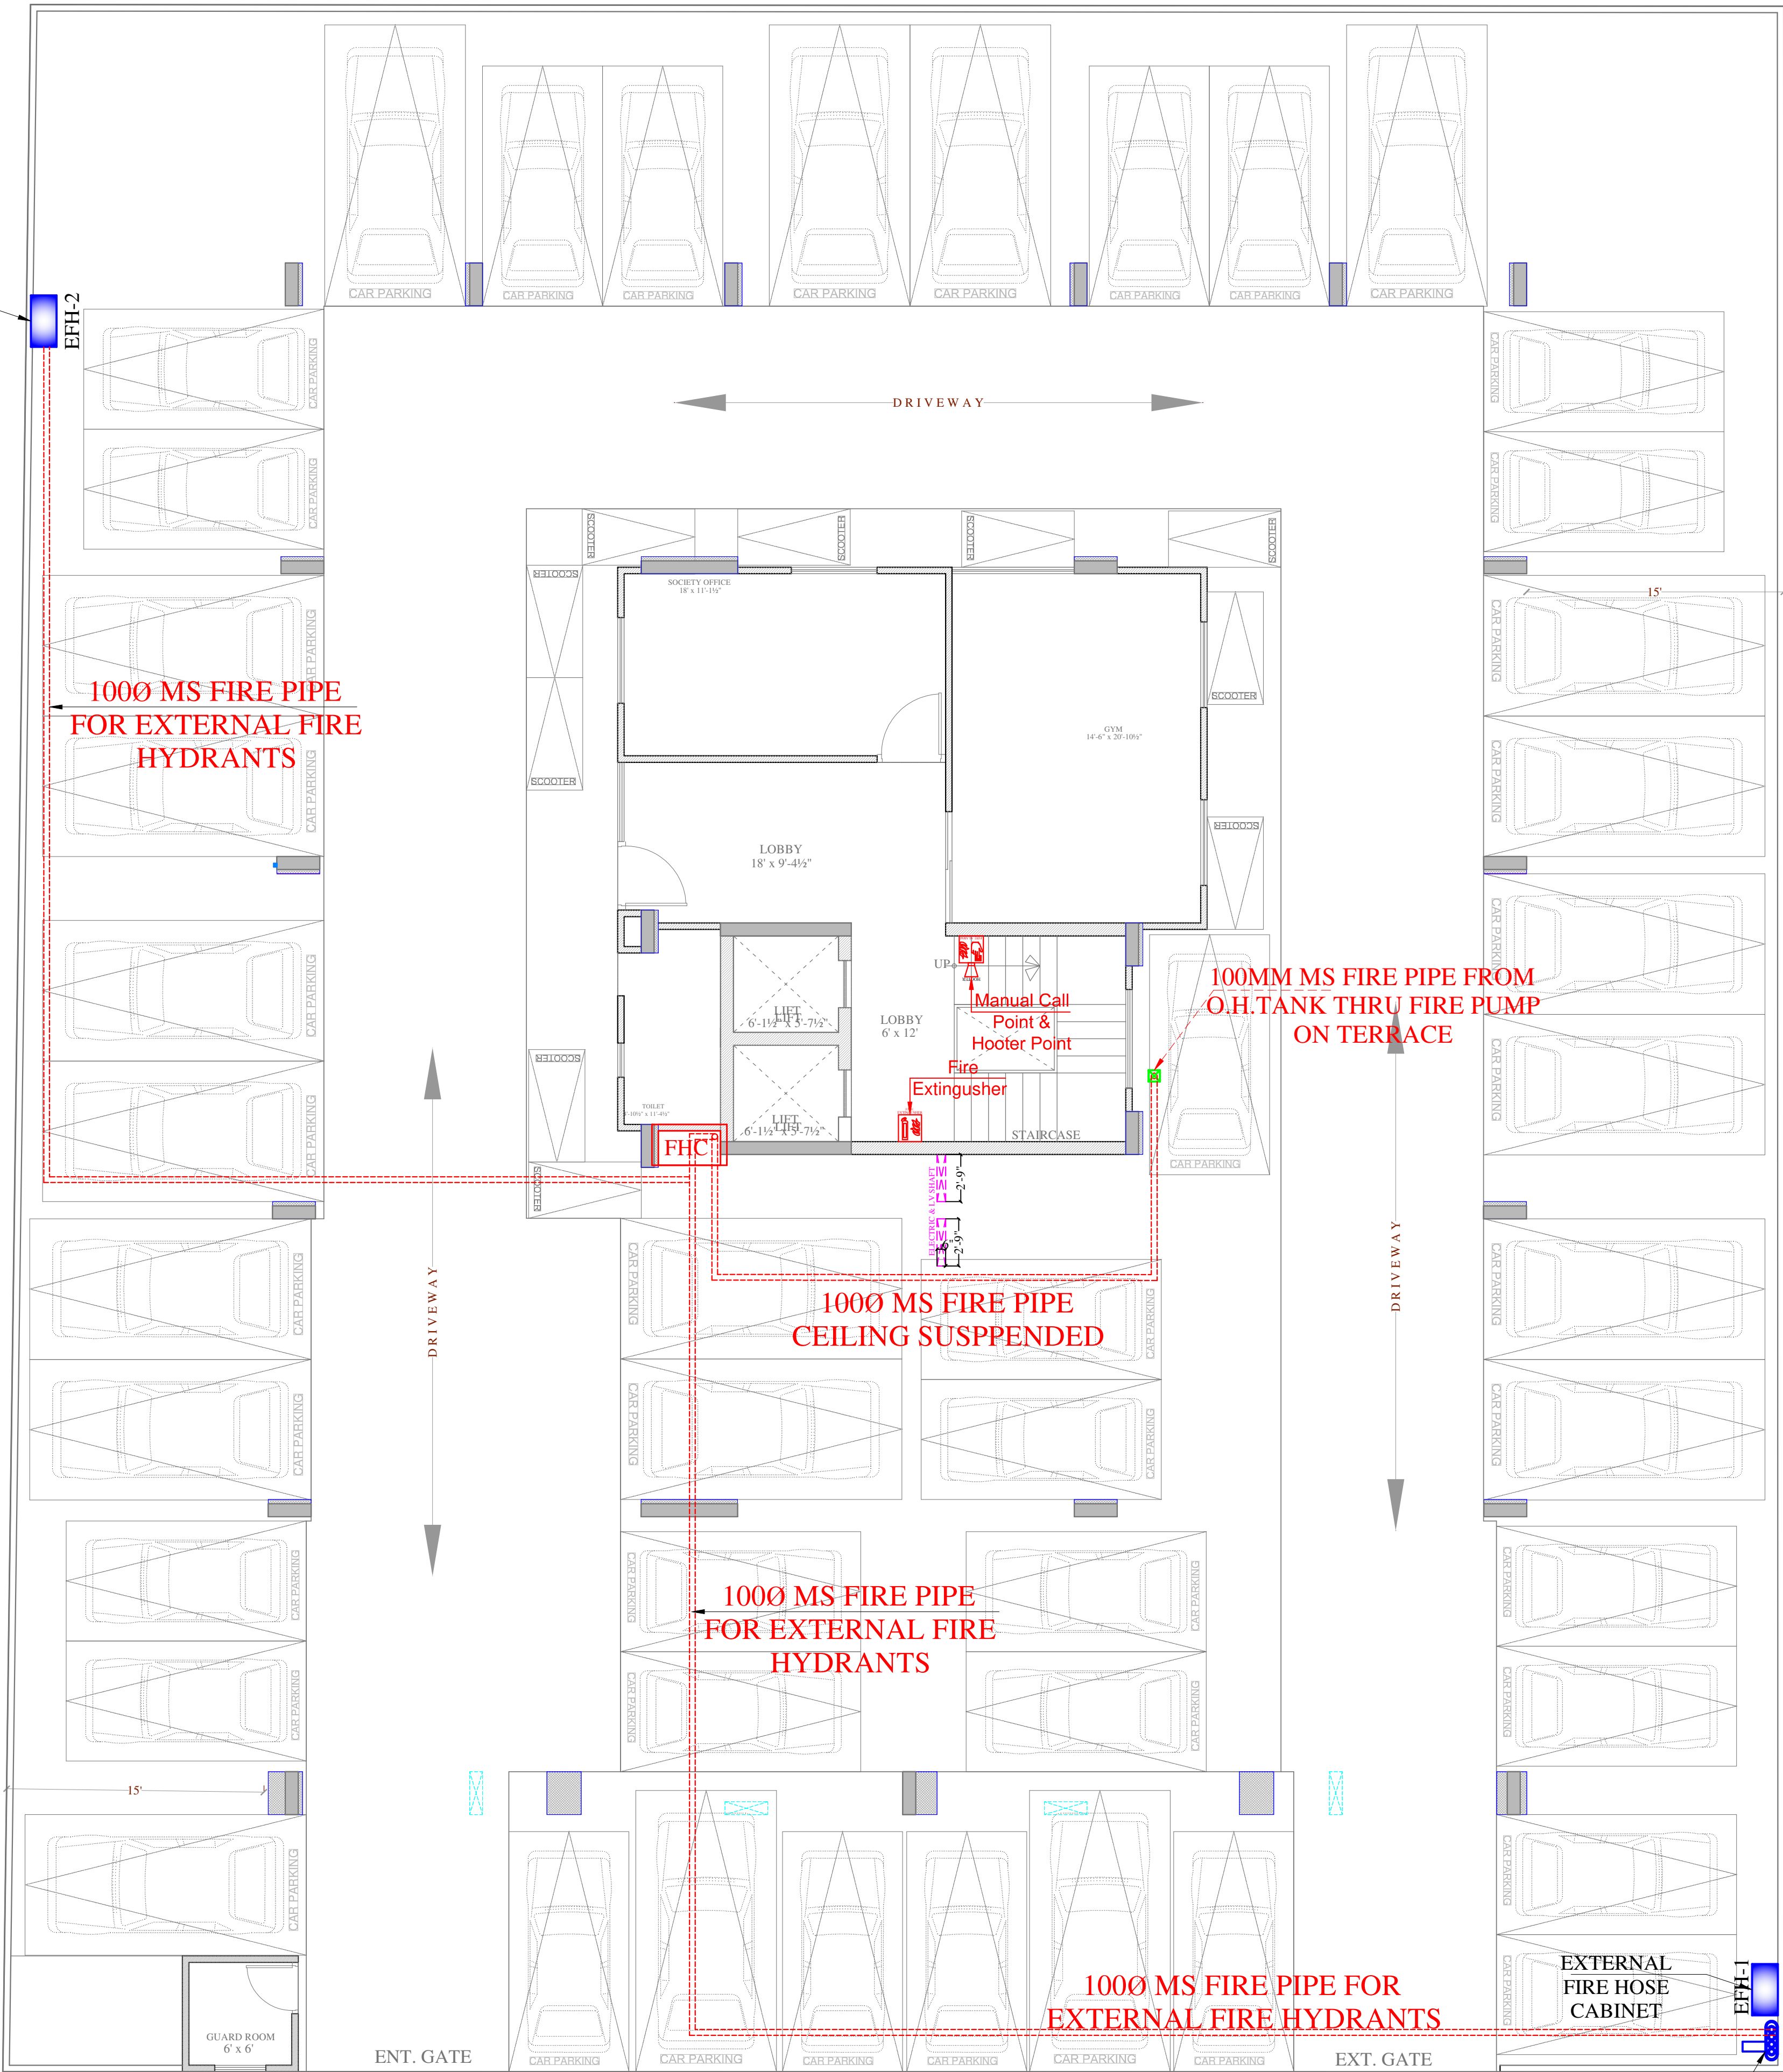

SYMBOL	QTY.	DESCRIPTION
-----		1000MS FIRE PIPE FOR EXTERNAL FIRE HYDRANTS
	02	EXTERNAL FIRE HOSE CABINET

Vipul
VIPUL AGARWAL
M.E.P. CONSULTANT
B.E. ELECTRICAL

LEGENDS:

No.	Symbol	Description
01		FIRE EXTINGUISHER
01		MANUAL CALL POINT
01		HOOTER POINT
01		FIRE HOSE CABINET

SERVICES CONSULTANT:
ASHI ASSOCIATES
F9/440, Keshav Marg Chitrakut Scheme, Jaipur
PH: 91-0-93146-10438, 0141-2440946 Mail: vipul8599@yahoo.com

ARCHITECT :-
SPACE GRID
C-49, VIDYA
APARTMENT, PARAS MARG,
BAPU NAGAR, NEAR JANTA
STORE CIRCLE, JAIPUR-302015
PH-09314918766, 0141-4005506 (O)
Email: info.spacegrid@gmail.com

PROJECT NAME :-
ARYA SHINE

PROMOTER:-
OPULENT CONSTRUCTIONS

PROJECT ADDRESS:-
PROPOSED RESIDENTIAL BUILDING
AT PLOT NO. 7, IN GROUP HOUSING
PLOT KHASRA NO. 879 TO 884,
VILLAGE SHRI KISHANPURA, TEH.-
SANGANER, JAIPUR

PROJECT FOR REFERENCE:-
BP TYAGI JI SHRIKISHANPURA

DRAWING:
STILT FLOOR
MCP, HOOTER, FIRE EXTINGUISHER
FIRE SHAFT MARKED &
EXTERNAL FIRE HYDRANT PLAN

DATE	REV.:-	
21-04-2024	00	