
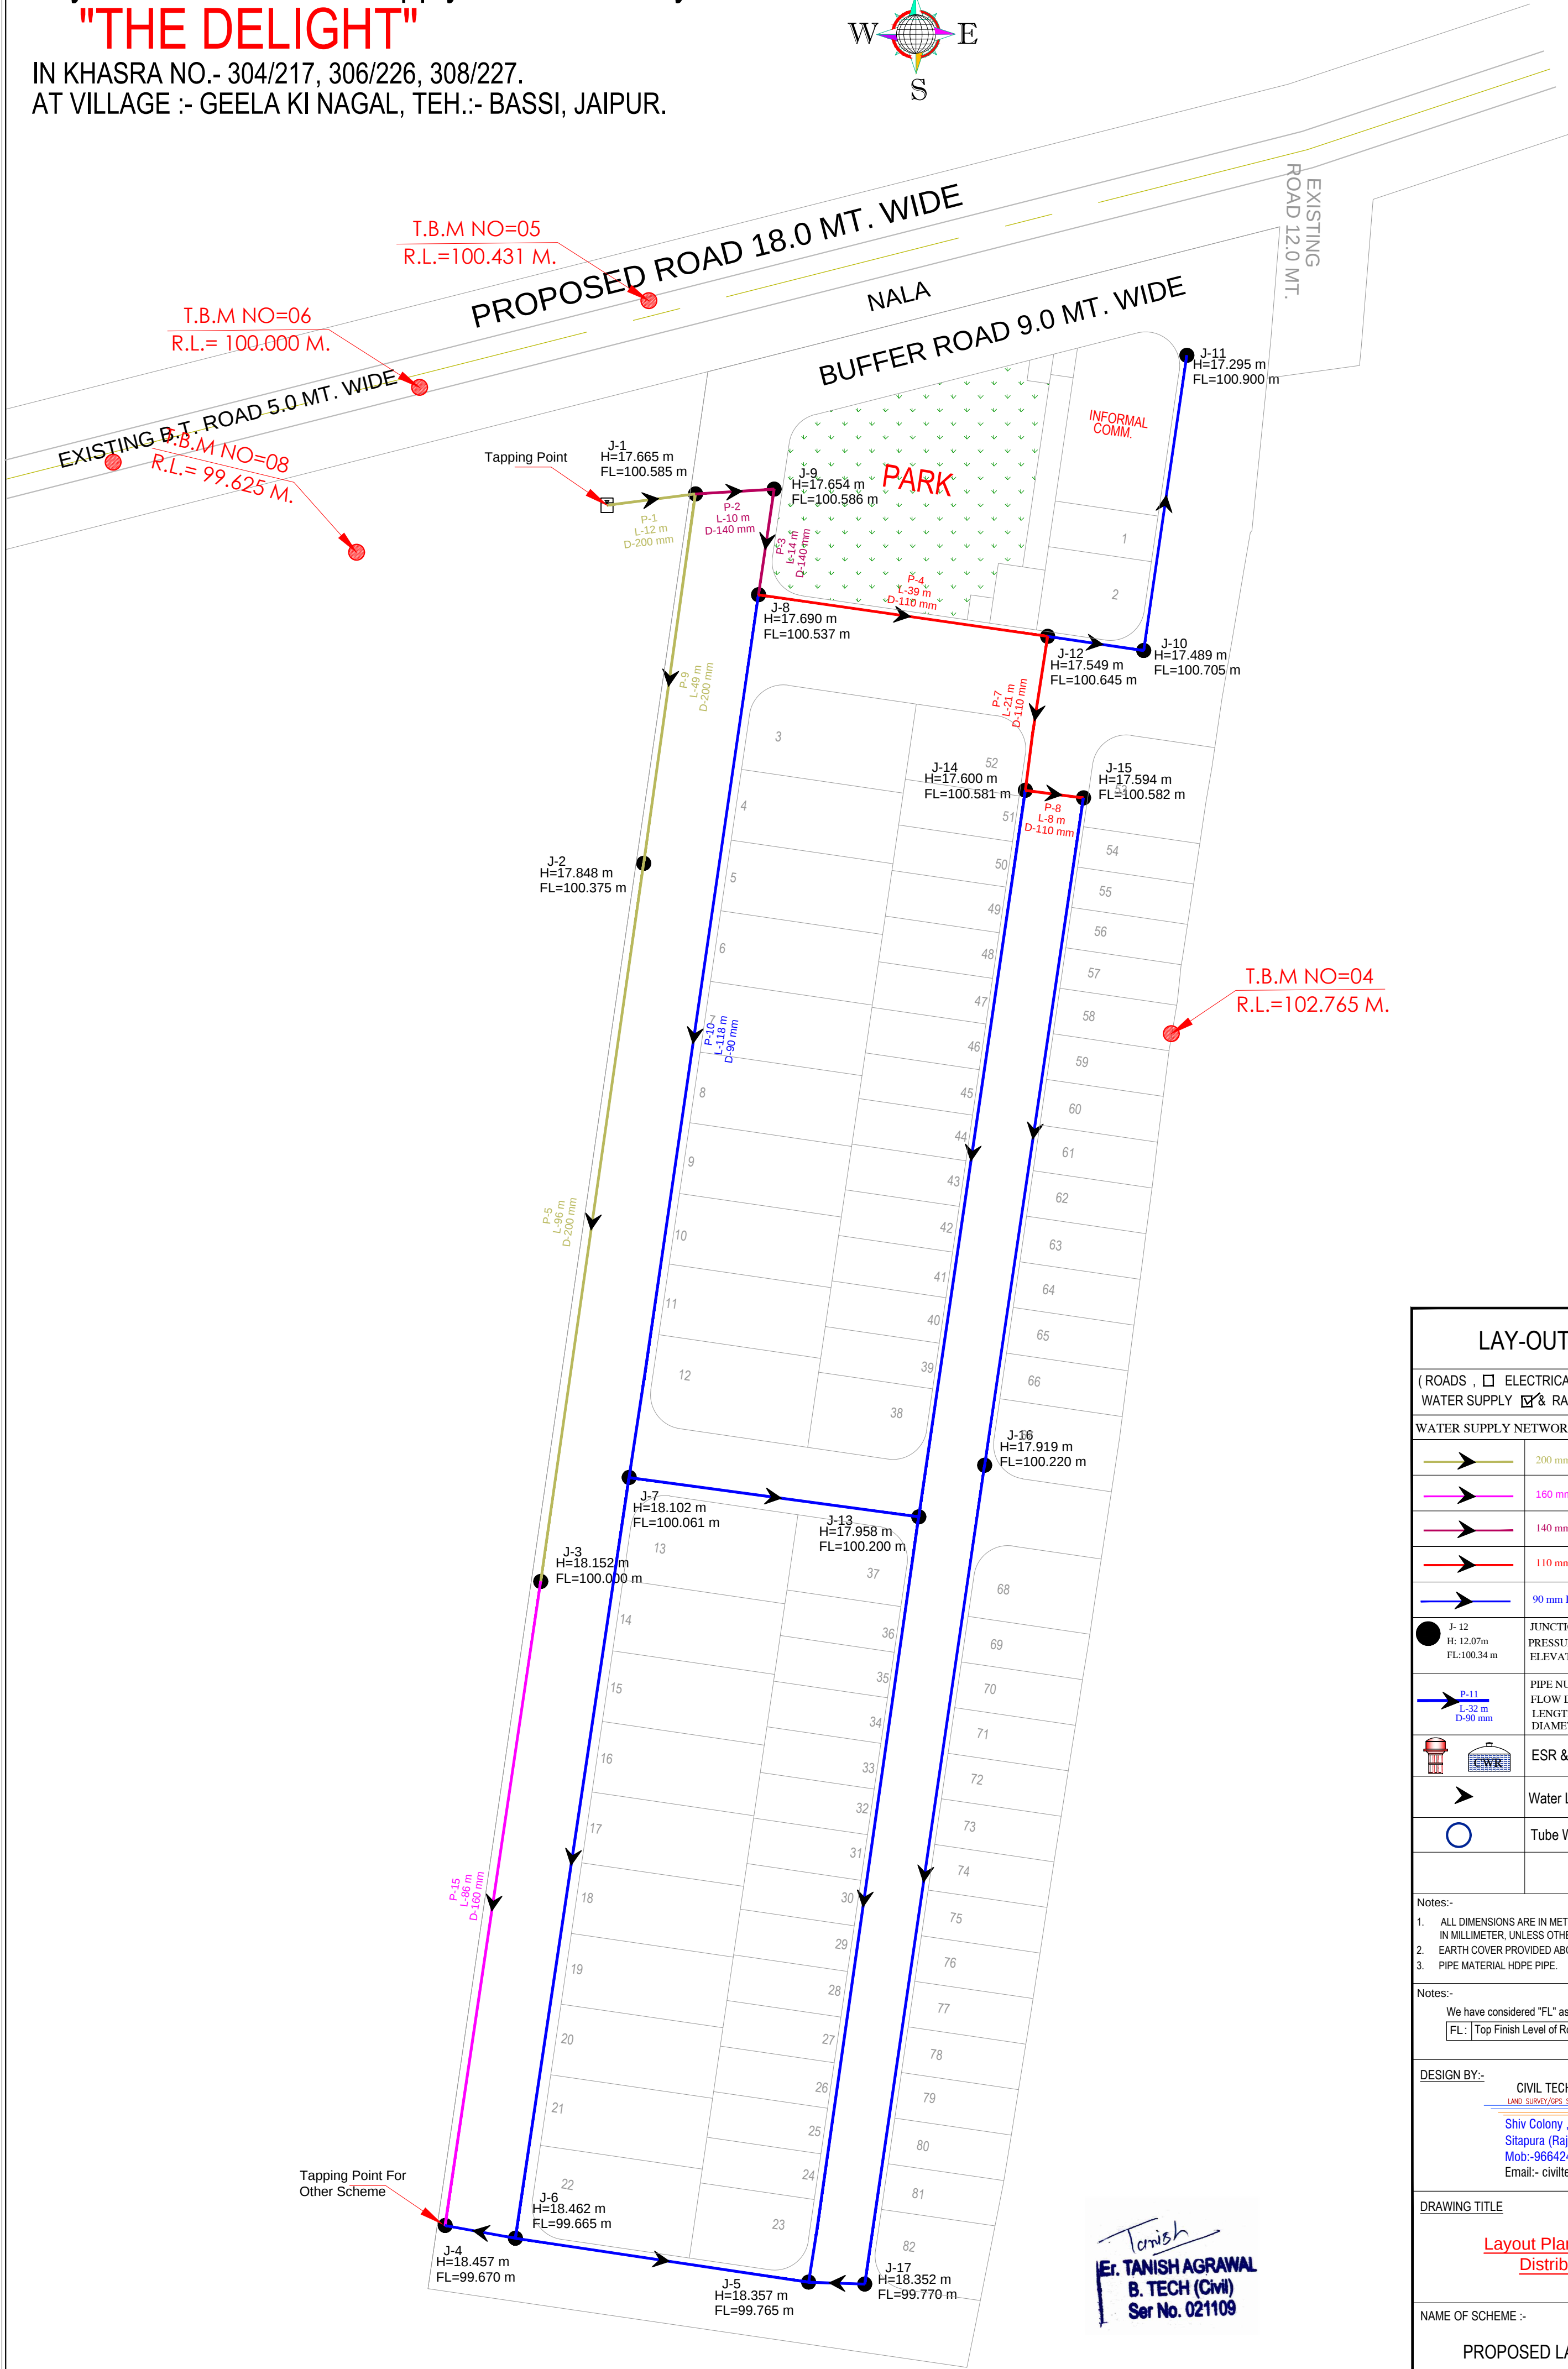


Layout Plan of Water Supply Distribution System For
"THE DELIGHT"

IN KHASRA NO.- 304/217, 306/226, 308/227.
AT VILLAGE :- GEELA KI NAGAL, TEH.:- BASSI, JAIPUR.

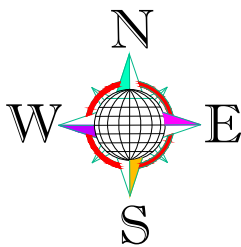

LAY-OUT PLAN OF

(ROADS , ☐ ELECTRICALS , ☐ SEWER LINE ☐ WATER SUPPLY ☒ & RAIN WATER HARVESTING) ☐

WATER SUPPLY NETWORK LEGENDS :

200 mm DIA PIPE

160 mm DIA PIPE

140 mm DIA PIPE

110 mm DIA PIPE

90 mm DIA PIPE

J- 12
H: 12.07m
FL:100.34 m

JUNCTION NO.
PRESSURE
ELEVATION

P-11
L-32 m
D-90 mm

PIPE NUMBER
FLOW DIRECTION
LENGTH
DIAMETER

ESR & CWR

Water Line Slope

Tube Well

Notes:-

1. ALL DIMENSIONS ARE IN METER & DIAMETERS ARE IN MILLIMETER, UNLESS OTHERWISE SPECIFIED.

2. EARTH COVER PROVIDED ABOVE PIPE SHALL BE MINIMUM 1.0 M.

3. PIPE MATERIAL HDPE PIPE.

Notes:-

We have considered "FL" as a Top Finish Level of Road

FL: Top Finish Level of Road

DESIGN BY:-

CIVIL TECH ENGINEERING SOLUTION

LAND SURVEY/GPS SURVEY/ENGINEERING DESIGN/CADD DESIGNING

Shiv Colony ,Near Poornima University,
Sitapura (Rajasthan)-303905
Mob:-9664240082
Email:- civiltech930@gmail.com

DRAWING TITLE

Layout Plan of Water Supply
Distribution System

NAME OF SCHEME :-

PROPOSED LAY OUT PLAN OF
"THE DELIGHT"

Tanish
Er. TANISH AGRAWAL
B. TECH (CIVIL)
Ser No. 021109