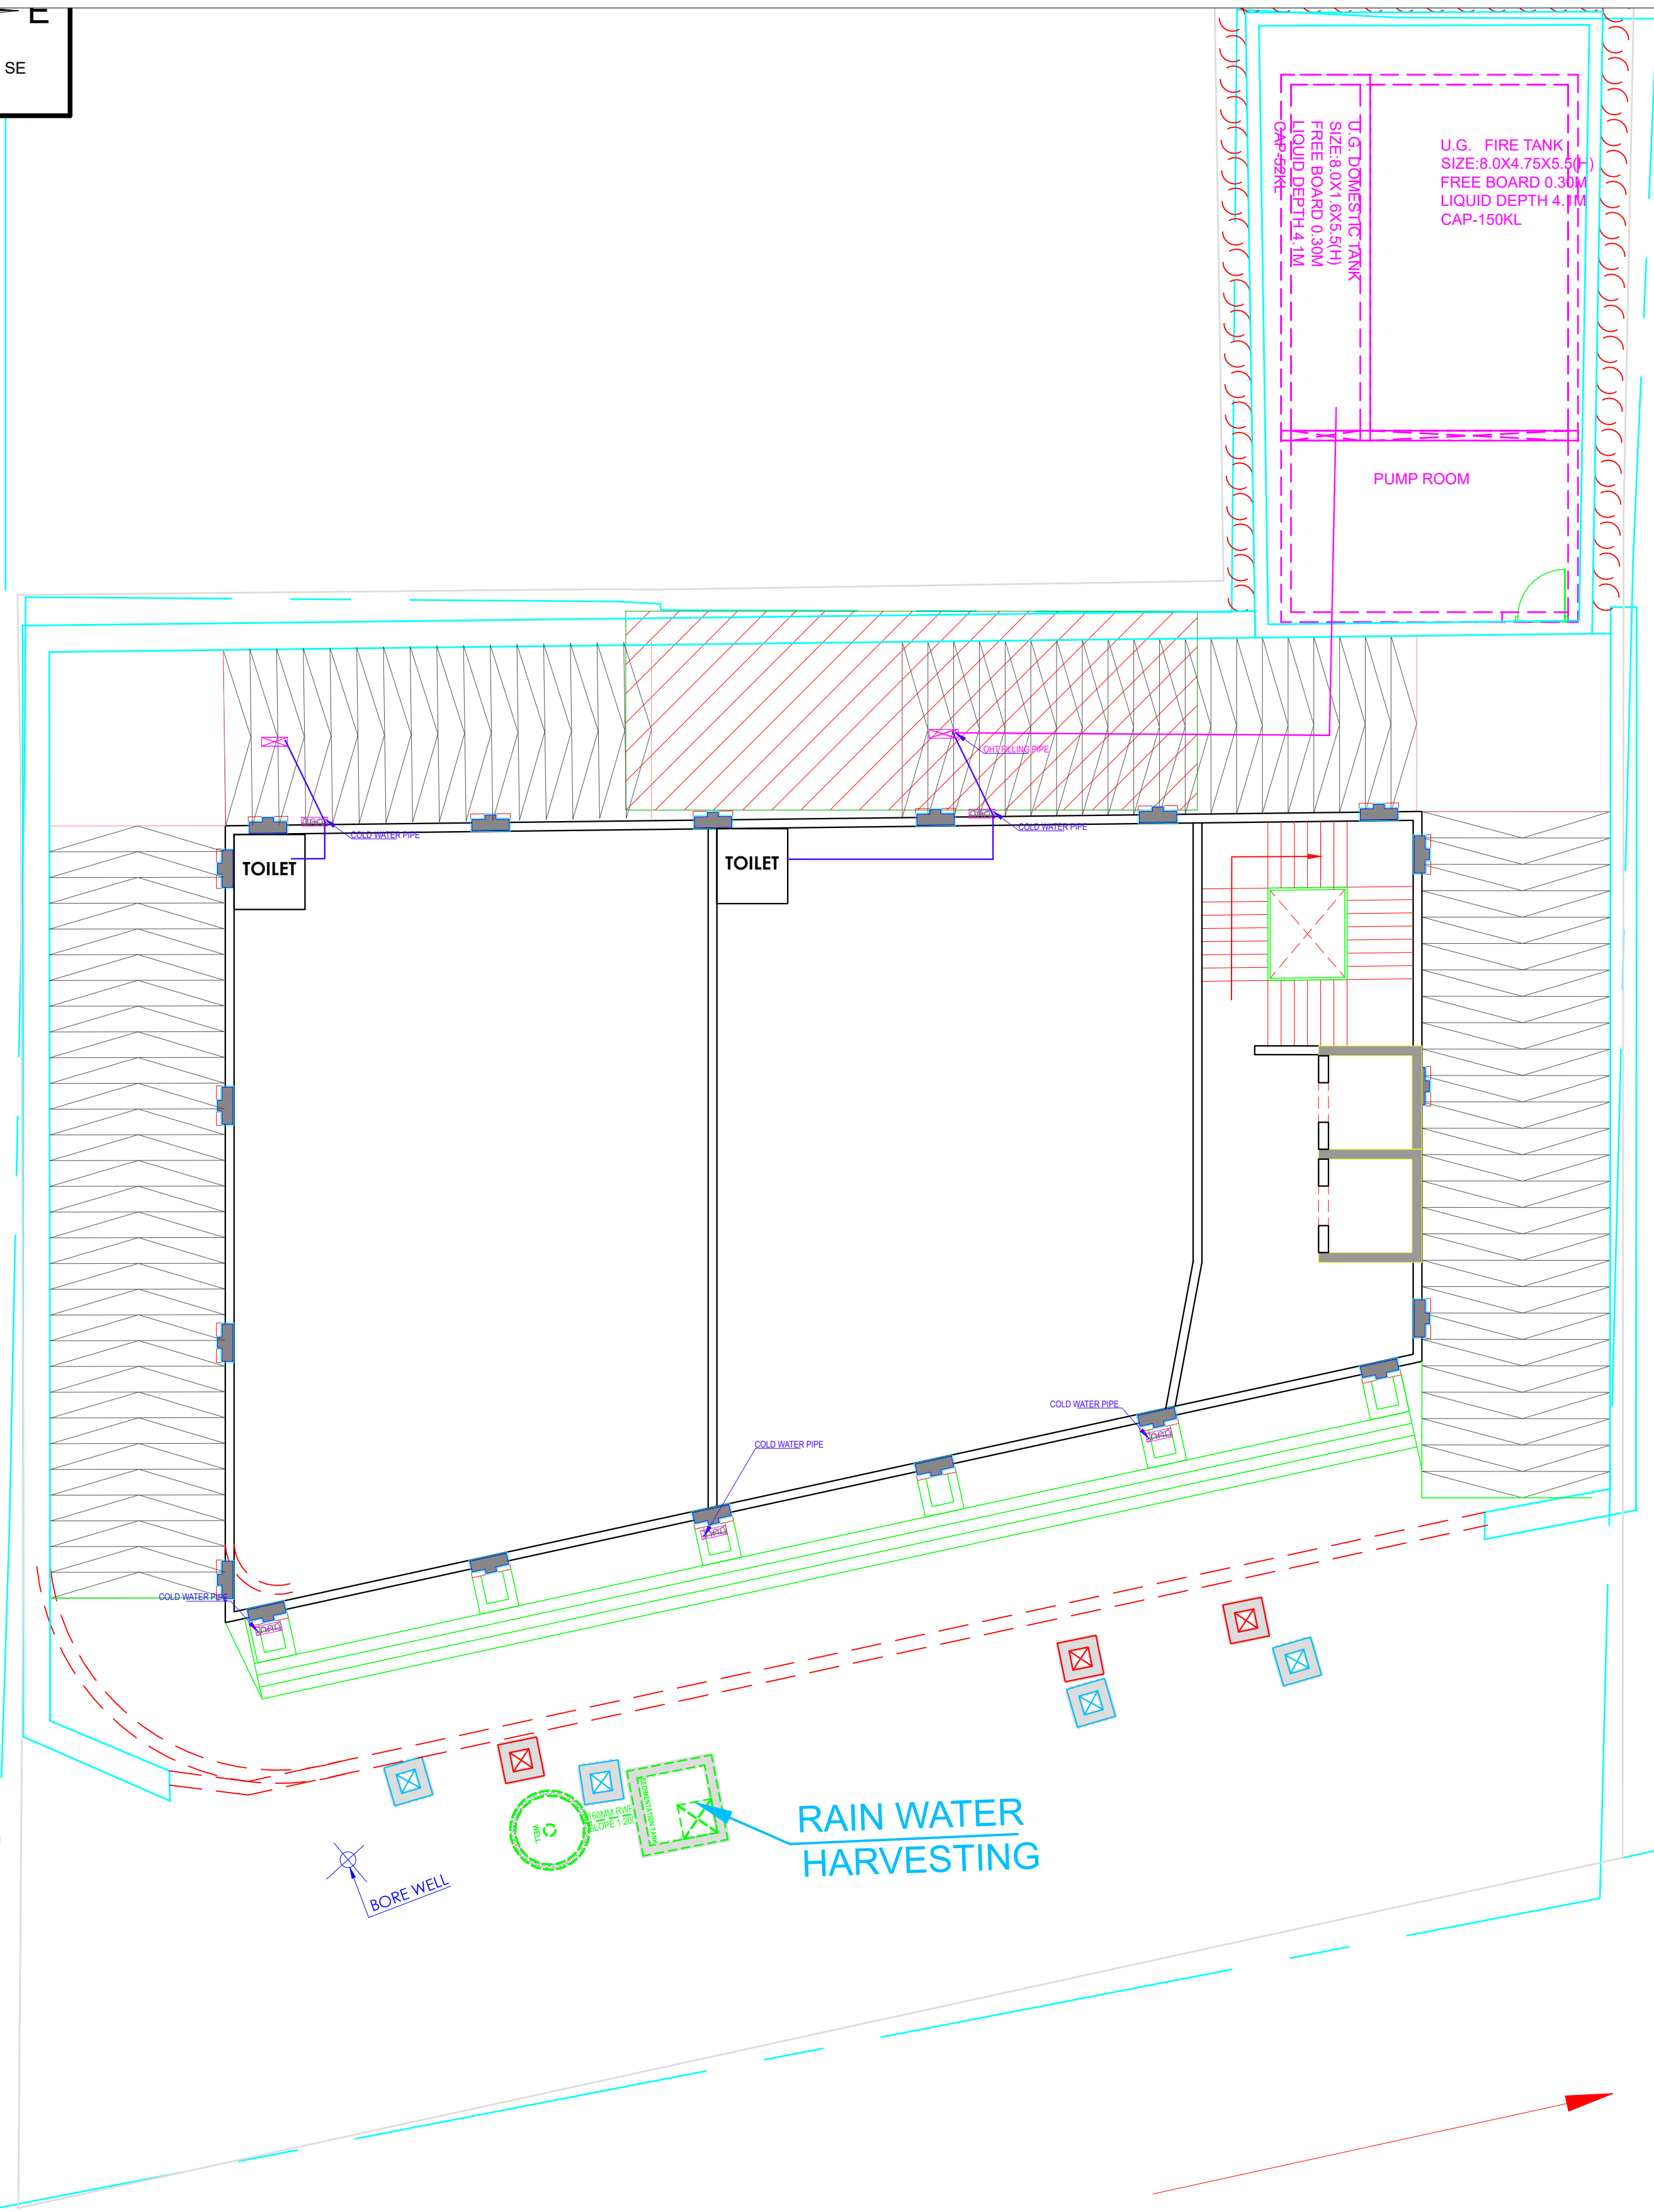
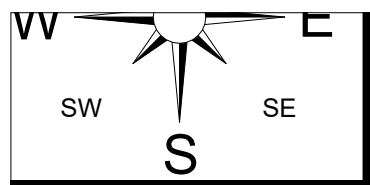




SUDHIR MATHUR
M.E.P.F. CONSULTANT
B.E. MECHANICAL

LEGEND	
SYMBOL	DESCRIPTION
	WATER SUPPLY PIPE

REV. NO.	DESCRIPTION TO REVISION	REV. BY	DATE
-	-	-	-
-	-	-	-
-	-	-	-
-	-	-	-
-	-	-	-
-	-	-	-
-	-	-	-
-	-	-	-
-	-	-	-
-	-	-	-

ARCHITECT

des|gn studio

GRAPHITE DESIGN STUDIO
ARCHITECTS, INTERIOR DESIGNERS, PLANNERS
66, Janak Puri - 1st, Indrawala phatak, Opp Jain Mandir, Jaipur
CONTACT NO. +91-9929334114, 0141-2594414
email: studio@graphite@gmail.com
Website: www.graphitedesignstudio.com

STRUCTURAL CONSULTANT

TEXEL CONSULTING ENGINEERS (P) LTD.
Plot No. 8, Block-C, Narayan Vihar,
Jaipur-302020, Rajasthan, India.
+91-9929309333, 9413811106 || www.texelgroup.com

CLIENT

BARDIYA GROUP

PROJECT NAME

GT BLVU

WORKING

GROUND FLOOR WATER SUPPLY PLAN

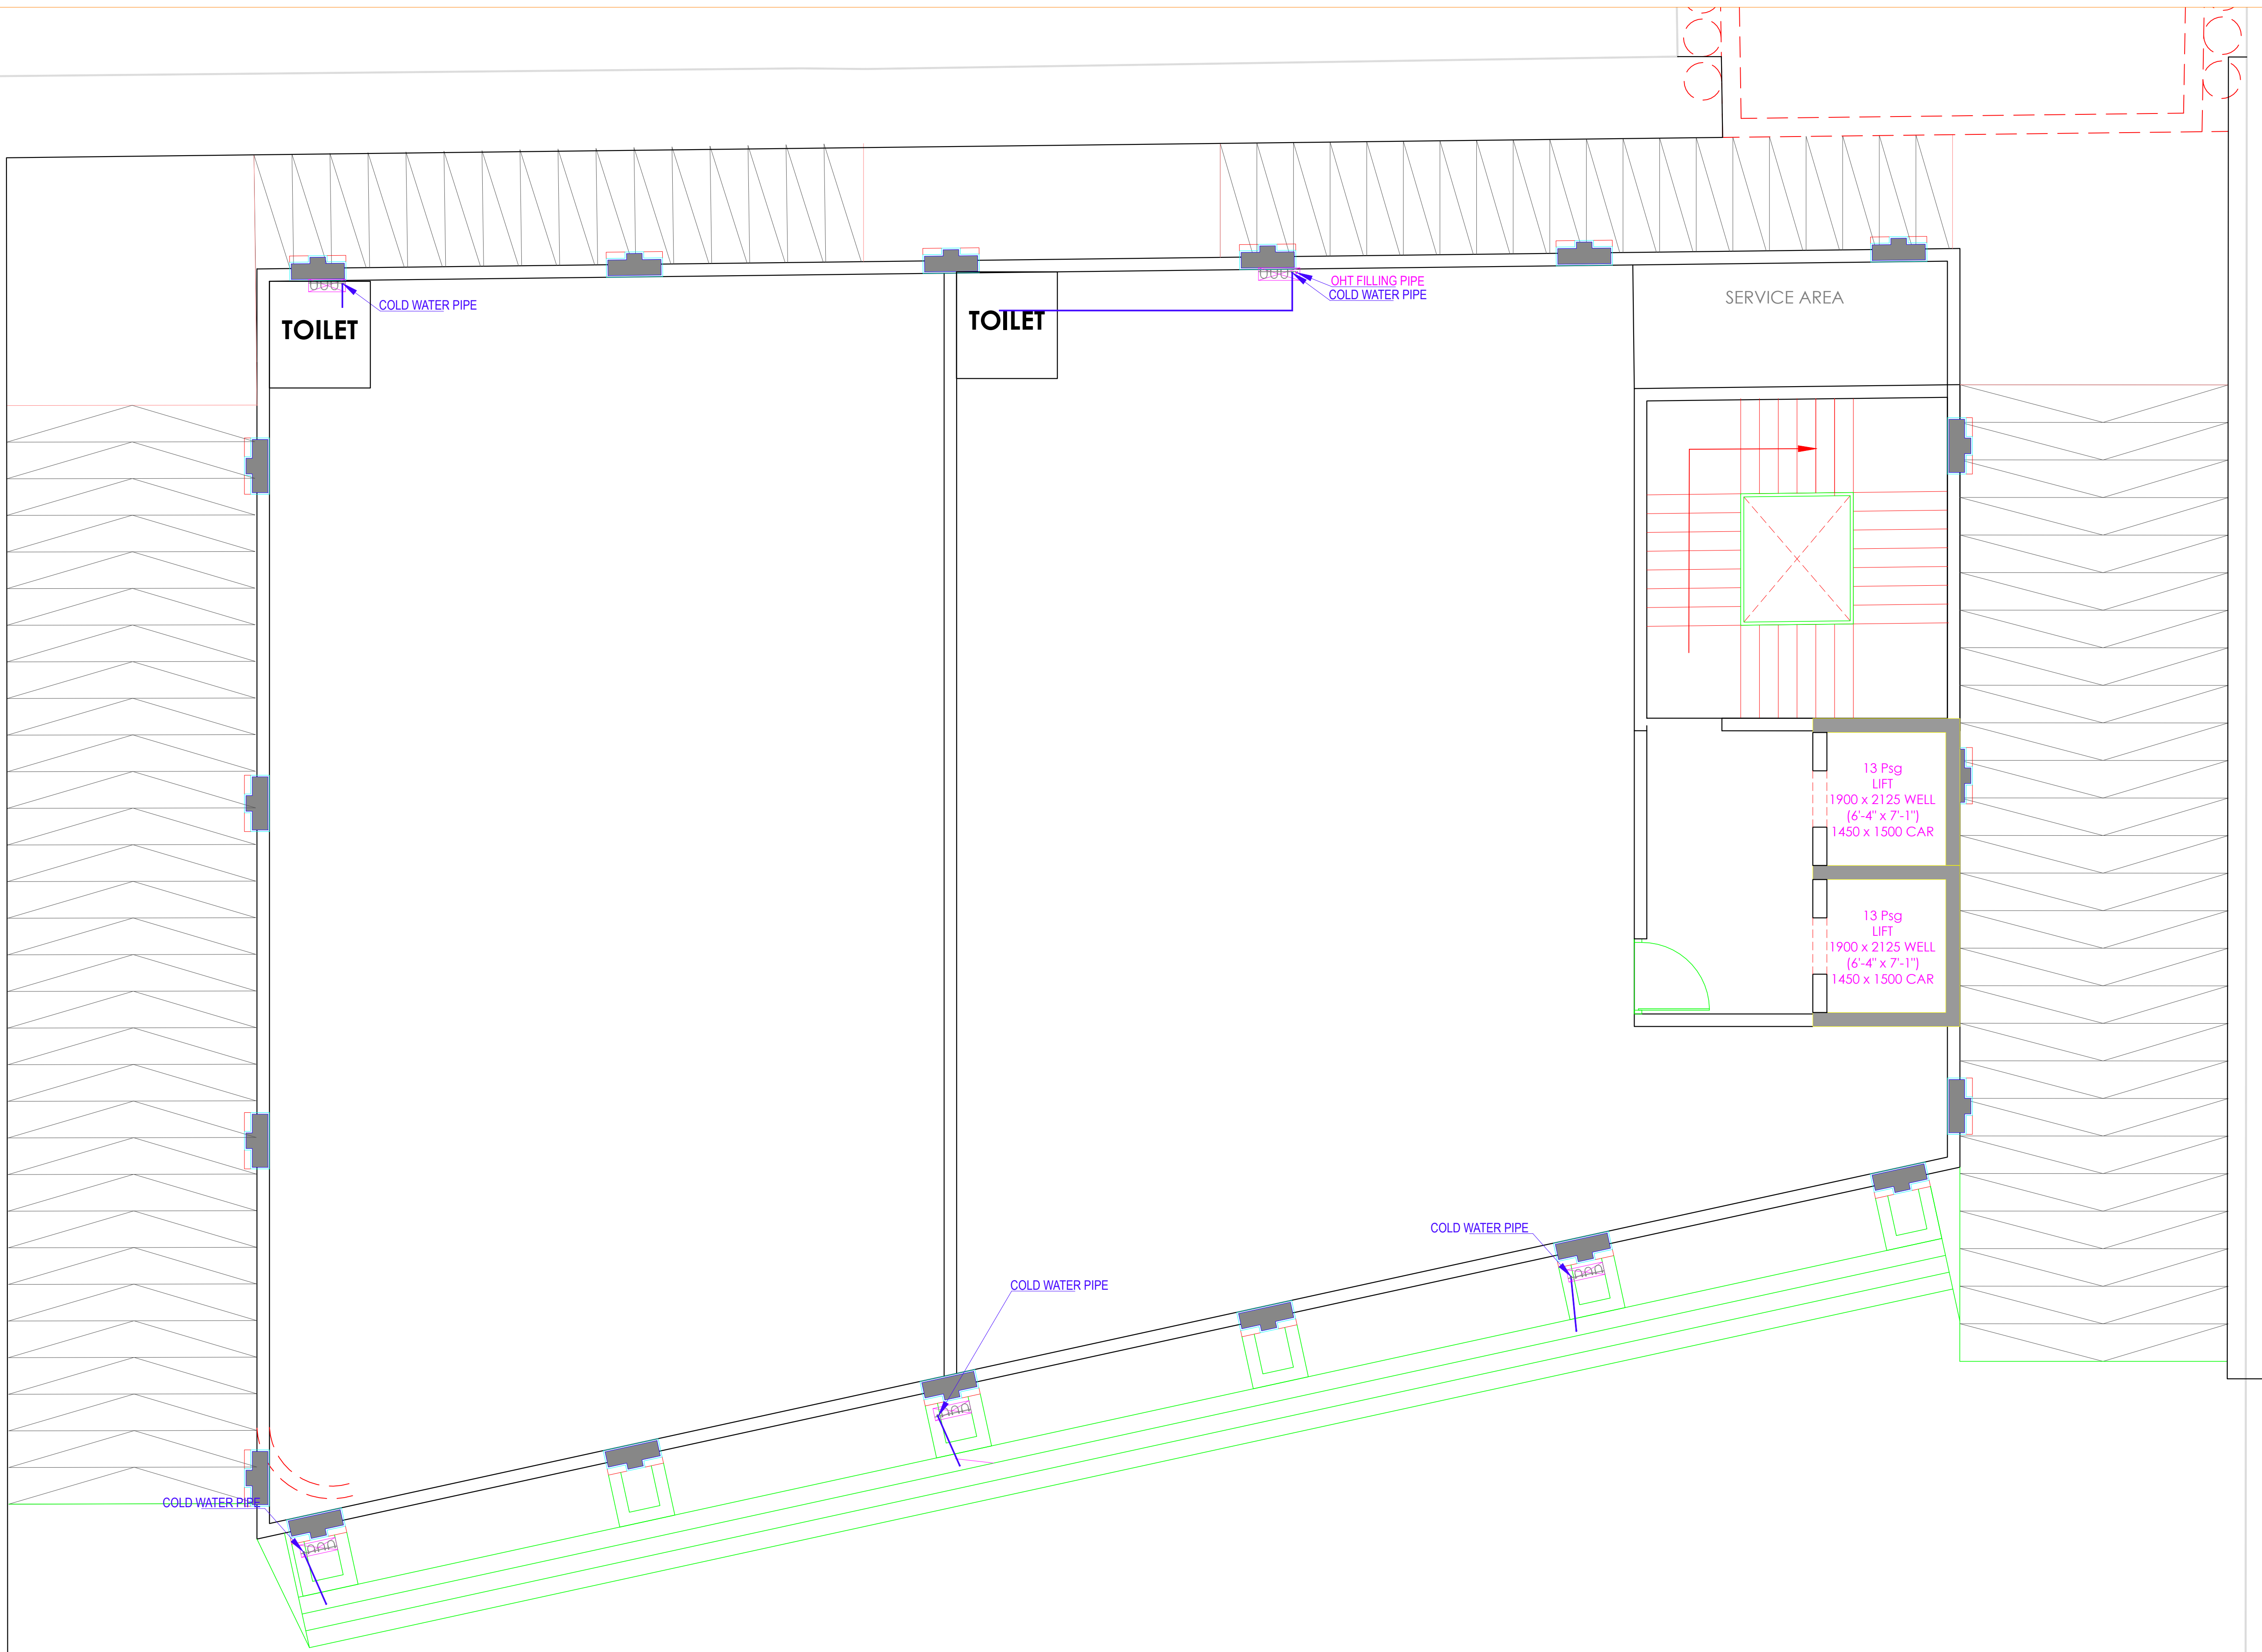
NOTES/STATUS

FOR RERA SUBMISSION

URDHOOSUNAGAR

SHRESHTHA
the heartbeat of your building

DEALT BY:		CHECKED BY:		DIRECTION:
MEMANSHA		SACHIN		
DRAWN NO.:	SCALE:	SHEET SIZE:	DATE:	
	NTS	A1	18.12.2024	



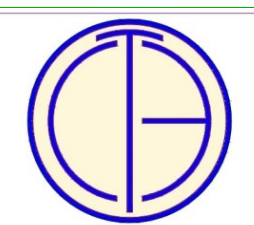
LEGEND	
SYMBOL	DESCRIPTION
	WATER SUPPLY PIPE

REV. NO.	DESCRIPTION TO REVISION	REV. BY	DATE
-	-	-	-
-	-	-	-
-	-	-	-
-	-	-	-
-	-	-	-
-	-	-	-
-	-	-	-
-	-	-	-
-	-	-	-
-	-	-	-
-	-	-	-

ARCHITECT


GRAPHITE DESIGN STUDIO
ARCHITECTS, INTERIOR DESIGNERS, PLANNERS
66, Janak Puri - 1st, Indrawati phatak, Opp Jain Mandir, Jaipur
CONTACT NO. +91-9929333414, 0141-2594414
email: studio@graphitedesignstudio.com
Website: www.graphitedesignstudio.com

STRUCTURAL CONSULTANT


TEXEL CONSULTING ENGINEERS (P) LTD.
Plot No. 8, Block-C, Narayan Vihar,
Jaipur-302020, Rajasthan, India.
+91-9929309333, 9413811106 || www.texelgroup.com

CLIENT

BARDIYA GROUP

PROJECT NAME

GT BLVU

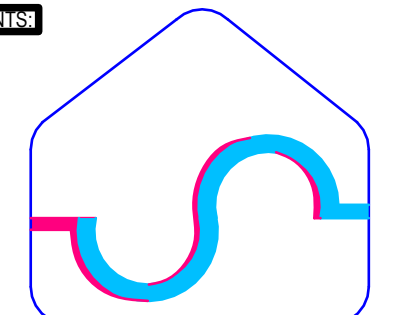
DESIGNER

FIRST FLOOR WATER SUPPLY PLAN

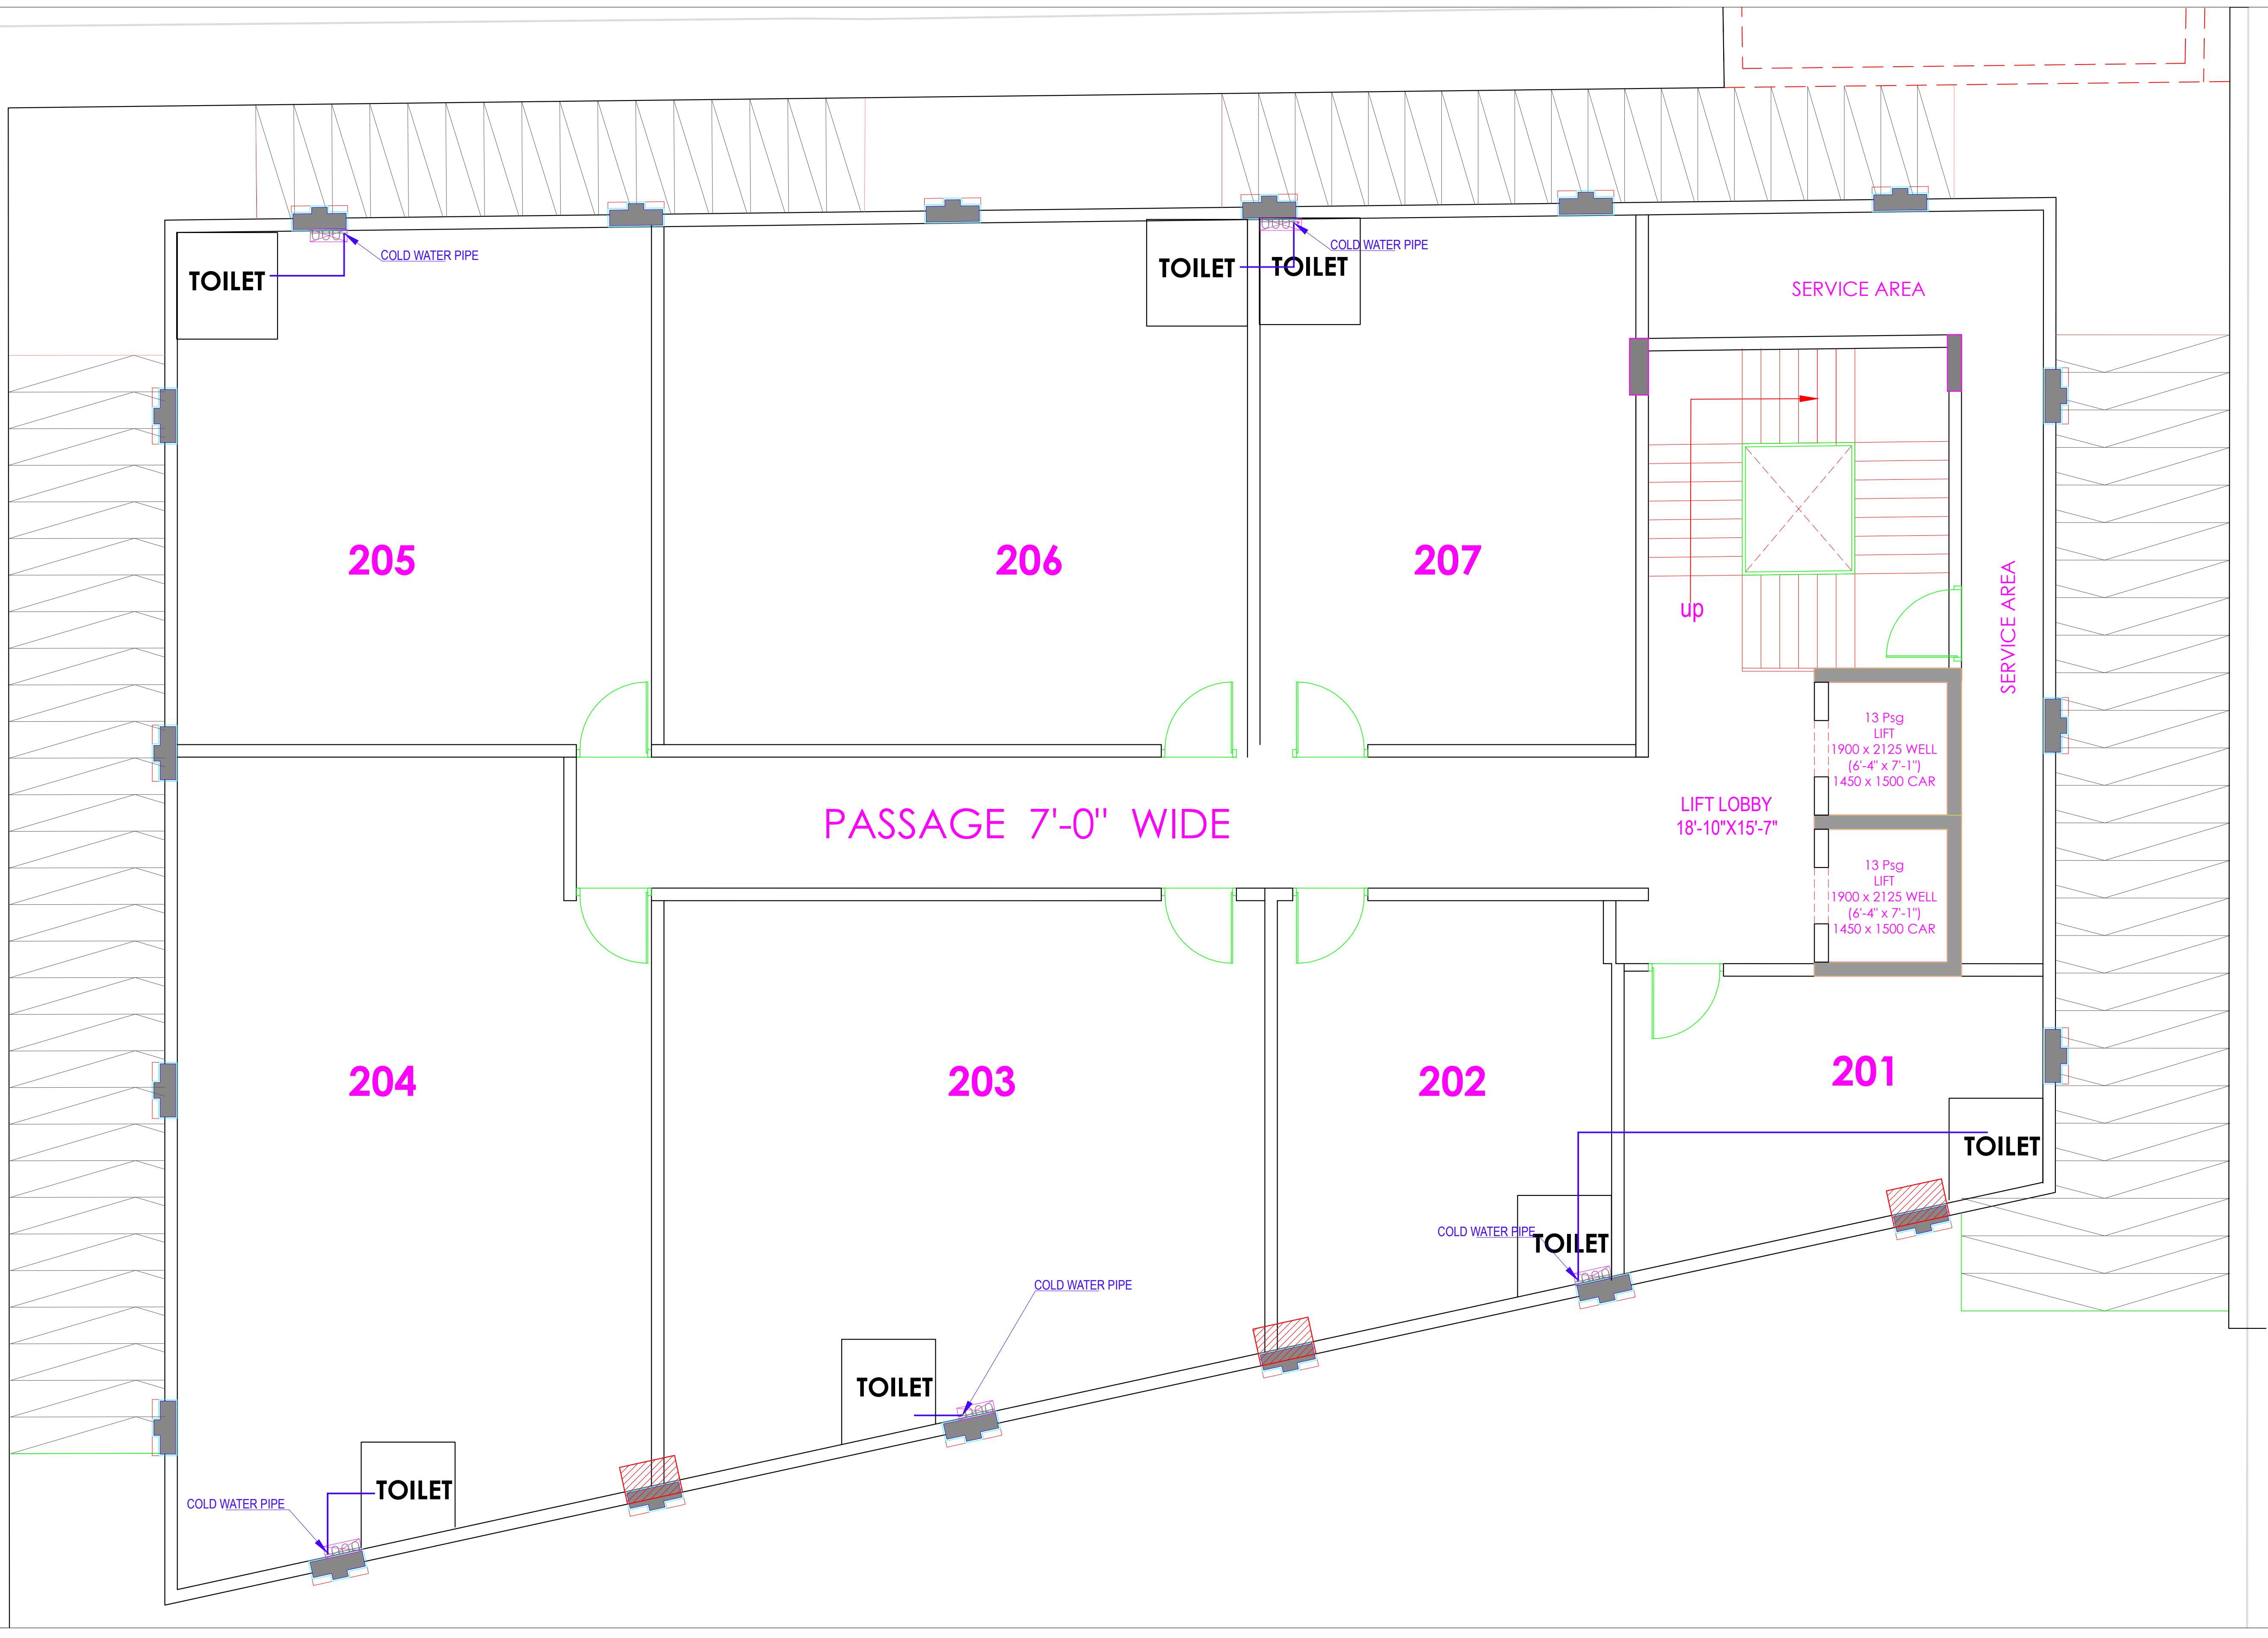
DESIGN STATUS

FOR RERA SUBMISSION

URBAN DESIGNER


SHRESHTHA
the heartbeat of your building

DEALT BY:		CHECKED BY:		DIRECTION:
MEMANSHA		SACHIN		
DRAWN NO.:	SCALE:	SHEET SIZE:	DATE:	
	NTS	A1	18.12.2024	



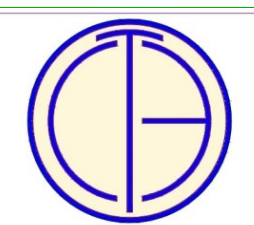
LEGEND	
SYMBOL	DESCRIPTION
	WATER SUPPLY PIPE

REV. NO.	DESCRIPTION TO REVISION	REV. BY	DATE
-	-	-	-
-	-	-	-
-	-	-	-
-	-	-	-
-	-	-	-
-	-	-	-
-	-	-	-
-	-	-	-
-	-	-	-
-	-	-	-

ARCHITECT


GRAPHITE DESIGN STUDIO
ARCHITECTS, INTERIOR DESIGNERS, PLANNERS
66, Janak Puri - 1st, Indrawala phatak, Opp. Jain Mandir, Jaipur
CONTACT NO. +91-9929333414, 0141-2594414
email: studiosgraphite@gmail.com
Website: www.graphitedesignstudio.com

STRUCTURAL CONSULTANT


TEXEL CONSULTING ENGINEERS (P) LTD.
Plot No. 8, Block-C, Narayan Vihar,
Jaipur-302020, Rajasthan, India.
+91-9929309333, 9413811106 || www.texelgroup.com

CLIENT

BARDIYA GROUP

PROJECT NAME

GT BLVU

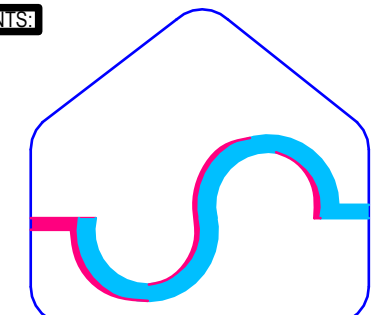
DESIGNER

SECOND TO FOURTH TO FOURTH FLOOR WATER SUPPLY PLAN

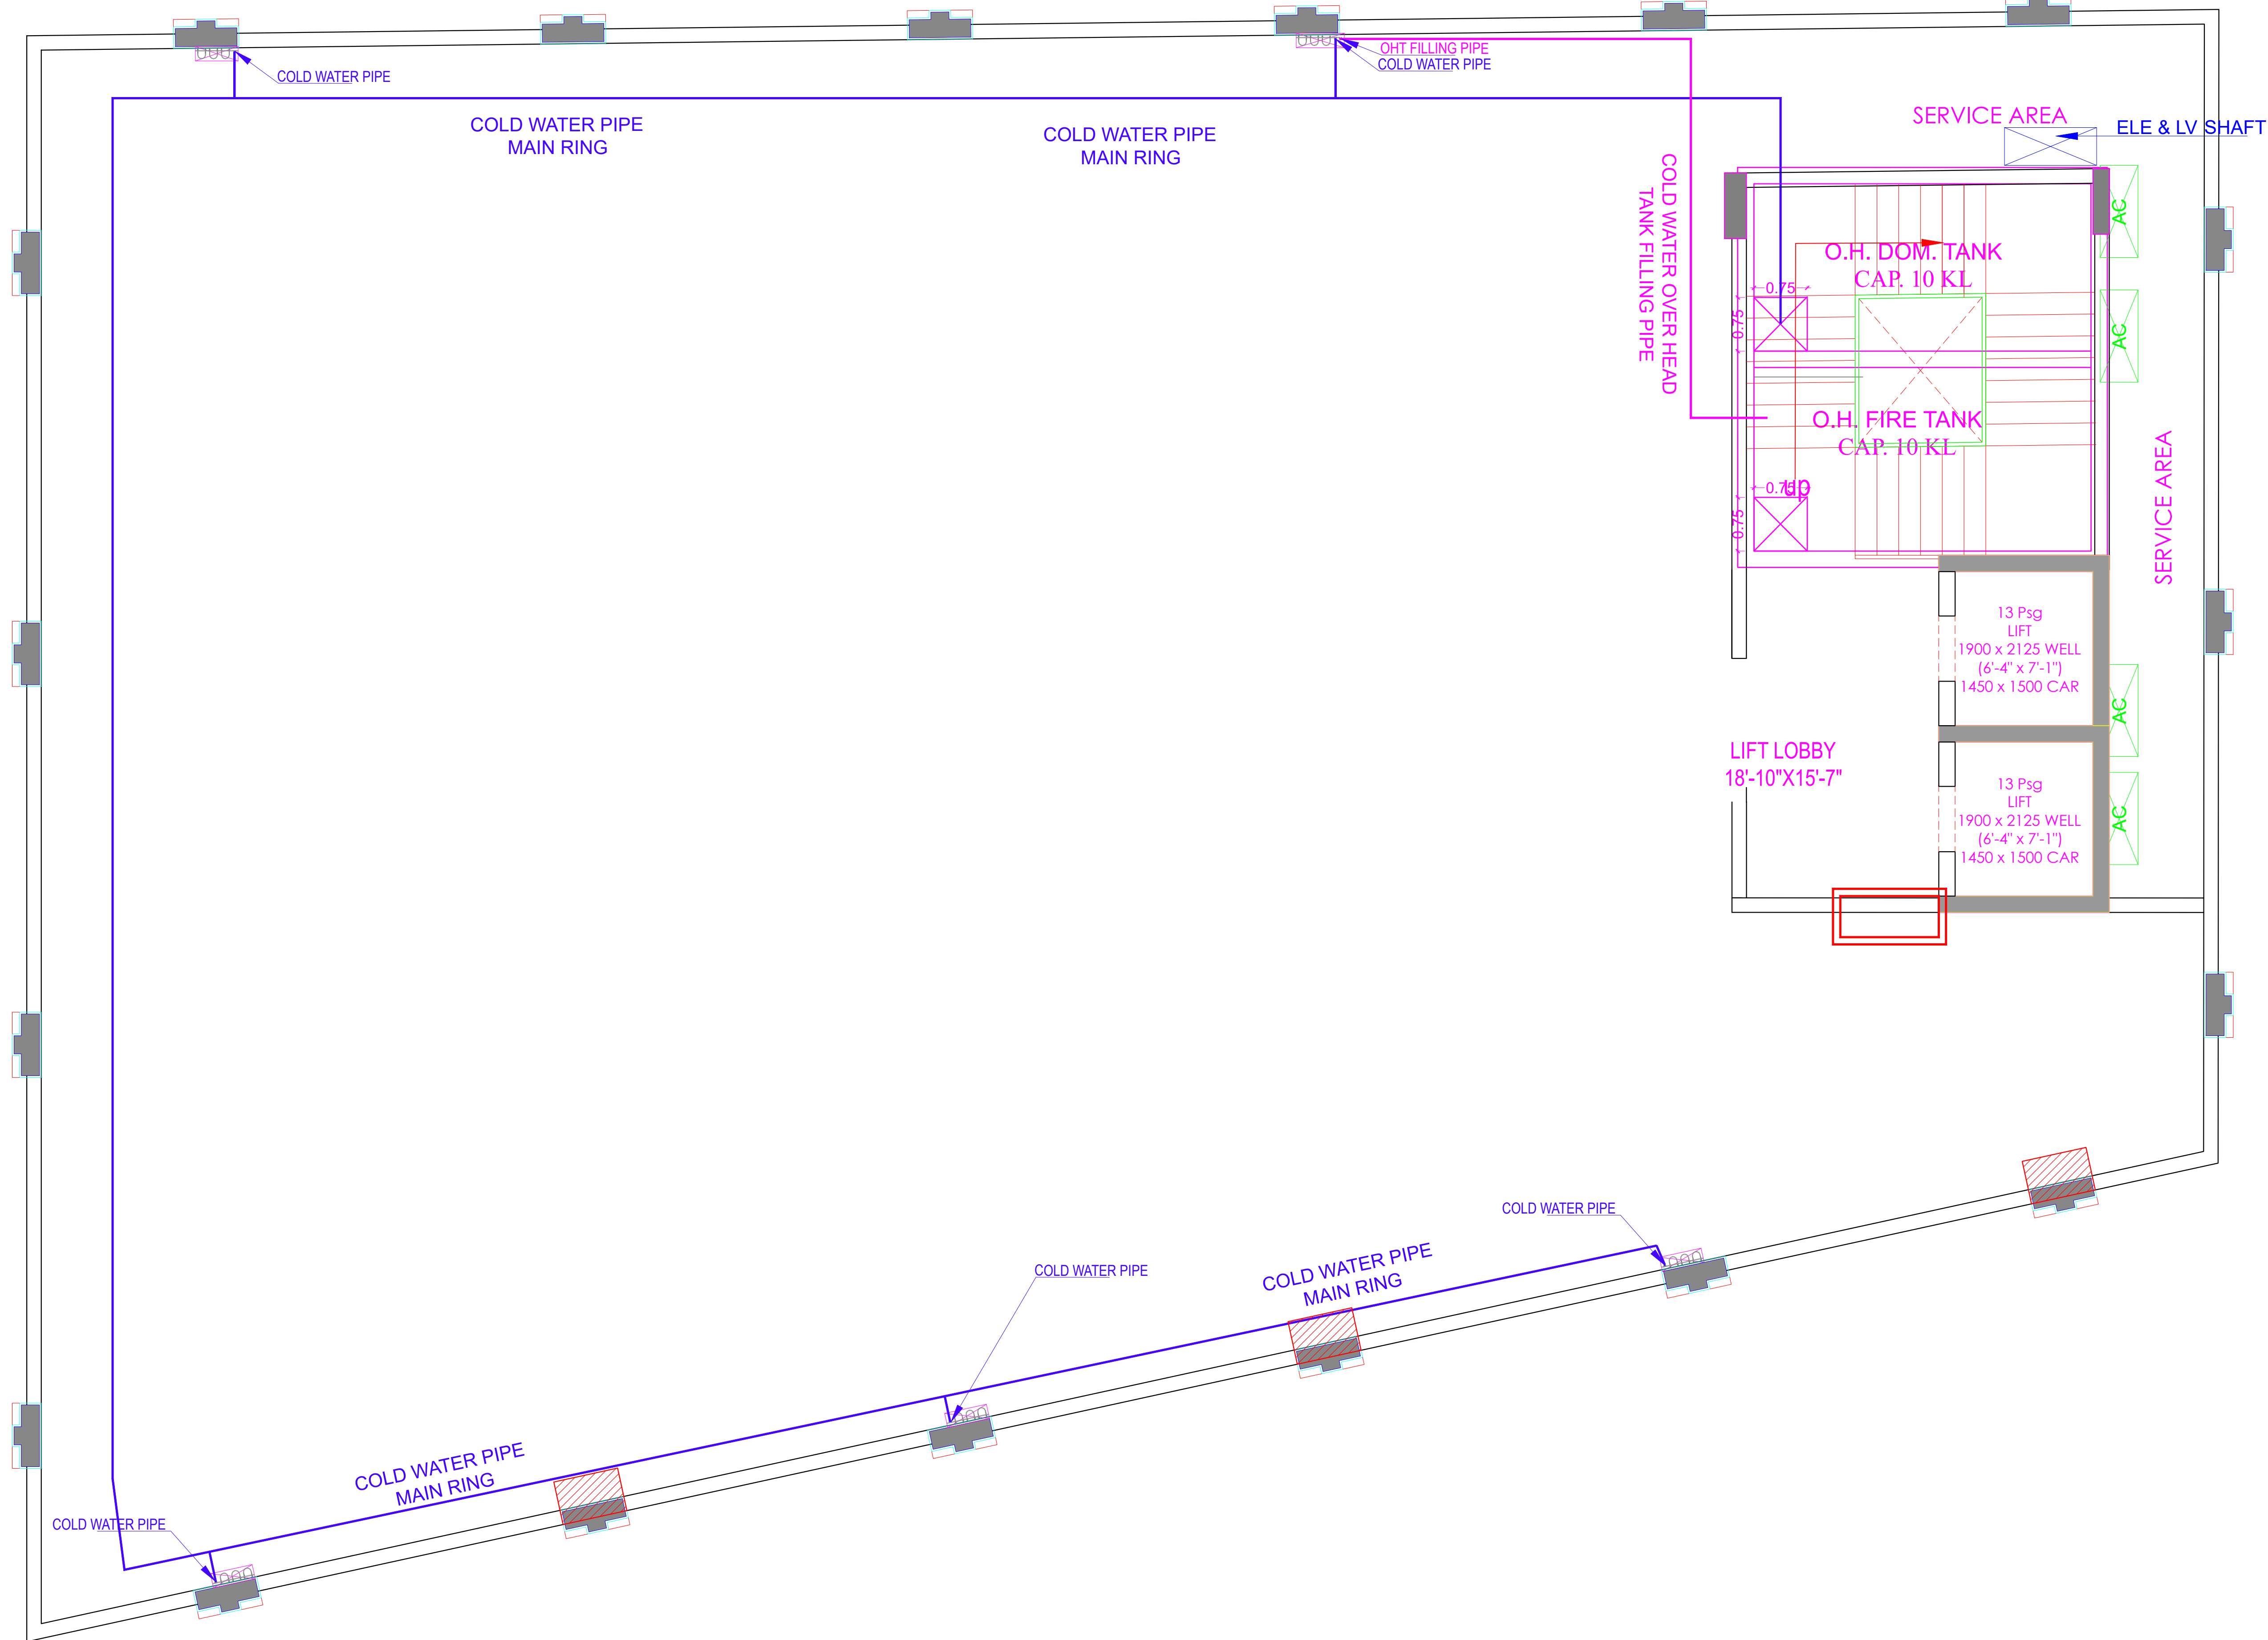
DESIGN STATUS

FOR RERA SUBMISSION

URBAN DESIGNER


SHRESHTHA
the heartbeat of your building

DEALT BY:		CHECKED BY:		DIRECTION:
MEMANSHA		SACHIN		
DRAWN NO.	SCALE	SHEET SIZE	DATE	
DWGNO.	NTS	A1	18.12.2024	



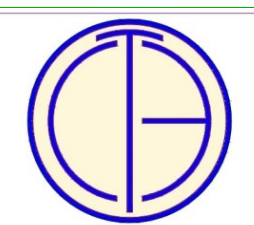
LEGEND	
SYMBOL	DESCRIPTION
	WATER SUPPLY PIPE

REV. NO.	DESCRIPTION TO REVISION	REV. BY	DATE
-	-	-	-
-	-	-	-
-	-	-	-
-	-	-	-
-	-	-	-
-	-	-	-
-	-	-	-
-	-	-	-
-	-	-	-
-	-	-	-

ARCHITECT


GRAPHITE DESIGN STUDIO
ARCHITECTS, INTERIOR DESIGNERS, PLANNERS
66, Janak Puri - 1st, Indrawala phatak, Opp Jain Mandir, Jaipur
CONTACT NO. +91-9929333414, 0141-2594414
email: studio@graphitedesignstudio.com
Website: www.graphitedesignstudio.com

STRUCTURAL CONSULTANT


TEXEL CONSULTING ENGINEERS (P) LTD.
Plot No. 8, Block-C, Narayan Vihar,
Jaipur-302020, Rajasthan, India.
+91-9929309333, 9413811106 || www.texelgroup.com

CLIENT

BARDIYA GROUP

PROJECT NAME

GT BLVU

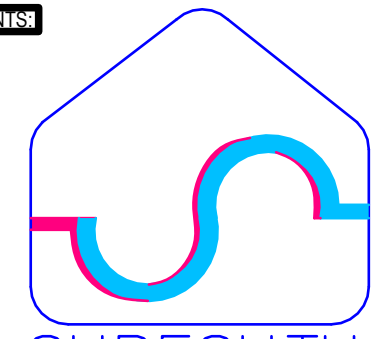
DESIGNER

TERRACE FLOOR WATER SUPPLY PLAN

DESIGN STATUS

FOR RERA SUBMISSION

URBAN DESIGNER


SHRESHTHA
the heartbeat of your building

DEALT BY: DEVENDRA		CHECKED BY: SACHIN		DIRECTION:
DRAWING:	SCALE:	SHEET SIZE:	DATE:	
DWGNO.	NTS	A1	26.11.2024	