
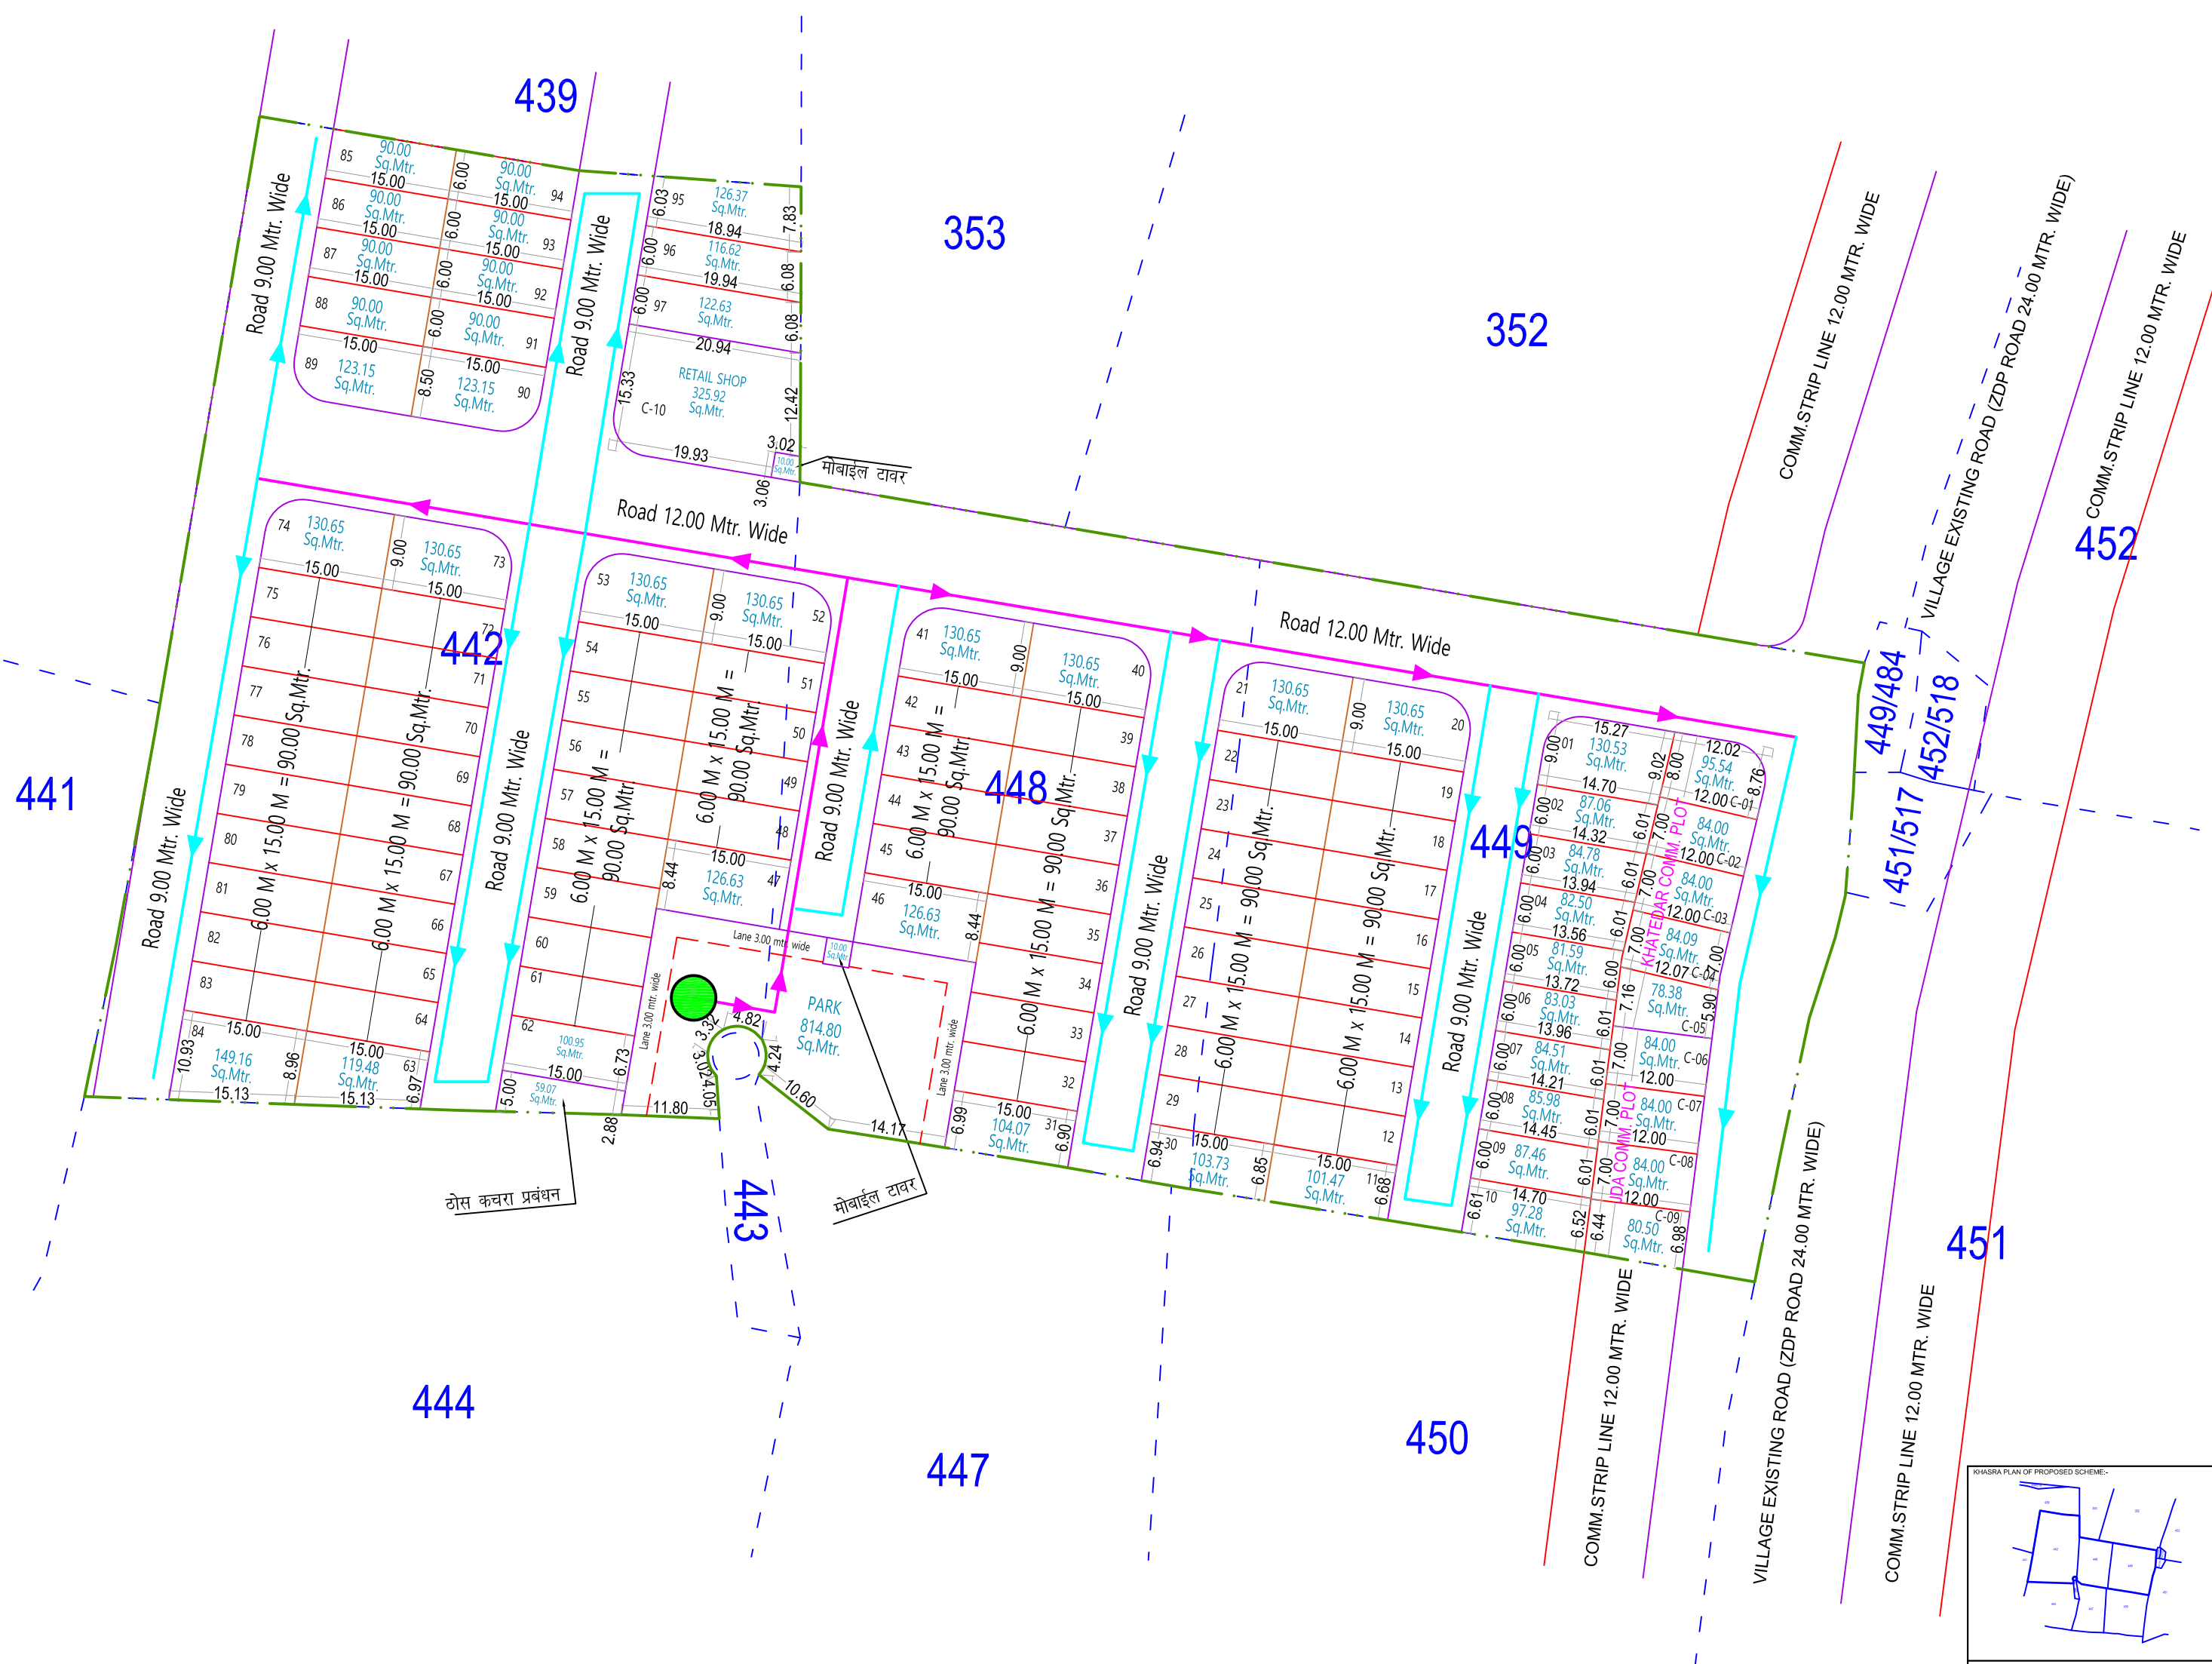



VILLAGE - KISHORPURA, TEH.- SANGANER, JAIPUR

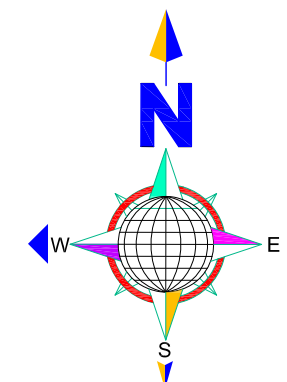

110MM DIA. PVC 6KG PIPE	
90MM DIA. PVC 6KG PIPE	
CWR	

Manoj Chaudhary
ER. MANOJ CHAUDHARY
B. TECH (CIVIL)

BLUEPRINT OF PROPOSED SCHEME:-

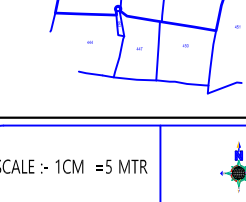

SCALE :- 1CM = 5 MTRS

येनोडा क्षेत्र का नक्साद्वारा विवरण योजना 2023 से अनुमति प्राप्त उपखण्ड :-

प्रस्तावित उपखण्ड क्षेत्र के भूखण्डों की गणना :-

आवकतीय भूखण्ड :- 00

सुरक्षित भूखण्ड :- 00

सुरक्षित नगरपालिका भूखण्ड :- 00

येनोडा क्षेत्र का कुल भू-उपयोग व तकनीकी विश्लेषण :-

क.सं. भू-उपयोग क्षेत्रफल(व.मी.में) प्रतिशत

1. आवासीय	9434.00	57.89%
2. सुदृढ़ नगरपालिका	325.92	02.06%
(A)कुल क्षेत्रफल (1 TO 2)	9759.92	59.89%
3. शहरी उपखण्ड	814.80	05.00%
4. शहरी नगरपालिका	59.07	00.36%
5. कृषि/नगर	20.00	00.12%
6. पहाड़	5642.21	34.63%
(B)कुल क्षेत्रफल	6536.08	40.11%
(A+B)कुल क्षेत्रफल (A+B)	16296.00	100.00%
8. शहरी क्षेत्र का वाणिज्य क्षेत्र	428.00	25.00%
9. शहरी क्षेत्र का क्षेत्र	332.50	19.51%
10. शहरी क्षेत्र का क्षेत्र	945.50	55.49%
(C) कुल क्षेत्रफल (8 TO 10)	1704.00	100.00%
कुल नगरपालिका क्षेत्रफल	18000.00	

प्रस्तावित येनोडा क्षेत्र

आवकतीय क्षेत्र का कुल क्षेत्रफल 18000.00 म.मी.

NAME OF SCHEME :-

ZONE :- 00

ZPD NO:- 00

NAME OF DEVELOPER :- AMBENCE COLONIZERS & FERTIBURY LANCEN (INDIA) PVT. LTD.

SUBMITTED TO :- JAPUR DEVELOPMENT AUTHORITY

DESIGN BY:- **Lakshya Associates**



LAND SURVEY, PLANNING, DEMARCATION
 TOWNSHIP DEVELOPMENT CONSULTANT
 (ENGINEERING AND ARCHITECTURE CONSULTANT)
 IC201: Registration No:- 2017 Regd. No:- 2017
 Lic No:- 2017 Lic No:- 2017
 Lic No:- 2017 Lic No:- 2017
 Email: lakshyaassociates@gmail.com
 lakshyaassociates@gmail.com

REGISTRATION

☐ MEMBERSHIP ☐ LICENSE ☐ REGISTRATION