


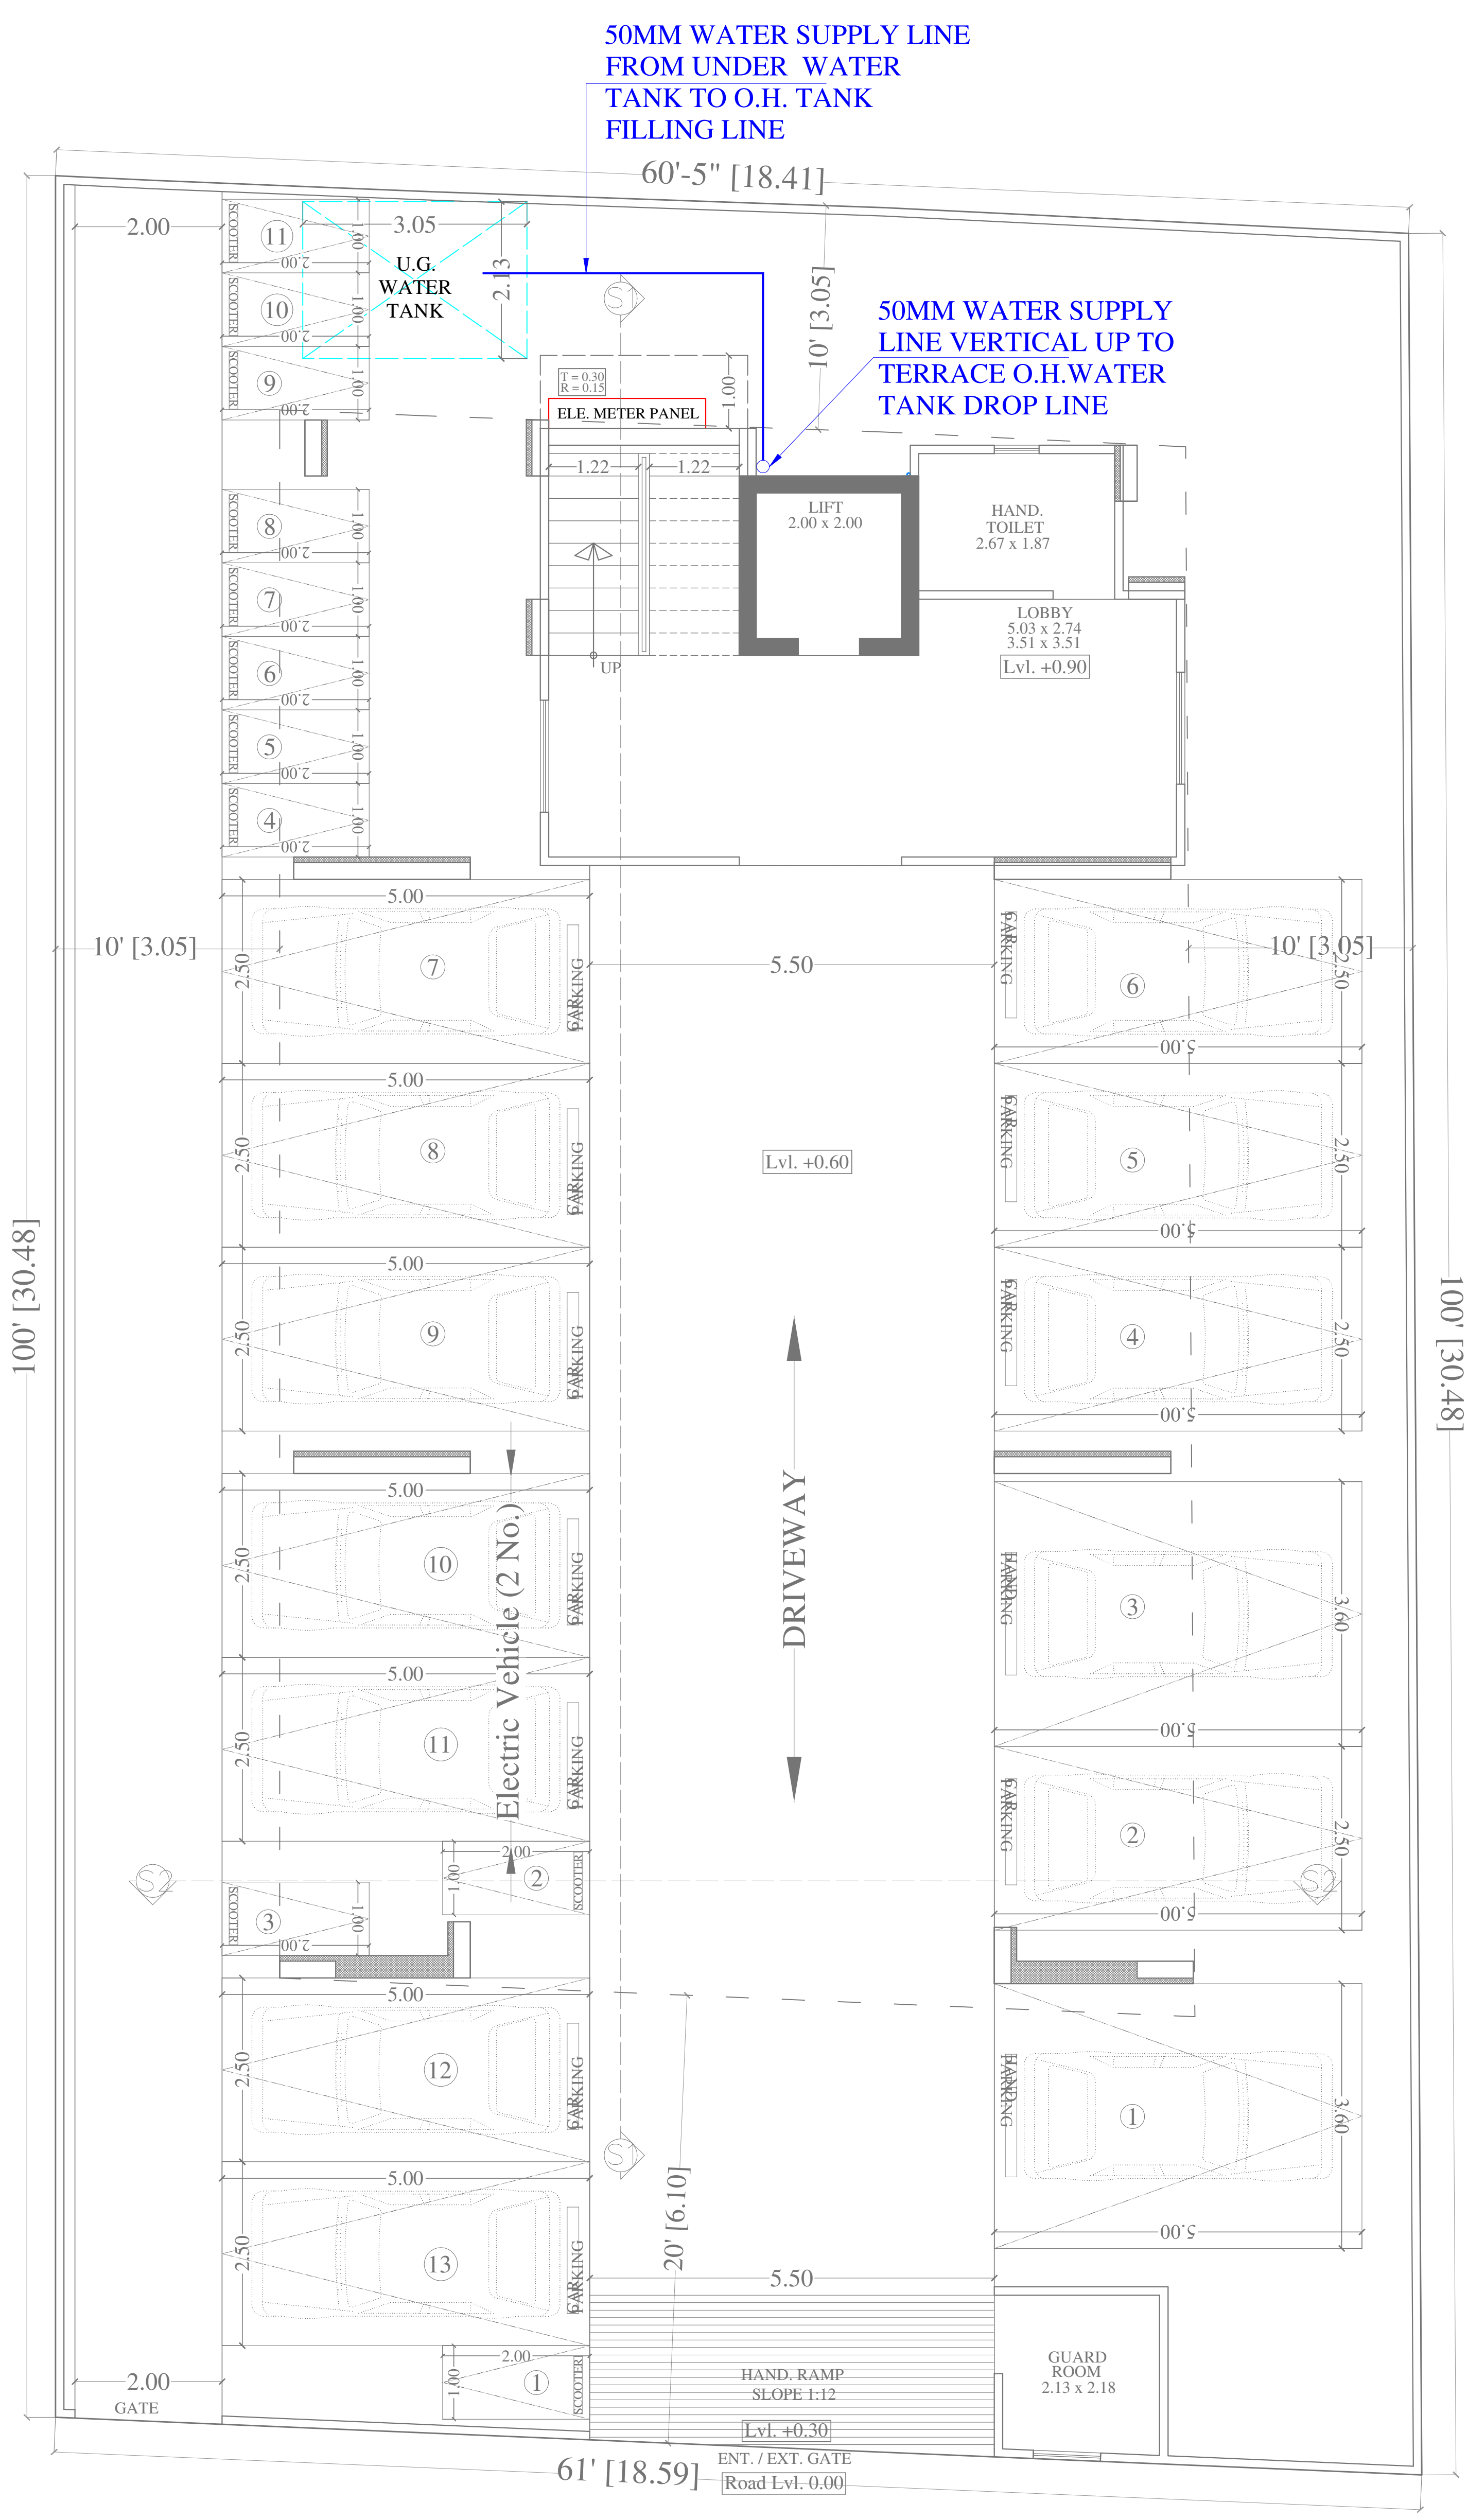

Vipul
VIPUL AGARWAL
M.E.P. CONSULTANT
B.E. ELECTRICAL

SERVICE CONSULTANT

ASHI ASSOCIATES
F 9 / 440 , Keshav Marg Chitrakut Scheme,Jaipur
PH:91-0-93146-10438 ,0141-2440946, Mail:vipul8599@yahoo.com

DRG. TITLE:-
**UGWT TO OHT FILLING
LINE ROUTE PLAN**


	OWNER Vinay Khandelwal, Ashok Khandelwal
	SCALE = 1:100

PROJECT :-
Saket Prestige Homes


DEVELOPER NAME :
SAKET BUILDMART PVT LTD

PROJECT ADDRESS :-
**PROPOSED RESIDENTIAL BUILDING
SUBSIVION AT PLOT NO. 29-30
(NORTH PART) LIONS LANE, JAIPUR**

ARCHITECT :-
SPACE GRID
C-49,VIDYA
APARTMENT,PARAS MARG,
BAPU NAGAR,NEAR JANTA
STORE CIRCLE, JAIPUR-302015
PH-09314918766,0141-4005506 (O)
Email:-info.spacegrid@gmail.com

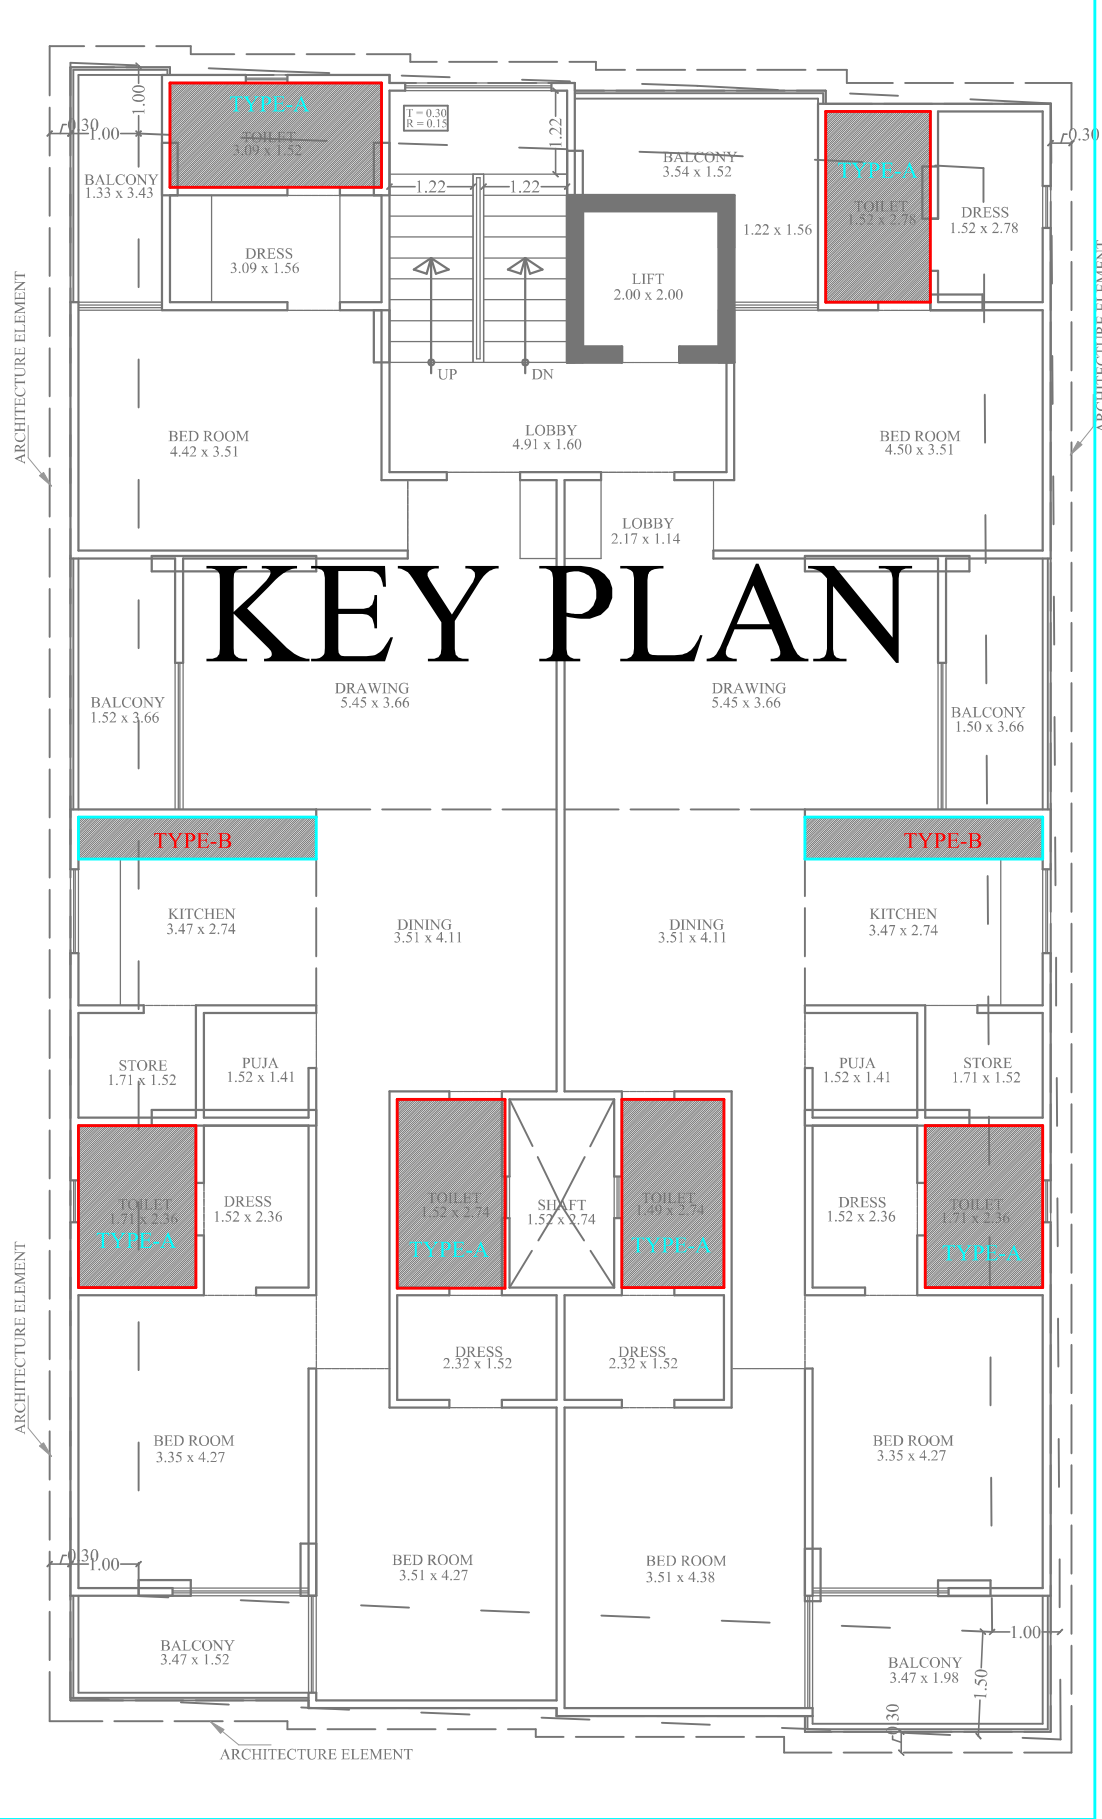

KEY PLAN

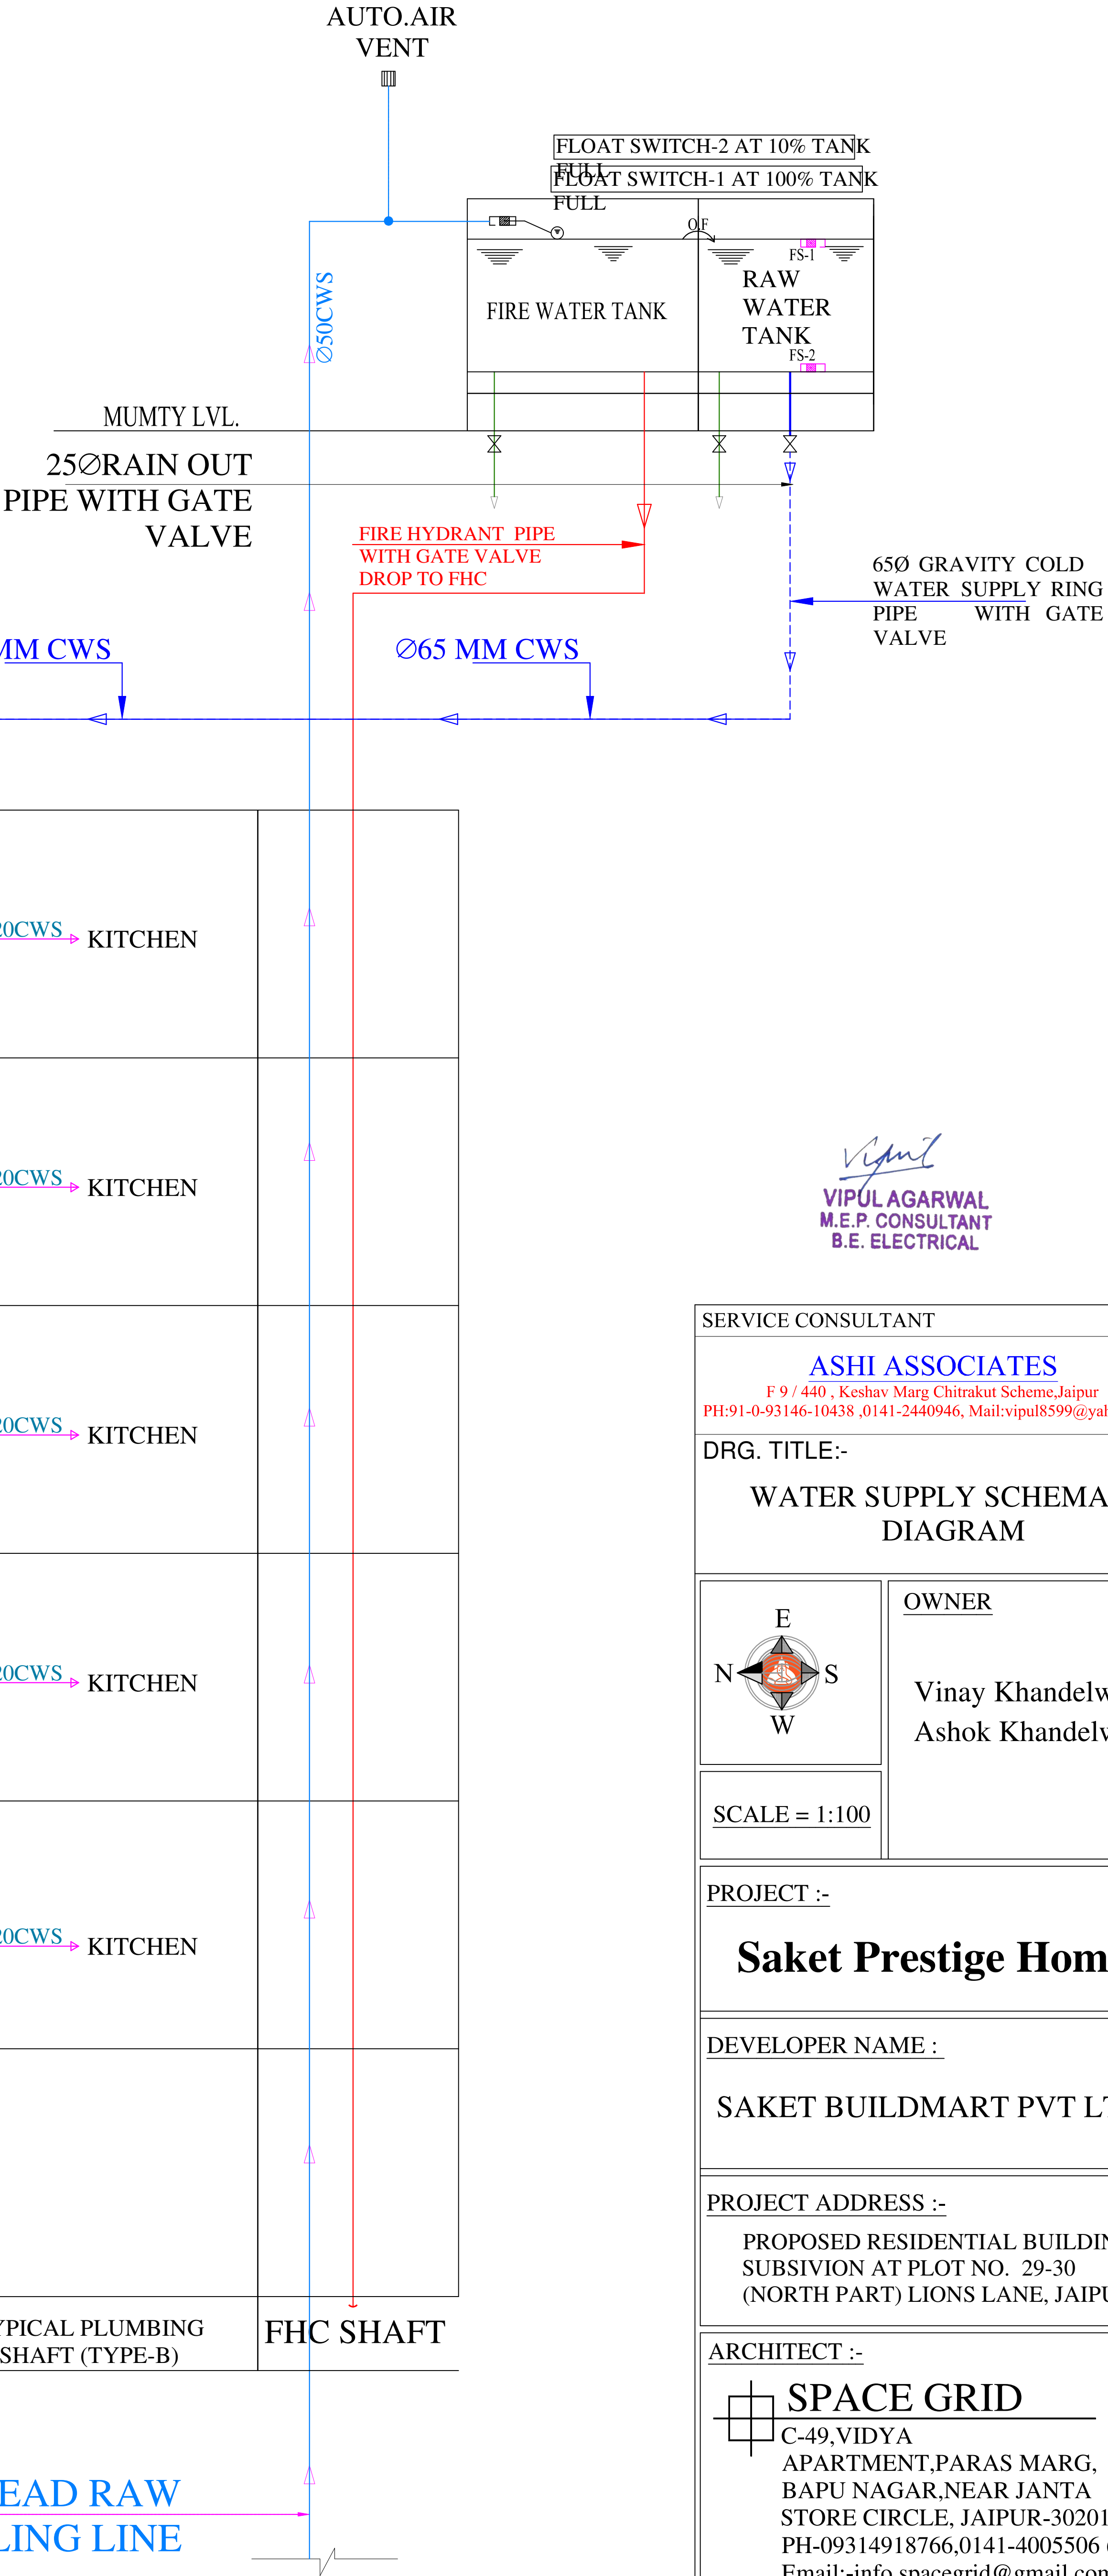

VIPUL AGARWAL
M.E.P. CONSULTANT
B.E. ELECTRICAL

SERVICE CONSULTANT

ASHI ASSOCIATES
F 9 / 440 , Keshav Marg Chitrakut Scheme,Jaipur
PH:91-0-93146-10438 ,0141-2440946, Mail:vipul8599@yahoo.com

DRG. TITLE:-
WATER SUPPLY SCHEMATIC
DIAGRAM

OWNER

Vinay Khandelwal,
Ashok Khandelwal

SCALE = 1:100

PROJECT :-
Saket Prestige Homes

DEVELOPER NAME :
SAKET BUILDMART PVT LTD

PROJECT ADDRESS :-
PROPOSED RESIDENTIAL BUILDING
SUBSIVION AT PLOT NO. 29-30
(NORTH PART) LIONS LANE, JAIPUR

ARCHITECT :-
SPACE GRID
C-49,VIDYA
APARTMENT,PARAS MARG,
BAPU NAGAR,NEAR JANTA
STORE CIRCLE, JAIPUR-302015
PH-09314918766,0141-4005506 (O)
Email:-info.spacegrid@gmail.com