


LEGEND:

S.N.	DESCRIPTION	SYMBOL
1	POLE LIGHT(30.NO)	
2	EARTH PIT (30NO.)	

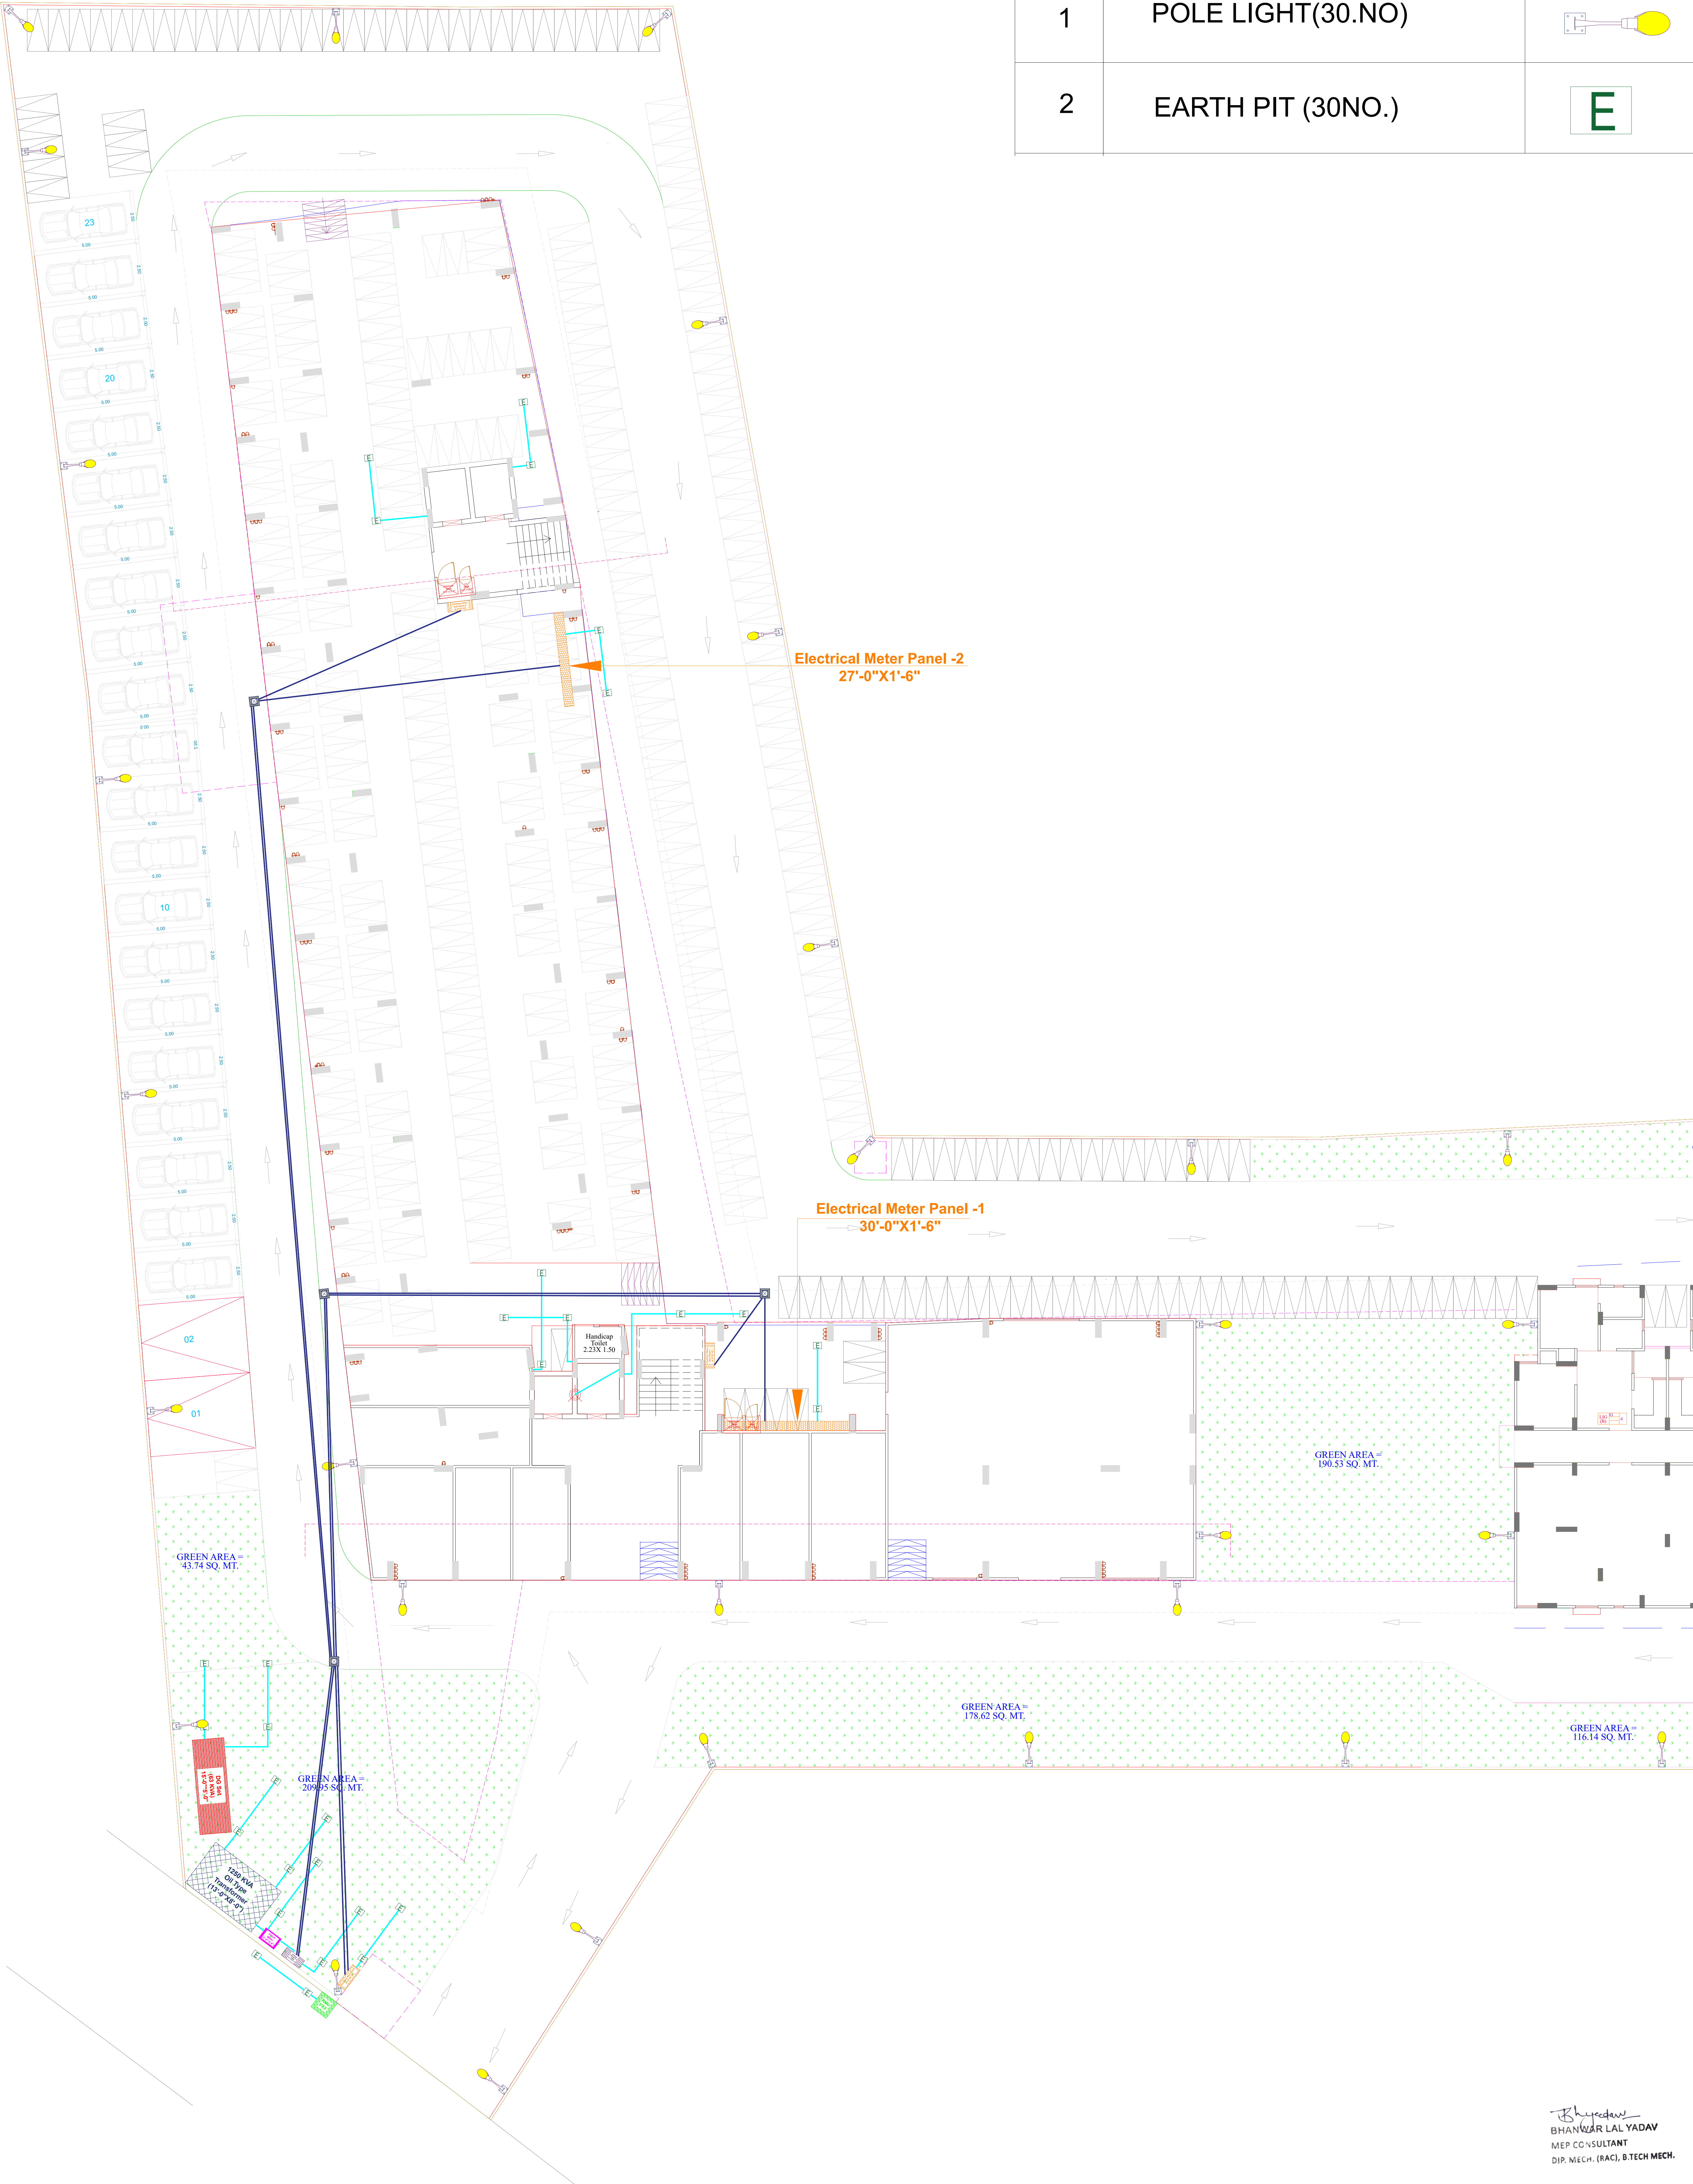

Bhanwar Lal Yadav
BHANWAR LAL YADAV
MEP CONSULTANT
DIP. MECH. (RAC), B.TECH MECH.

REV. NO.	DESCRIPTION TO REVISION	REV. BY	DATE	ARCHITECT	STRUCTURAL CONSULTANT	CLIENT	DWG TITLE	MEP CONSULTANTS	DEALT BY:	CHECKED BY:	DIRECTION:							
R-00	EXTERNAL_FLOOR_ELECTRICAL_PLAN	AZHAR	19.02.2025	ARCHITECT ANKIT SHARMA ARCHITECTS + INTERIORS + & CONSTRUCTIONS B-4, C-46, VISHVA APARTMENT PARKS MARG, RAJPUT NAGAR, JAIPUR Phone: 0141-4090251, Mobile: (+91) 9928407365, email: arch_ankit@yahoo.com		CLIENT PROJECT NAME AURIC AQUA HOMES PROPOSED RESIDENTIAL GROUP HOUSING SINGLE ENTRY OF CHIEF MINISTERS, JANAWAS YOUNA 2015 (UNDER PROVISION 3A) IN KHASRA NO. - 2520, 2521, 2523, 2536 AT VILLAGE - GONER, TEHSIL - SANGHER, DISTT - JAIPUR	EXTERNAL_FLOOR_ELECTRICAL_PLAN	MEP CONSULTANTS  MEPEX ENRICH YOUR BUILDING ANATOMY H.O.: S.R. SPORTS COMPLEX HATOJ MOD, SIRSI ROAD, JAIPUR, 302012. B.O.: 401 & 402, RAGHU SAPPHIRE CENTER, CIVIL LINES, JAIPUR, 302006. Mo. No.-9571758110, 7568093164 Email: mepexconsultant@gmail.com teammepex@gmail.com	AZHAR	AVINASH								
-	-	-	-									-	-	-	-	-	-	-
-	-	-	-									-	-	-	-	-	-	-
DRAWN NO.: MPX/JUP/RES/EXT-ELEC/R-00												SCALE: NTS		SHEET SIZE: A1		DATE: 19.02.2025		

