
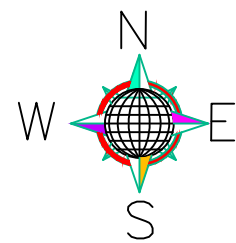




LAYOUT PLAN OF RAIN WATER HARVESTING/ RECHARGING

SHIVAM RESIDENCY BLOCK-A

AT VILLAGE :- BALAWALA, TEH.:- SANGANER, JAIPUR.
KHASRA NO.-275,276,277,278

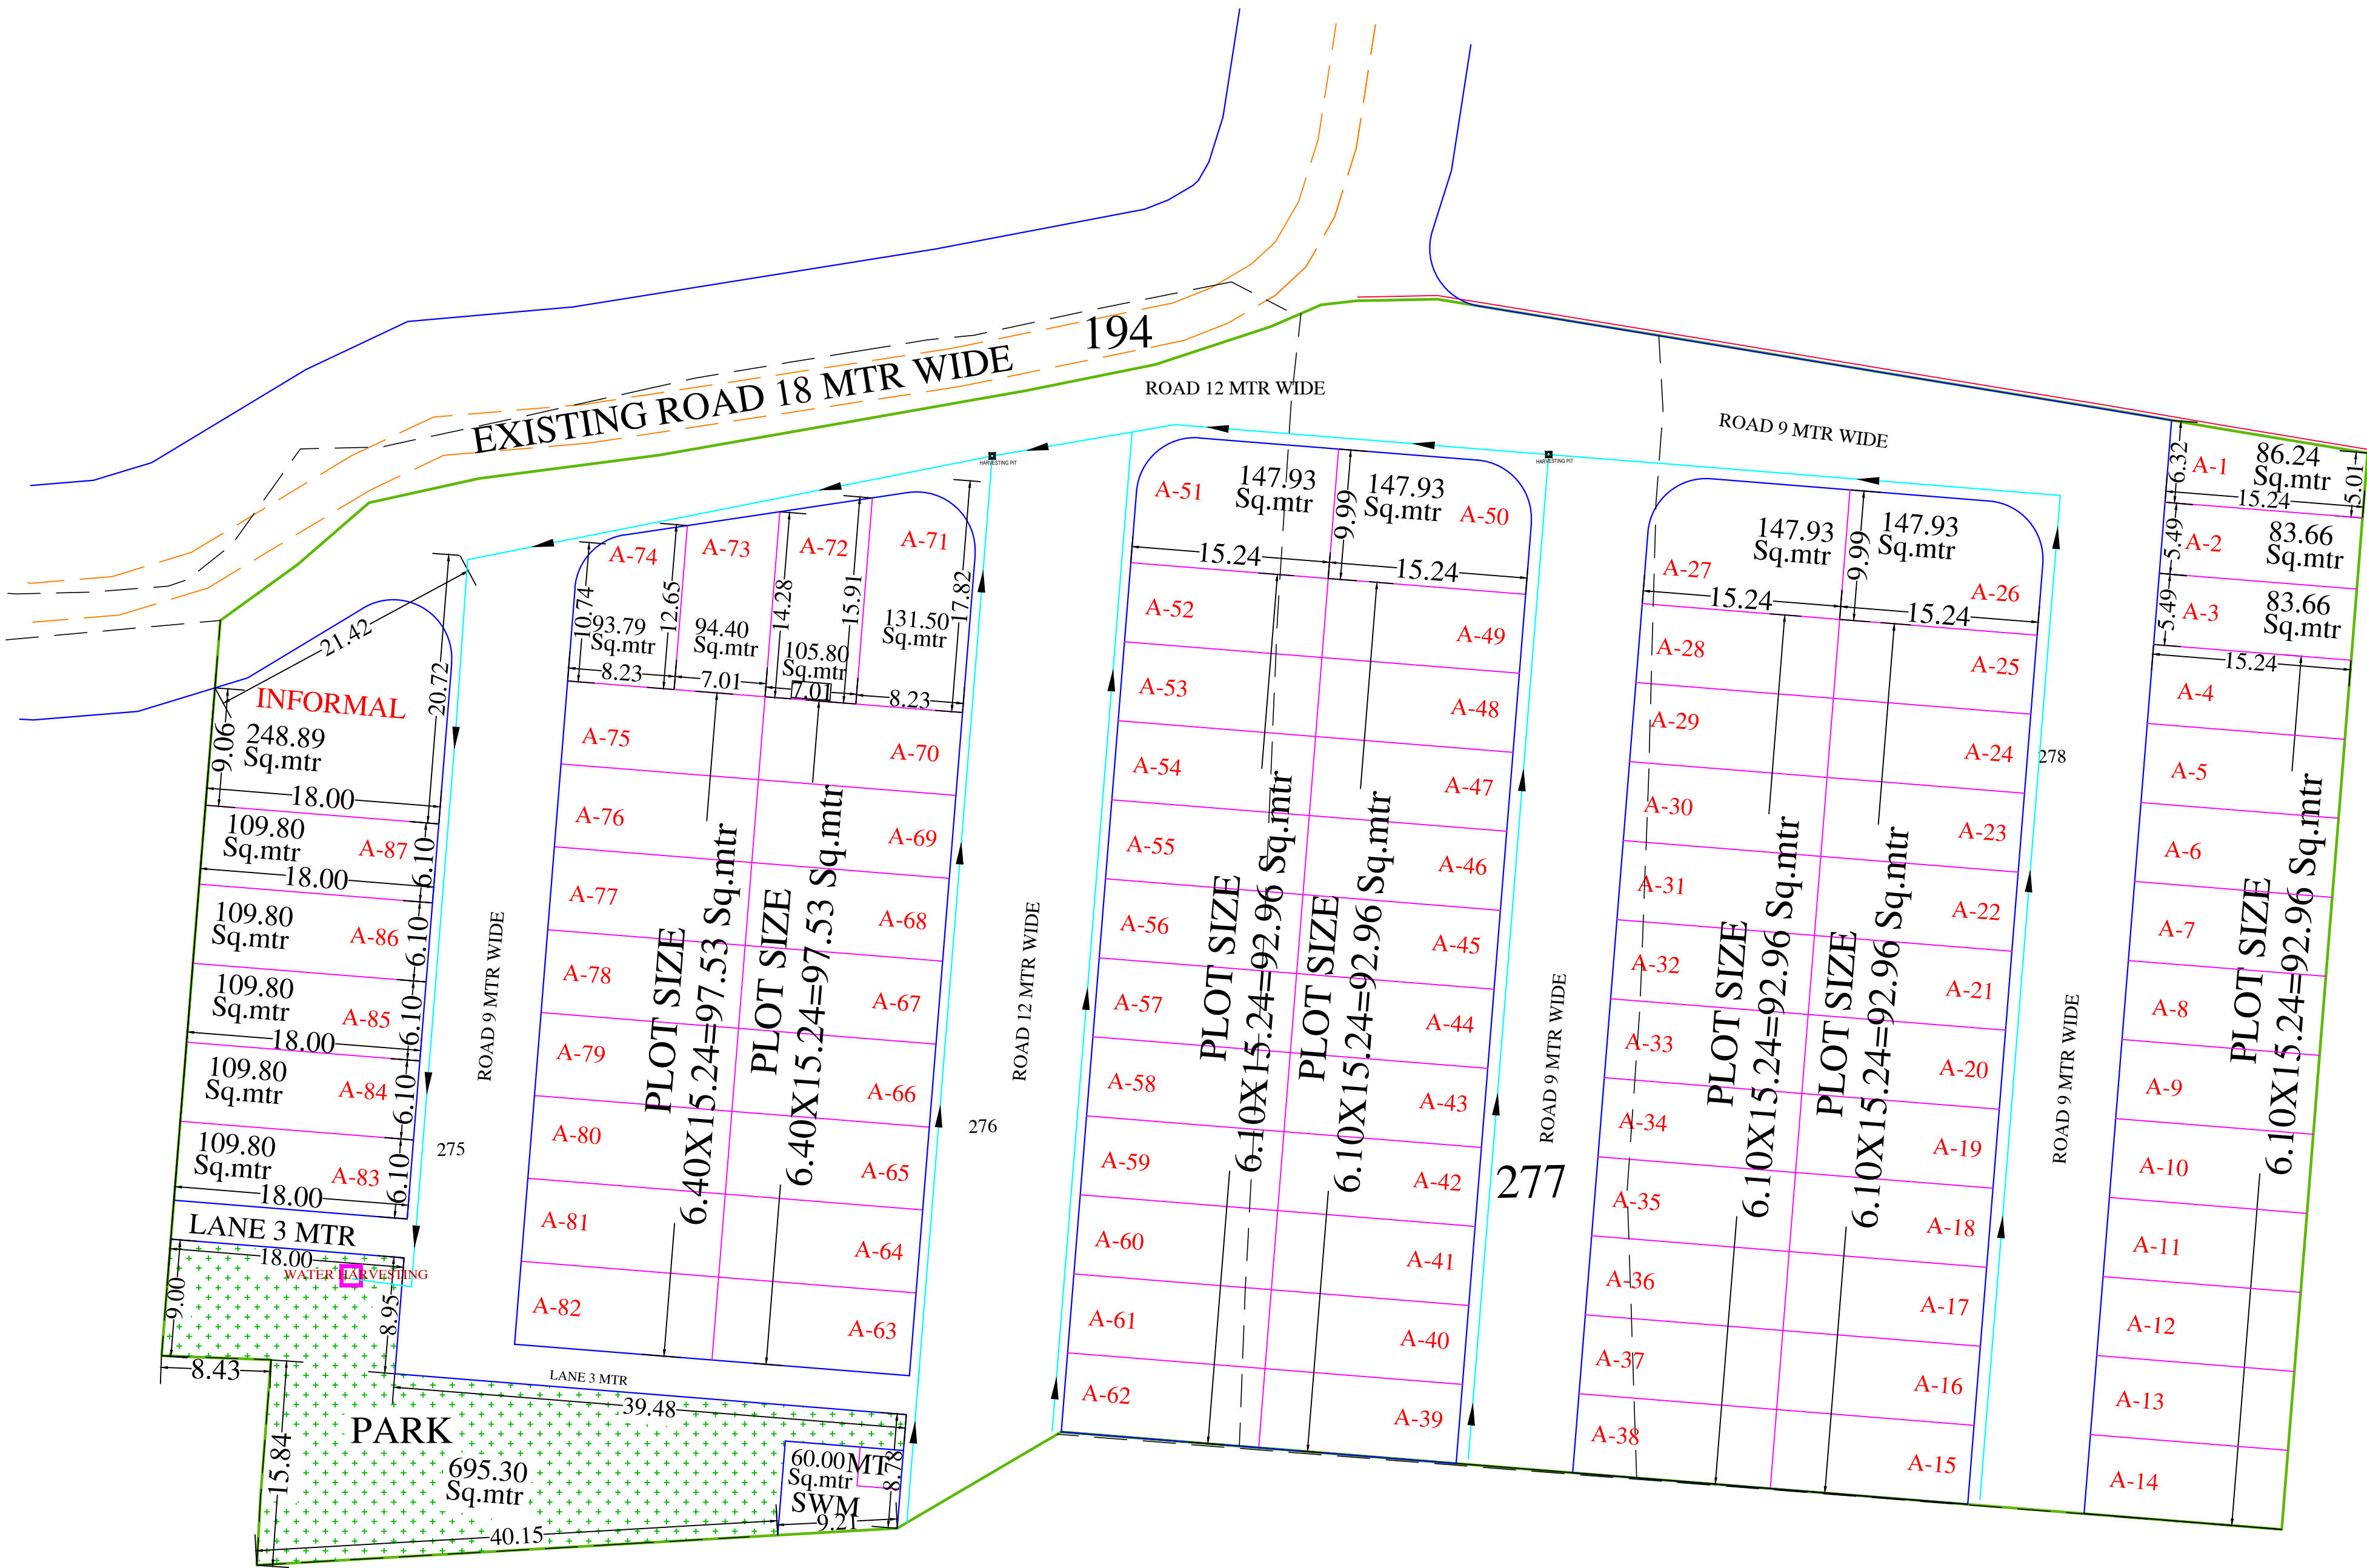

SCALE:-1=500

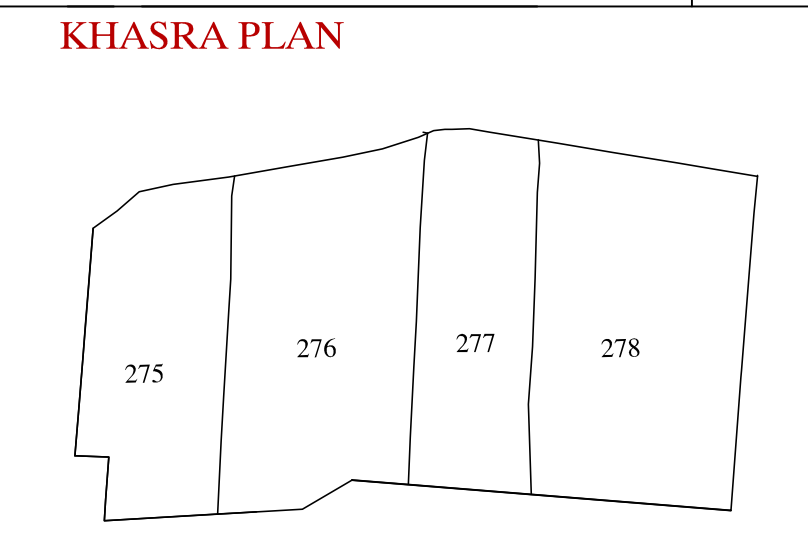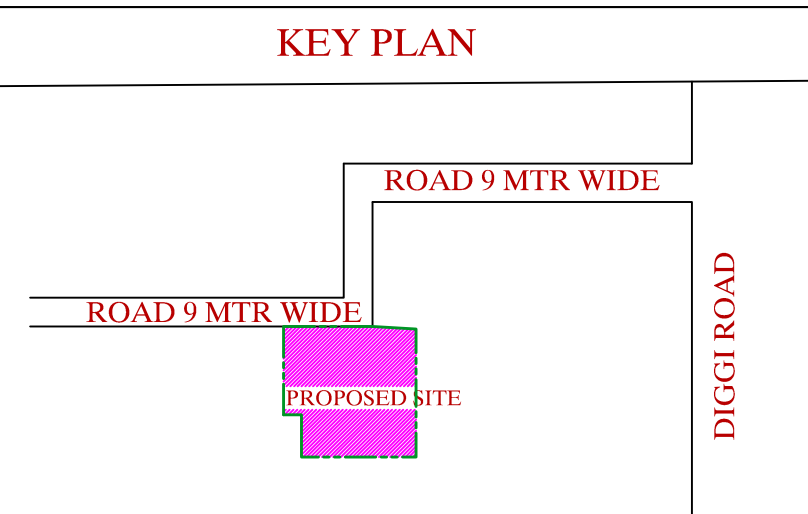

AREA ANALYSIS :-		
S.No.	LAND USED (Sq.mtr.)	AREA IN (%)
1.	RESIDENTIAL	18492.64 61.54 %
2.	RETAIL	248.89 01.80 %
(A) TOTAL = 1+2		8741.53 63.34 %
3.	PARK	695.30 05.03 %
4.	SWM+MT	60.00 00.44 %
5.	ROAD	4303.17 31.19 %
(B) TOTAL = 3+4+5		5058.47 36.66 %
SCHEME AREA		13800.00 100.00 %

NAME OF SOCIETY :- NIJI KHATEDAR		
NAME OF SCHEME :- SHIVAM RESIDENCY BLOCK-A		
ZONE NO. ()		SECTOR NO.
SCALE: 1=500		DRG. NO.
A. T. P. ZONE	D.T.P.	S.T.P.
JAIPUR DEVELOPEMENT AUTHORITY, JAIPUR.		
PLANNER:		

LEGEND	
	HARVESTING PIT
	PERCOLATION WELL
	WATER CHANNEL

