



PROPOSED LAYOUT PLAN OF ELECTRIFICATION (TRANSFORMER, SOLAR ENERGY ETC.) BHAGWATI VIHAR-2 RESIDENTIAL SCHEME

LAYOUT PLAN OF KHASRA NO.- 319/179, BEHIND GOVT.LAW COLLEGE,DASA KI DHANI, SIKAR
REVENUE VILL.- DULHA KI DHANI, TEH.& DIST.- SIKAR(RAJ.)
FOR-90-A & RESIDENTIAL SCHEME
APPLICANT:- AMANDEEP SINGH NATHAWAT S/O HAMEER SINGH

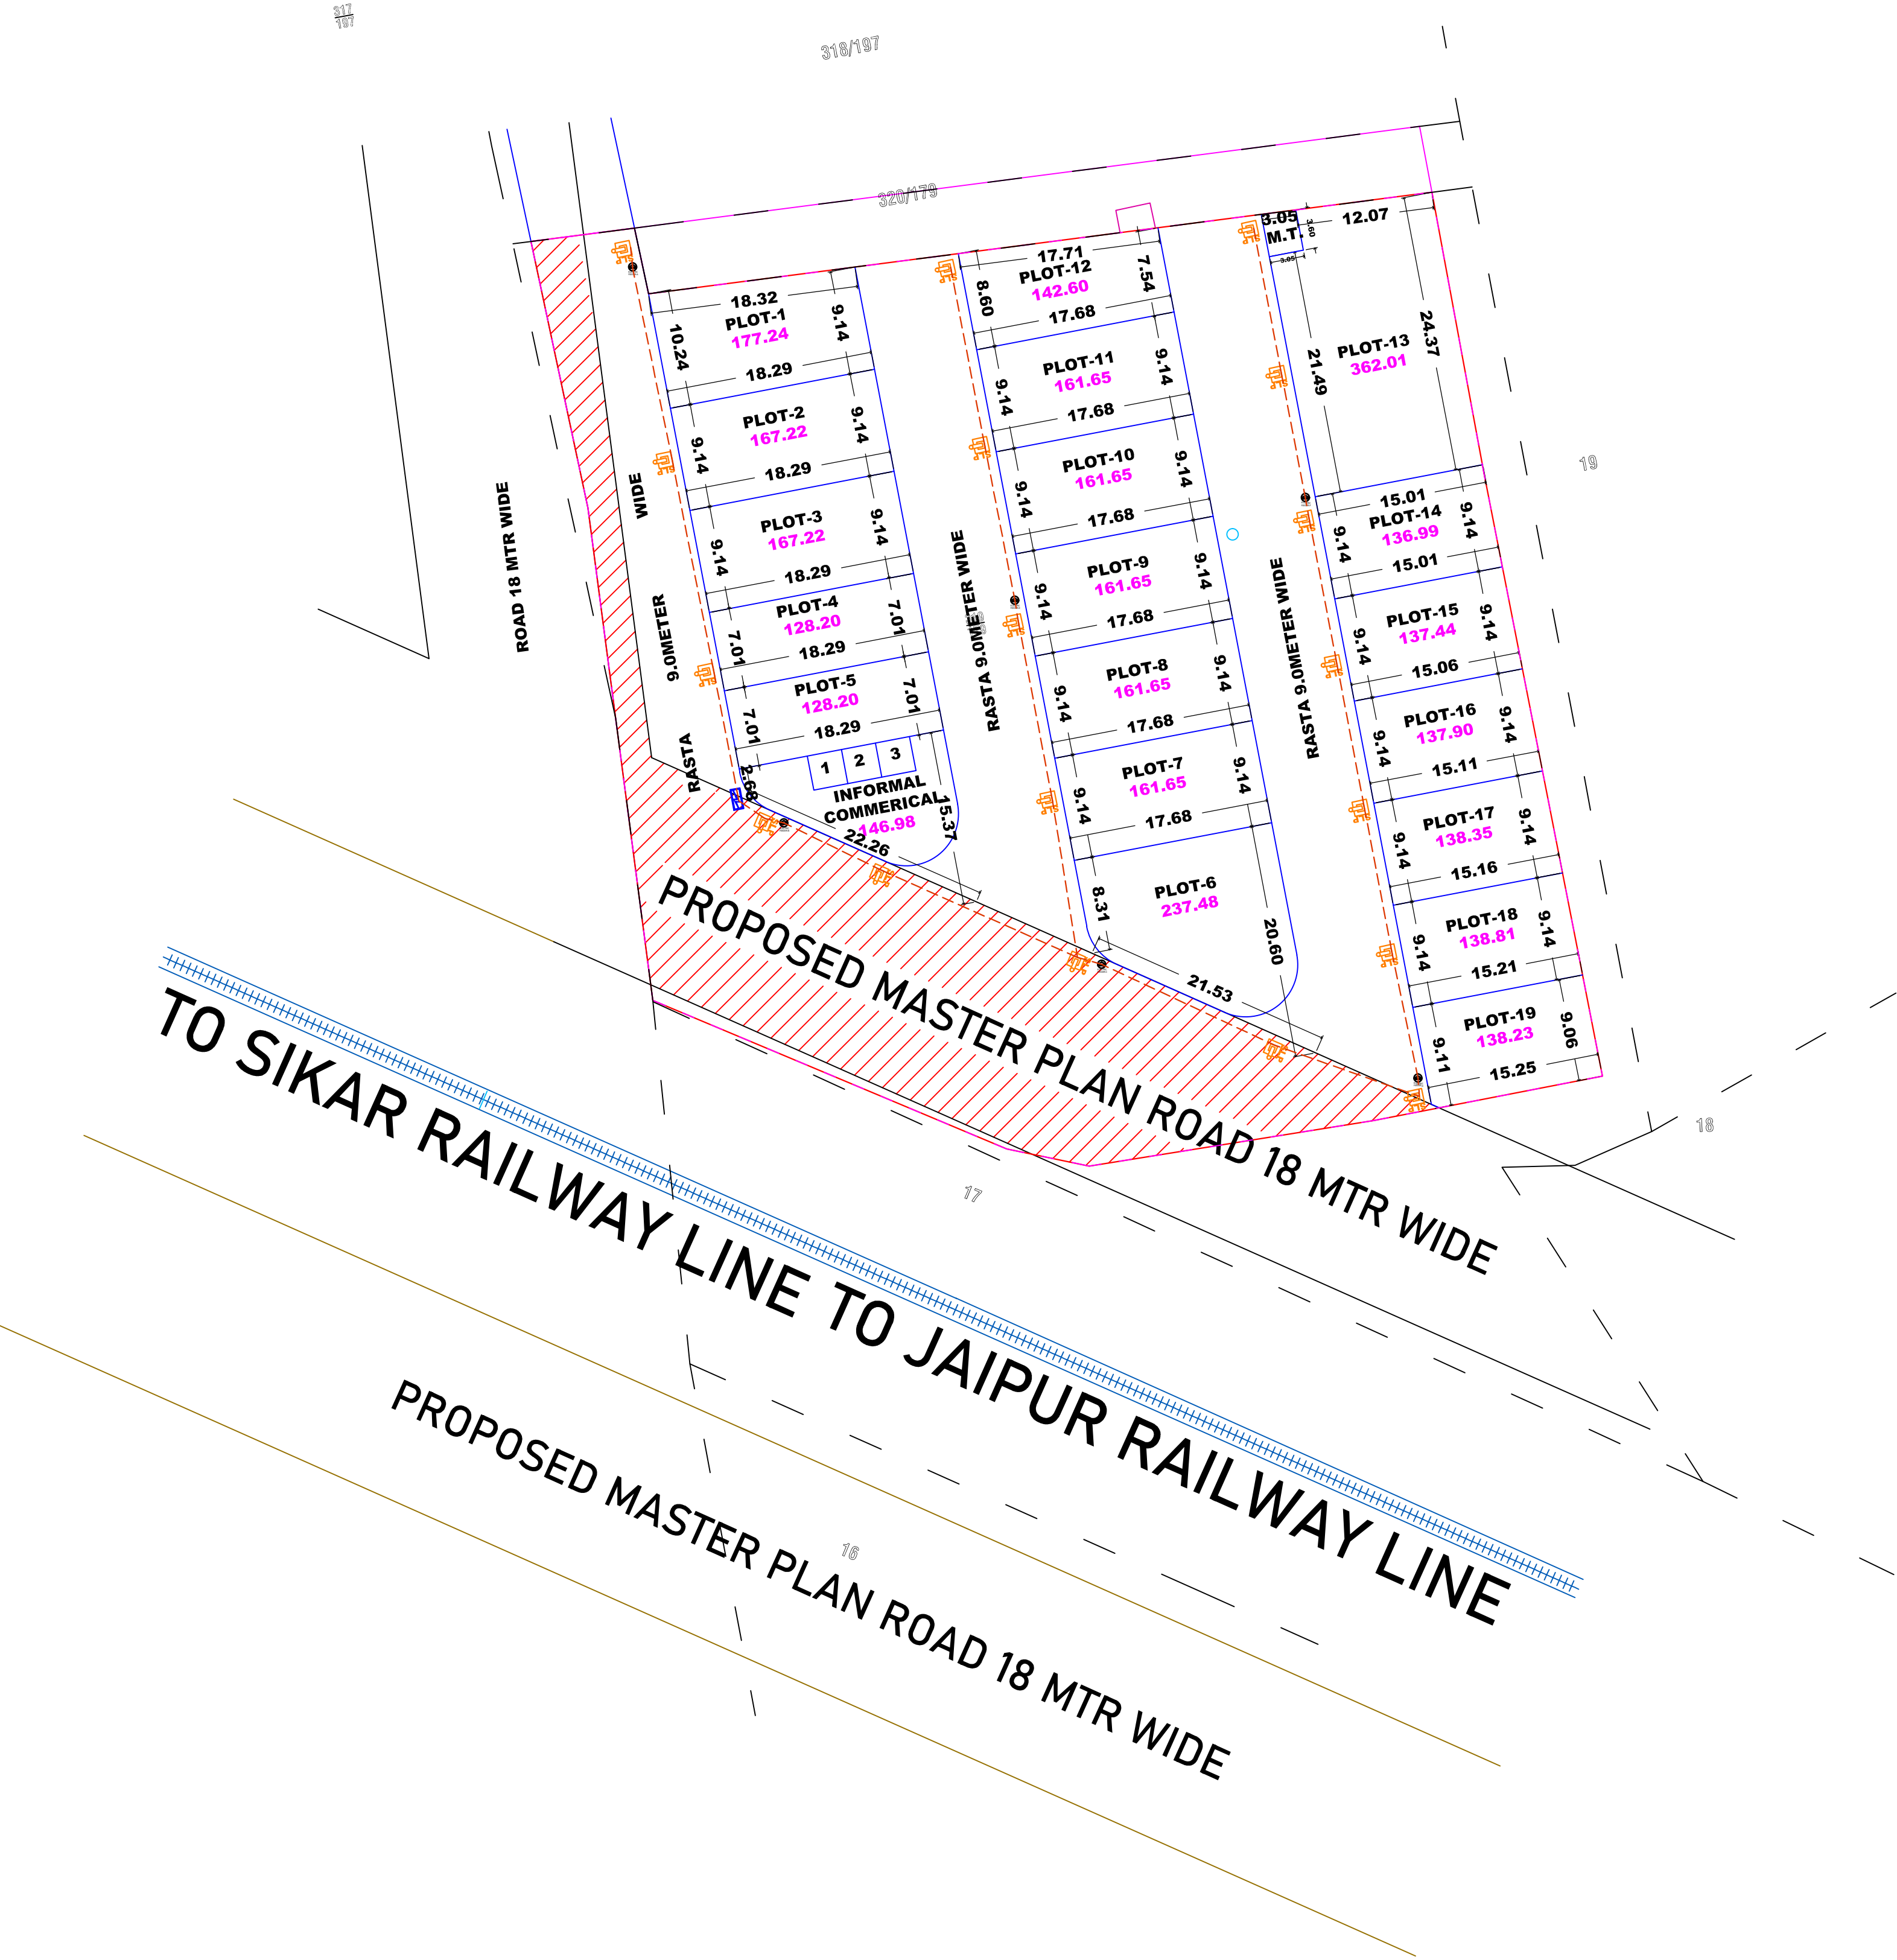

URBAN IMPROVEMENT TRUST
SIKAR

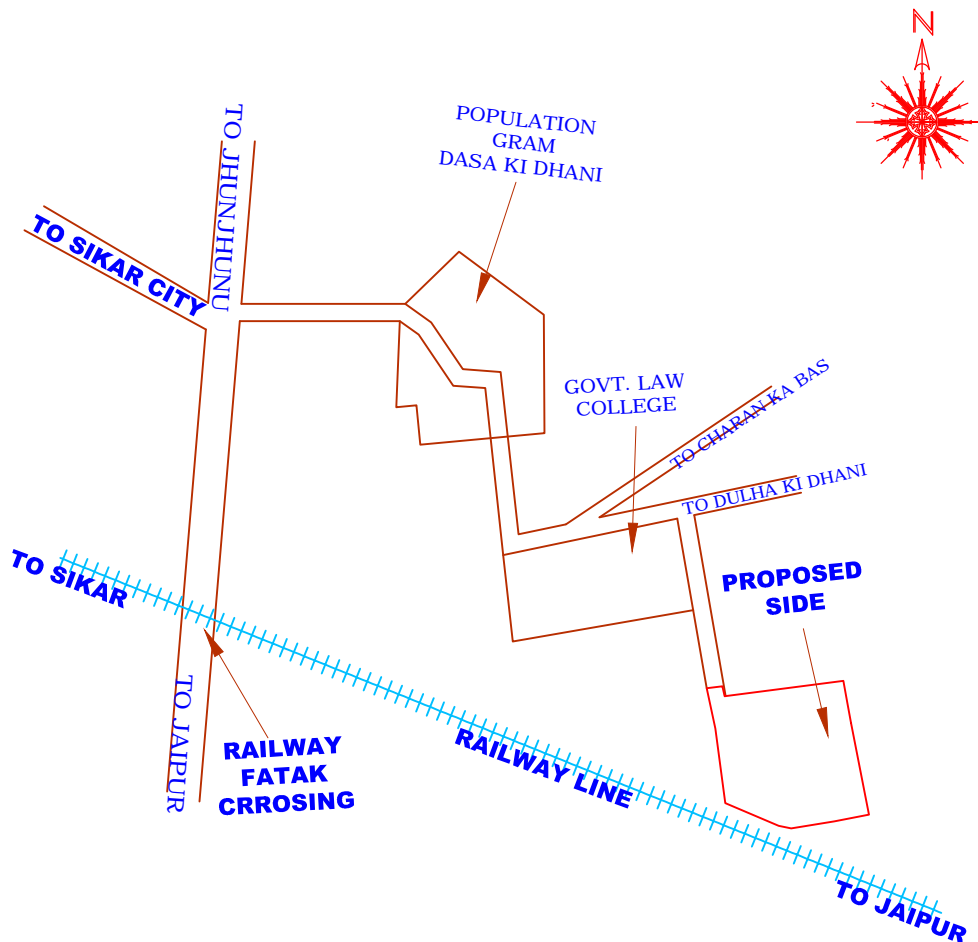

KEY-PLAN
Not To Scale

AREA ANALYSIS

S.N.	LAND USE	AREA (sq.mtr.)	%
1.	RESIDENTIAL	3146.16	51.16%
2.	INFORMAL COMMERCIAL	0147.00	02.39%
3.	MOBILE TOWER	0011.26	00.18%
4.	SURRENDAR IN MASTER PLAN/ SECTOR PLAN ROAD	1235.00	20.08%
5.	ROAD	1610.58	26.19 %
	TOTAL	6150.00	100.00 %

SCHEME PLOTS DETAIL

1.	PARTICULARS	NO.
2.	RESIDENTIAL PLOT'S	19
3.	INFORMAL COMMERCIAL	3
4.	MOBILE TOWER	1

---	SCHEME
---	KHASRA LINE
---	PLOT BOUNDARY
---	MASTER / SECTOR PLAN SURRENDAR ROAD
---	MASTER PLAN ROAD
---	SECTOR PLAN ROAD

NOTE : ALL DIMENSIONS ARE IN METER

SCALE-1 C.M. =6 MTR

TOTAL AREA IN KH. NO. 319/179=6150.00 SQ. MTR

LEGEND

SLP	STREET LIGHT POLE
TRANSFORMER	TRANSFORMER
ELECTRICAL FEEDER	ELECTRICAL FEEDER
CABLE LINE	CABLE LINE



KGR ENGINEERS AND APPRAISERS
PROP. ER. RAHUL KUMAR
CHARTERED ENGINEER
P. No. +91 8955829798