


"NEW AMBIKA CITY" LAND AT CHAK NO. 18 H.M.H., MURBBA NO.49, STONE NO. 127/275, KILA NO.6/1(0.228), 7(0.253), 12(0.253), 13(0.253), 14(0.253), 15(0.228), 16(0.090), 17(0.099), 18(0.099), 19(0.099) TOTAL= 1.855 HECTARE
AT HANUMANGARH TOWN., DISTT:- HANUMANGARH (RAJ.)

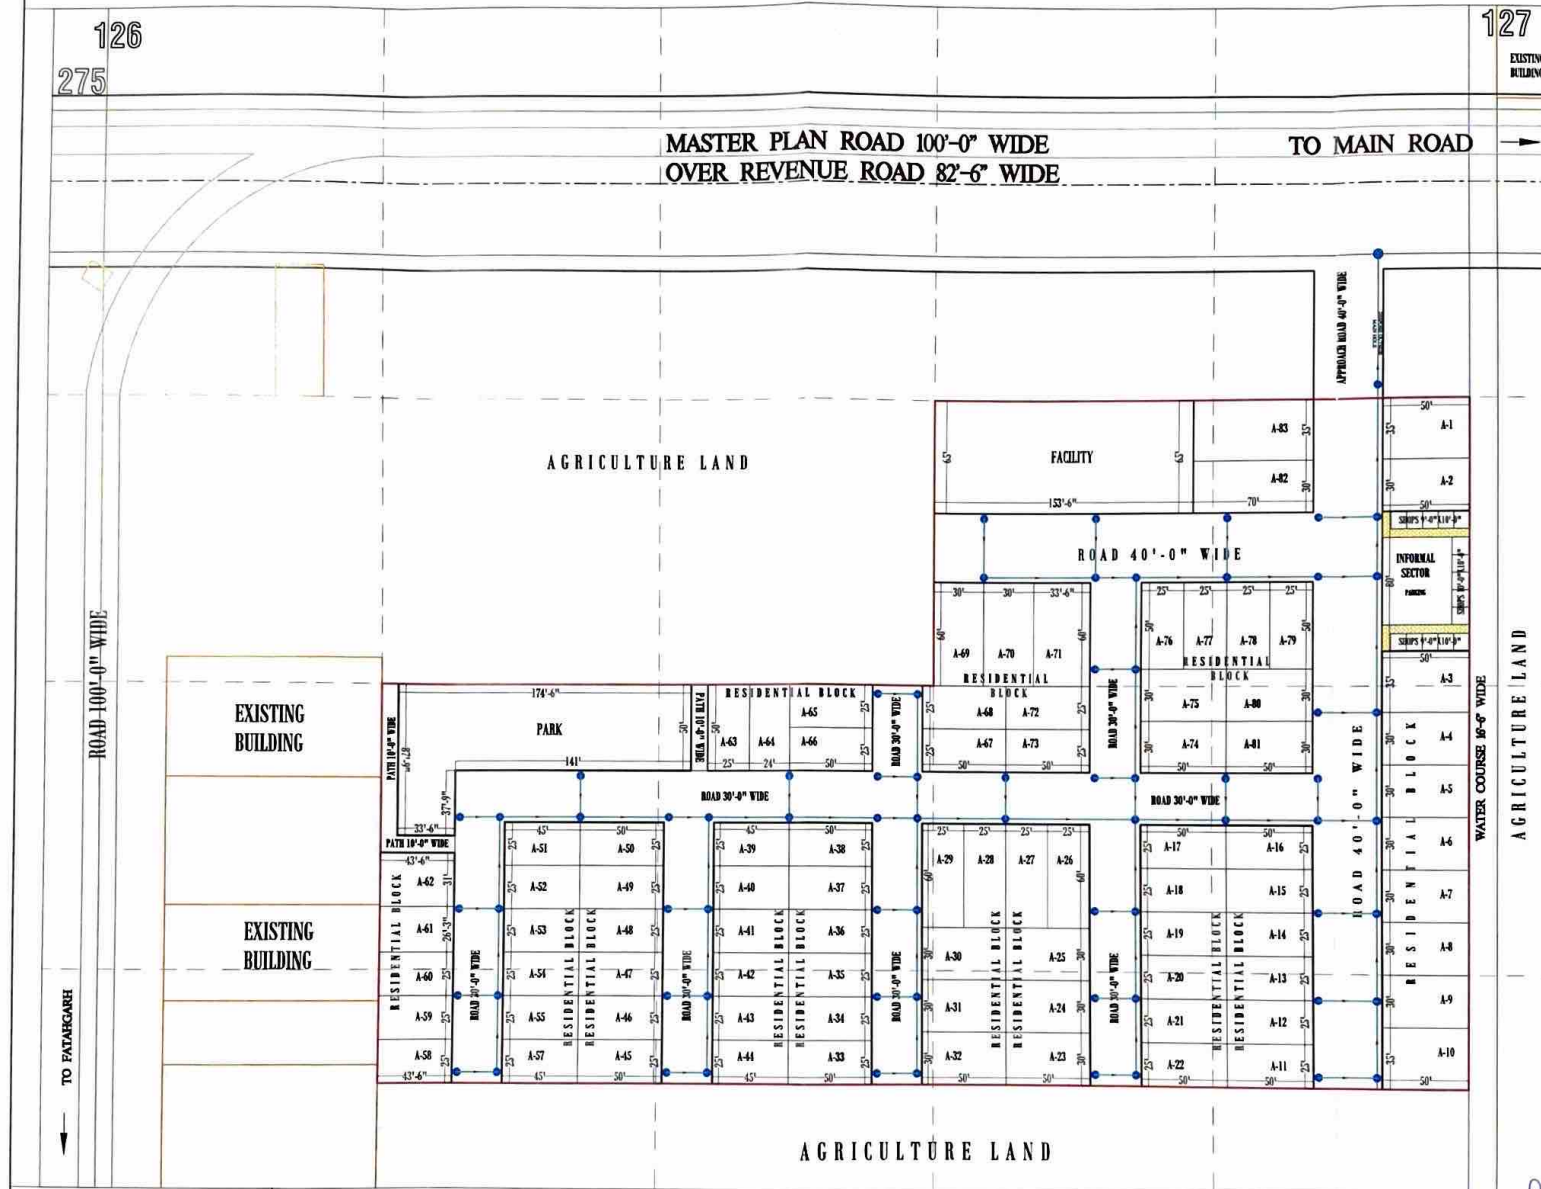

LAY-OUT PLAN SCALE:- 1"=80'



DRAWING TITLE:- SEWERAGE CHAMBER AND PIPE ROUTE

24/3/25
Er. Virender Pal Singh Nahar
D.C.E., A.M.I.C.E.
Chartered Engineer & Valuer
Reg. No.-CE/ET/LM/111569-23
Reg. No.-FI.I.V. CAT-I-F0639