
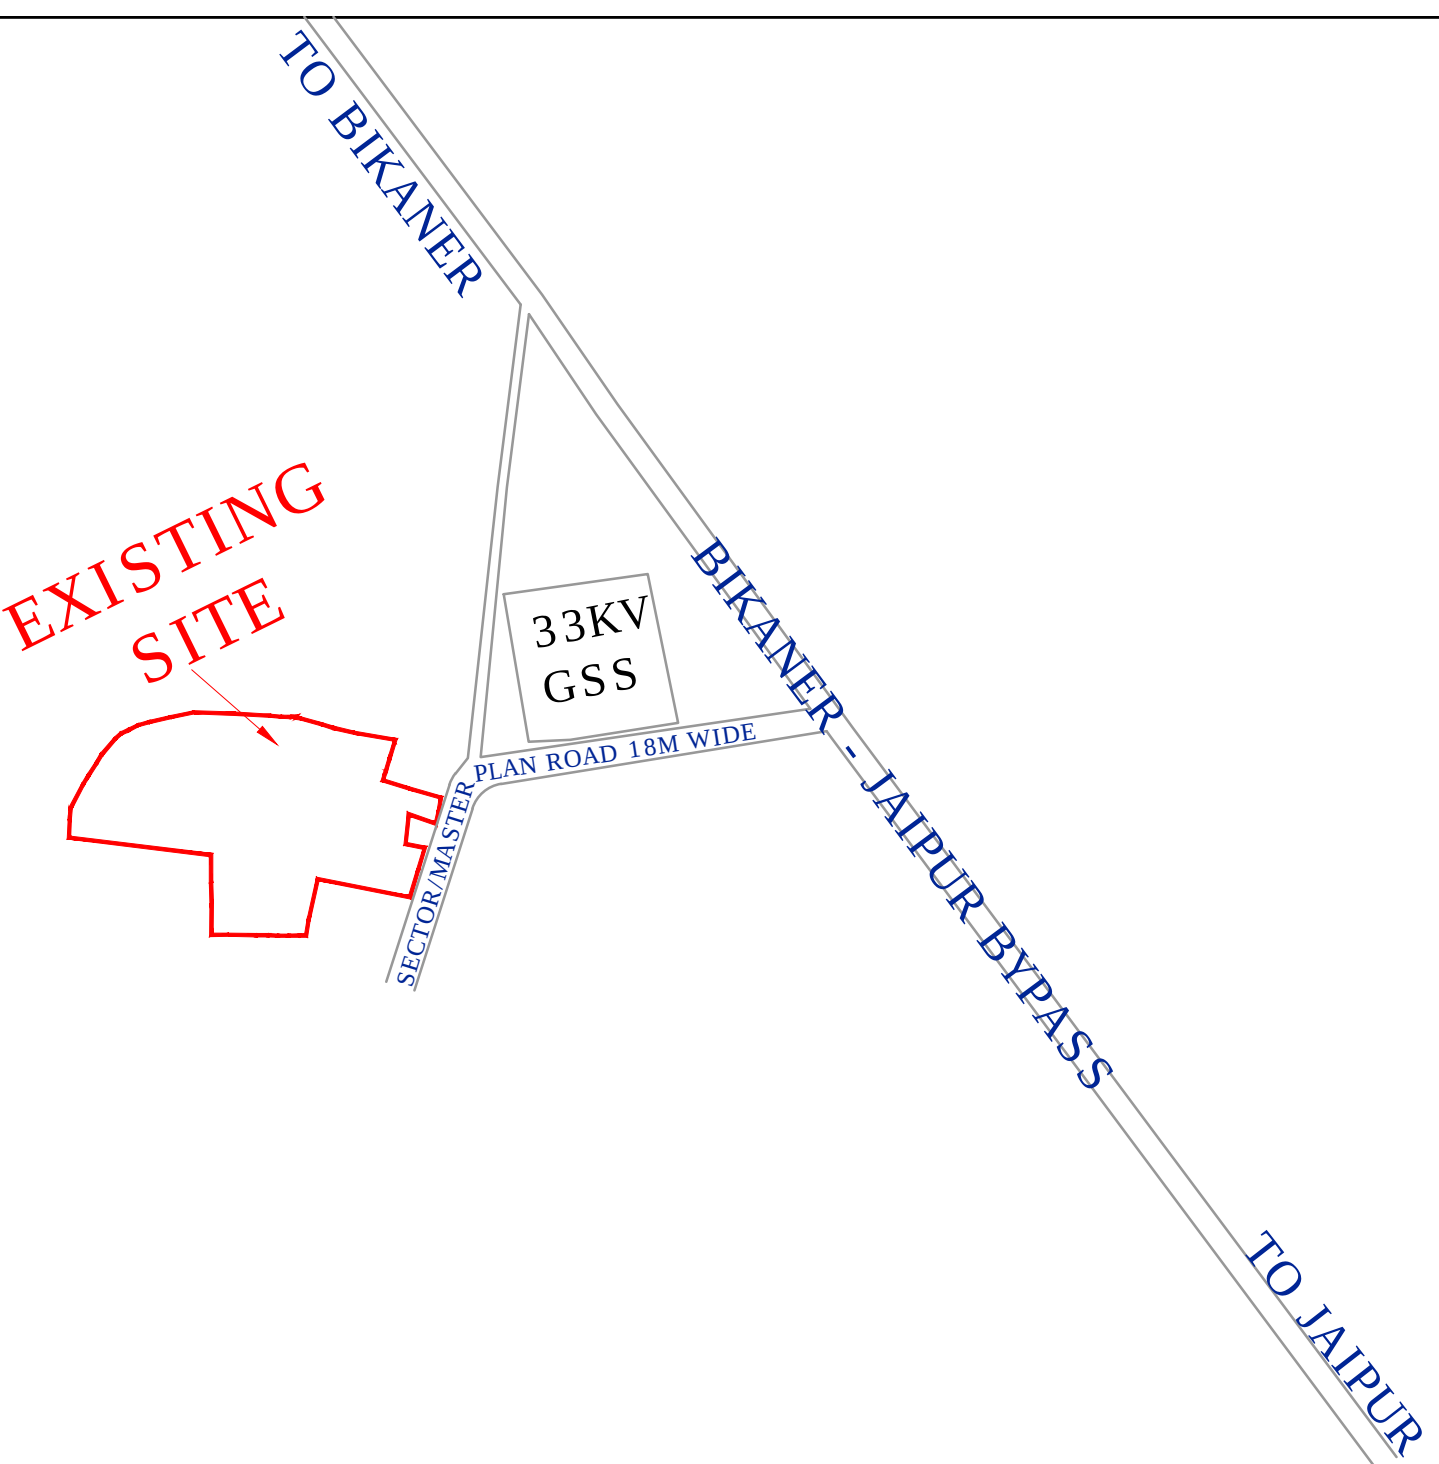


MARUTI VIHAR AAVASIYA YOJANA PHASE -3

LAYOUT PLAN OF KHASRA No. 2230/762, 765 AT VILL.NANI, DIST. SIKAR (RAJ.)

PURPOSE :- RESIDENTIAL SCHEME

APPLICANT :- 1. KAMAL CHAND S/o SOHAN RAM, DHANI RIDMAL, GANERI, SIKAR,
2. ATUL CHECHU S/o SHISHAPAL CHECHU, SHIV COLONY, PALWASH ROAD, WARD NO. 18, SIKAR
3. VISHWANATH SHARMA S/o RAJ KUMAR, LASADIYO KA BASS, JOGIYO KE KUE KE PASS, WARD NO. 18, SIKAR

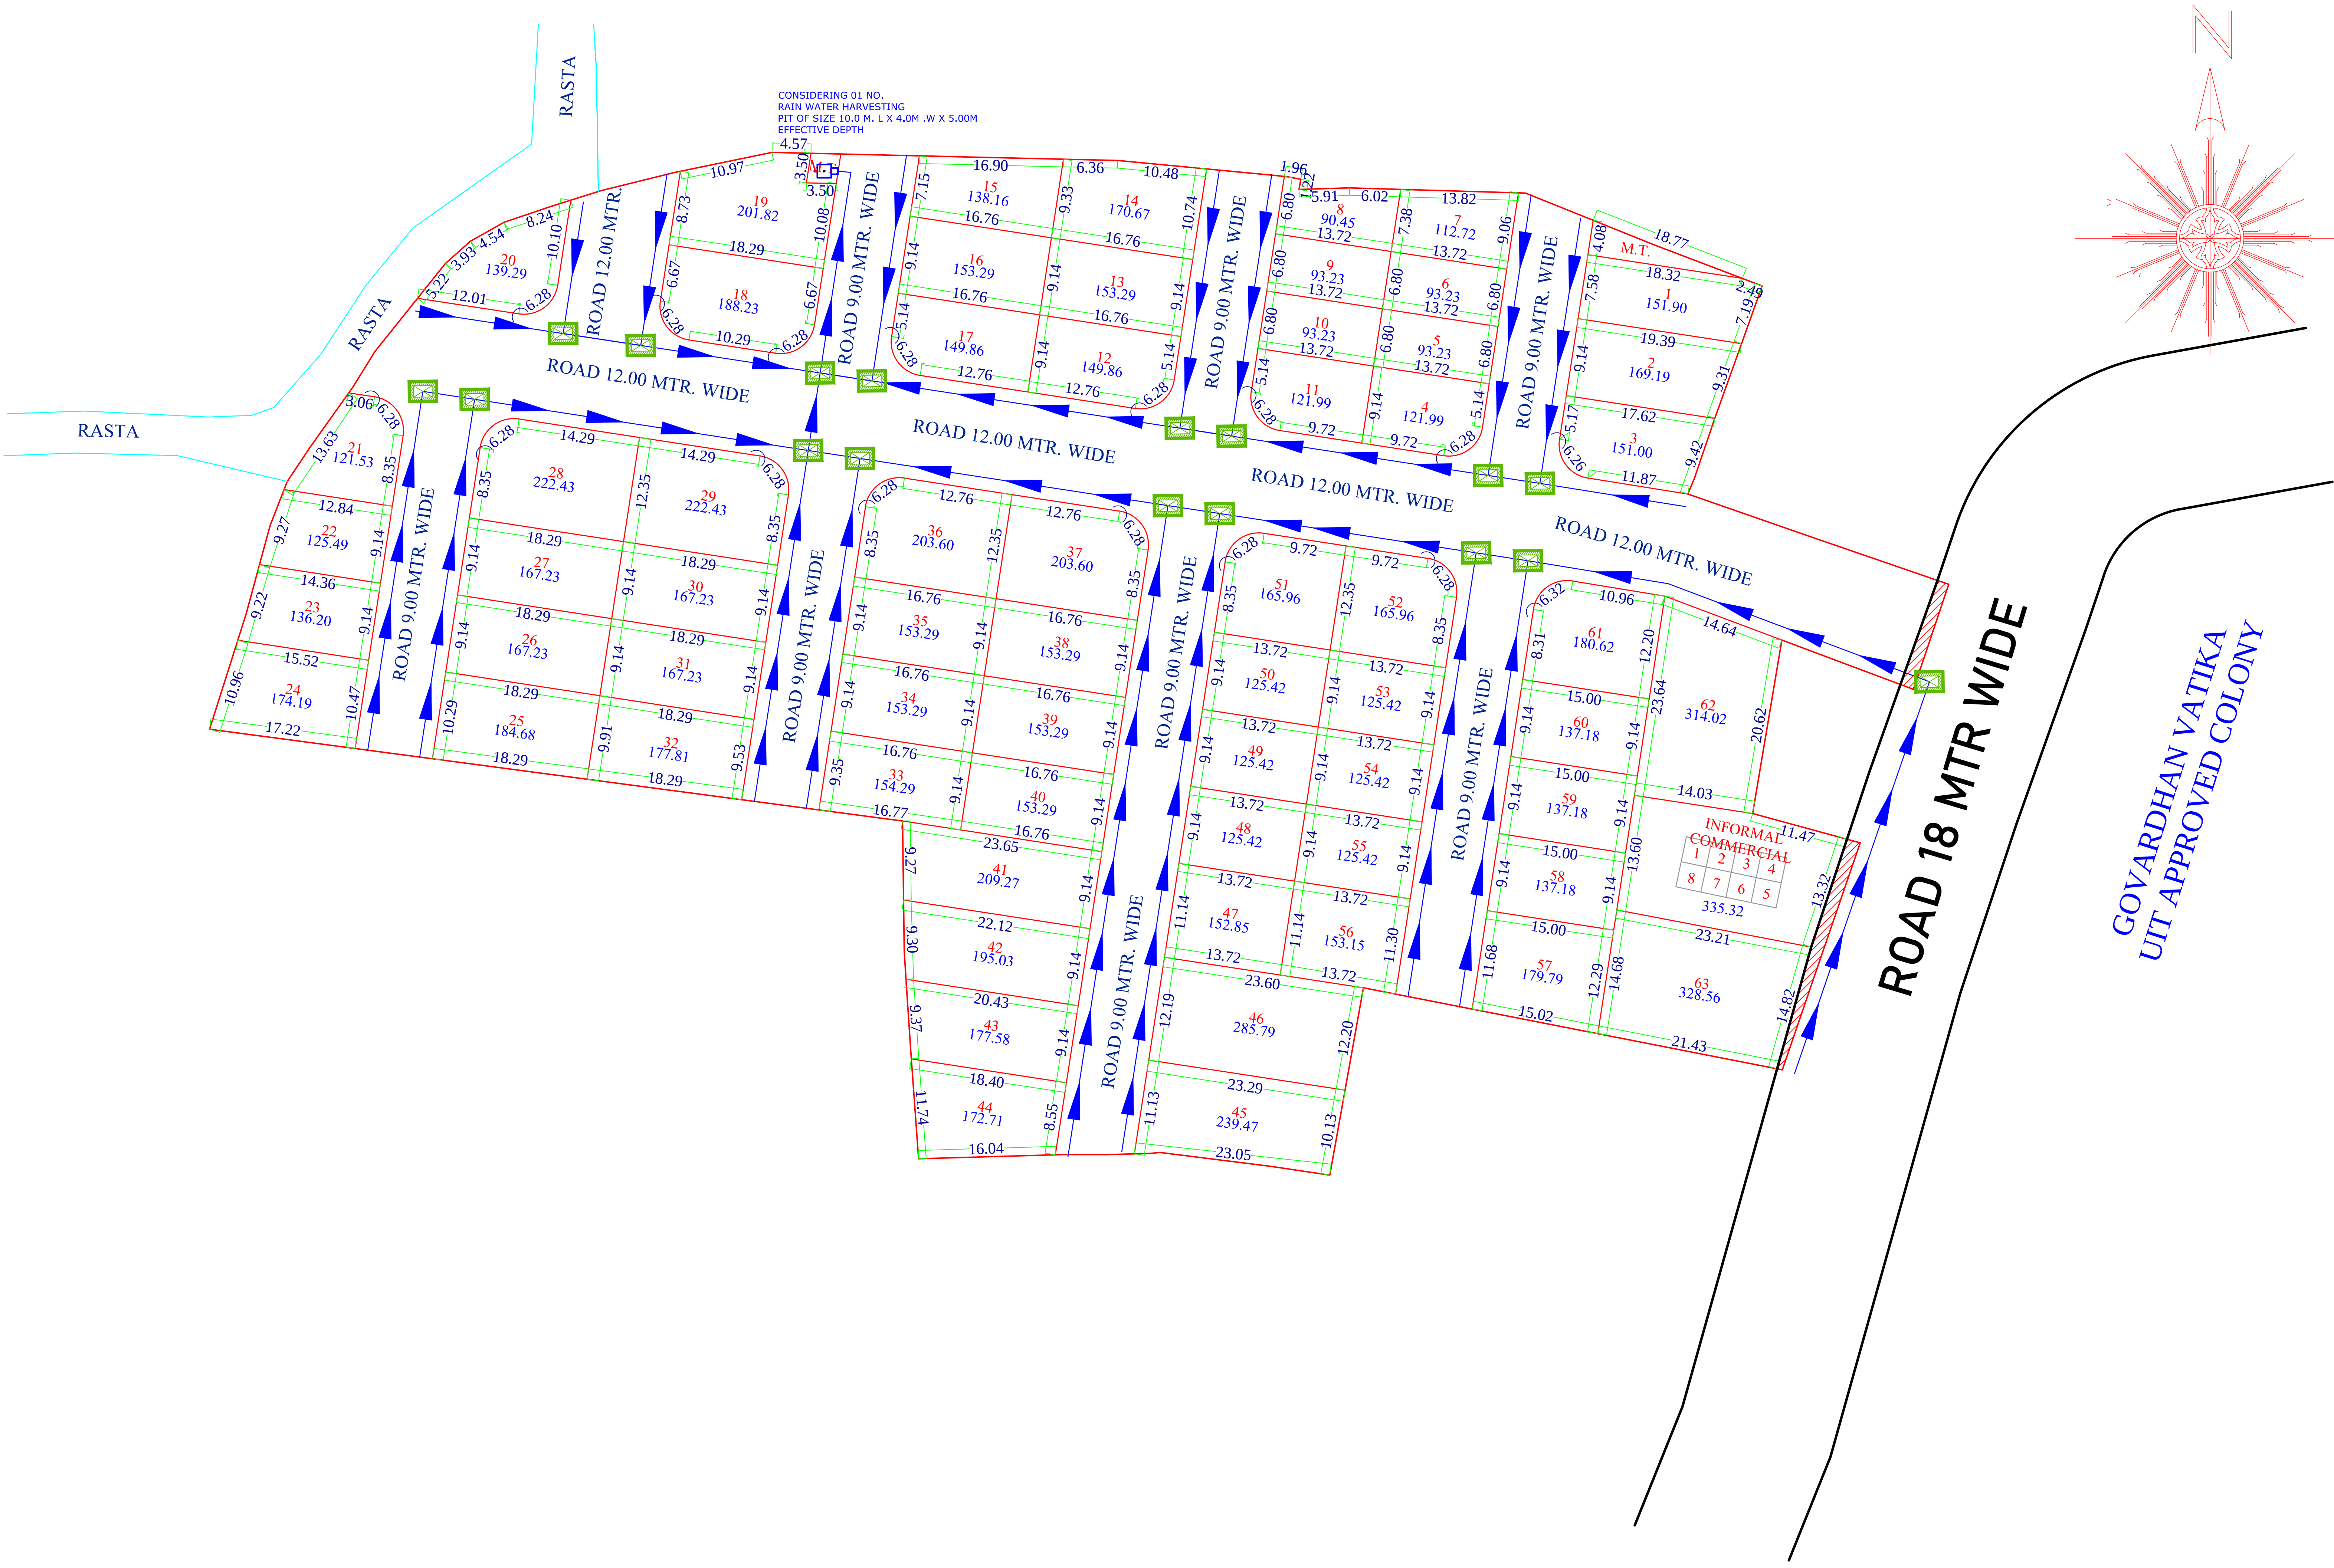

SURVEY WISE LAND USE DETAILS

S. No.	LAND USE	AREA (Sq. Mtrs.)	Percent
1.	Residential	10183.06	64.40
2.	Informal Comm.	335.32	2.12
3.	Road	5188.74	32.82
4.	Mobile Tower	48.61	00.31
5.	Surrender in Road	55.79	00.35
Total Area		15811.52	100.00

SCHEME PLOTS DETAIL

1.	PLOTS	NO.
2.	RESIDENTIAL	65
3.	INFORMAL COMMERCIAL	08
4.	MOBILE TOWER	02

SCALE - 1CM= 7 MTR.

---	SCHEME BOUNDARY
---	KHASRA LINE
---	PLOT BOUNDARY
---	SURRENDER IN ROAD

DRAWING TITLE - EXTERNAL SAUCER DRAIN & RAIN WATER CHAMBER PIPE ROUTE WITH HARVESTING PIT PLAN

	RAIN WATER CHAMBER 450X450 MM
	SAUCER DRAIN
	RAIN WATER PIPE SLOP 1:200


नारायण नगर आवासीय योजना का ले-आउट आज दिनांक को ले-आउट कमेटी द्वारा सर्वसम्मति से अनुमोदन किया गया।

--	--	--



NOTE: ALL DIMENSIONS ARE IN METER	
SURVEYED BY :-	SATYAM ASSOCIATE 10 GOVIND DEV MARKET, Nr. CHANDPOL GATE, SIKAR(RAJ.). CELL:- 9829251176, 9887007419

MARUTI VIHAR AAVASIYA YOJANA PHASE -3

LAYOUT PLAN OF KHASRA No. 2230/762, 765 AT VILL.NANI, DIST. SIKAR (RAJ.)
PURPOSE :- RESIDENTIAL SCHEME
APPLICANT :- 1. KAMAL CHAND S/o SOHAN RAM, DHANI RIDMAL, GANERI, SIKAR,
2. ATUL CHECHU S/o SHISHAPAL CHECHU, SHIV COLONY, PALWASH ROAD, WARD NO. 18, SIKAR
3. VISHWANATH SHARMA S/o RAJ KUMAR, LASADIYO KA BASS, JOGIYO KE KUE KE PASS, WARD NO. 18, SIKAR

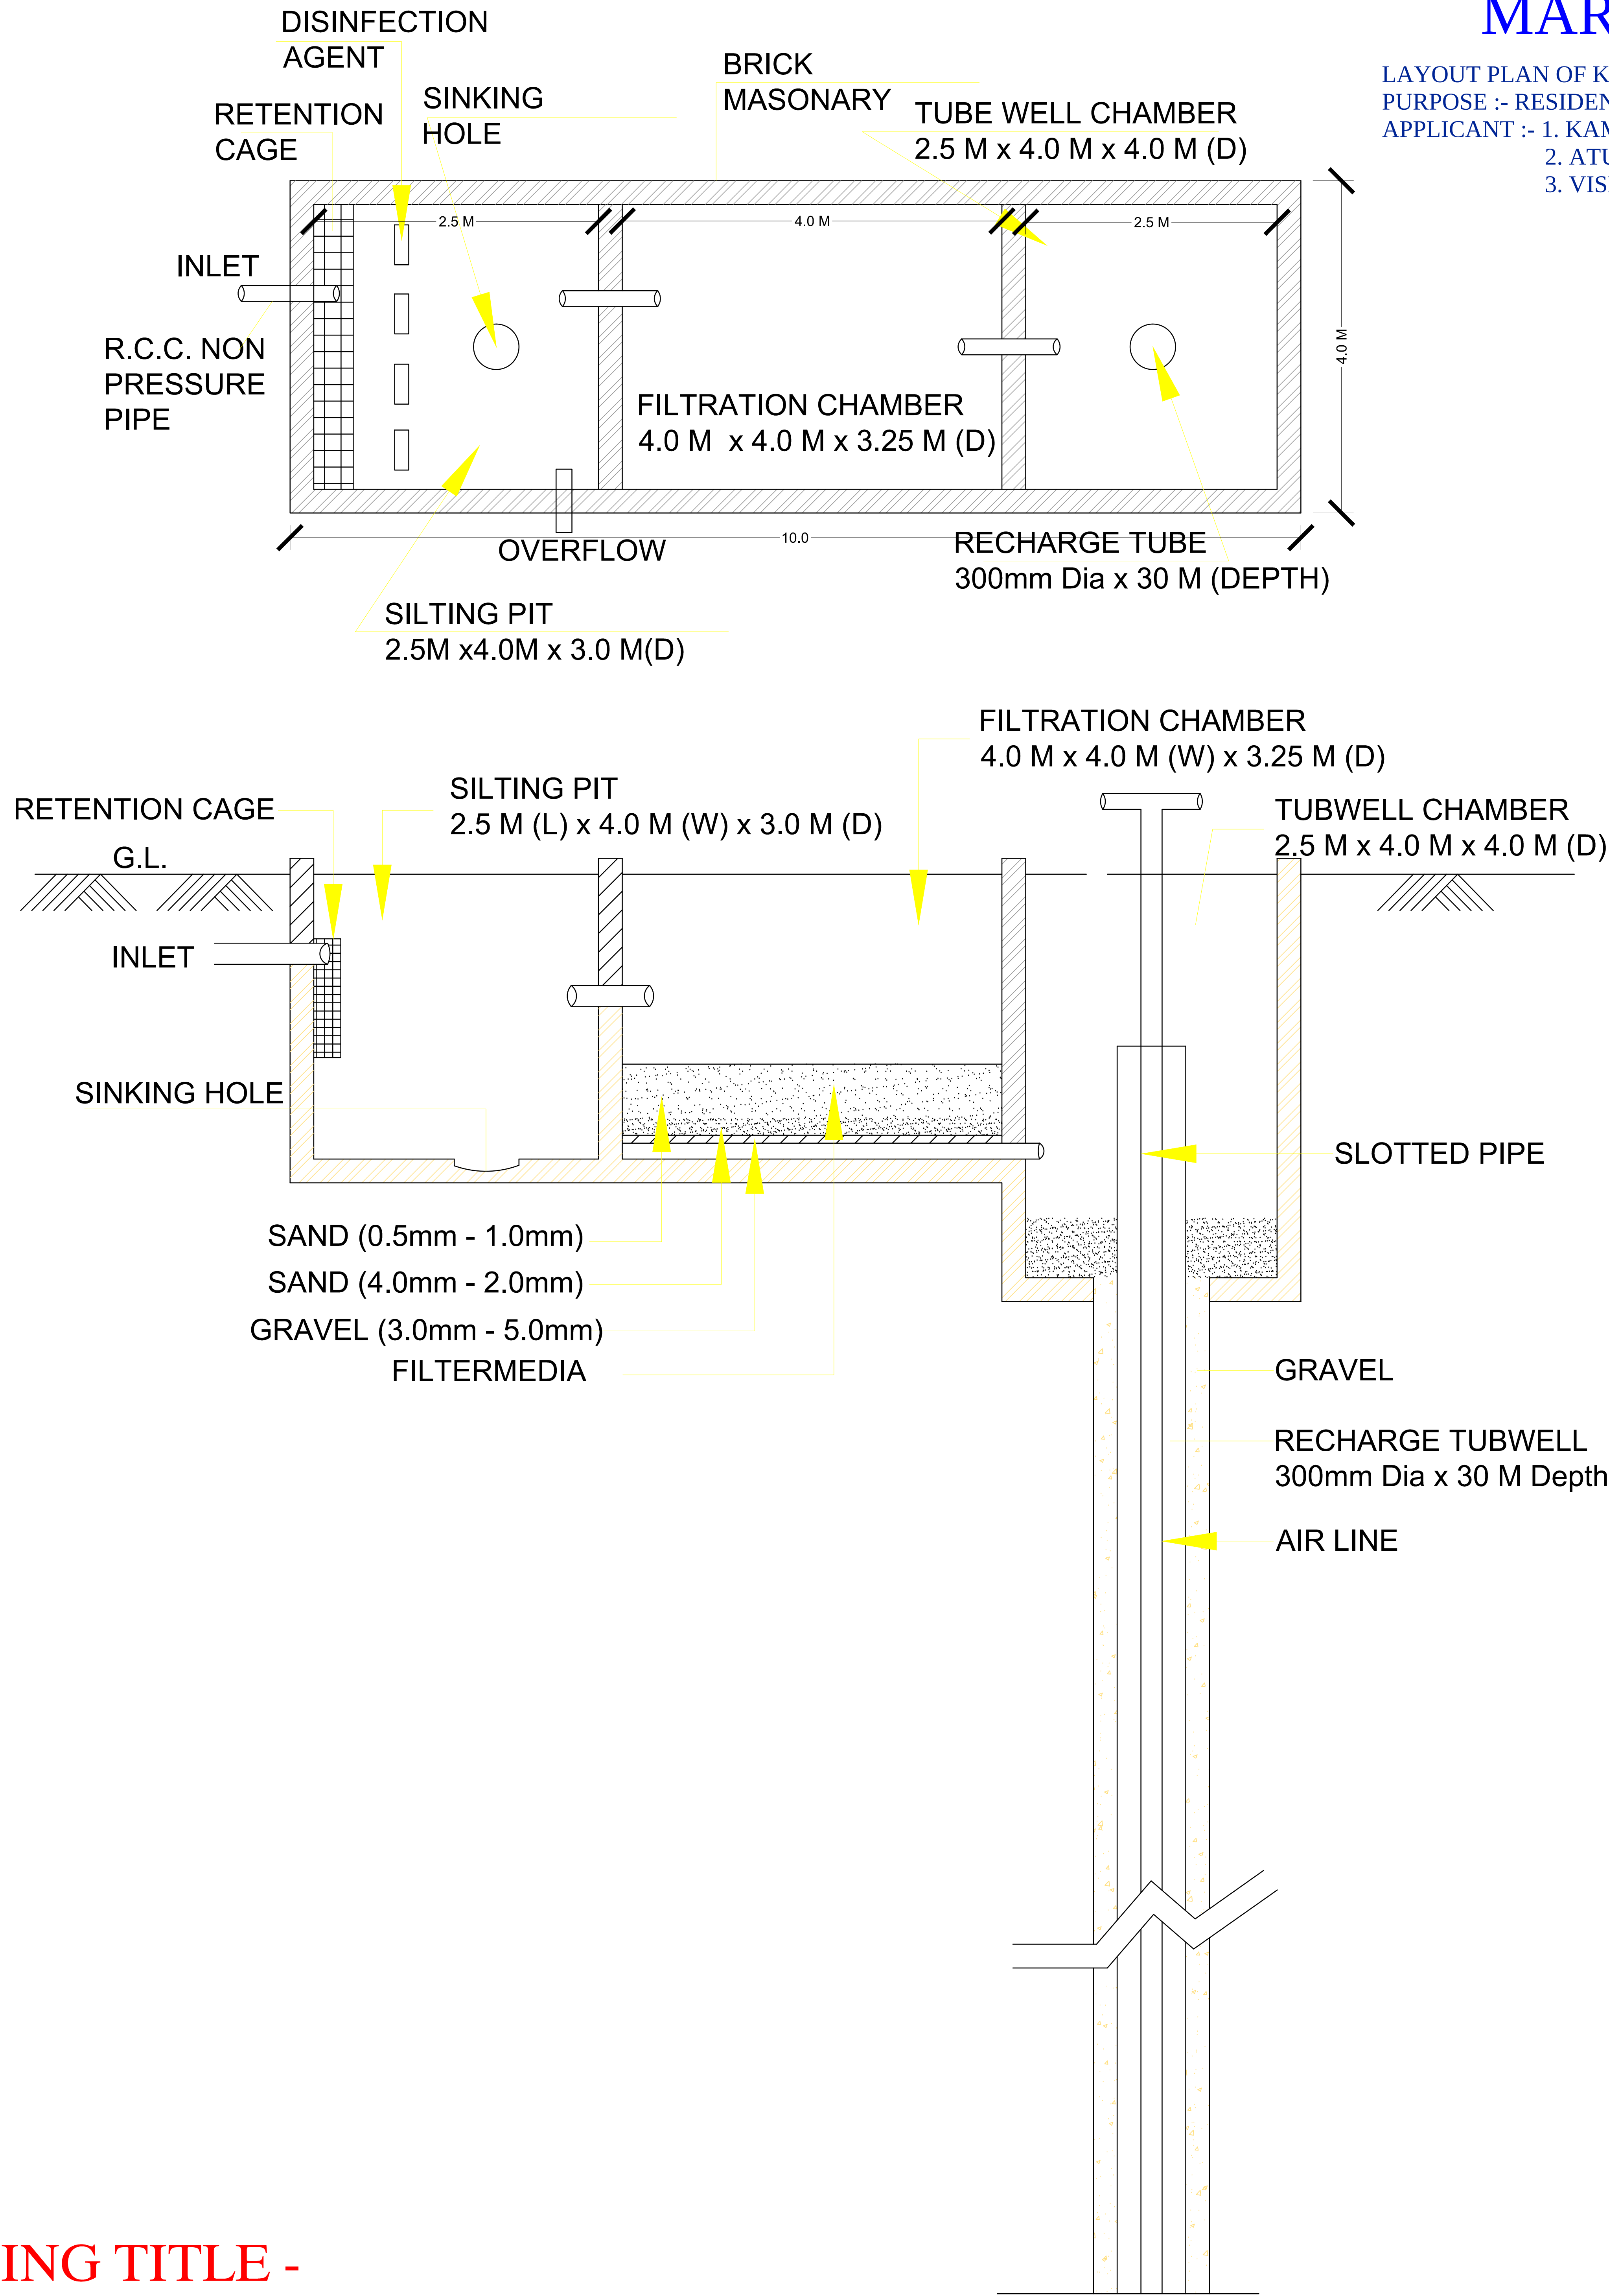

दिव्याजीत मारोठिया
DIVYAJEET MAROTHIYA
B. TECH (CIVIL)

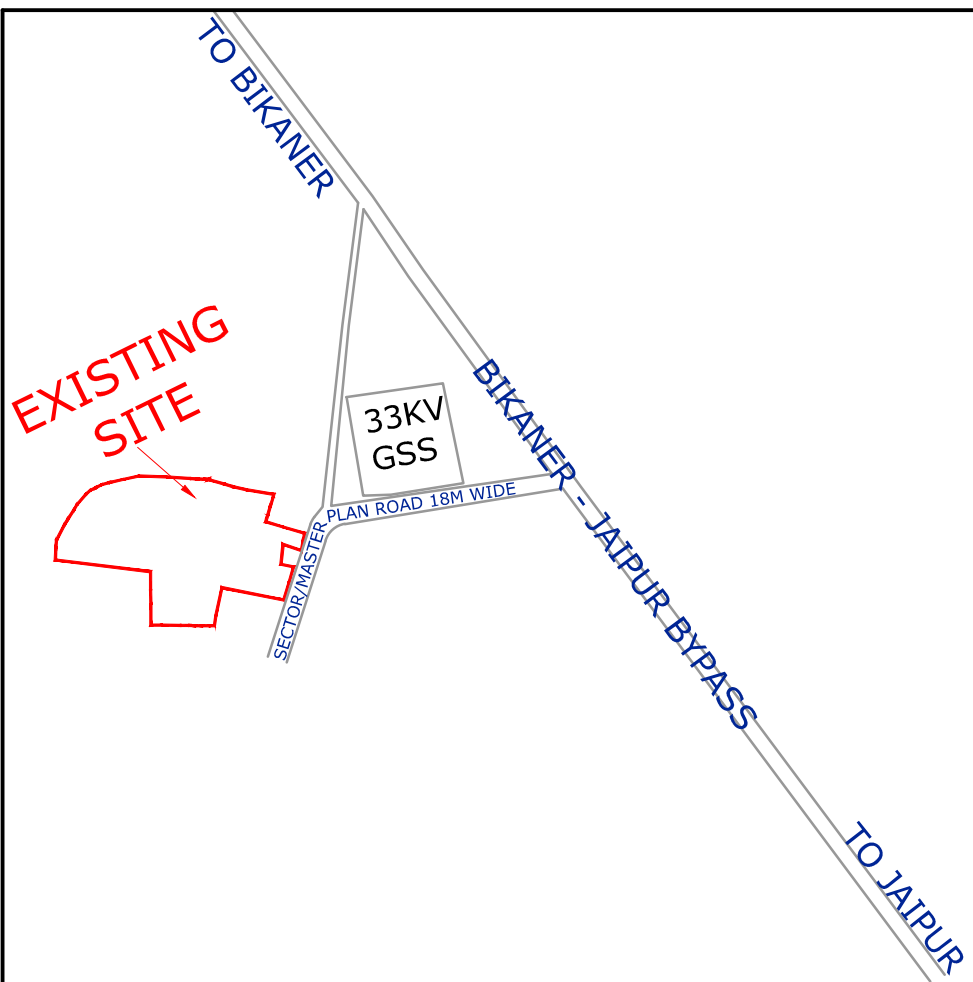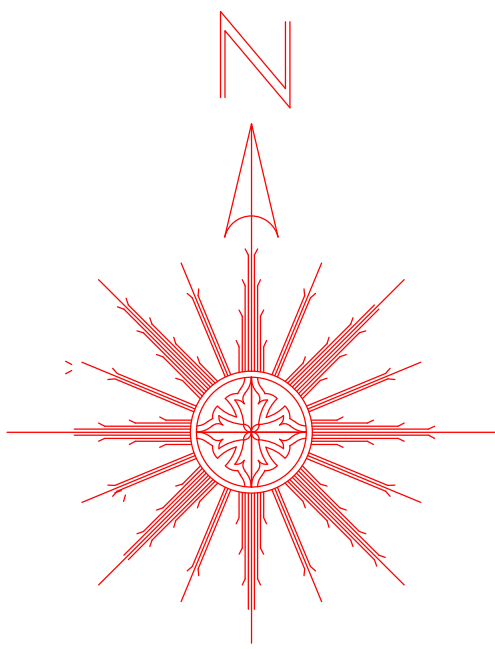

KEY-PLAN
not to scale

SURVEY WISE LAND USE DETAILS			
S. No.	LAND USE	AREA (Sq. Mtrs.)	Percent
1.	Residential	10183.06	64.40
2.	Informal Comm.	335.32	2.12
3.	Road	5188.74	32.82
4.	Mobile Tower	48.61	00.31
5.	Surrender in Road	55.79	00.35
Total Area		15811.52	100.00
SCHEME PLOTS DETAIL			
1.	PLOTS	NO.	
2.	RESIDENTIAL	65	
3.	INFORMAL COMMERCIAL	08	
4.	MOBILE TOWER	02	
SCALE - 1CM= 7 MTR.			
		SCHEME BOUNDARY	
		KHASRA LINE	
		PLOT BOUNDARY	
		SURRENDER IN ROAD	

NOTE: ALL DIMENSIONS ARE IN METER

SURVEYED BY :-
SATYAM ASSOCIATE
10 GOVIND DEV MARKET,
Nr. CHANDPOL GATE, SIKAR(RAJ.)
CELL:- 9829251176, 9887007419

DRAWING TITLE -
RAIN WATER HARVESTING PIT DETAIL