


LAYOUT PLAN OF " RAMAA PALM COAST "
KHA. NO. 375/3 & 375/4 VILLAGE- NEEMERA TEHSIL- KALWAR, JAIPUR

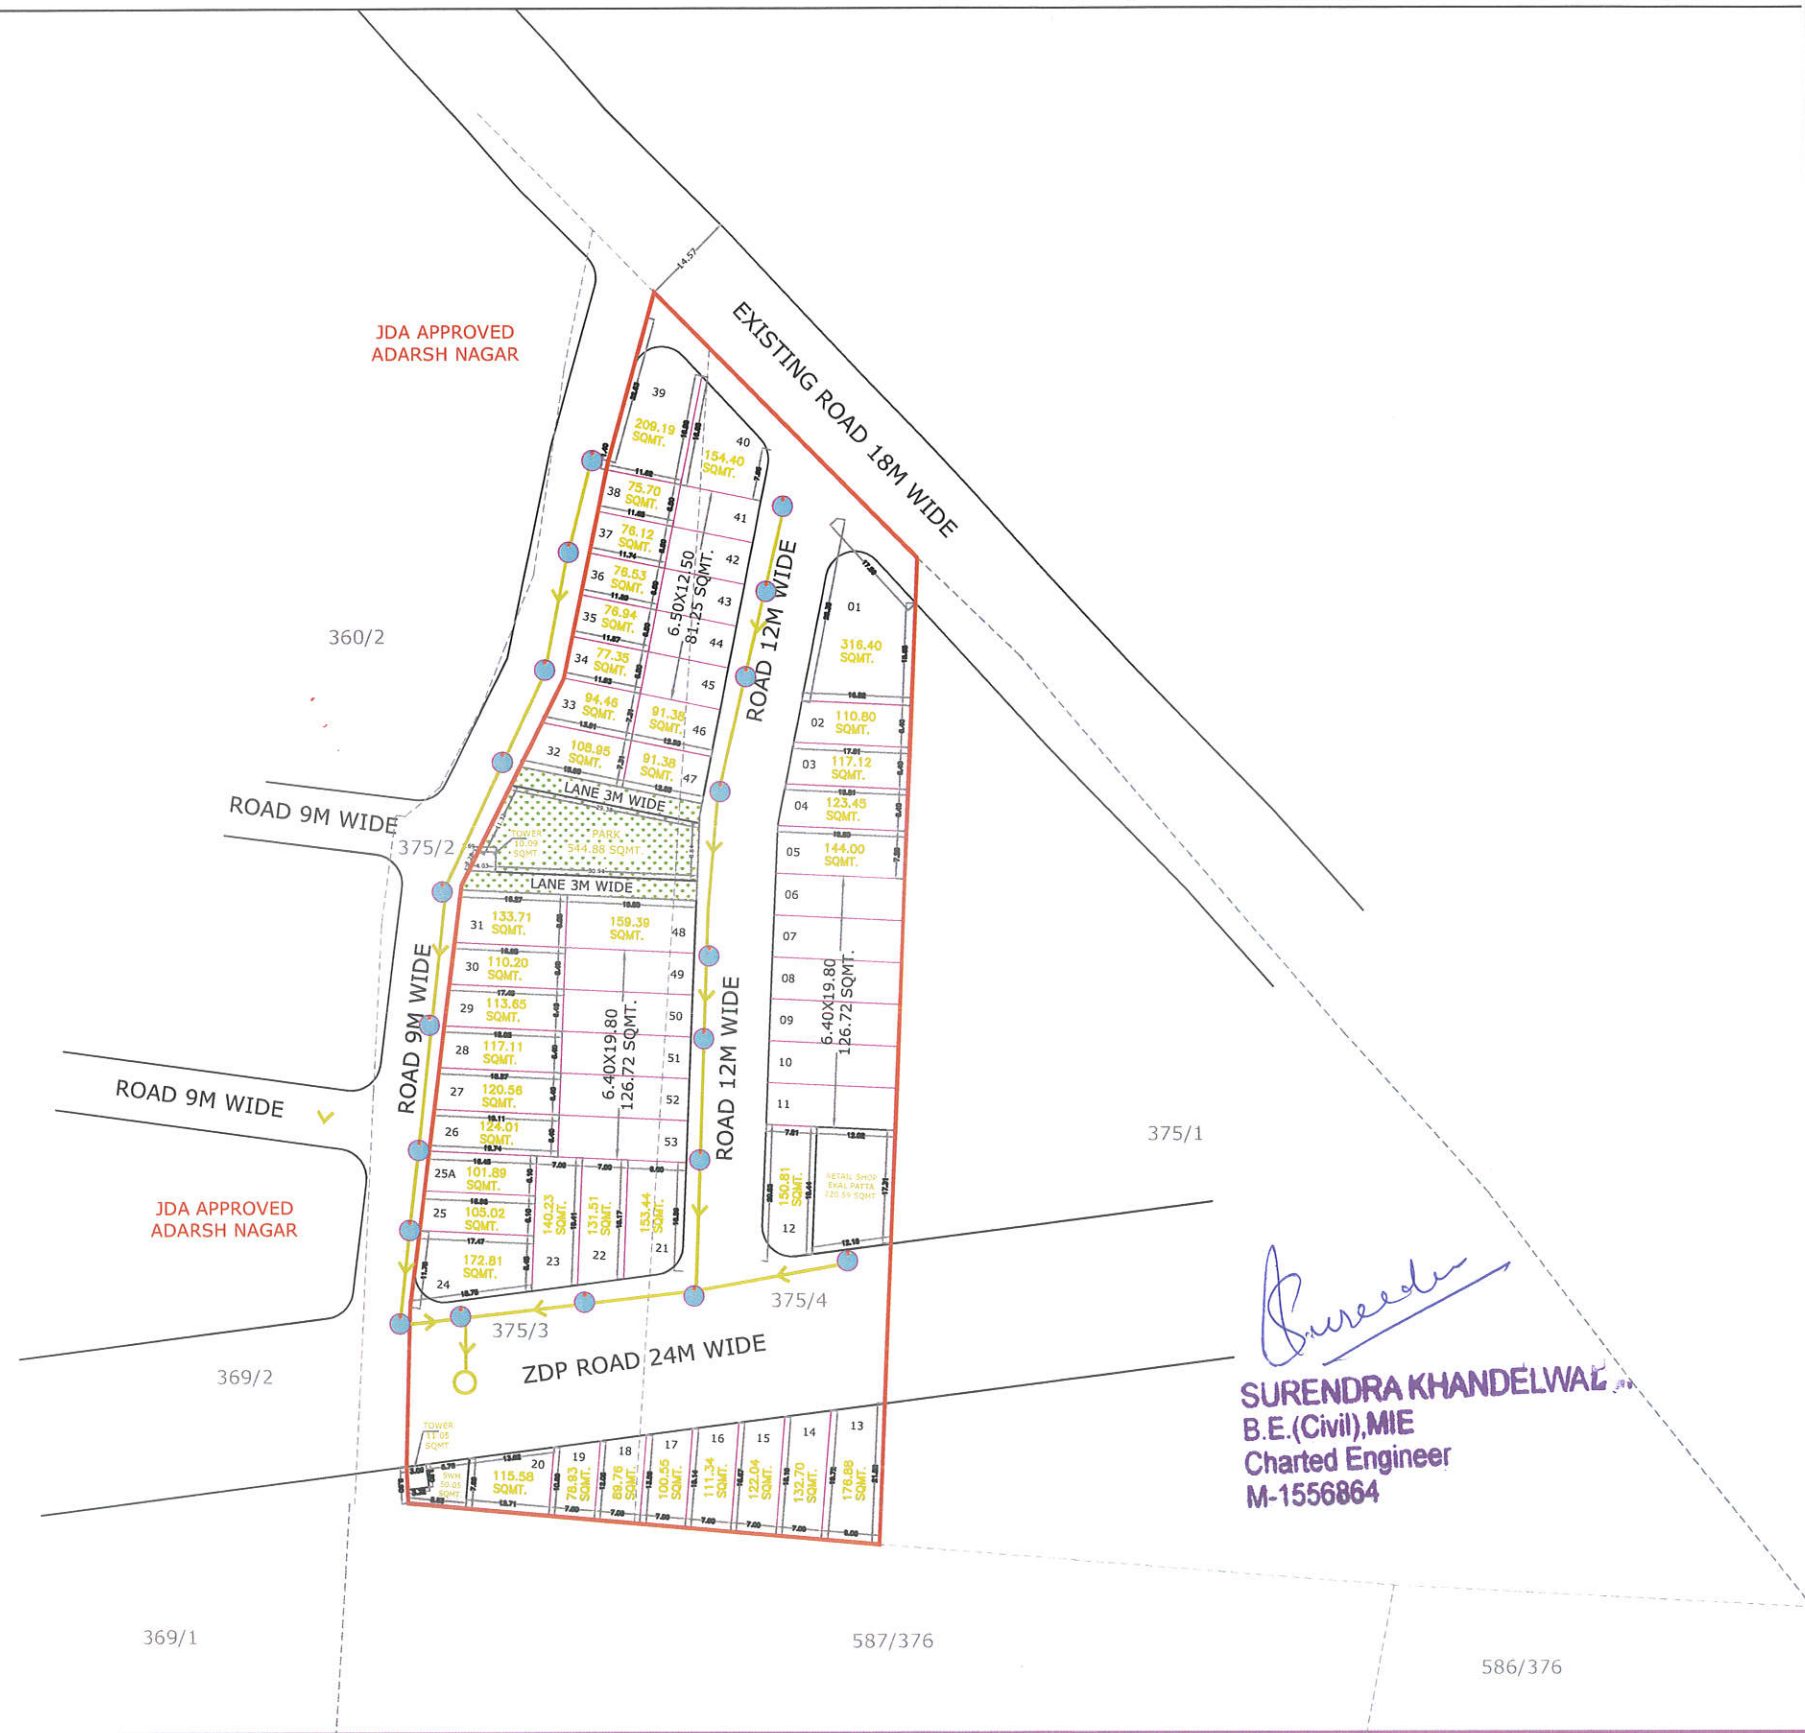

SCALE : 1CM= 5 MTR.

LEGEND :

	ROAD LEVEL, INVERT LEVEL
	NODE NO.
	PROPERTY CONNECTION CHAMBER
	R.C.C. PRECAST MANHOLE
	200 MM DIA RCC NP2 PIPE

AREA ANALYSIS'S :-

S.NO.	LAND USE	AREA	%
1.	RESIDENTIAL PLOT	6506.48 SQMT.	59.88 %
2.	RETAIL SHOP EKAL PATTI	220.59 SQMT.	2.03 %
3.	PARK + LANE	544.88 SQMT.	5.01 %
4.	SWM	50.05 SQMT	0.47 %
5.	MOBILE TOWER	21.14SQMT	0.19 %
6.	ZDP ROAD 24 M	1781.72 SQMT.	16.40 %
7.	INTERNAL ROAD	1740.44 SQMT.	16.02 %
8.	NET SCHEME AREA	10865.30 SQMT.	100.00 %

NAME OF SOCIETY :	NIJI KHATEDAR
NAME OF SCHEME :	RAMAA PALM COAST
SCALE : 1CM = 5 MTR.	DRG. NO.
DRAWING : SEWERAGE SYSTEM	
JDA ZONE : 8	DRG. NO.