
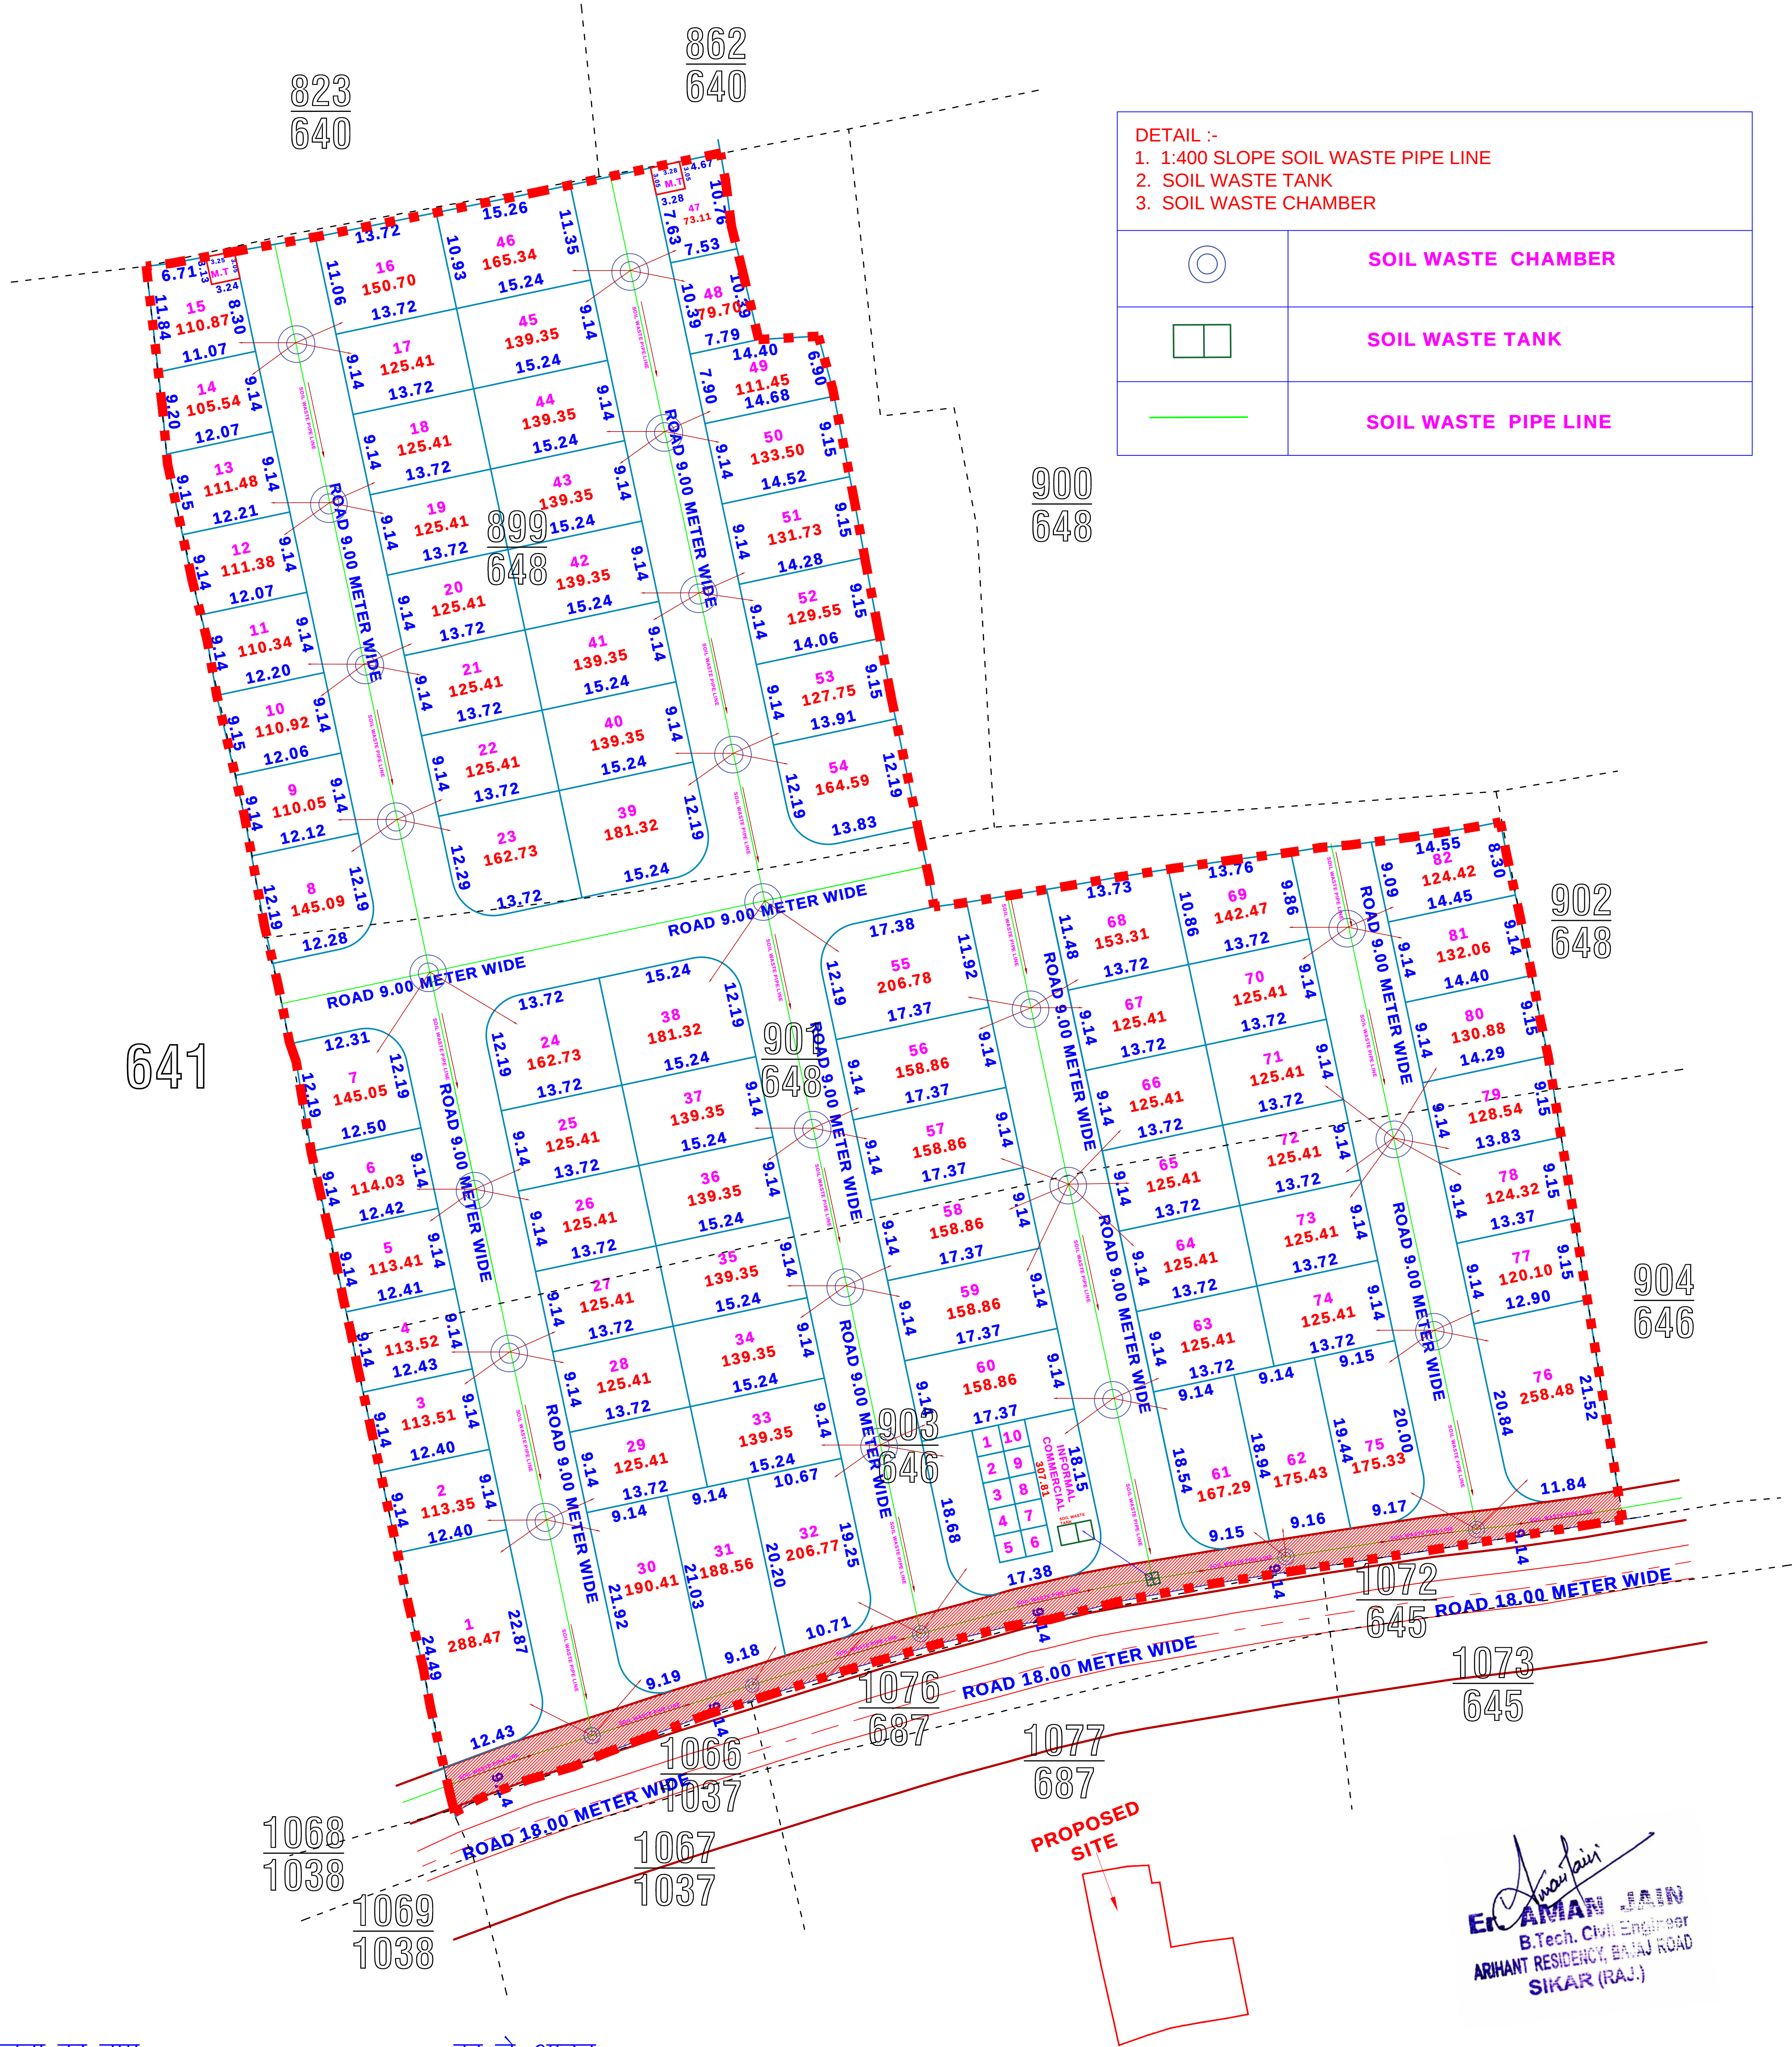



"VIKAS NAGAR AAWASIYA YOJANA"

LAYOUT PLAN OF KHASRA NO.- 899 901 903, CHAINPURA,SIKAR
REVENUE VILL. - DADLI, TEH. & DIST. SIKAR (RAJ.)
FOR- 90A RESIDENTIAL SCHEME
APPLICANT:- 1. PRAMOD KUMAR AGARWAL S/O SITA RAM AGARWAL
2. MURARI LAL SARAF S/O SITA RAM SARAF

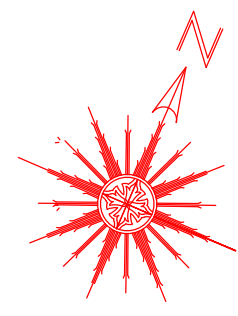

DETAIL :-	
1. 1:400 SLOPE SOIL WASTE PIPE LINE	
2. SOIL WASTE TANK	
3. SOIL WASTE CHAMBER	
	SOIL WASTE CHAMBER
	SOIL WASTE TANK
	SOIL WASTE PIPE LINE

URBAN IMPROVEMENT TRUST
SIKAR

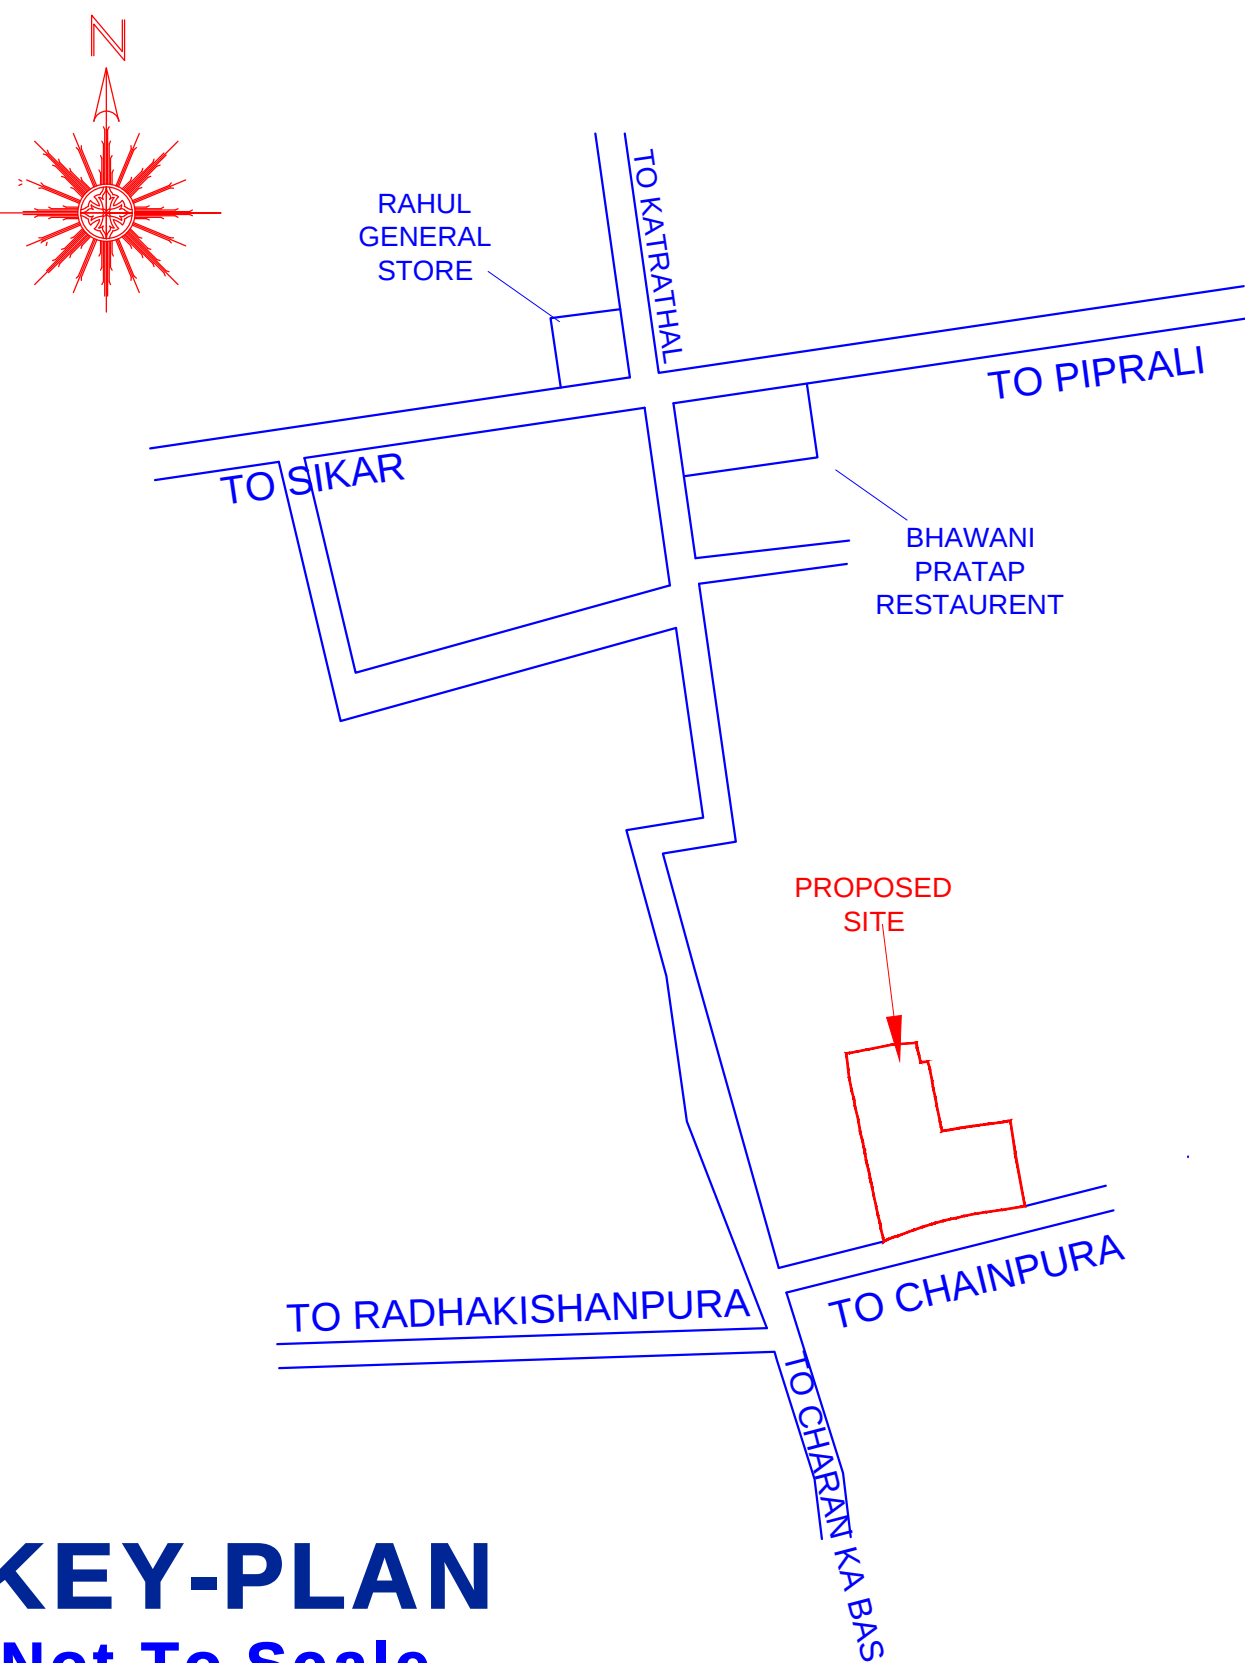

KEY-PLAN
Not To Scale

AREA ANALYSIS			
S.N.	LAND USE	AREA (sq.mtr.)	%
1.	RESIDENTIAL	11458.44	66.46%
2.	INFORMAL COMMERCIAL	0307.81	01.79%
3.	MOBILE TOWER	0020.00	00.12%
4.	AREA SURR. IN 18.00 M. ROAD	0510.99	02.96%
5.	ROAD	4942.77	28.67 %
	TOTAL	17240.00	100.00 %

SCHEME PLOTS DETAIL		
1.	PARTICULARS	NO.
2.	RESIDENTIAL PLOT'S	82
3.	INFORMAL COMMERCIAL	10
4.	MOBILE TOWER	1

	SCHEME BOUNDARY
	KHASRA LINE
	PLOT BOUNDARY
	SURR. AREA IN 18.00 METER ROAD

NOTE : ALL DIMENSIONS ARE IN METER

SCALE-1 C.M. = 7.0 MTR

योजना का नामका ले-आउट
आज दिनांकको लेआउट प्लान कमेटी
द्वारा सर्वसम्मति से अनुमोदित किया गया।

GOOGLE EARTH MAP

MASTER PLAN MAP

TOTAL AREA IN KH. NO. 899/648 = 6000.00 SQ. MTR
TOTAL AREA IN KH. NO. 901/648 = 5040.00 SQ. MTR
TOTAL AREA IN KH. NO. 903/646 = 6200.00 SQ. MTR
TOTAL AREA FOR CONVERSION = 17240.00 SQ. MTR