
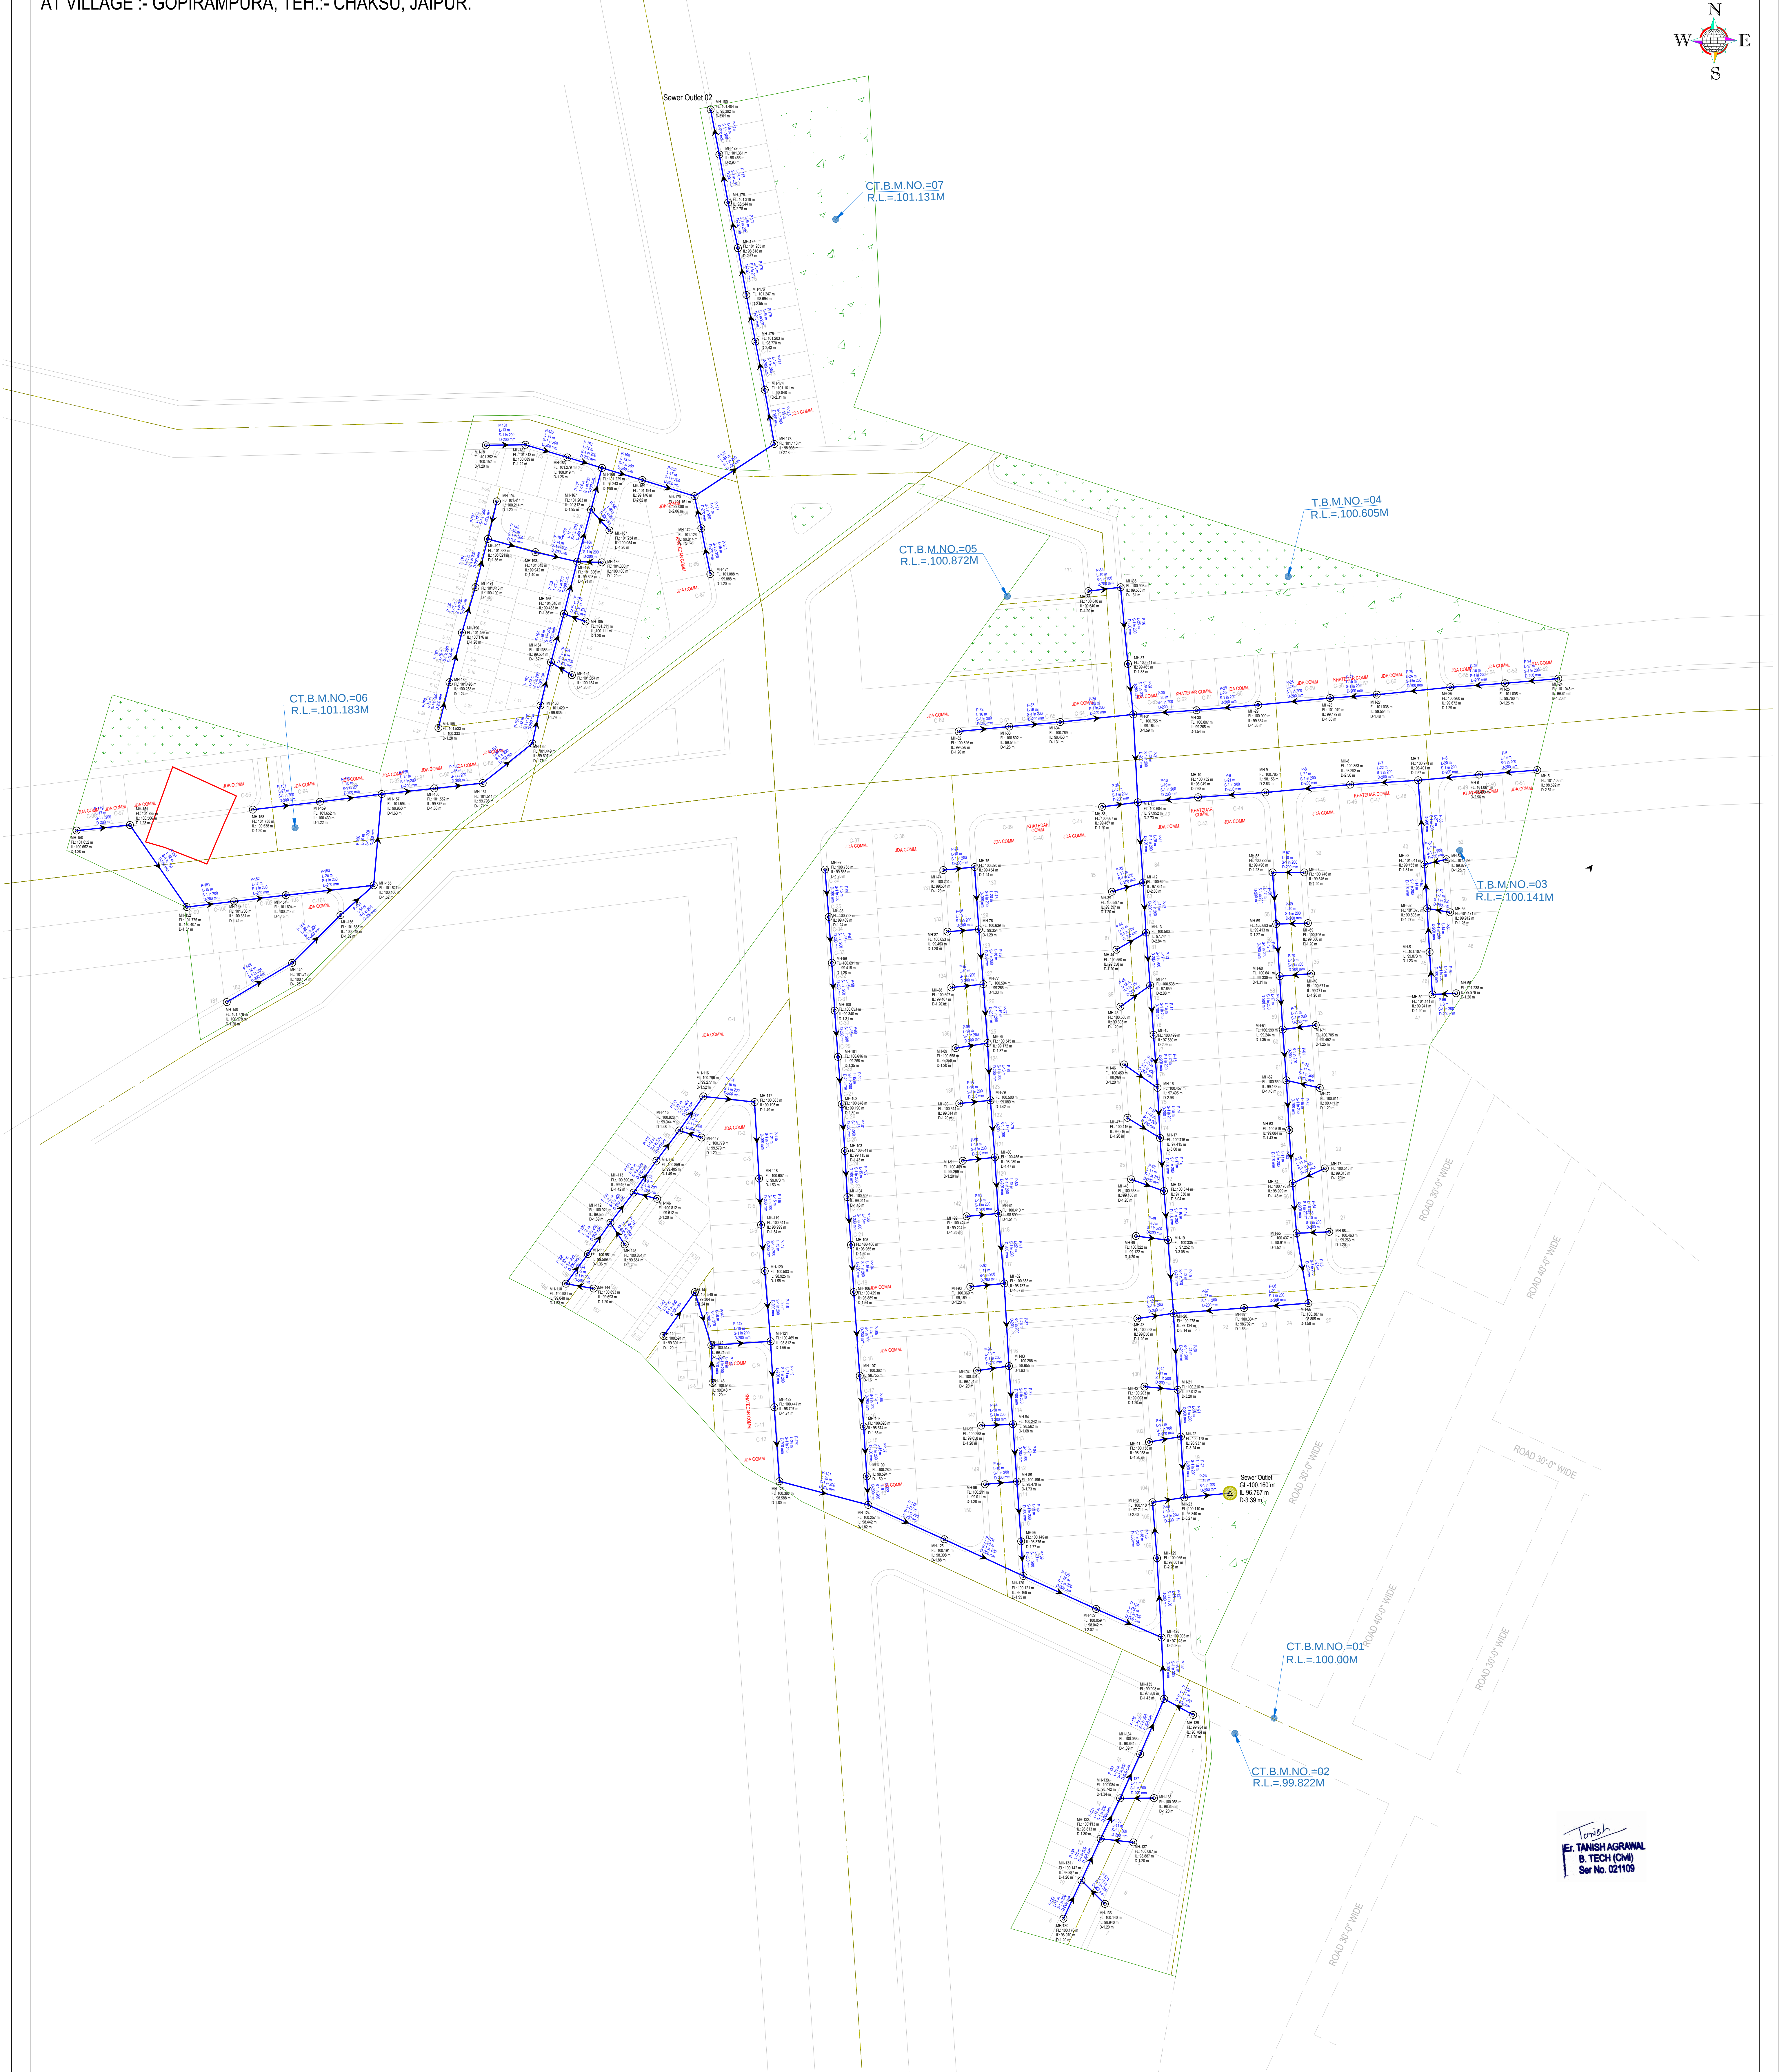


Layout Plan of Sewerage Collection System For "RIYASAT NIRVANA"

IN KHASRA NO.- 356, 357, 561/358, 564/369, 567/370, 373, 374, 580/375, 582/376, 584/377, 378, 586/388, 570/389, 392, 393, 454, 600/573, 602/595, 608/598, 604/576, 606/578.
AT VILLAGE :- GOPIRAMPURA, TEH.- CHAKSU, JAIPUR.

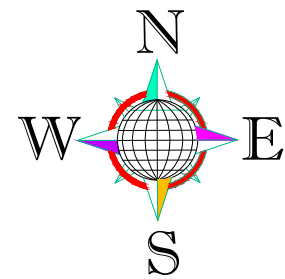

LAY-OUT PLAN OF		LEGENDS :-		DESIGN BY:-		NAME OF SCHEME :-	
(ROADS , ☐ ELECTRICALS , ☐ SEWER LINE ☒ WATER SUPPLY ☐ & RAIN WATER HARVESTING) ☐				SEWER LINE NETWORK		Length (Mtr. / Nos.)	
		200MM DIA SEWER LINE WITH FLOW DIRECTION		3040 Mtr.			
				PIPE NUMBER LENGTH (M) SLOPE IMPROVED PIPE DIA			
				MANHOLE			
		MH-01		MANHOLE NUMBER			
		FL:		Proposed Road Finished Levels			
		IL:		INVERT LEVEL			
		D:		INVERT DEPTH AT MANHOLE			
				MANHOLE INTERNAL DIA 1.0 M			
				MANHOLE INTERNAL DIA 1.2 M			
				MANHOLE INTERNAL DIA 1.5 M			
				SEWER OUTLET		02 Nos.	
				DRAWING TITLE:-		SCALE :-	
				CIVIL TECH ENGINEERING SOLUTION LAND SURVEY/GPS SURVEY/ENGINEERING DESIGN/CADD DESIGNING Shiv Colony ,Near Poornima University, Sitapura (Rajasthan)-303905 Mob:-9664240082 Email:- civiltech930@gmail.com		PROPOSED LAY OUT PLAN OF "RIYASAT NIRVANA"	
				Layout Plan of Sewerage Collection System For		N.T.S	
						