
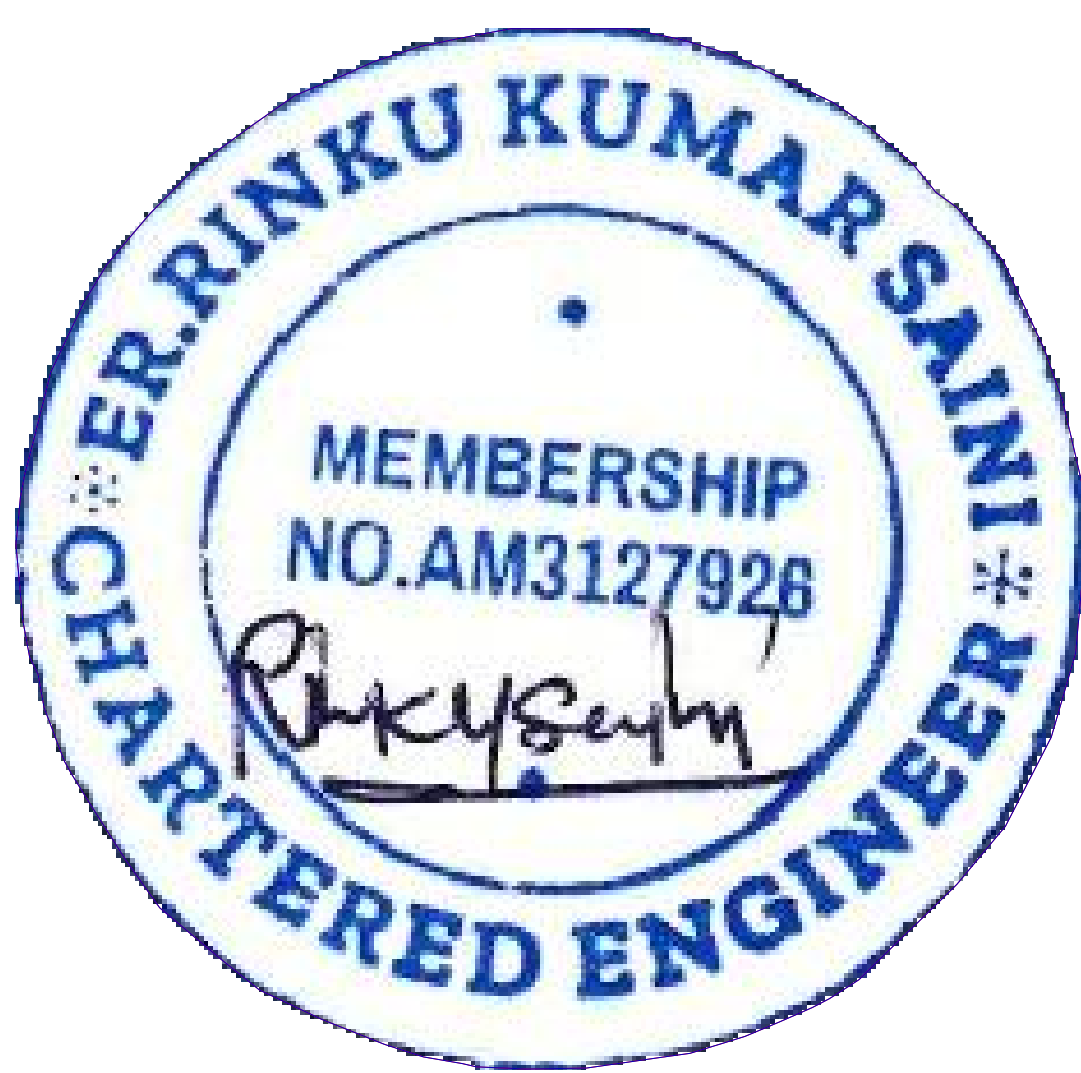


PROPOSED LAY OUT PLAN OF "SHRI KRISHNAM RESIDENCY"
ELECTRIFICATION LAYOUT PLAN

IN KHASRA NO.-193, 207, 208, 209/1, 210, 212, 212/704
AT VILLAGE JAISINGHPURA URF ROOPWAS,
TEHSIL - SANGANER, JAIPUR. (RAJ.)
SCALE :- 1 CM = 6.0 MT.

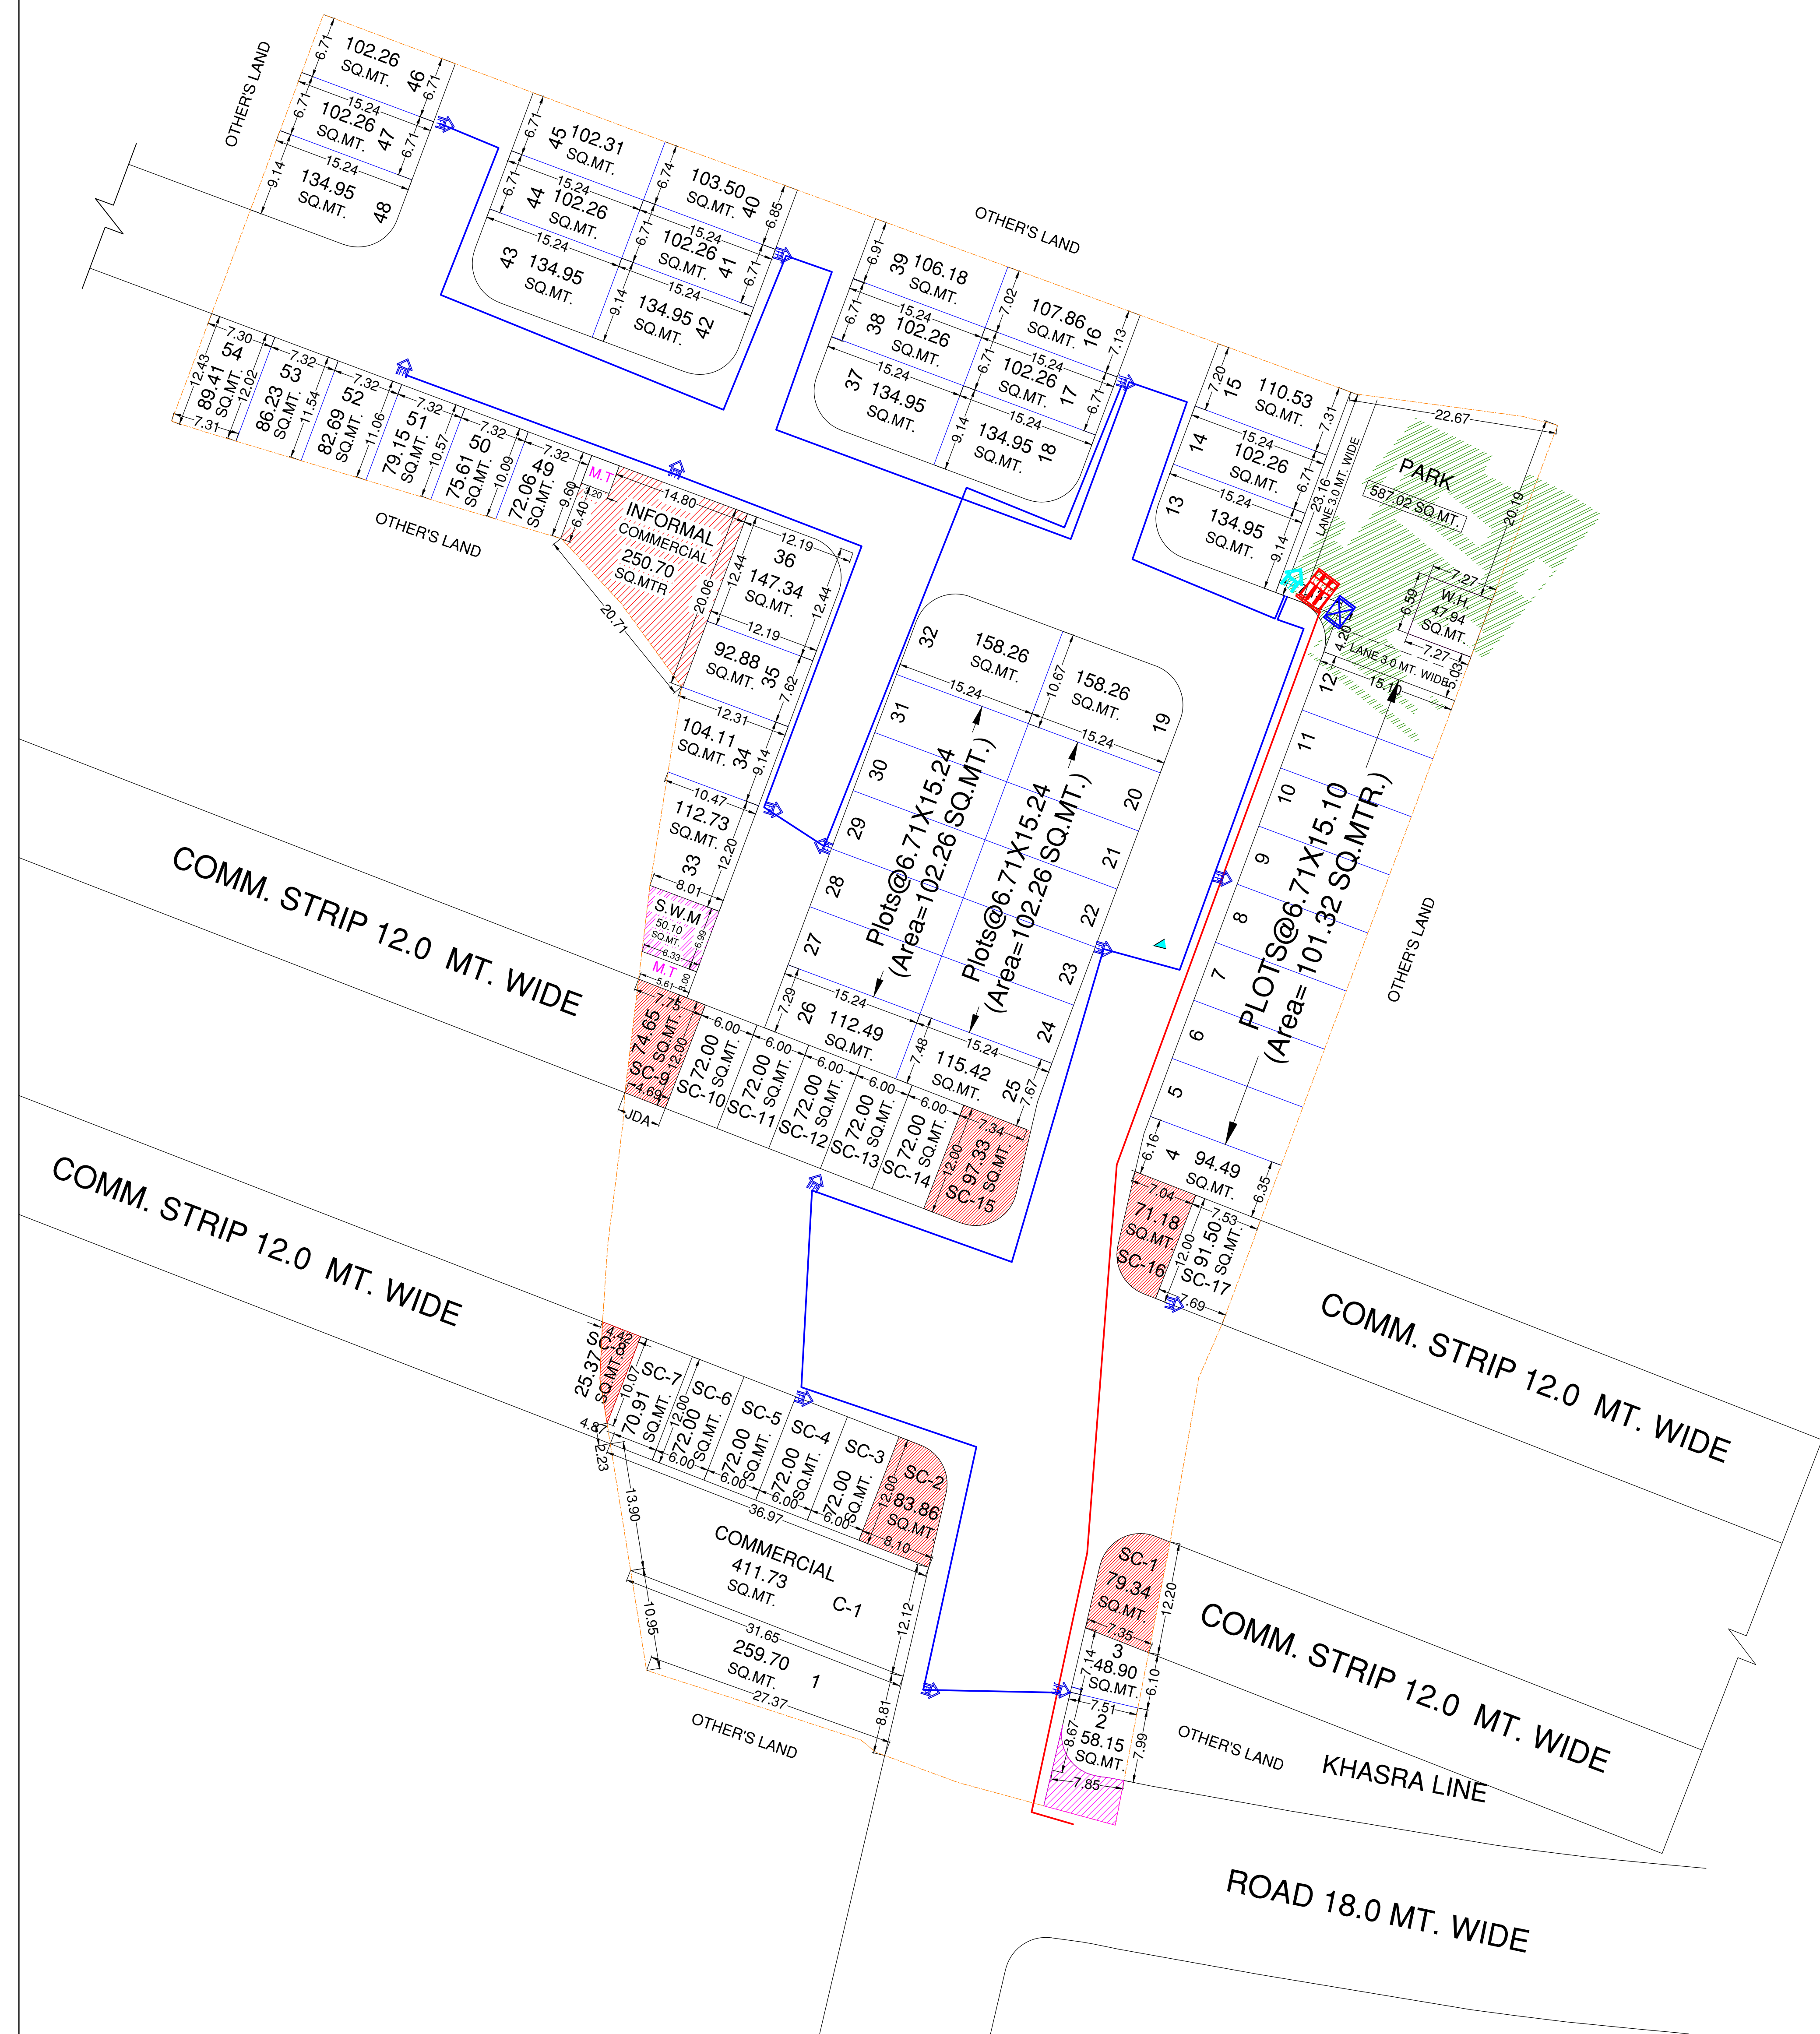

LEGEND

	TRANSFORMER -11/443 KV
	OUTDOOR TYPE FEEDER (400 amp)
	OUTDOOR TYPE FEEDER (100 amp)
	RING MAIN UNIT
	11KV HT CABLE BURIED (1.2M DEPTH)
	LT CABLE BURIED (1.2M DEPTH)
	STEREET LIGHT 40W LED ON 6M POLE
	75 MM Pipe For LT Cable For Street Light