


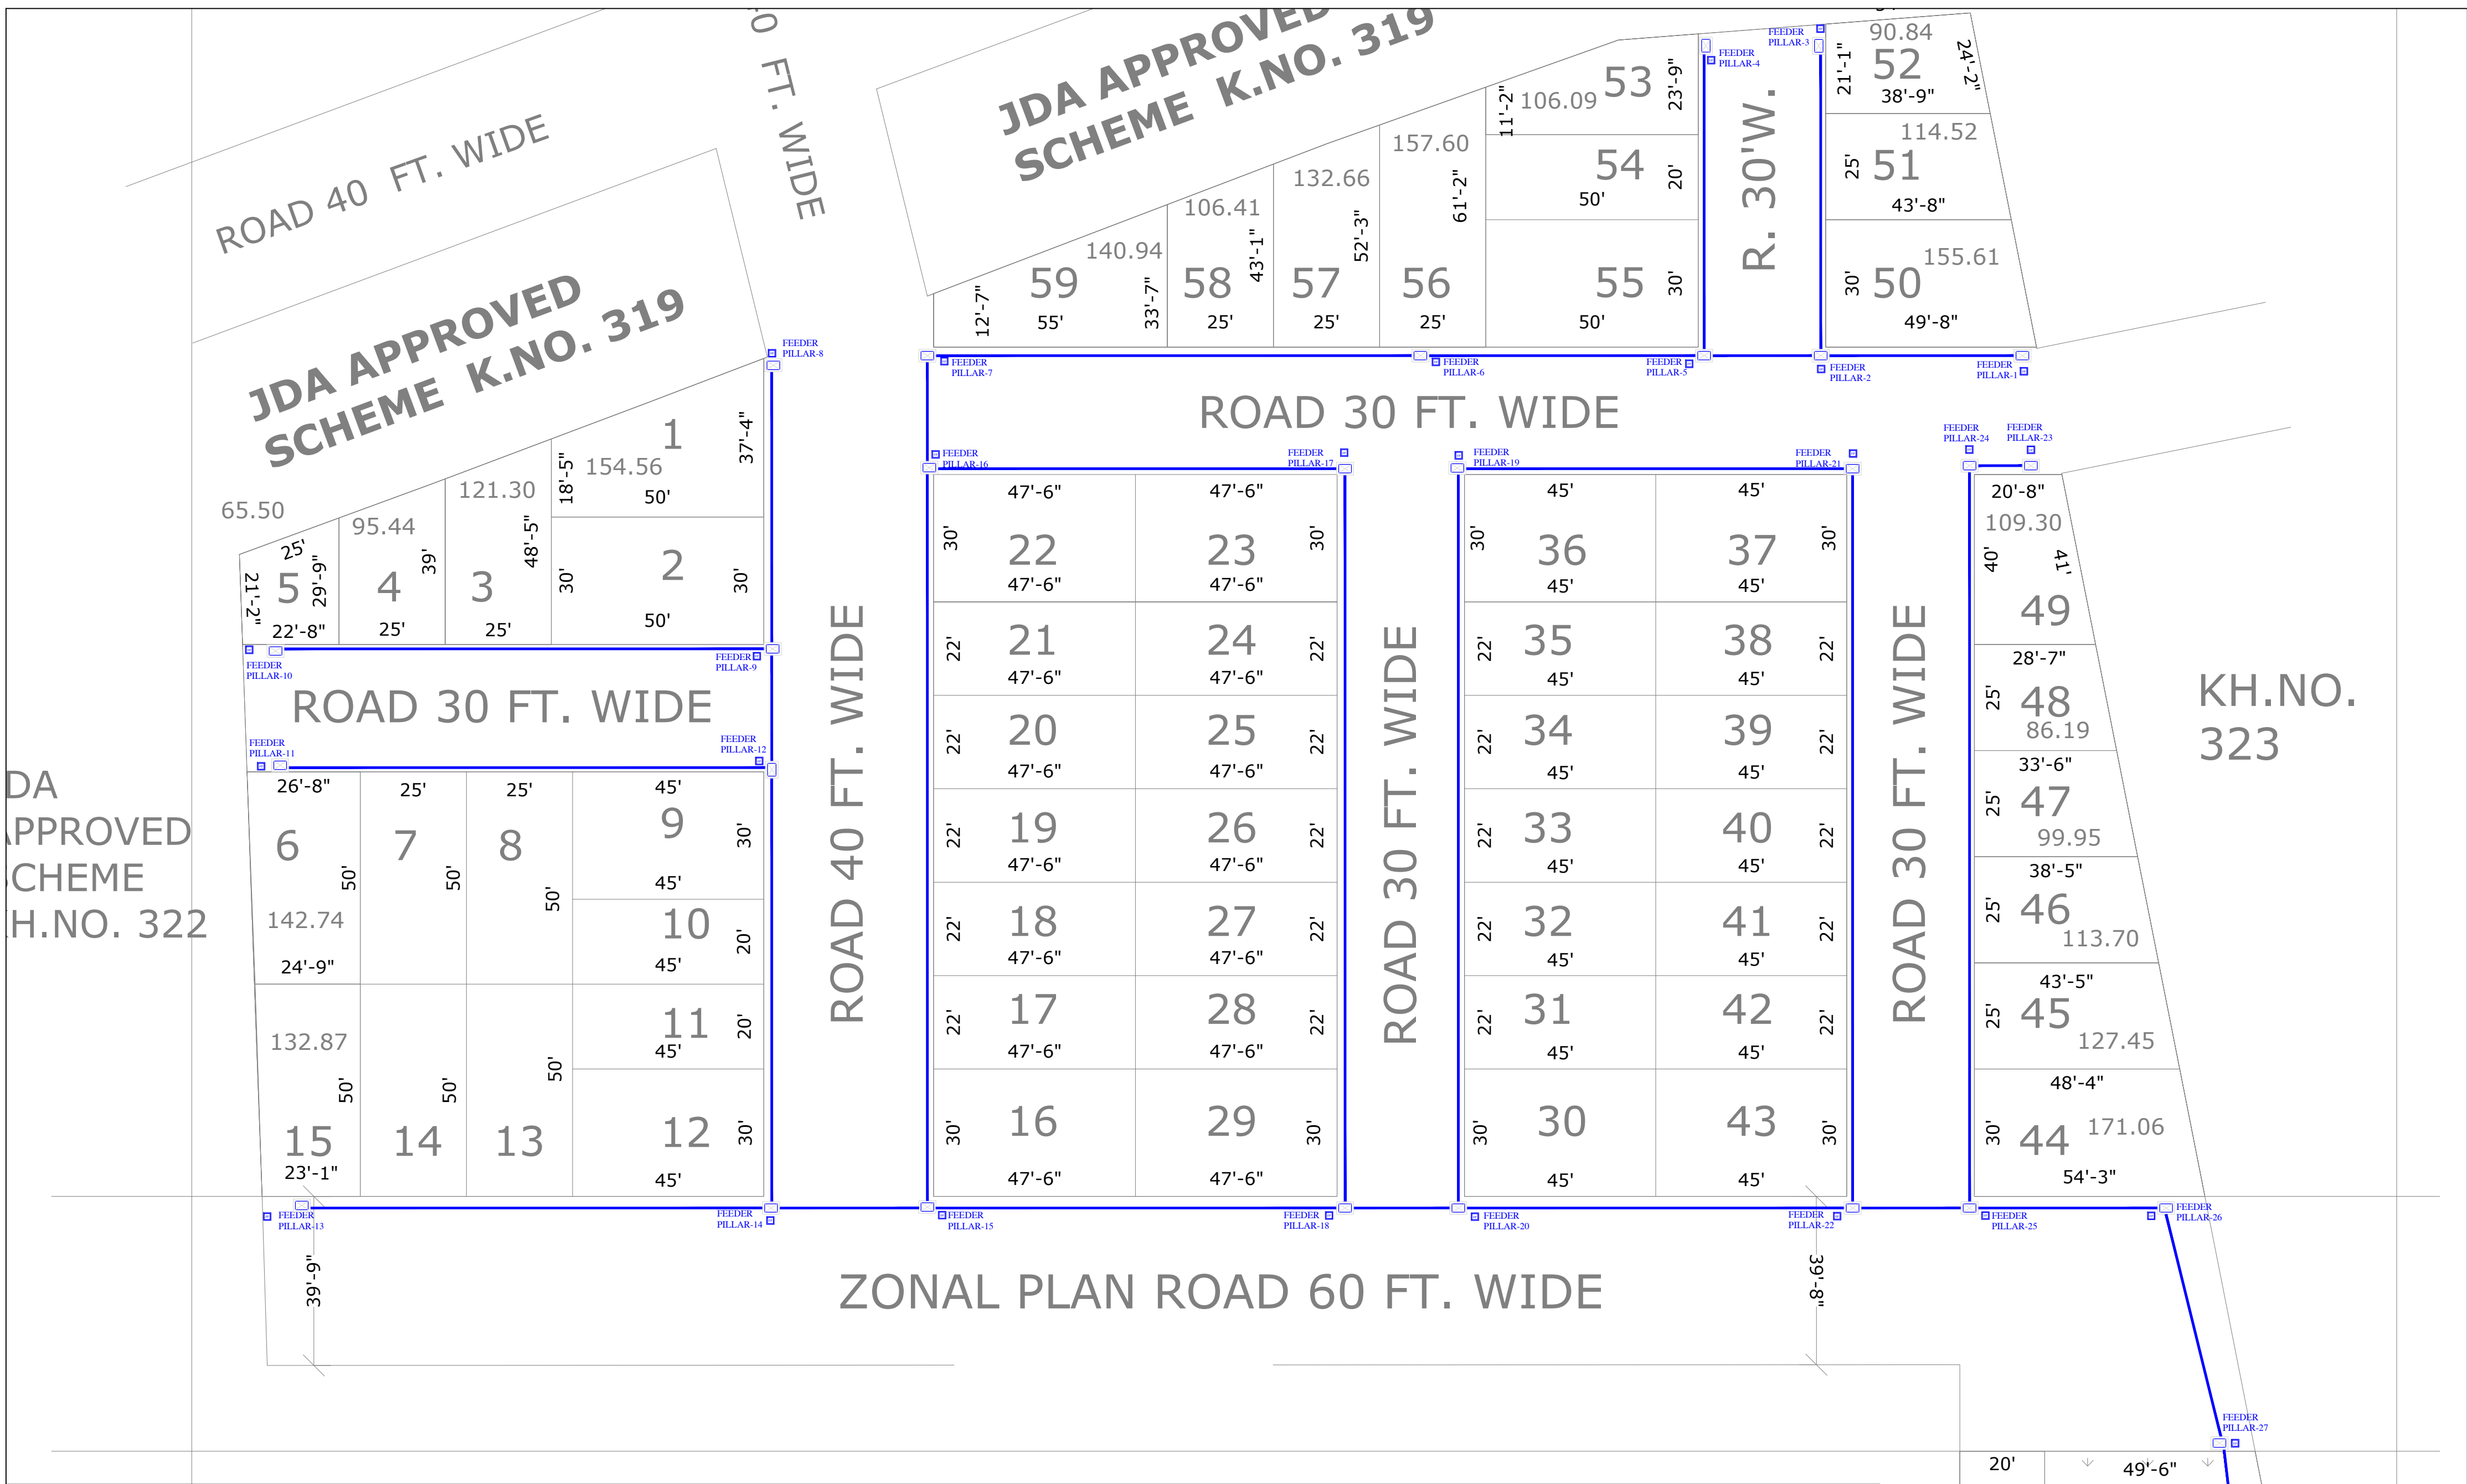

DRAWING TITLE -
EXTERNAL ELECTRIC CABLE PIPE ROUTE WITH
CHAMBER , TRANSFORMER PLAN

FP

ELECTRICAL CABLE
CHAMBER

FEEDER PILLAR FOR ELECTRICAL
DISTRIBUTION SUPPLY

11/0.433 kV , 550 kVA
TRANSFORMER ON 2-POLE
STRUCTURE WITH 3 WAY RMU

AMBEY NAGAR SECTOR-C
KHASRA NO.-323 OF VILLAGE KURI BHAGTASNI,
JODHPUR,RAJASTHAN-342005

GAURAV KHANDELWAL
M.No.
AM-100644-7
CHARTERED ENGINEER