



SYMBOL	DESCRIPTION
	110 mm Soil Waste Water Pipe
	110 mm Waste Water Pipe
	110 mm Rain Water Pipe
	160 mm Rain Water Pipe Slope 1:200
	110 mm Rain Water Pipe Slope 1:200
	RAIN WATER CHAMBER
	Flow Direction

VIPUL AGARWAL
M.E.P. CONSULTANT
B.E. ELECTRICAL

SERVICES CONSULTANT:
ASHI ASSOCIATES
F9/440, Keshav Marg Chitrakut Scheme, Jaipur
PH: 91-0-93146-10438, 0141-2440946 Mail: vipul8599@yahoo.com

ARCHITECT:-
SPACE GRID
C-49, Vidya Apartment, Paras Marg,
Bapu Nagar, near Janta Store Circle,
Jaipur-302015
Ph-09314918766, 0141-4005506 (o)
Email:-info.spacegrid@gmail.com

PROJECT NAME:-
THE NEST

PROMOTER:-
SANTUSHTI HOUSING LLP


PROJECT ADDRESS:-
KHASRA NO.- 132/1, AT VILLAGE-RAMNAGRIYA, TEH. SANGANER, JAIPUR

DRAWING:-
EXTERNAL RAIN WATER HARVESTING & PIPE ROUTE PLAN

DATE:-
REV:-

SCALE = 1:100

00

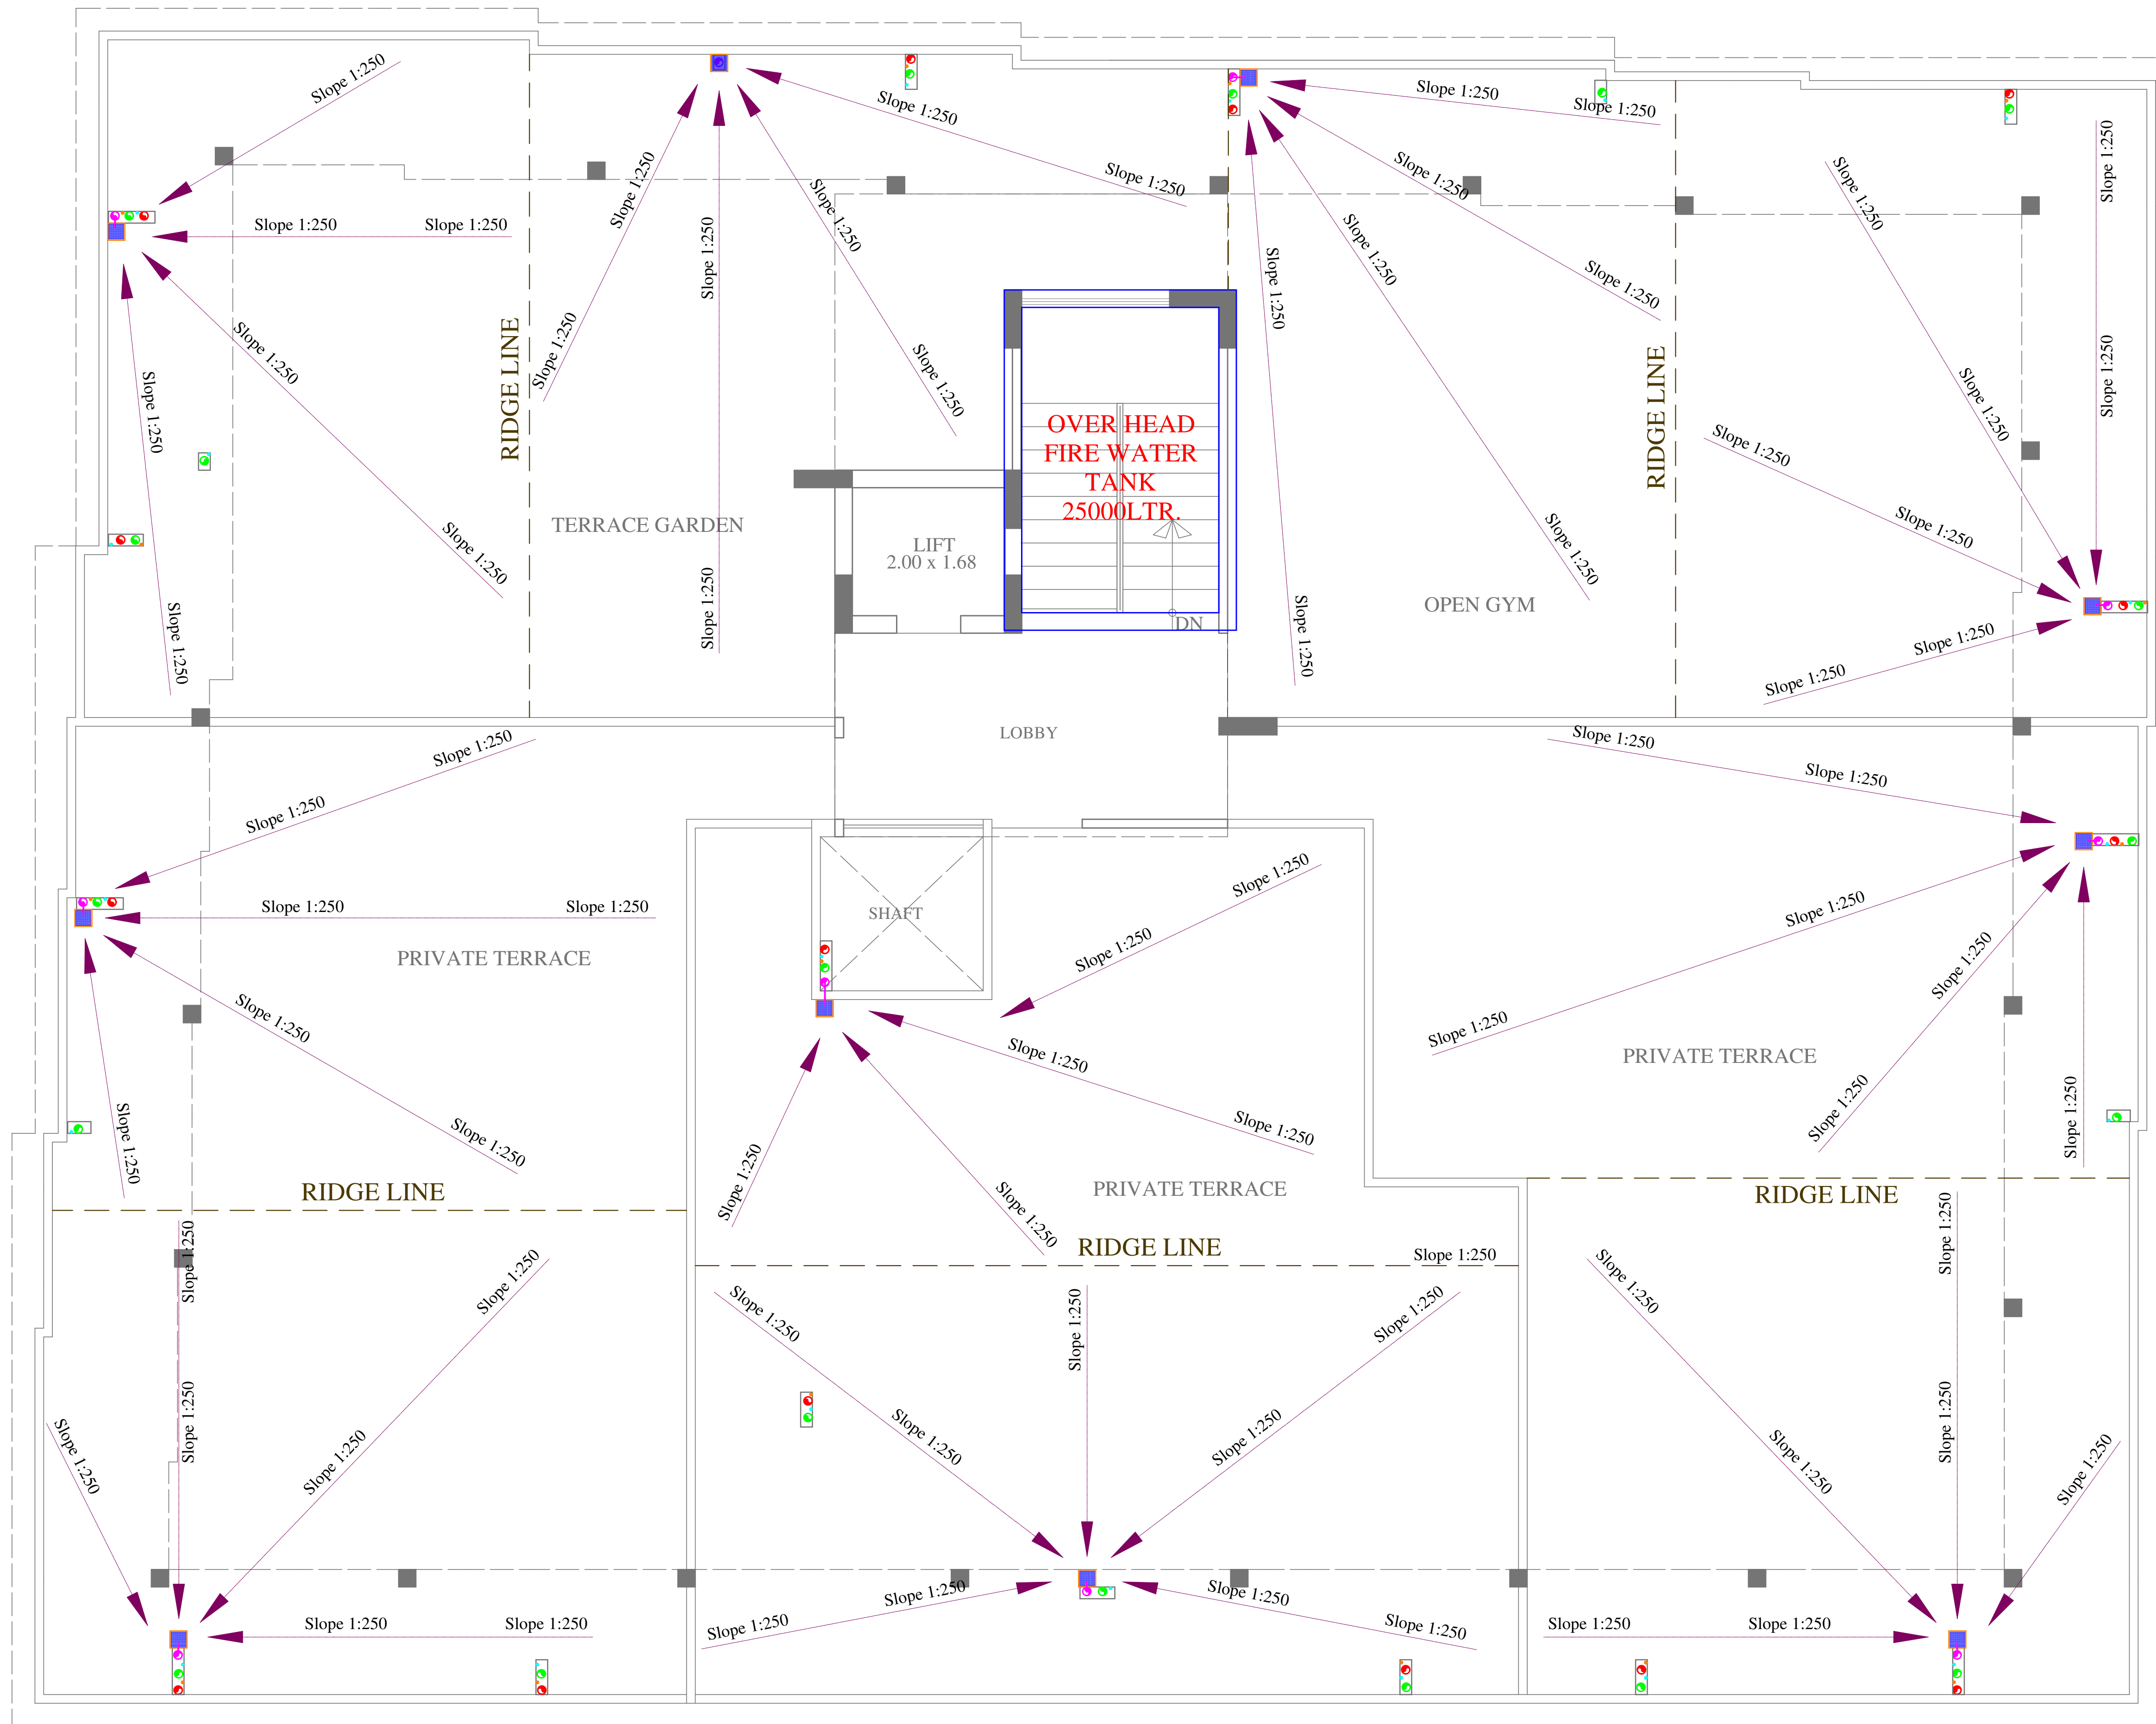

Vipul
VIPUL AGARWAL
M.E.P. CONSULTANT
B.E. ELECTRICAL

SYMBOL	DESCRIPTION
	Ø110 mm Soil Waste Water Pipe
	Ø110 mm Waste Water Pipe
	Ø110 mm Rain Water Pipe
	Ø110 mm Rain Water Pipe Slope 1:200
	Khurra-9"X9"
	Flow Direction
	Ridge Line

SERVICES CONSULTANT:
ASHI ASSOCIATES
F 9 / 440 , Keshav Marg Chitrakut Scheme,Jaipur
PH:91-0-93146-10438 ,0141-2440946 Mail:vipul8599@yahoo.com

ARCHITECT:-
 SPACE GRID
C-49,vidya Apartment,paras Marg,
Bapu Nagar,near Janta Store Circle,
Jaipur-302015
Ph-09314918766,0141-4005506 (o)
Email:-info.spacegrid@gmail.com

PROJECT NAME:-	
THE NEST	
PROMOTER:-	
Santushti housing LLP	
ADDRESS:-	
KHASRA NO.- 132/1, AT VILLAGE-RAMNAGRIYA, TEH. SANGANER , JAIPUR	
DRAWING:-	
TERRACE FLOOR RAIN WATER SLOPE PLAN	
DRN. By: RAAJ	CHEKD. By: SANJAY
APPD. By:	VIPUL AGARWAL
DATE-	
16-04-2025	