
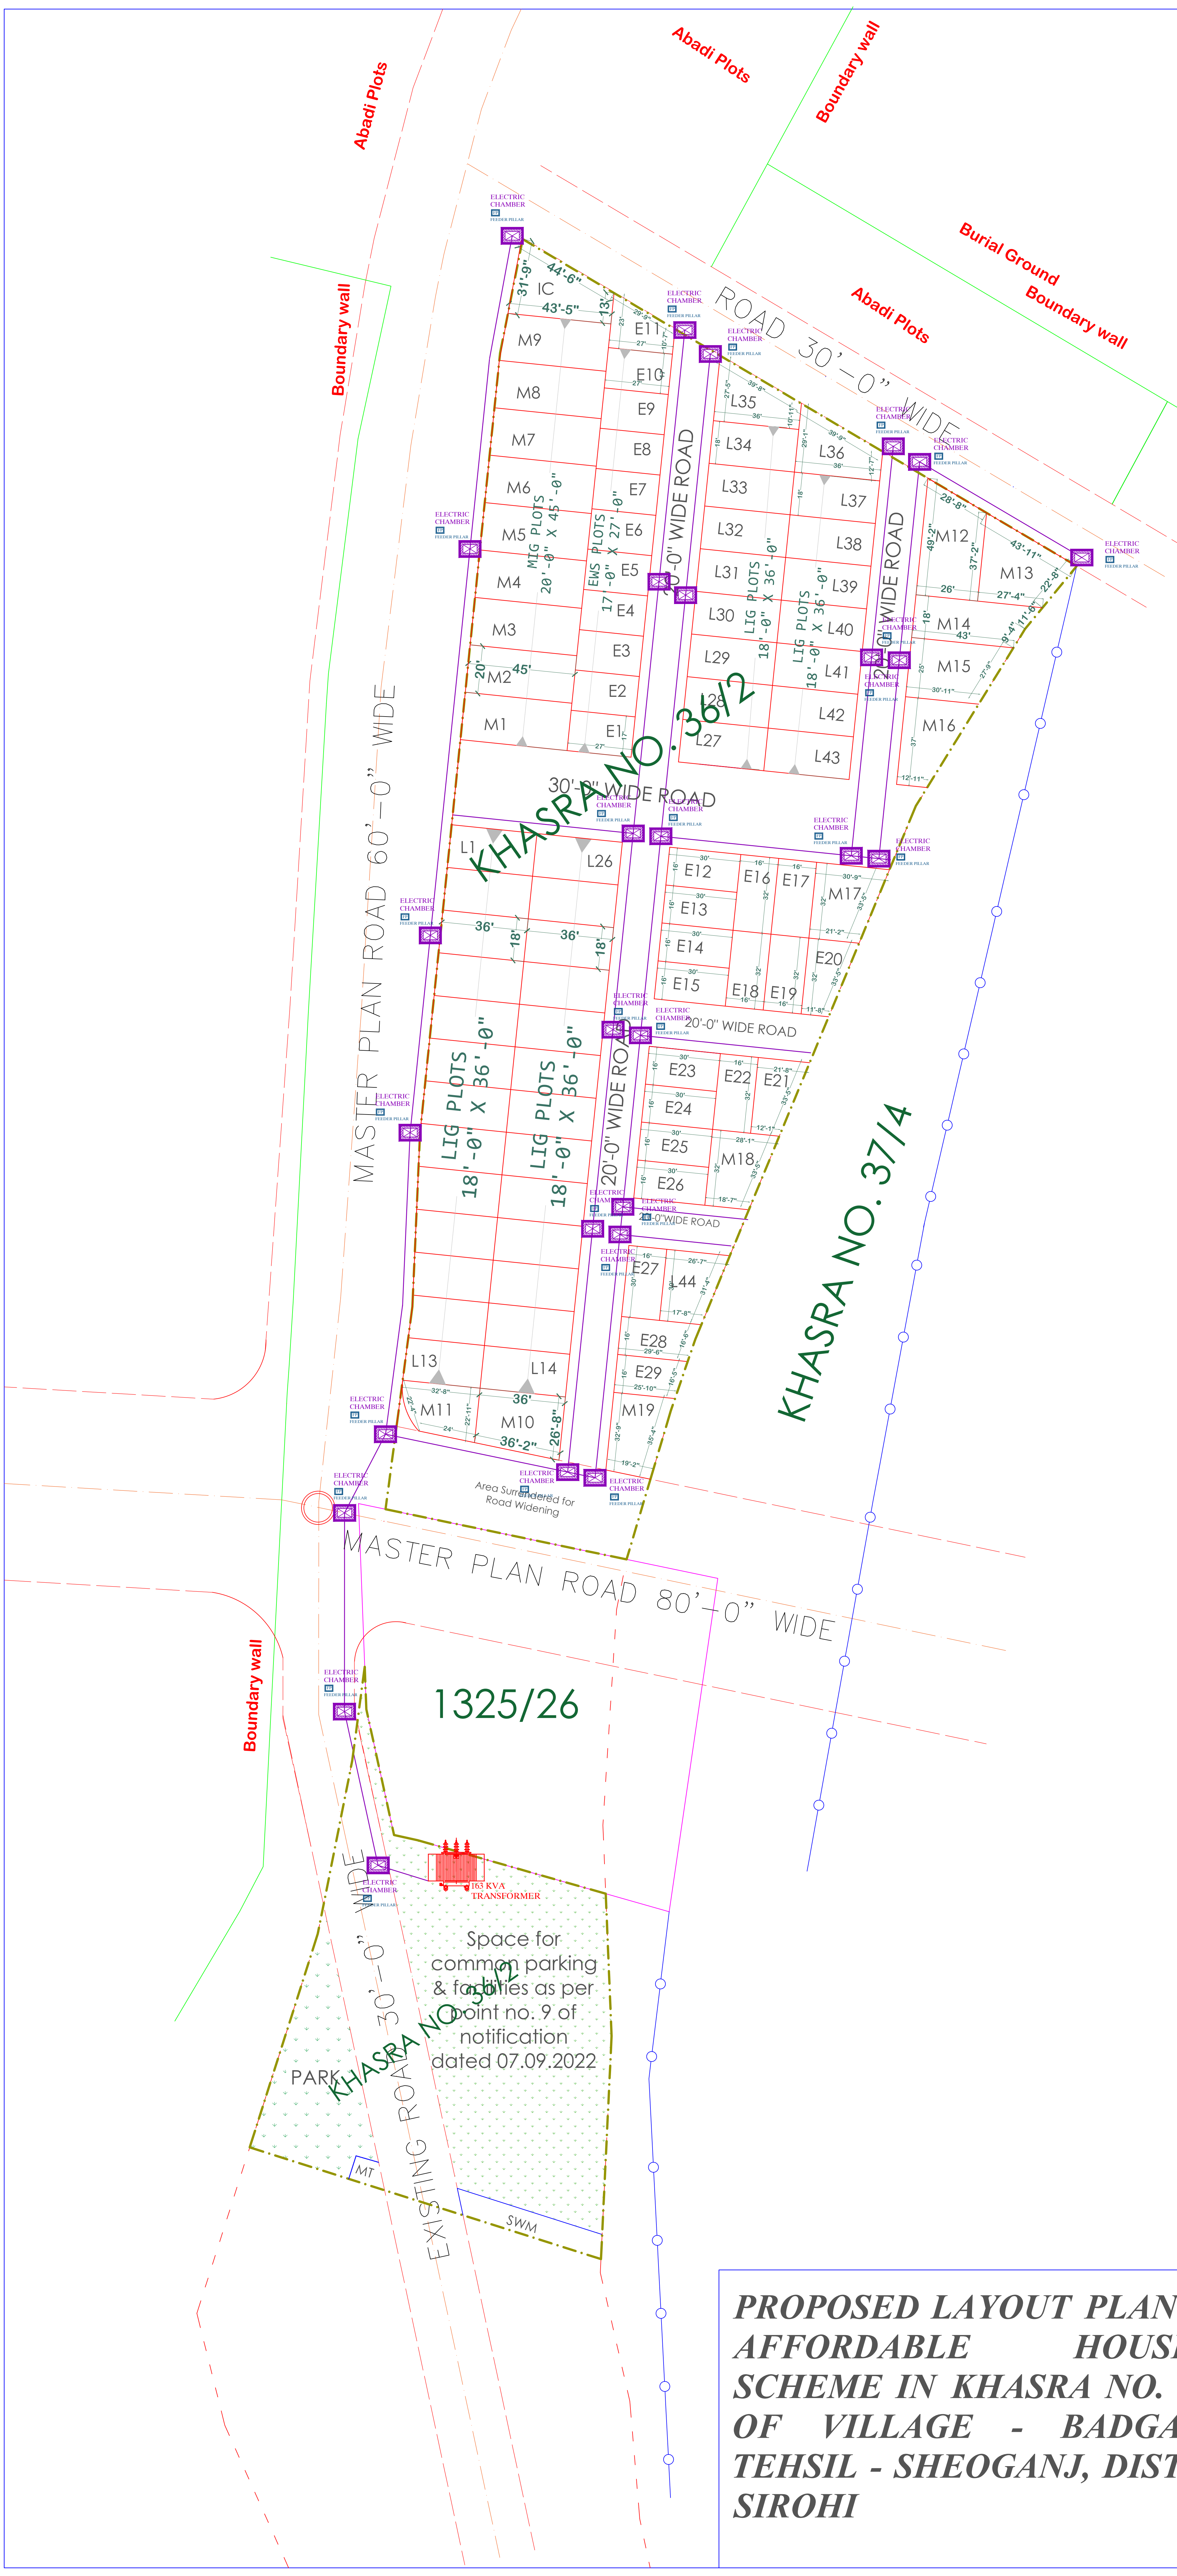


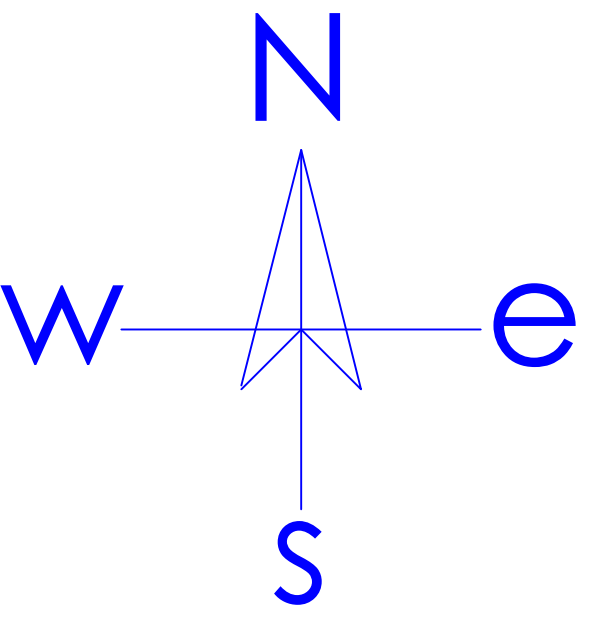


TOTAL AREA OF LAND		9712.00 SQM	
AREA SURRENDER IN ROAD WIDENING		825.35 SQM	
REMAINING AREA		8886.65 SQM	
LAND USE ANALYSIS			
S. NO.	LAND USE	AREA (SQM.)	%
1	RESIDENTIAL	5491.64	56.54
2	INFORMAL COMMERCIAL	88.20	0.91
3	MT & PARK & SWM & FACILITY	1397.02	14.39
4	R O A D	2735.14	28.16
TOTAL AREA		9712.00	100.00

MIG PLOTS DETAILS			LIG PLOTS DETAILS			EWS PLOTS DETAILS		
PLOT NO.	AREA (SQFT.)	AREA (SQM.)	PLOT NO.	AREA (SQFT.)	AREA (SQM.)	PLOT NO.	AREA (SQFT.)	AREA (SQM.)
M 1	900.00	83.64	L 1	648.00	60.22	E 1	459.00	42.657
M 2	900.00	83.64	L 2	648.00	60.22	E 2	459.00	42.657
M 3	900.00	83.64	L 3	648.00	60.22	E 3	459.00	42.657
M 4	900.00	83.64	L 4	648.00	60.22	E 4	459.00	42.657
M 5	900.00	83.64	L 5	648.00	60.22	E 5	459.00	42.657
M 6	900.00	83.64	L 6	648.00	60.22	E 6	459.00	42.657
M 7	900.00	83.64	L 7	648.00	60.22	E 7	459.00	42.657
M 8	900.00	83.64	L 8	648.00	60.22	E 8	459.00	42.657
M 9	887.00	82.434	L 9	648.00	60.22	E 9	459.00	42.657
M 10	893.00	82.992	L 10	648.00	60.22	E 10	459.00	42.657
M 11	644.00	59.944	L 11	648.00	60.22	E 11	453.85	42.179
M 12	1122.65	104.335	L 12	648.00	60.22	E 12	480.00	44.609
M 13	1002.50	93.17	L 13	648.00	60.22	E 13	480.00	44.609
M 14	863.50	80.25	L 14	648.00	60.22	E 14	480.00	44.609
M 15	922.15	85.71	L 15	648.00	60.22	E 15	480.00	44.609
M 16	810.17	75.294	L 16	648.00	60.22	E 16	512.00	47.583
M 17	830.00	77.137	L 17	648.00	60.22	E 17	512.00	47.583
M 18	747.00	69.423	L 18	648.00	60.22	E 18	512.00	47.583
M 19	664.00	61.710	L 19	648.00	60.22	E 19	512.00	47.583
M 20	756.00	70.26	L 20	648.00	60.22	E 20	525.00	48.791
			L 21	648.00	60.22	E 21	541.00	50.278
			L 22	648.00	60.22	E 22	512.00	47.583
			L 23	648.00	60.22	E 23	480.00	44.609
			L 24	648.00	60.22	E 24	480.00	44.609
			L 25	648.00	60.22	E 25	480.00	44.609
			L 26	648.00	60.22	E 26	480.00	44.609
			L 27	648.00	60.22	E 27	480.00	44.609
			L 29	648.00	60.22	E 28	504.00	46.84
			L 30	648.00	60.22	E 29	443.00	41.17
			L 31	648.00	60.22			
			L 32	648.00	60.22			
			L 33	648.00	60.22			
			L 34	648.00	60.22			
			L 35	689.00	64.03			
			L 36	742.00	68.96			
			L 37	689.00	64.03			
			L 38	689.00	64.03			
			L 39	689.00	64.03			
			L 40	689.00	64.03			
			L 41	689.00	64.03			
			L 42	689.00	64.03			
			L 43	689.00	64.03			

डिव्याजीत मारोथिया
DIVYAJEET MAROTHIYA
B. TECH (CIVIL)


**DRAWING TITLE -
EXTERNAL ELECTRIC CABLE PIPE ROUTE
WITH CHAMBER , TRANSFORMER PLAN**

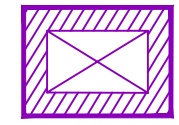

ELECTRIC CABLE
CHAMBER



FEEDER PILLAR FOR PLOT ELECTRIC
DISTRIBUTION SUPPLY

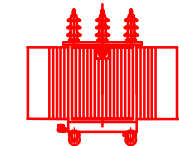

11/0.433 KV , 550 KVA
TRANSFORMER ON 2-POLE STRUCTURE
WITH 3 WAY RMU

**PROPOSED LAYOUT PLAN OF
AFFORDABLE HOUSING
SCHEME IN KHASRA NO. 36/2
OF VILLAGE - BADGAON,
TEHSIL - SHEOGANJ, DISTT. -
SIROHI**

OFFICE USE

DATE
08/10/2024

SCALE
1:50

APPLICANT SIGNATURES