


PROPOSED LAY OUT PLAN OF
"HARMONY RESIDENCY"

KHASRA NO:- 638/607, 635/549, 633/577, 644/619, 615/347, 640/616, 641/618,
617/597, 614/347, 613/346, 346/574, 612/346, 645/259

AT VILLAGE :- GOPIRAMPURA, TEH.:- CHAKSU, JAIPUR.


LEGEND

	7.5 METER DUAL ARM STREET POLE
	7.5 METER SINGLE ARM STREET POLE
	6.5 METER SINGLE ARM STREET POLE
	6.5 METER DUAL ARM STREET POLE
	TIMER PANEL
	4 CORE 6 SQ MM ALU. ARR. CABLE
	200 MM DWC DUCT LINE
	11.433 KV SUB STATION -2L+1CB
	200 AMP FEEDER PANEL
	100 AMP FEEDER PANEL
	11 KV 3 CORE 185 SQ MM ALU. ARR. HT CABLE
	4 CORE 120 SQ MM ALU. ARR. LT CABLE
	2 POLE ADDITIONAL S/S STRUCTURE

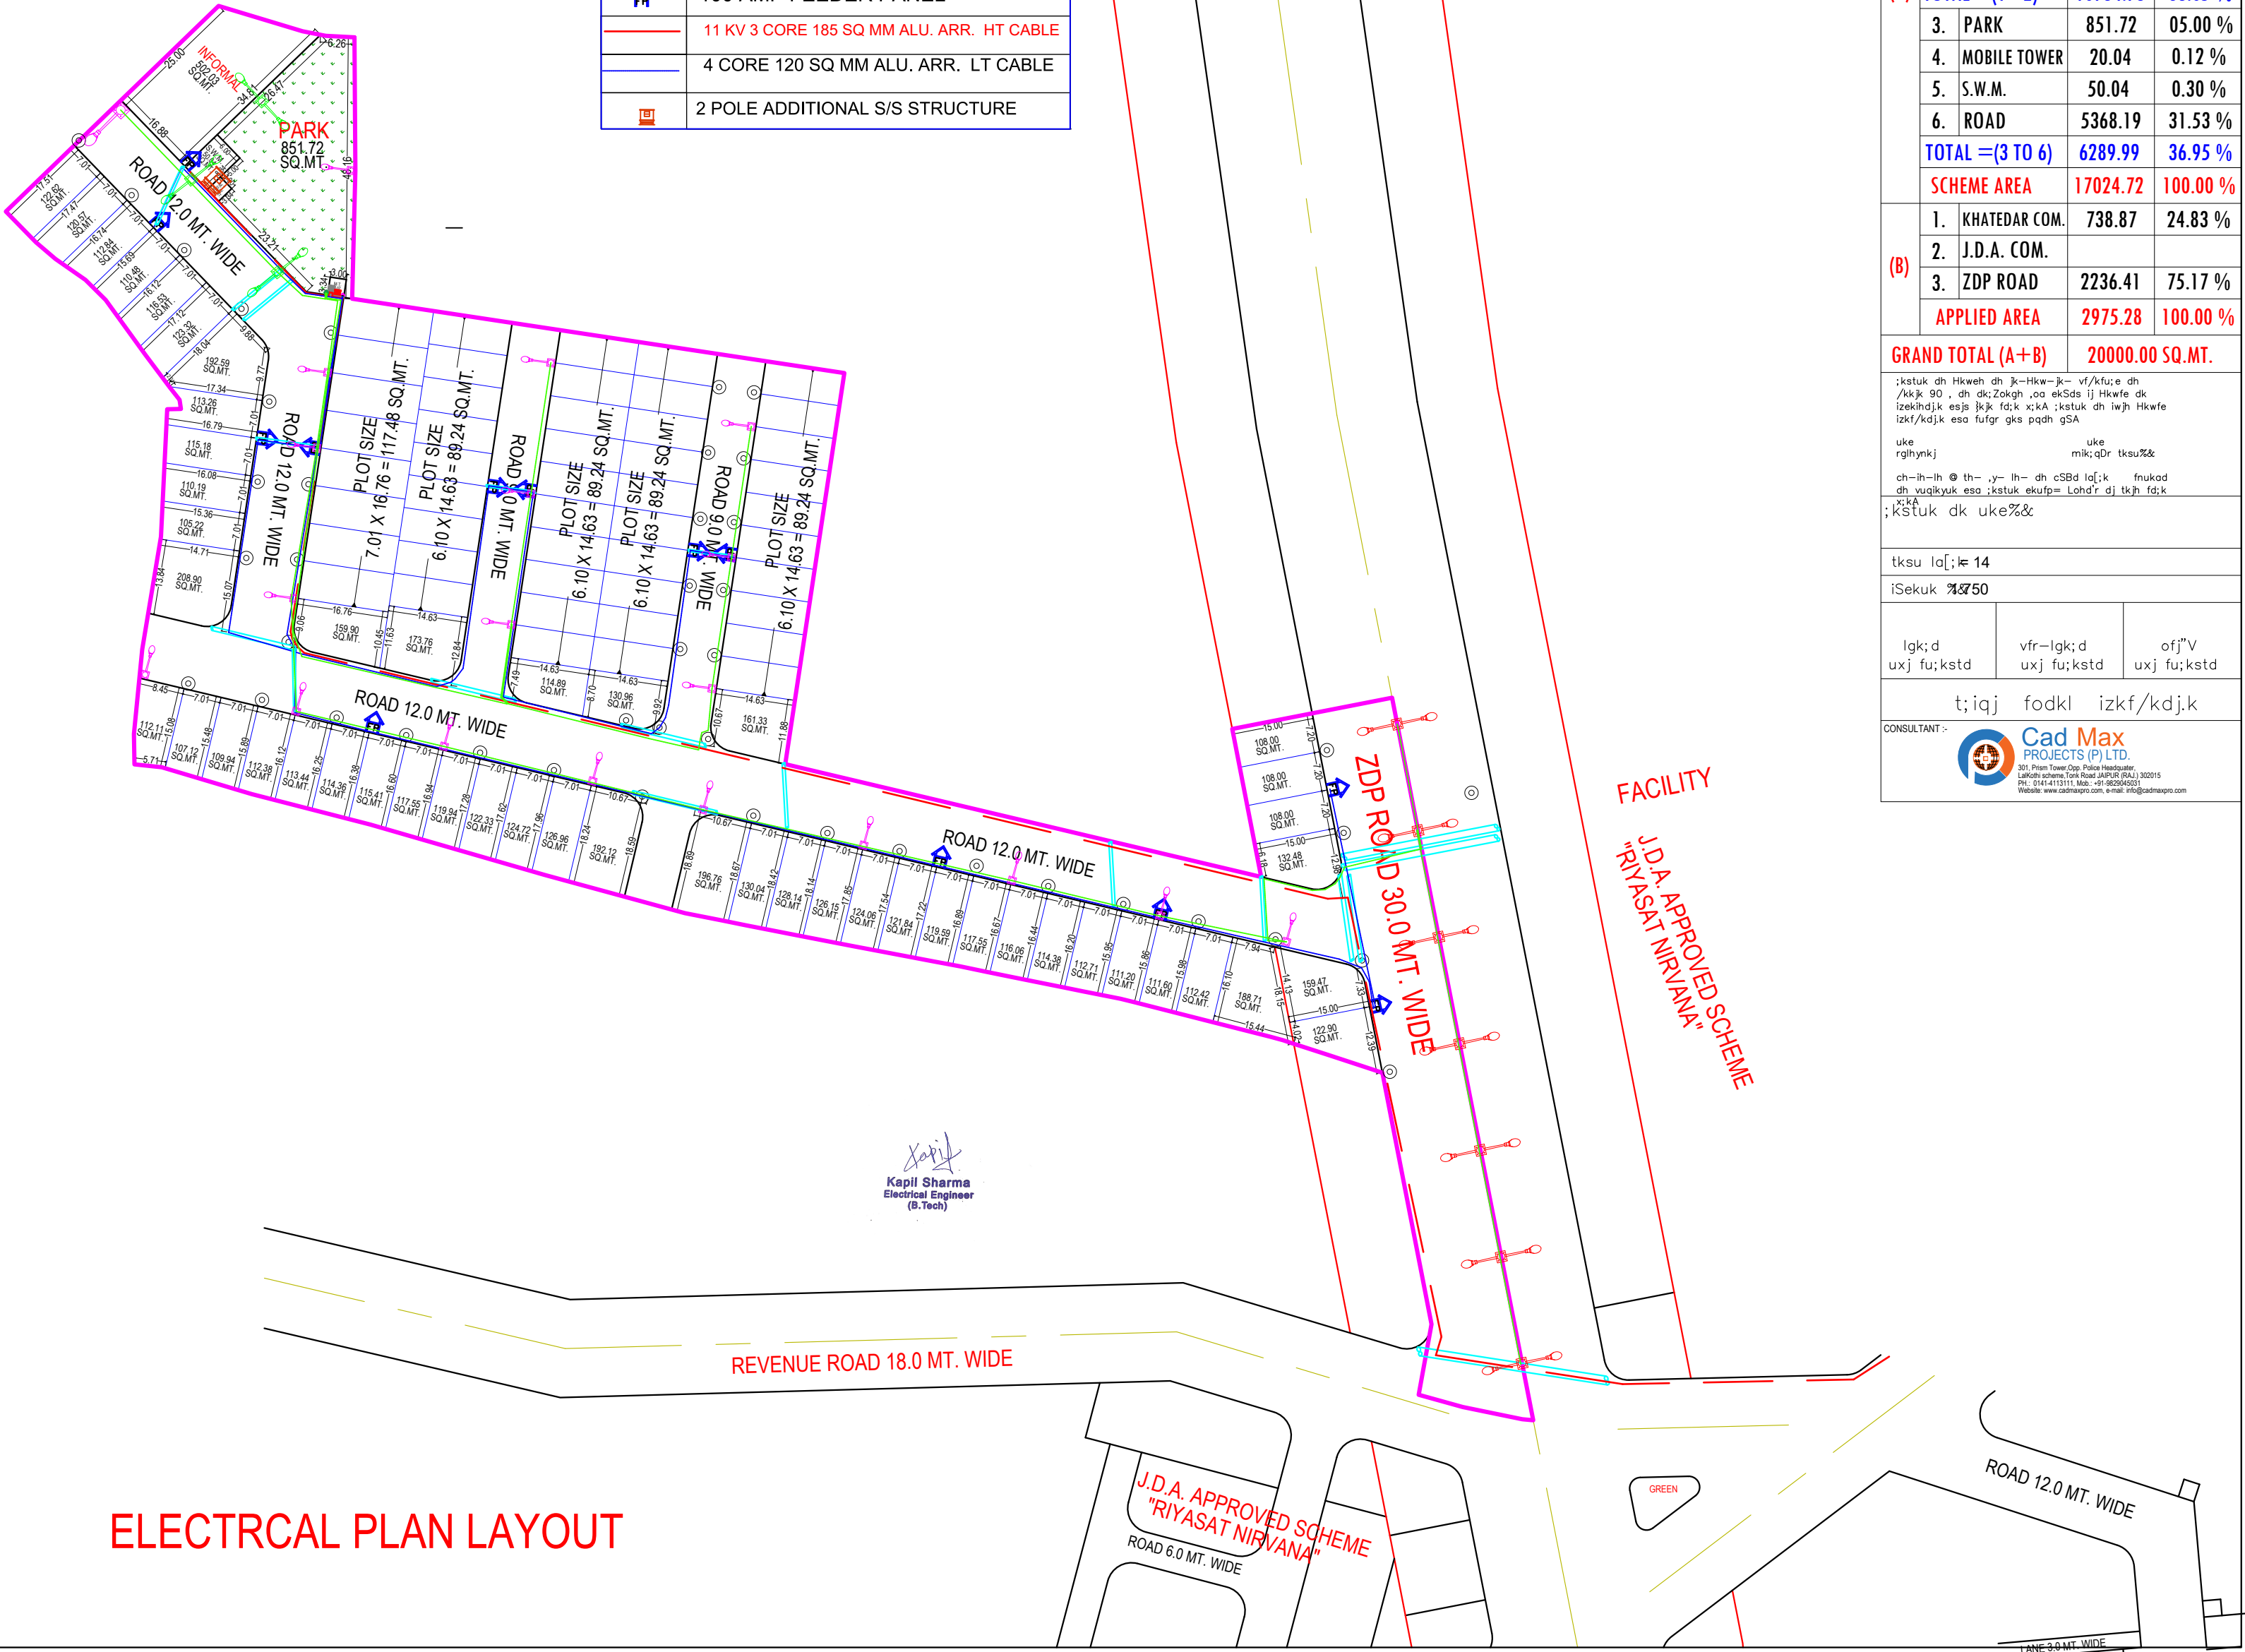

t—fo—izk—

[kljk ekuf=

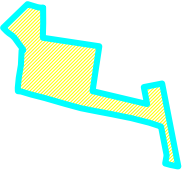

fn'kk lqpd



ekLVj fodkl ;kstuk 2025 ds vuqjkj Hkw
mjkxw
vkokh; Hkw[k.Mksa dh fuqZk.k flFkr
rk
1 day vkokh; Hkw[k.M
2— [konZk.k Hkw[k.M
3— [krenk] dk

AREA ANALYSIS :-

S.No.	LAND USED	AREA IN (SQ.MTR.)	(%)
1.	RESIDENTIAL	10232.70	60.10 %
2.	INFORMAL	502.03	02.95 %
(A)	TOTAL =(1+2)	10734.73	63.05 %
3.	PARK	851.72	05.00 %
4.	MOBILE TOWER	20.04	0.12 %
5.	S.W.M.	50.04	0.30 %
6.	ROAD	5368.19	31.53 %
	TOTAL =(3 TO 6)	6289.99	36.95 %
	SCHEME AREA	17024.72	100.00 %
1.	KHATEDAR COM.	738.87	24.83 %
(B)	J.D.A. COM.		
3.	ZDP ROAD	2236.41	75.17 %
	APPLIED AREA	2975.28	100.00 %
	GRAND TOTAL (A+B)	20000.00 SQ.MT.	

;kstuk dh Hkwheh dh jk—Hkw—jk— vf/kfu;e dh
/kkjk 90 , dh dk;Zokgh ,oa eksDds ij Hkwfe dh
izekhiadjk esjs jkjk fd;k x;kA ;kstuk dh iwjh Hkwfe
izkf/kdj.k esa fufgr gks pqdh gSA

uke
rgfhynkj
dh=ih=ih @ th= ,y= ih= dh cSBd la;qk ftrukad
dh vuqikuyuk esa ;kstuk ekufp= Lohd' dj tkjh fd;k
;kA
;kstuk dk uke%&

tksu la[;k 14

iSekuk 14/50

lgk;d uxj fu;kstd	vfr—lgk;d uxj fu;kstd	ofj"V uxj fu;kstd
----------------------	--------------------------	----------------------

t;iqj fodkl izkf/kdj.k

CONSULTANT :-

301, Prism Tower Opp. Police Headquarter,
Lal Bahadur Shastri Road Jaipur (Raj.) 302015
Ph: 0141-4112111, Mob: +91-9829450311
Website: www.cadmmaxpro.com, e-mail: info@cadmaxpro.com