


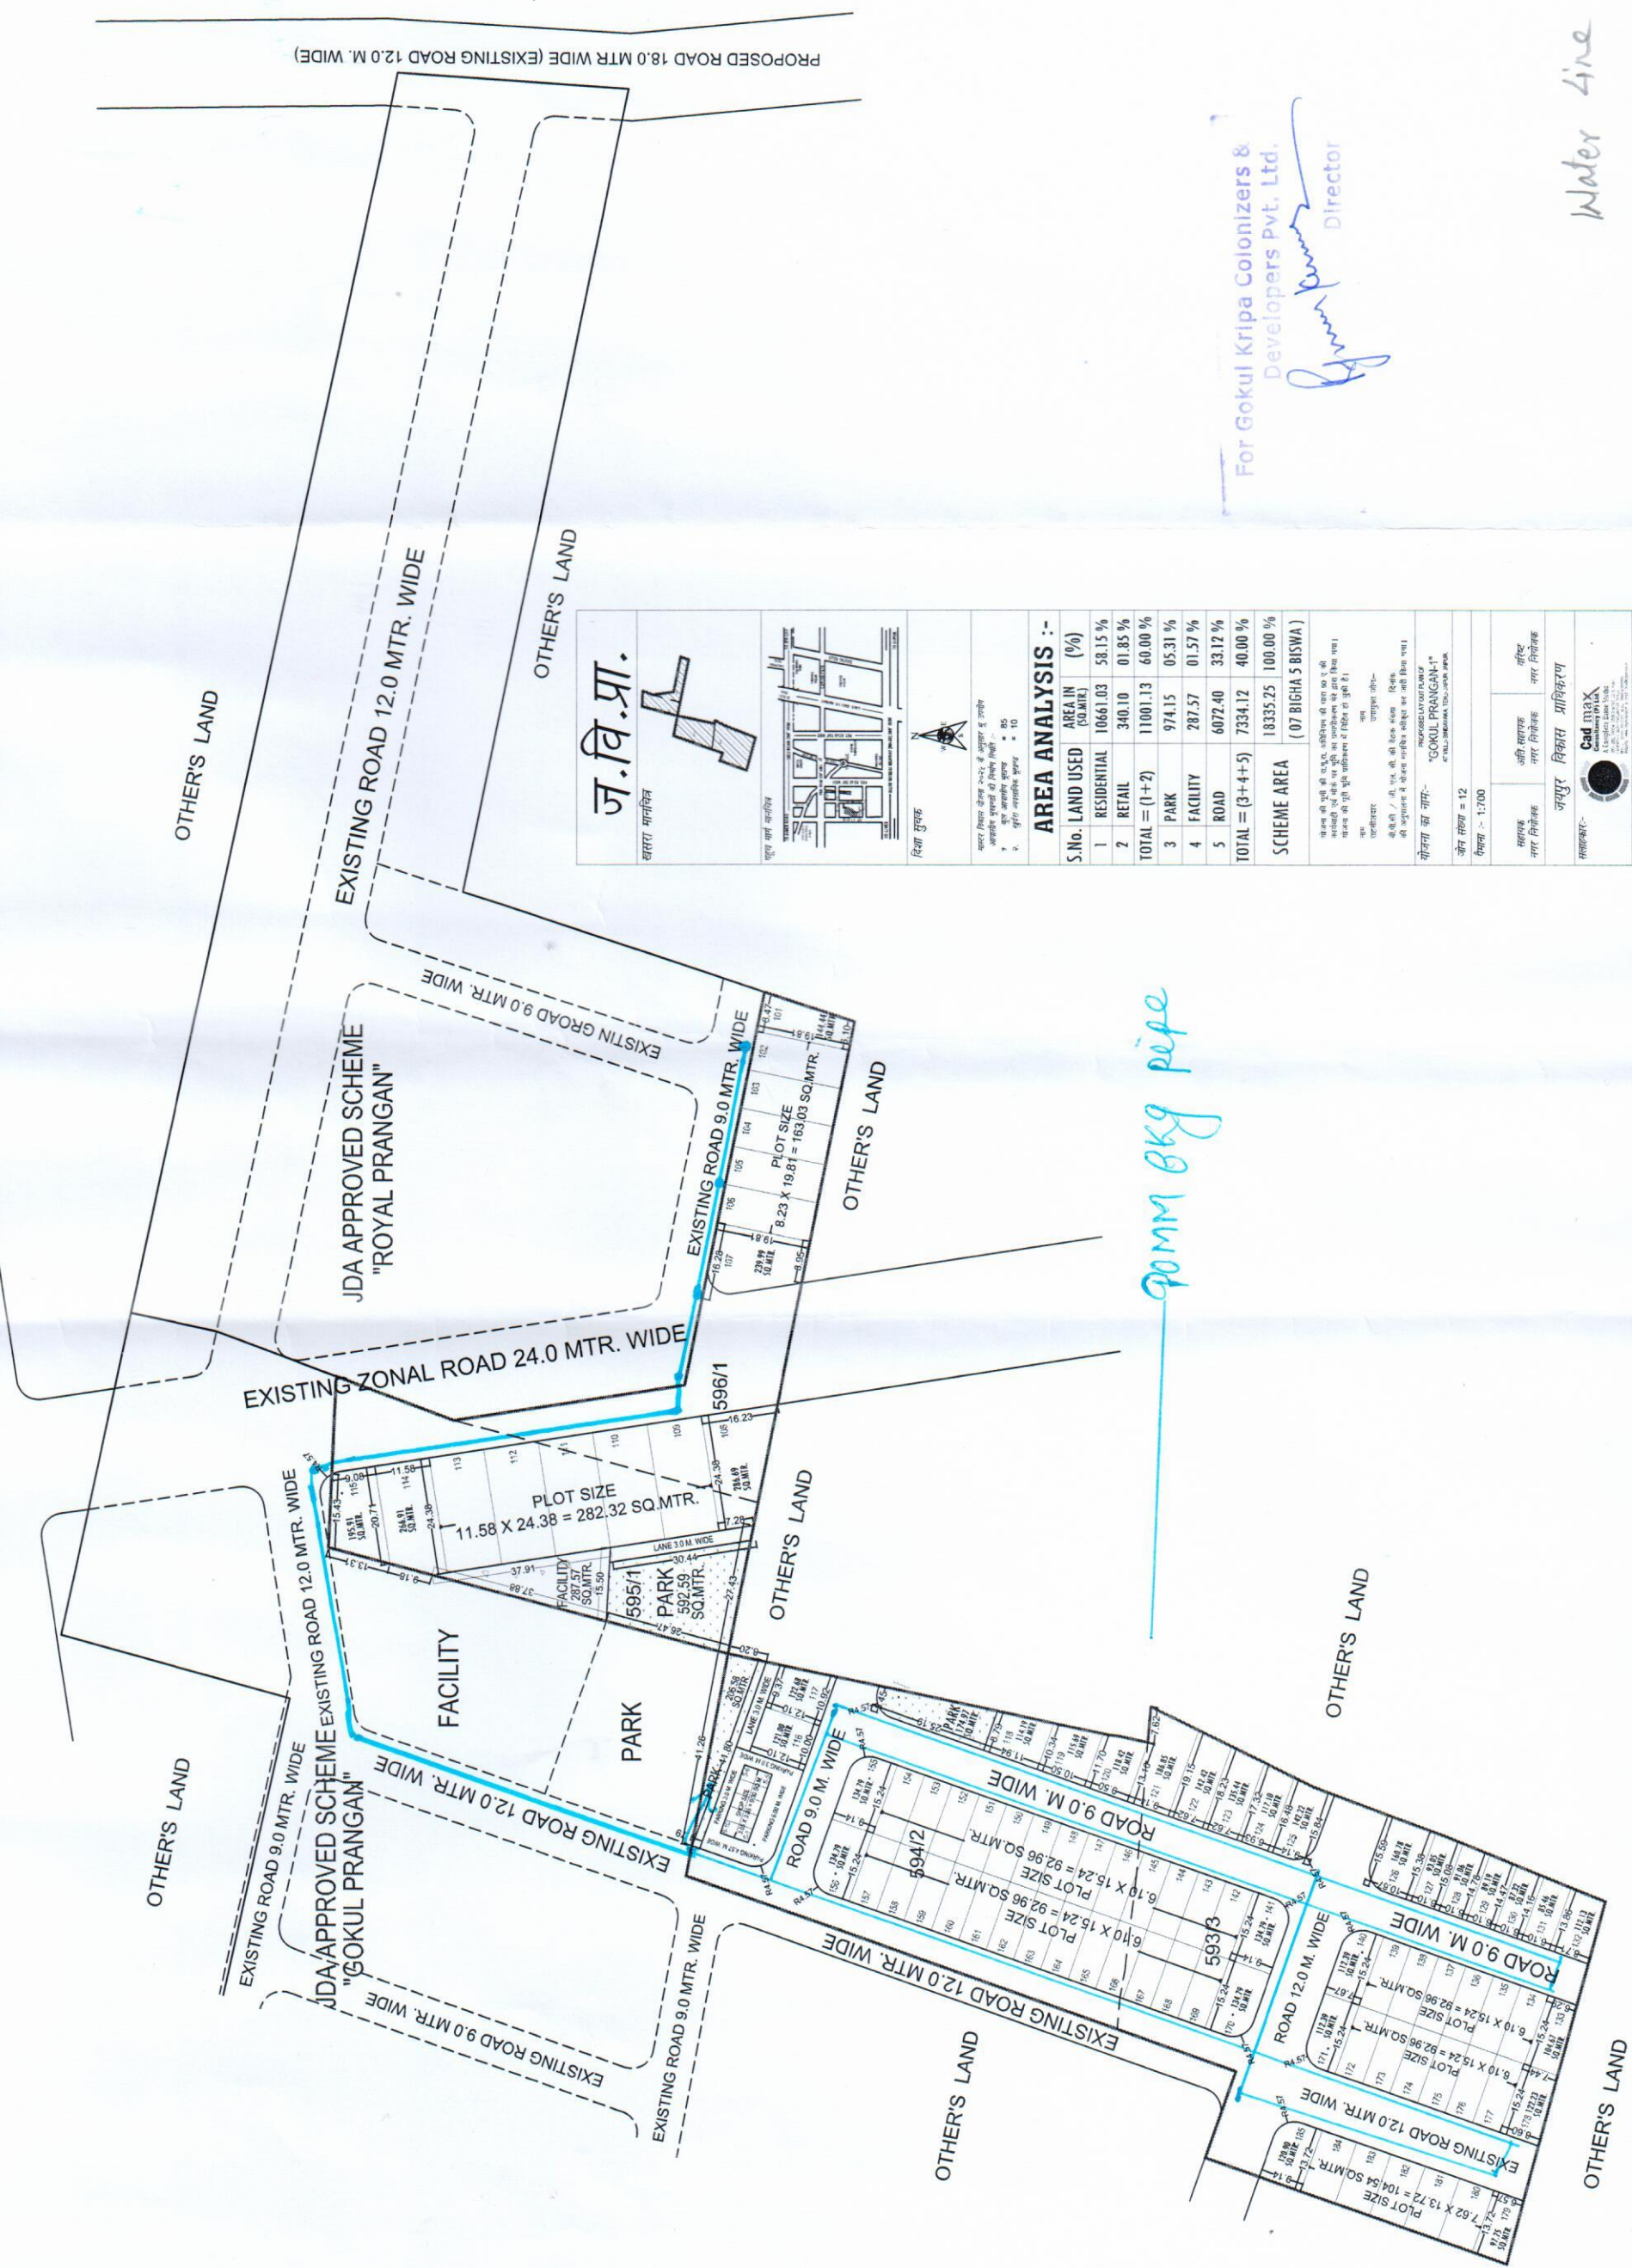

For Gokul Kripa Colonizers &
Developers Pvt. Ltd.

Water line