

PROPOSED LAY-OUT PLAN OF RESIDENTIAL COLONY



HAPPY AERO CITY

KHASRA NO 731/224 = 11485.75 SQ MTR.

KHASRA NO 722/404 = 8090.00 SQ MTR.

AT VILLAGE :- FARASIYA, TEH.- KISHANGARH , DIST. AJMER

"RAINWATER HARVESTING LAYOUT PLAN"

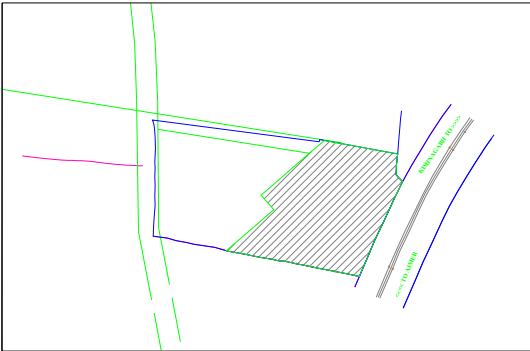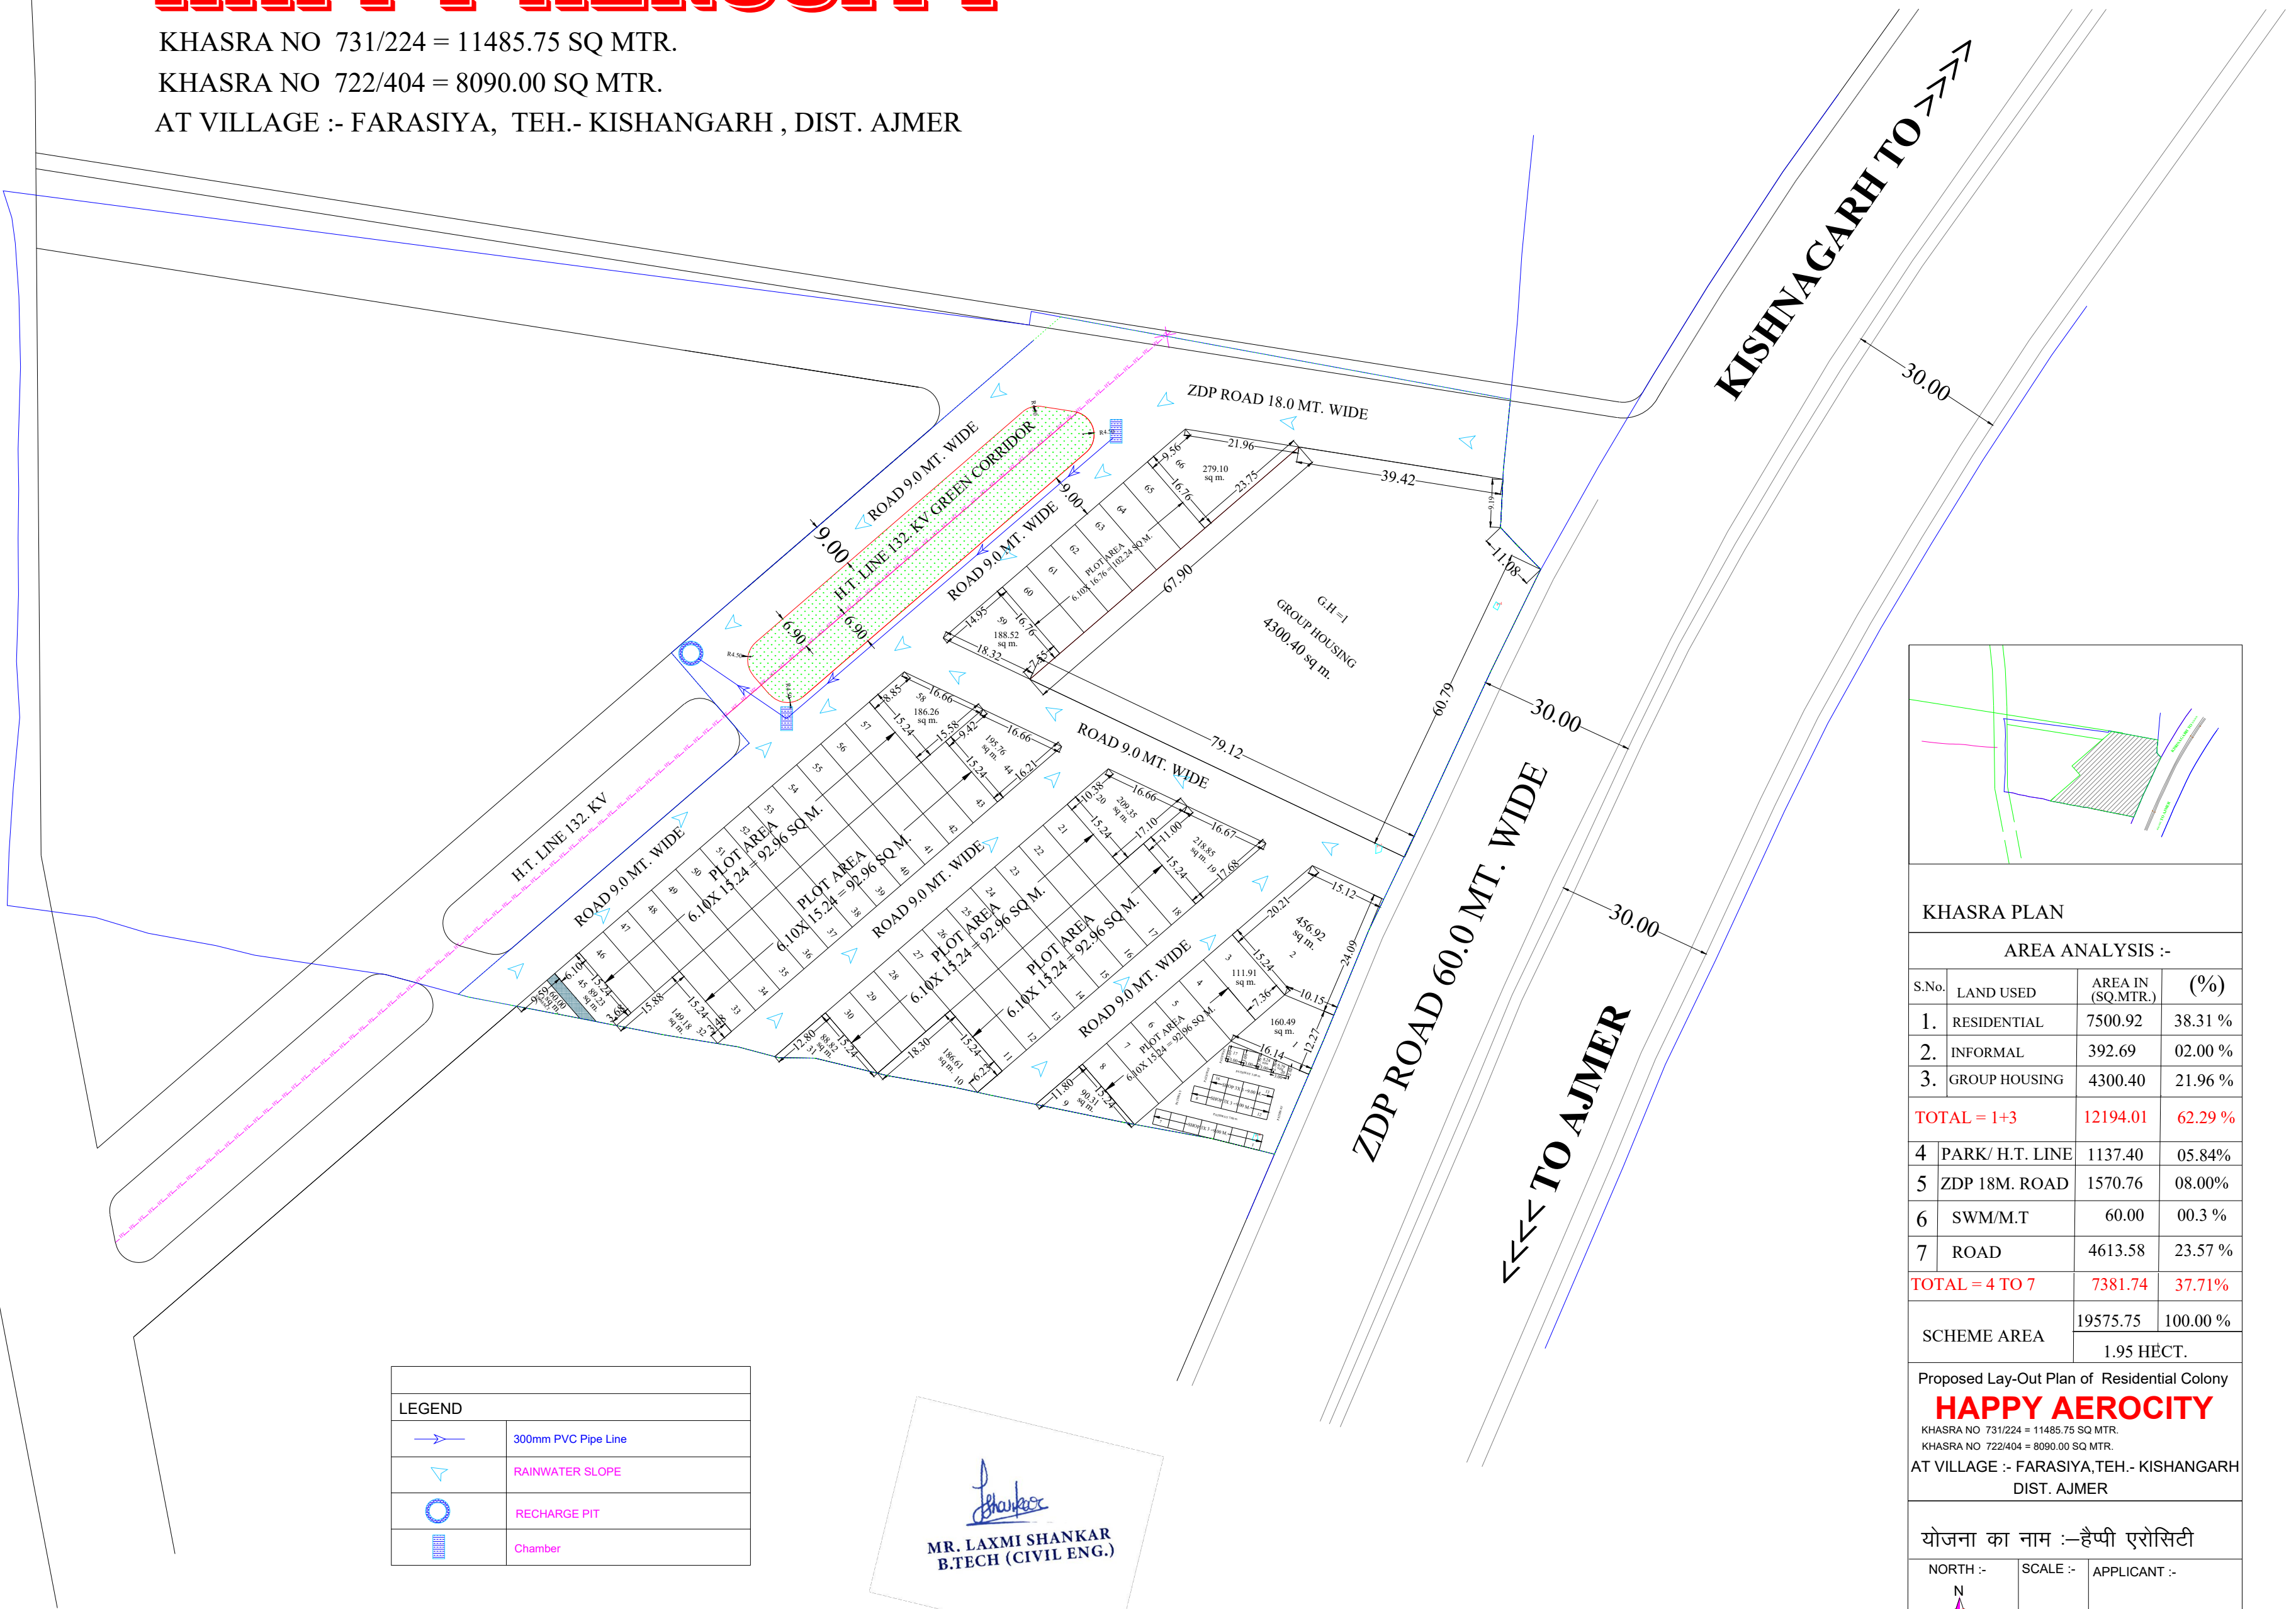

KHASRA PLAN

AREA ANALYSIS :-

S.No.	LAND USED	AREA IN (SQ.MTR.)	(%)
1.	RESIDENTIAL	7500.92	38.31 %
2.	INFORMAL	392.69	02.00 %
3.	GROUP HOUSING	4300.40	21.96 %
TOTAL = 1+3		12194.01	62.29 %
4	PARK/ H.T. LINE	1137.40	05.84%
5	ZDP 18M. ROAD	1570.76	08.00%
6	SWM/M.T	60.00	00.3 %
7	ROAD	4613.58	23.57 %
TOTAL = 4 TO 7		7381.74	37.71%
SCHEME AREA		19575.75	100.00 %
		1.95 HECT.	

Proposed Lay-Out Plan of Residential Colony
HAPPY AERO CITY
KHASRA NO 731/224 = 11485.75 SQ MTR.
KHASRA NO 722/404 = 8090.00 SQ MTR.
AT VILLAGE :- FARASIYA, TEH.- KISHANGARH
DIST. AJMER

योजना का नाम :- हैप्पी एरोसिटी

NORTH :- N W E S	SCALE :- 1"=50'	APPLICANT :-
---------------------------	--------------------	--------------

LEGEND	
	300mm PVC Pipe Line
	RAINWATER SLOPE
	RECHARGE PIT
	Chamber

MR. LAXMI SHANKAR
B.TECH (CIVIL ENG.)