


⇒ Ashapura Mohan Bagh II Water Pipe Drawing.

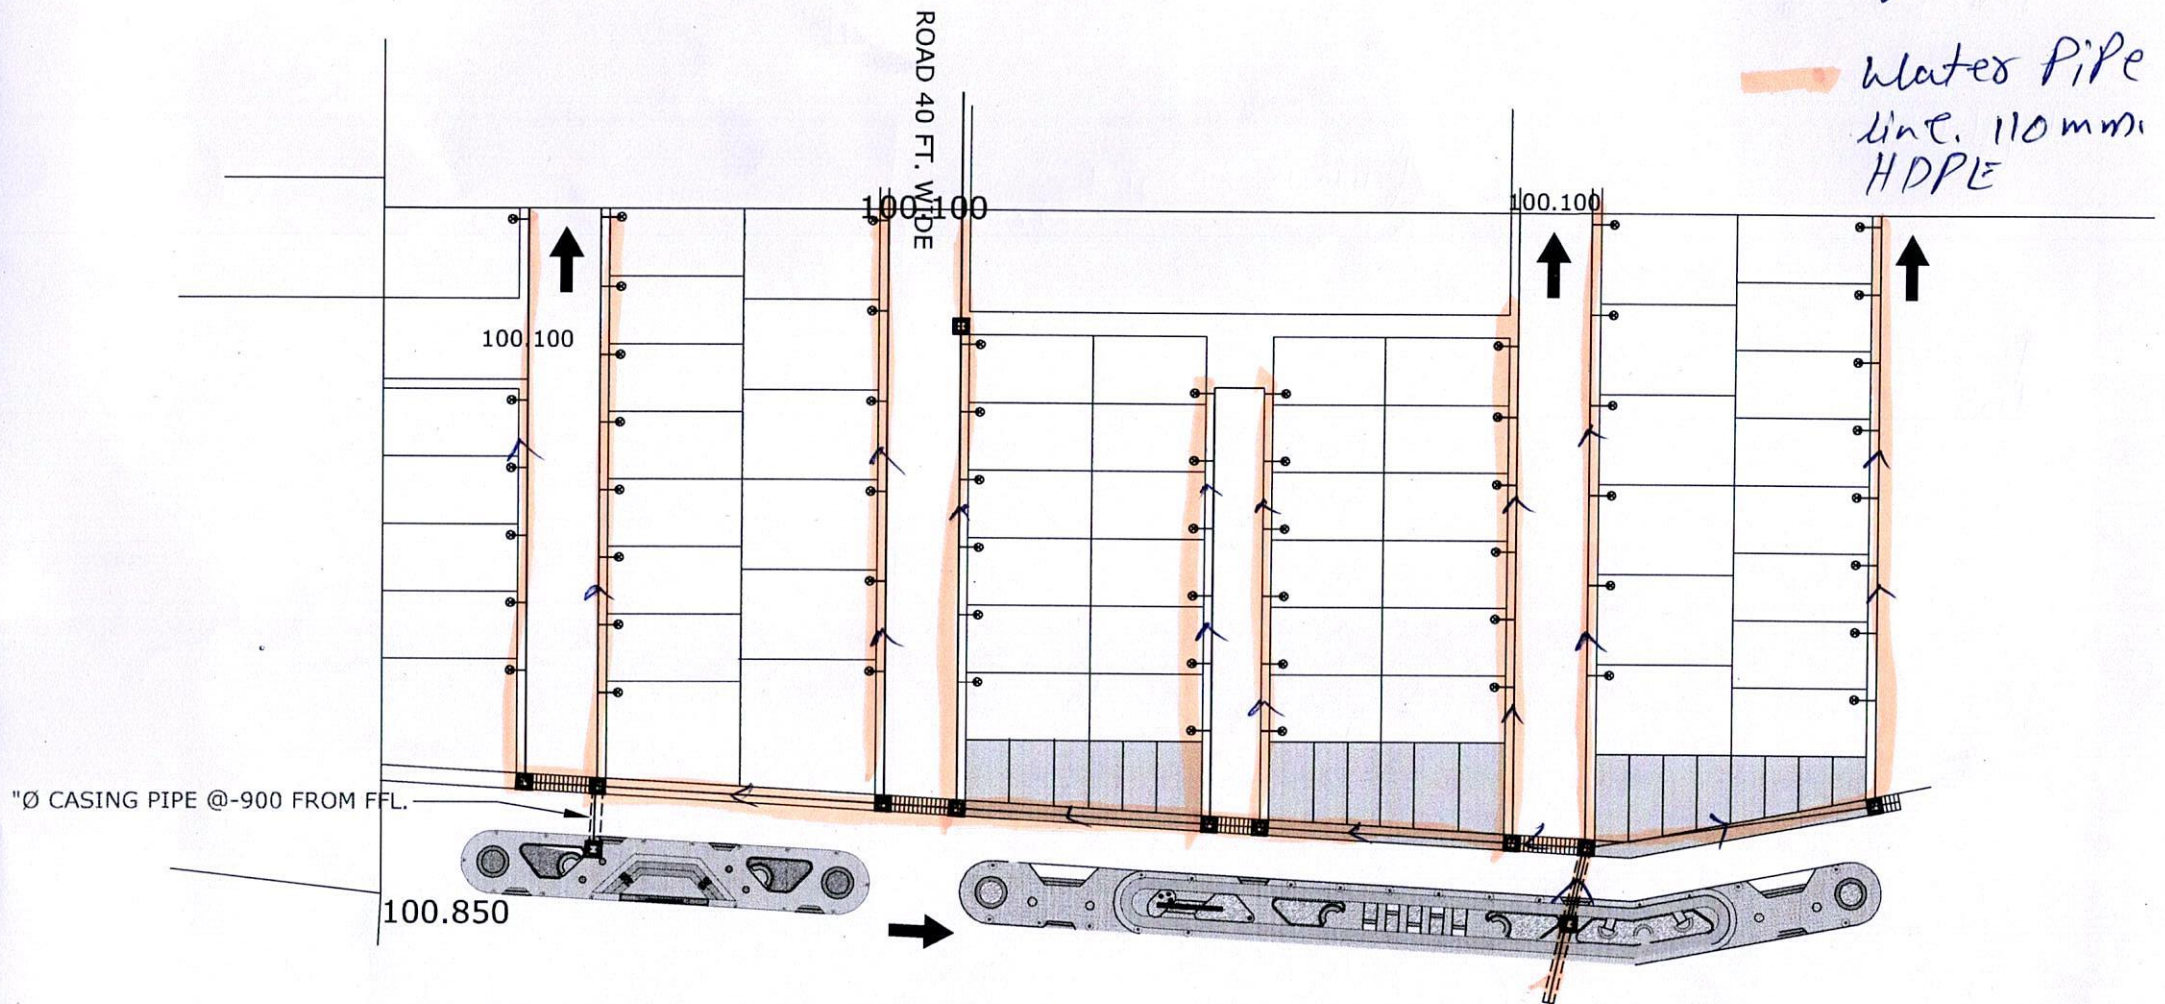

Note : That This design plan is only tentative in nature as promoter may either sell the villas as per the standard specifications and plans or customize them as per the requirement of clients in terms of layout, elevation, design and specification, as the discretion of the promoter

For Villa no. 1 to 78
Ashapura mohan bagh II
Khasra No. 264, 264/2,
264/6

GAURAV JOSHI
CIVIL ENGINEER

12, Near Maheshwari Nayati Nohra
Masuriva Jodhpur