
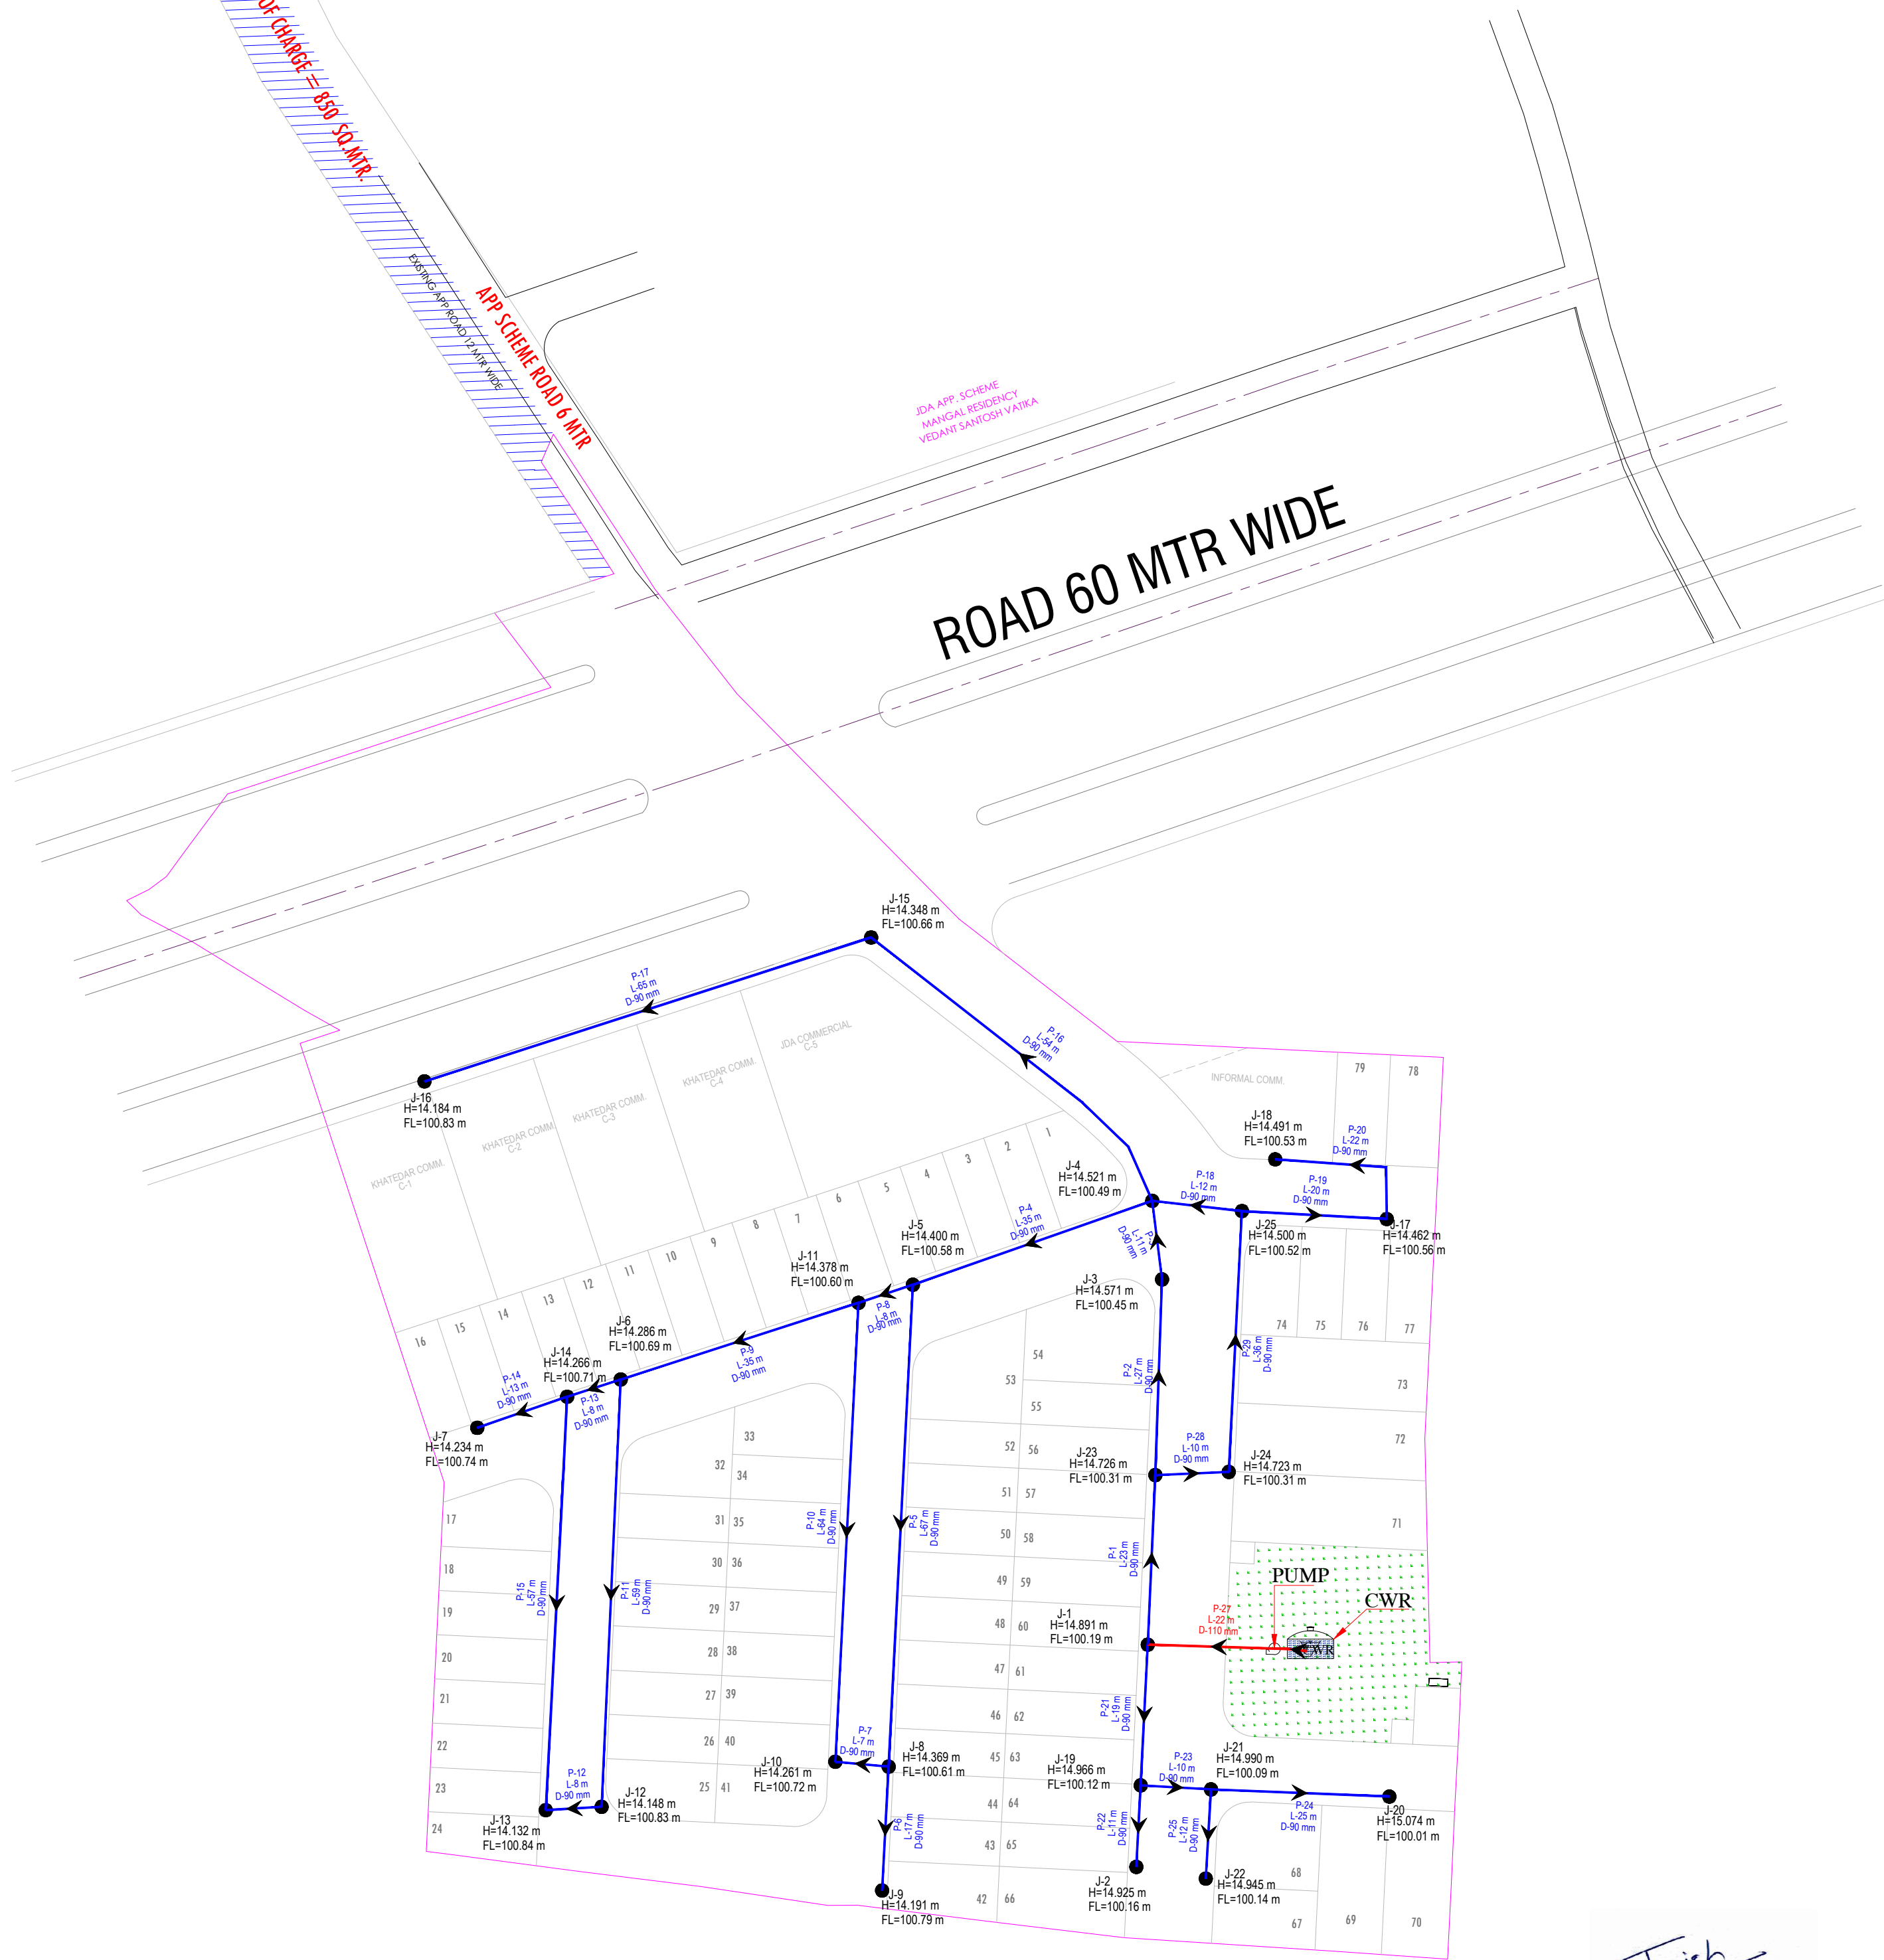
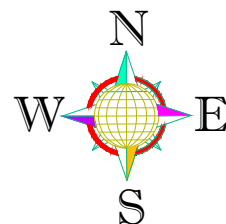


Layout Plan of Water Supply Distribution System For " Govind Aashray "

At Revenue Village - Mahapura, Teh.- Sanganer, Jaipur
Scale = 1:500

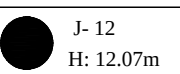

Tanish
Er. TANISH AGRAWAL
B. TECH (Civil)
Ser No. 021109

LAY-OUT PLAN OF	WATER SUPPLY NETWORK LEGENDS :			NAME OF SCHEME :-	DESIGN BY:-	
(ROADS , ☐ ELECTRICALS , ☐ SEWER LINE ☐ WATER SUPPLY ☒ & RAIN WATER HARVESTING) ☐		110 mm DIA PIPE	22 Meter Pipe Length	PROPOSED LAYOUT PLAN OF " Govind Aashray " At Revenue Village - Mahapura, Teh.- Sanganer, Jaipur	CIVIL TECH ENGINEERING SOLUTION LAND SURVEY/GPS SURVEY/ENGINEERING DESIGN/CADD DESIGNING Shiv Colony ,Near Poornima University, Sitapura (Rajasthan)-303905 Mob:-9664240082 Email:- civiltech930@gmail.com	
Notes:- 1. ALL DIMENSIONS ARE IN METER & DIAMETERS ARE IN MILLIMETER, UNLESS OTHERWISE SPECIFIED. 2. EARTH COVER PROVIDED ABOVE PIPE SHALL BE MINIMUM 1.0 M.		90 mm DIA PIPE	734 Meter Pipe Length			
Notes:- We have considered "FL" as a Top Finish Level of Road FL: Top Finish Level of Road		JUNCTION NO. PRESSURE ELEVATION				
		PIPE NUMBER FLOW DIRECTION LENGTH DIAMETER		DRAWING TITLE:- Layout Plan of Water Supply Distribution System	SCALE :- N.T.S	NORTH :- 
		Water Line Slope				
		CWR				
		PUMP				