


PROPOSED LAYOUT PLAN OF
" VINAYAK AVENUE " ZONAL ROAD 30 MTR WIDE




UNDER KHASRA NO.- 1435/1172, 1445/1424, 1443/1422,1179/258, 1441/1176, 1437/1174, 1177/258,
1431/1178, 1439/1178, 1439/1175, 1426/1420, 1425/1420, AT REVENUE VILLAGE- PEEPLA BHARATSINGH,
TEH.- SANGANER, JAIPUR

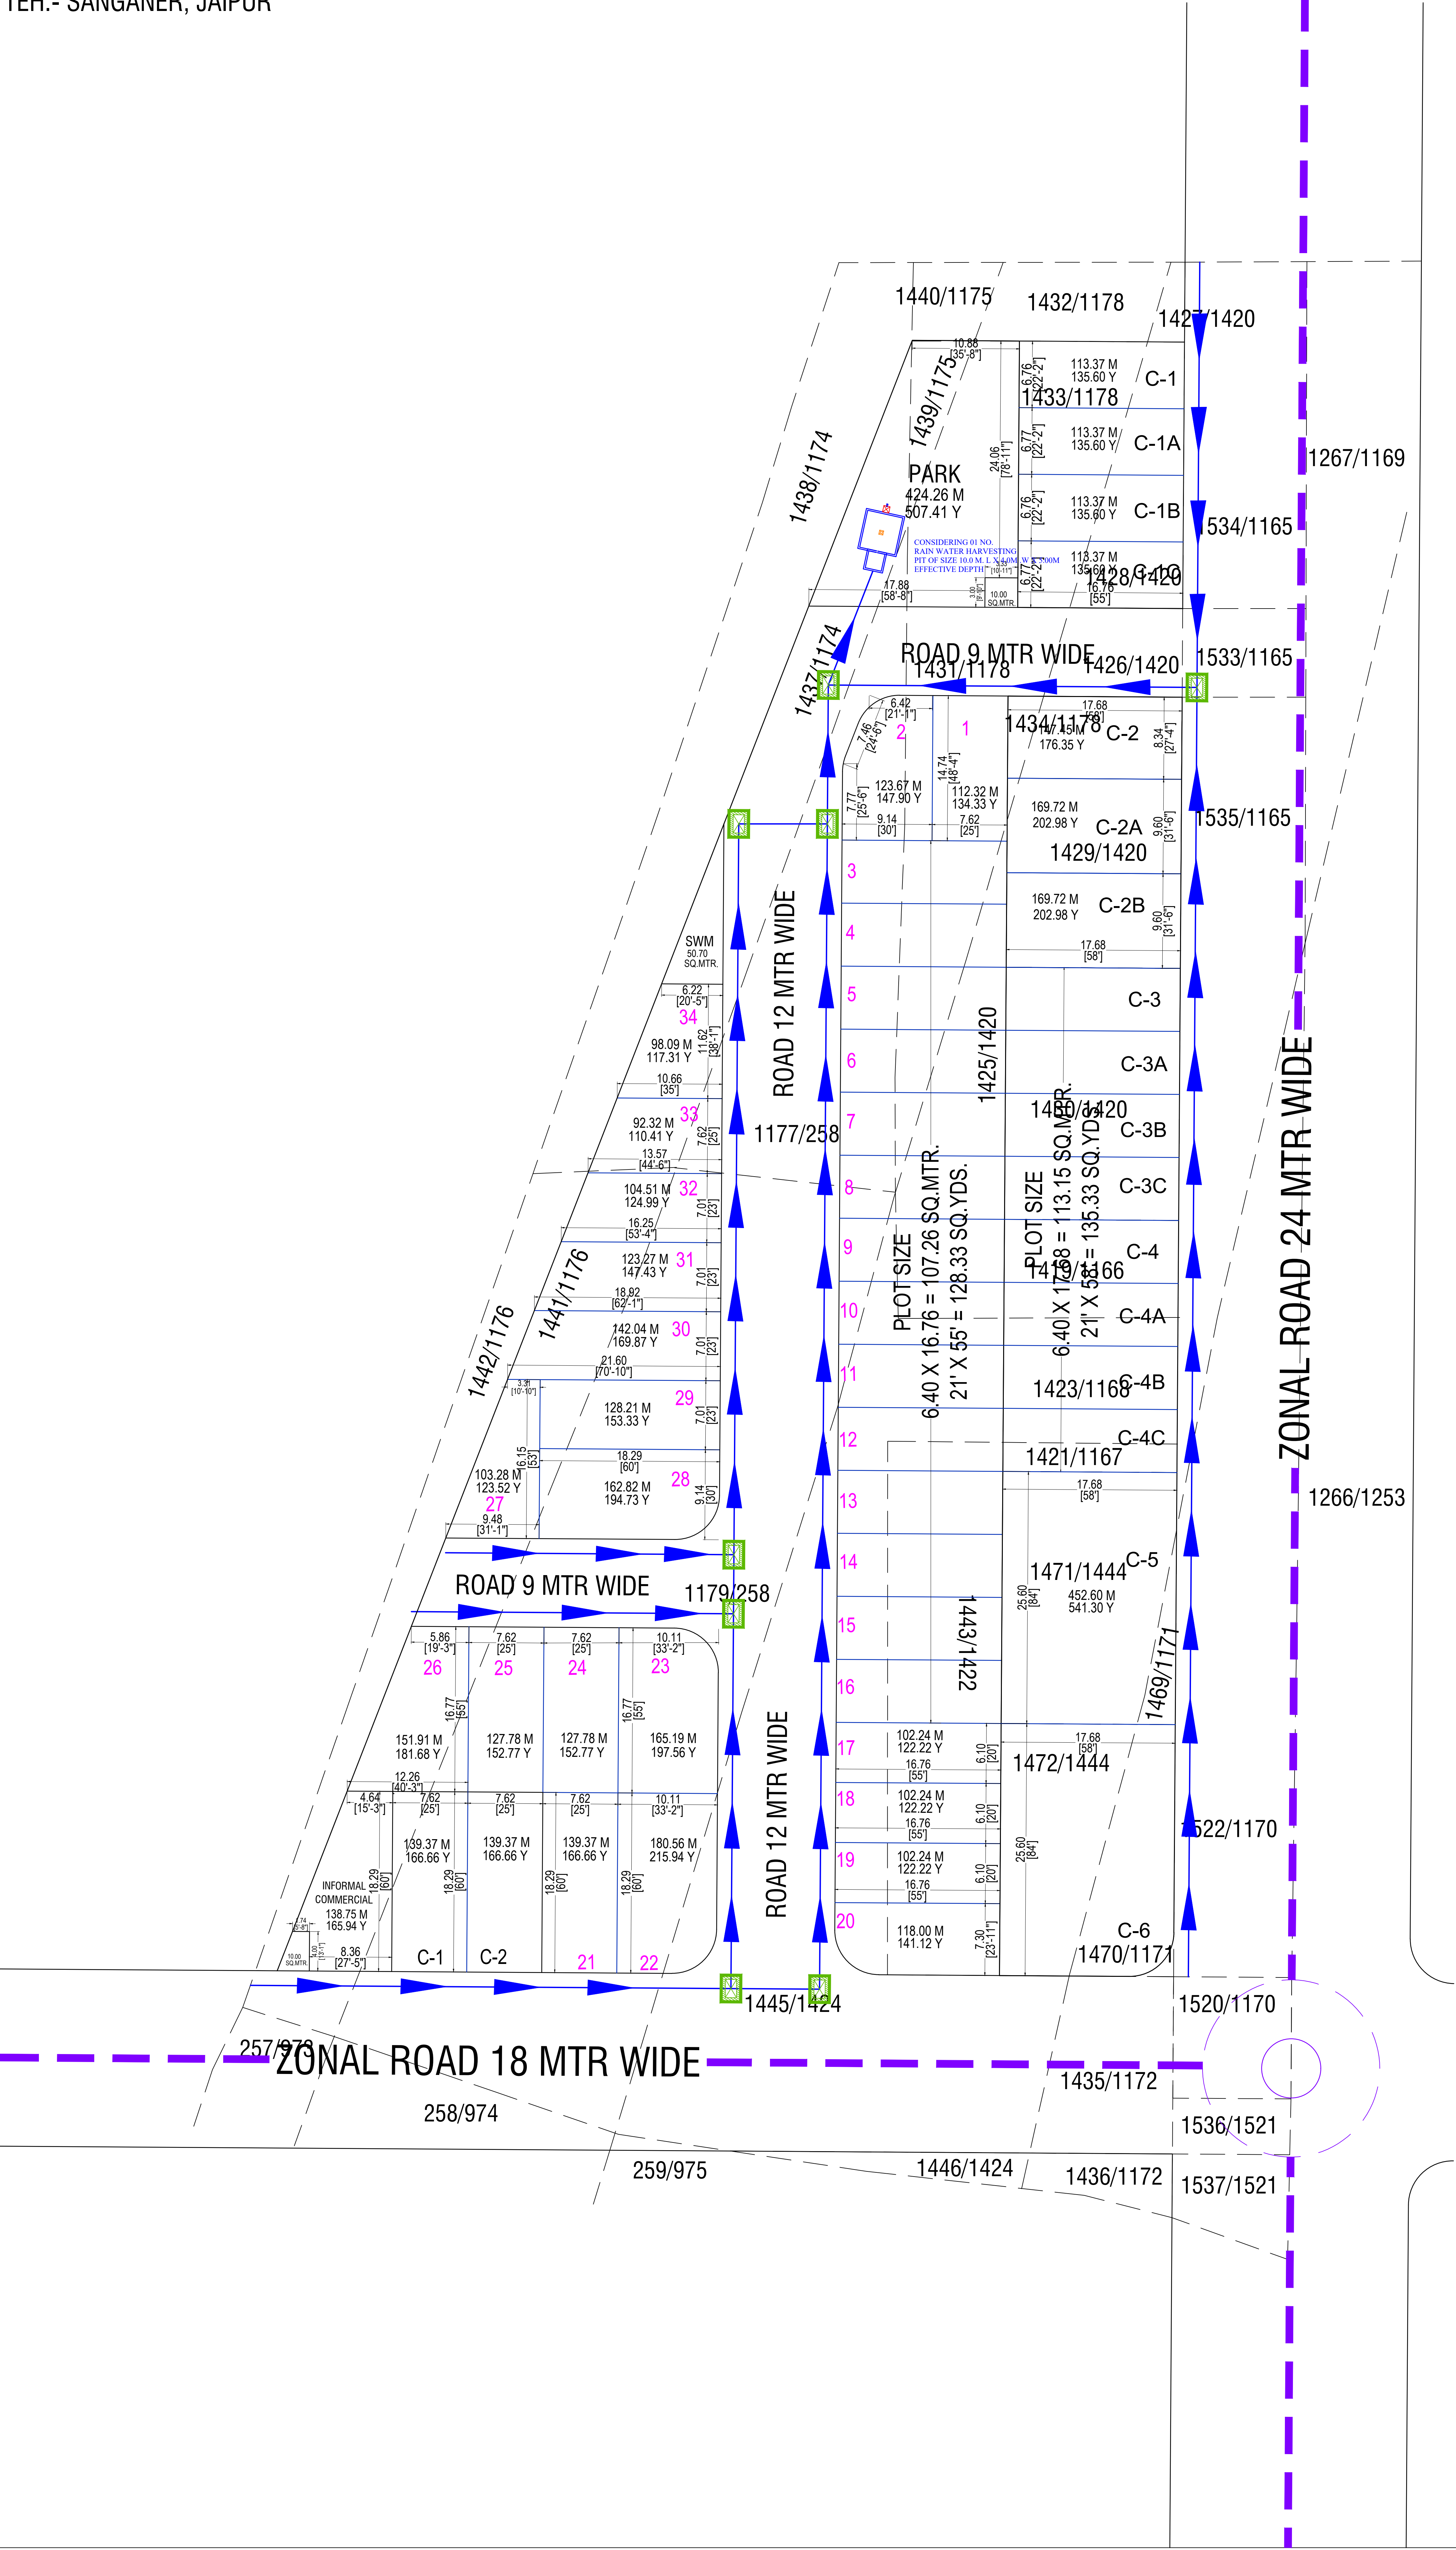

SANJAY
B. TECH (CIVIL)

DRAWING TITLE - EXTERNAL SAUCER DRAIN &
RAIN WATER CHAMBER PIPE ROUTE
WITH HARVESTING PIT PLAN

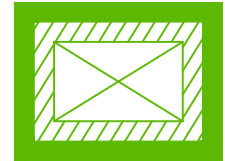

RAIN WATER
CHAMBER 450X450
MM



SAUCER DRAIN



RAIN WATER
PIPE SLOP 1:200

J. D. A.

1st 34
2nd = INFORMAL COMM-1
3rd = COMM-2 (C-1, C-2)

AREA ANALYSIS'S :-

S.NO.	LAND USE	AREA(SQ.MT)	%
1.	RESIDENTIAL	4009.59	47.28%
2.	COMMERCLL	278.74	03.29 %
3.	RETAIL COMM.	138.75	01.64 %
TOTAL (1+2+3)		4427.08	52.20 %
4.	PARK	424.26	05.00 %
5.	SWM	50.00	00.59 %
6.	MT	10.00	00.12 %
7.	P.U.	10.00	00.12 %
8.	ROAD	3559.66	41.97 %
TOTAL (4 TO 8)		4053.92	47.80 %
TOTAL AREA		8481.00	100.00 %

SCHEME NAME :- "VINAYAK AVENUE"
AT VILLAGE - PEEPLA BHARATSINGH, SANGANER, JAIPUR



ZONE NO. (11)

SCALE : 1:500

CONSULTANT:-




CADMAX PROJECTS (P) LTD.
SULPHUR TOWER OFF POLICE HEADQUARTERS
LALMOHTHE SCHEME, Tink Road JAIPUR(RAJ.) 302015
Phone: (0141-411 3111) Mob: +91-9829045031
Website: www.cadmaxpro.com, e-mail: info@cadmaxpro.com


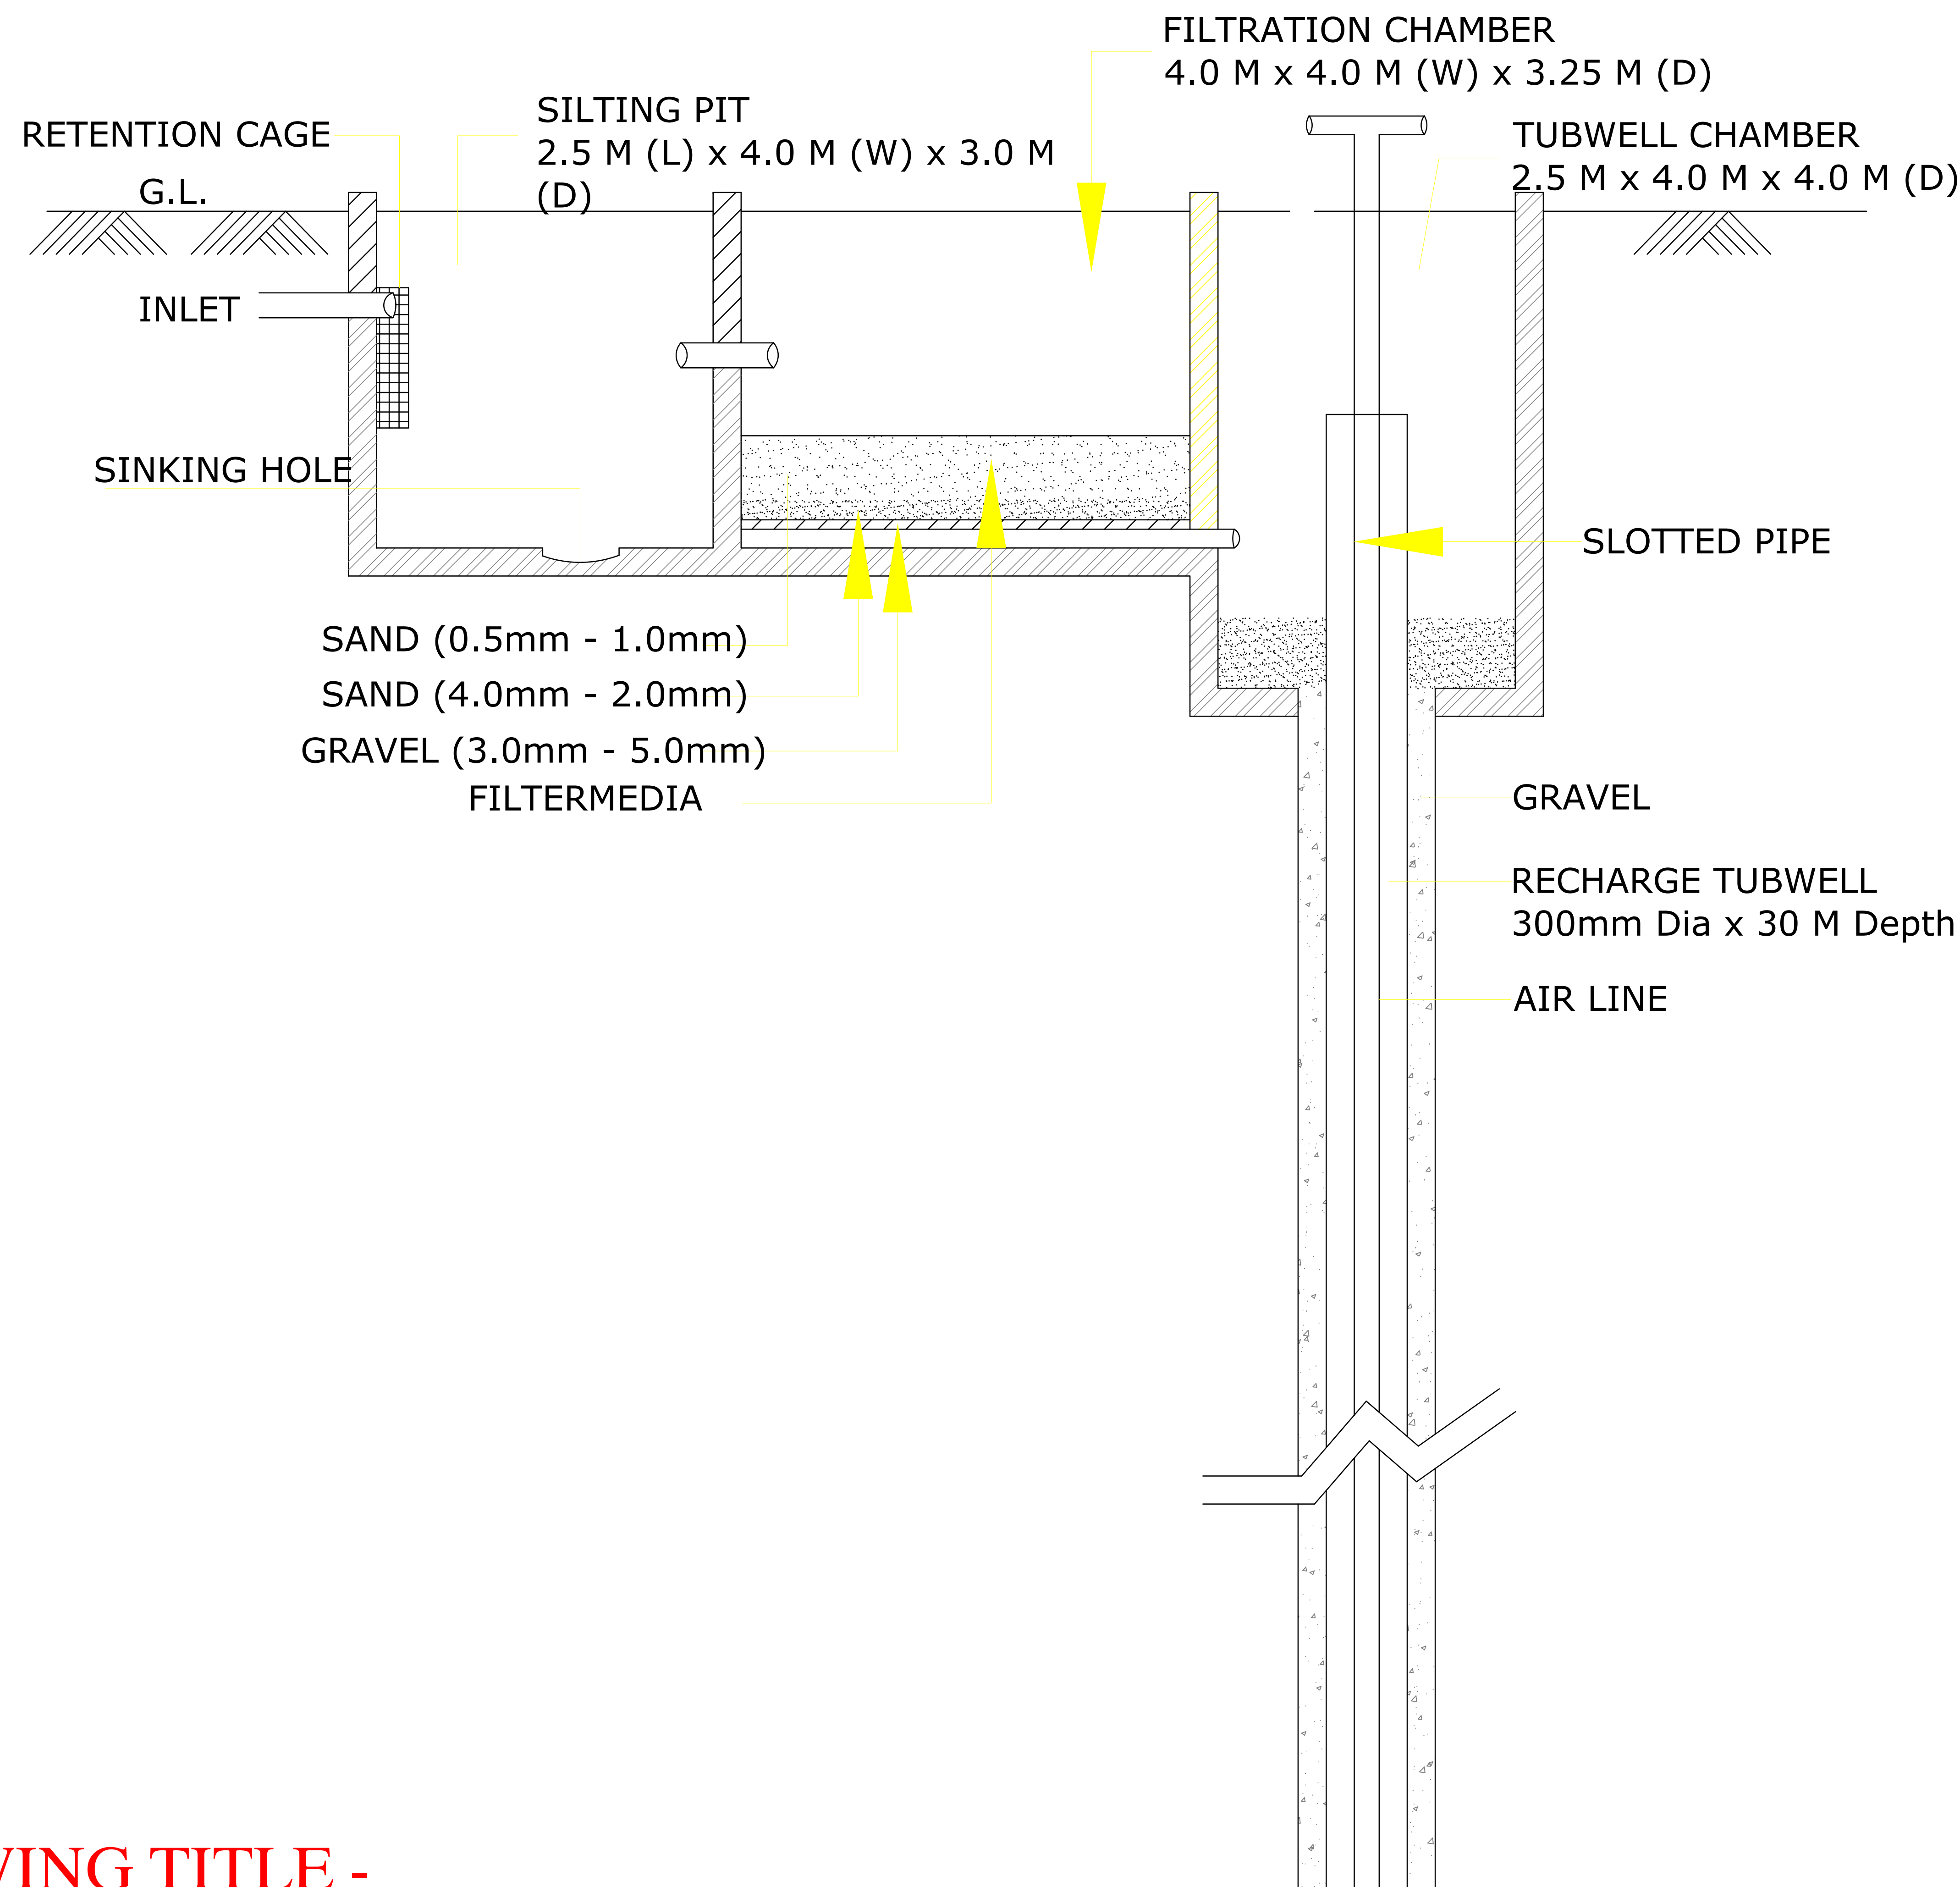
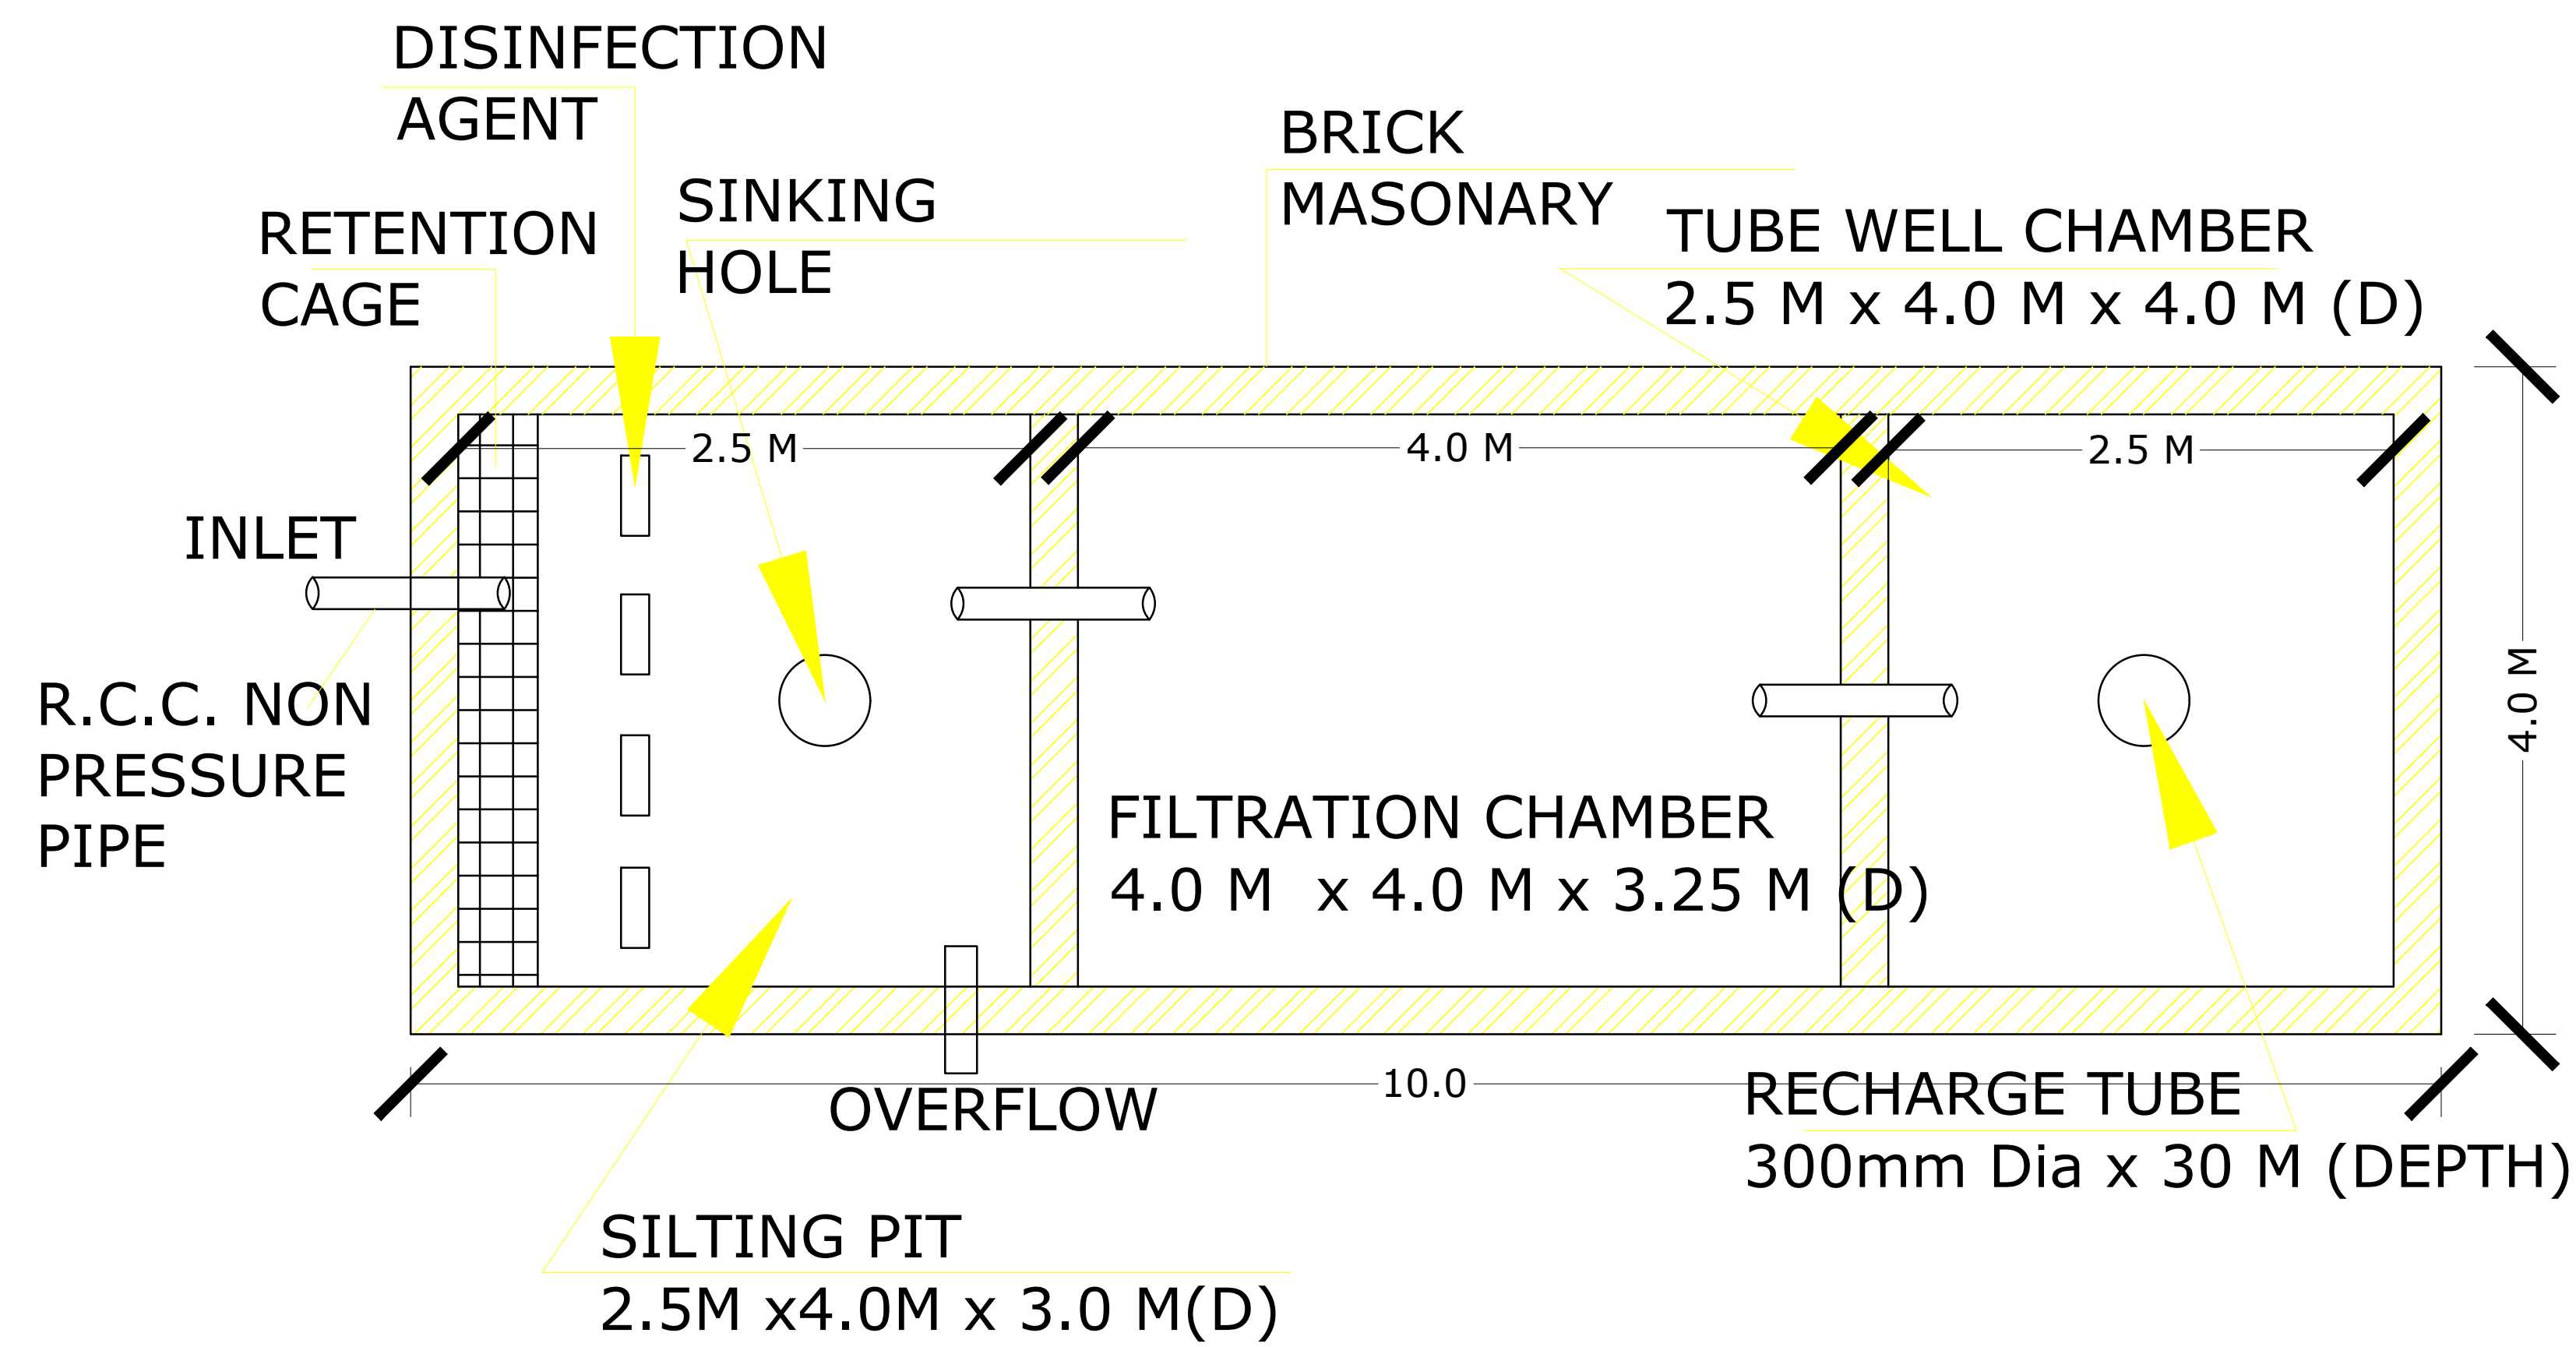


PROPOSED LAYOUT PLAN OF "VINAYAK AVENUE"

UNDER KHASRA NO.- 1435/1172, 1445/1424, 1443/1422,1179/258, 1441/1176, 1437/1174, 1177/258, 1431/1178, 1439/1178, 1439/1175, 1426/1420, 1425/1420, AT REVENUE VILLAGE- PEEPLA BHARATSINGH, TEH.- SANGANER, JAIPUR

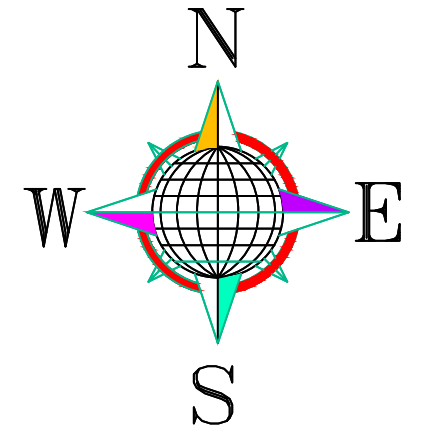

Sanjay Khavay
SANJAY KHAVAY
B.TECH (CIVIL)

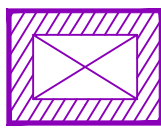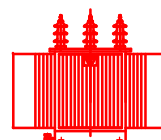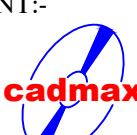DRAWING TITLE - EXTERNAL ELECTRIC CABLE PIPE ROUTE WITH CHAMBER , TRANSFORMER PLAN			
	ELECTRIC CABLE CHAMBER		
	FEEDER PILLAR FOR PLOT ELECTRIC DISTRIBUTION SUPPLY		
	11/0.433 kV , 550 kVA TRANSFORMER ON 2-POLE STRUCTURE WITH 3 WAY RMU		
J. D. A.			
क्र. 34 = INFORMAL COMM.1 = COMM.-2 (C-1,C-2)			
AREA ANALYSIS'S :-			
S.NO.	LAND USE	AREA(SQ.MT)	%
1.	RESIDENTIAL	4009.59	47.28%
2.	COMMERCILL	278.74	03.29 %
3.	RETAIL COMM.	138.75	01.64 %
TOTAL (1+2+3)		4427.08	52.20 %
4.	PARK	424.26	05.00 %
5.	SWM	50.00	00.59 %
6.	MT	10.00	00.12 %
7.	P.U.	10.00	00.12 %
8.	ROAD	3559.66	41.97 %
TOTAL (4 TO 8)		4053.92	47.80 %
TOTAL AREA		8481.00	100.00 %
SCHEME NAME :- "VINAYAK AVENUE" AT VILLAGE - PEEPLA BHARATSINGH, TEH.- SANGANER, JAIPUR			
ZONE NO. (11)			
SCALE : 1:500			
CONSULTANT:- 		CADMAX PROJECTS (P) LTD. 301, PRESH TOWER, OPP. POLICE HEADQUARTER, LAKSHMITHI SCHEME, TONK ROAD, JAIPUR (RAJ) 302015 Phone: 0141 - 451 3111, Mob: +91-9820046931 Website: www.cadmaxpro.com, e-mail: info@cadmaxpro.com	

**DRAWING TITLE -
RAIN WATER HARVESTING PIT DETAIL**