



"JAKHAR NAGAR RESIDENTIAL SCHEME"

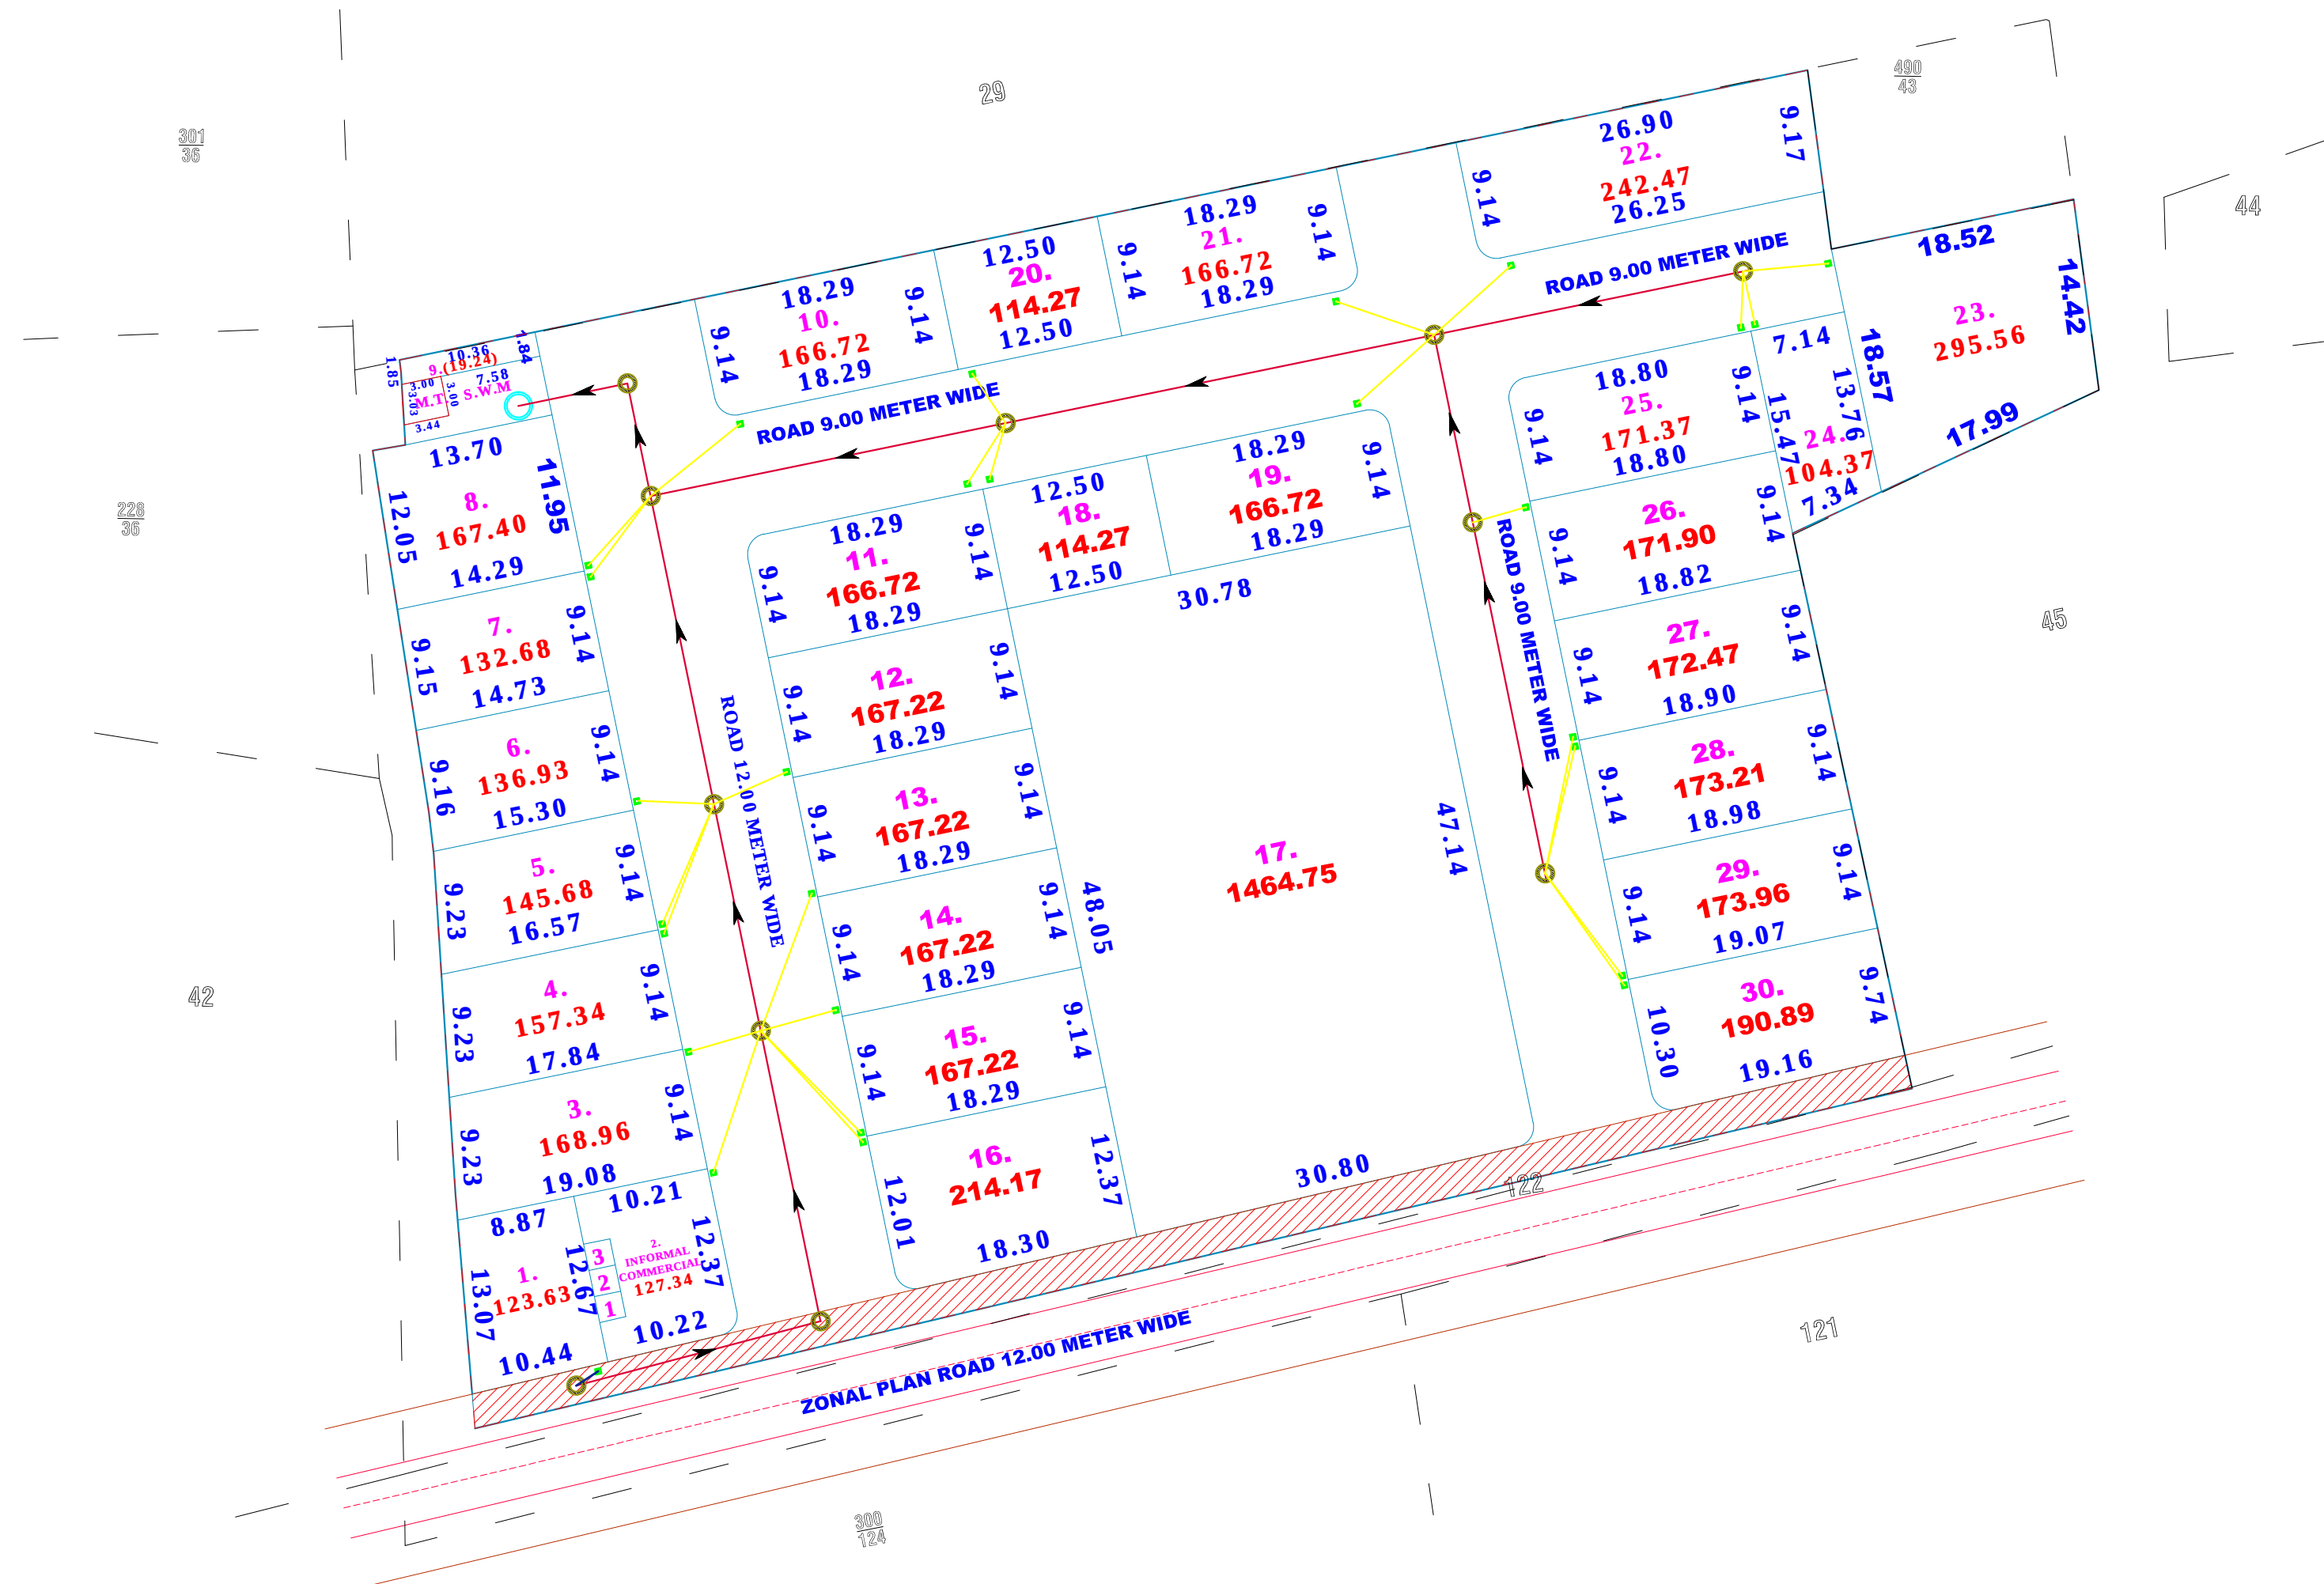

LEGEND		
SYMBOL	DESCRIPTION	SLOPE
	Ø 200 MM DIA SEWER PIPE	1:150
	Ø 160 MM DIA SEWER PIPE	1:80
	HOUSE SOIL CHAMBER (600X600MM)	
	Ø 900 MM DIA CIRCULAR MANHOLE	
	Ø 250 MM DIA SEWER PIPE	1:200
	Sewerage Collection Pit	

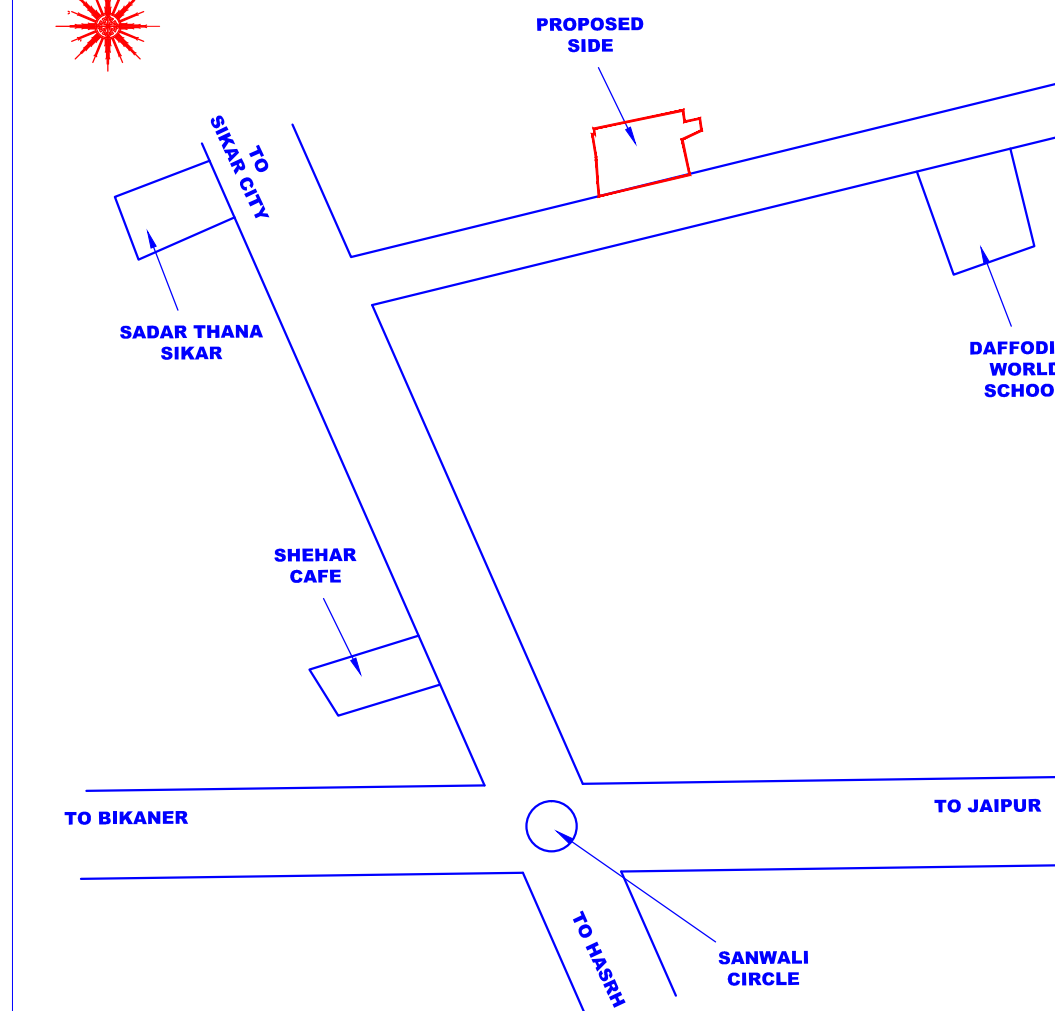

Not To Scale

S.N.	LAND USE	AREA (sq.mtr.)	%
1.	RESIDENTIAL	5991.28	68.47%
2.	INFORMAL COMMERCIAL 6'X6' EACH	0127.34	01.46%
3.	MOBILE TOWER	0009.65	00.11%
4.	S.W.M	0039.36	00.45%
5.	AREA SURRENDER IN ZONAL PLAN ROAD	274.00	03.13%
6.	ROAD	2308.37	26.38 %
	TOTAL	8750.00	100.00 %

1.	PARTICULARS	NO.
2.	RESIDENTIAL PLOT'S	30
3.	INFORMAL COMMERCIAL	3
4.	MOBILE TOWER	1
5.	S.W.M	1

	SCHEME BOUNDARY
	KHASRA LINE
	PLOT BOUNDARY
	ZONAL PLAN ROAD

SCALE-1 C.M. = 7.0 MTR