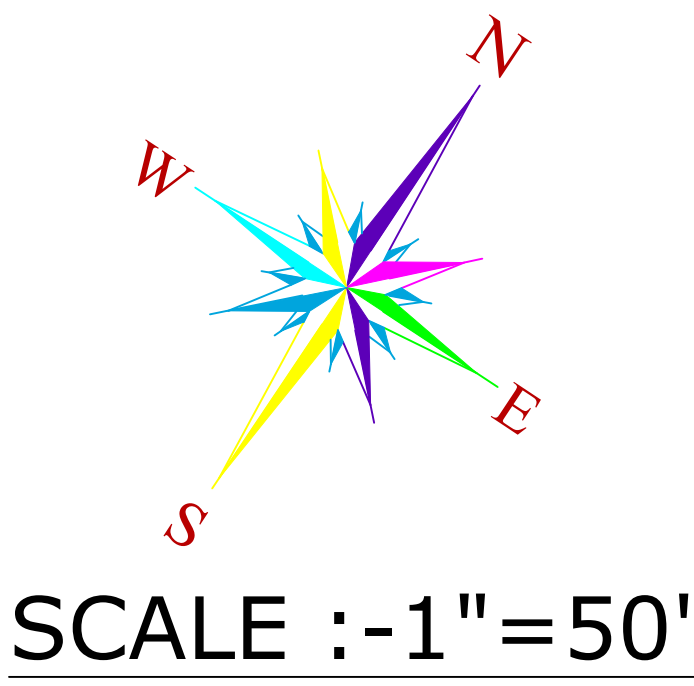


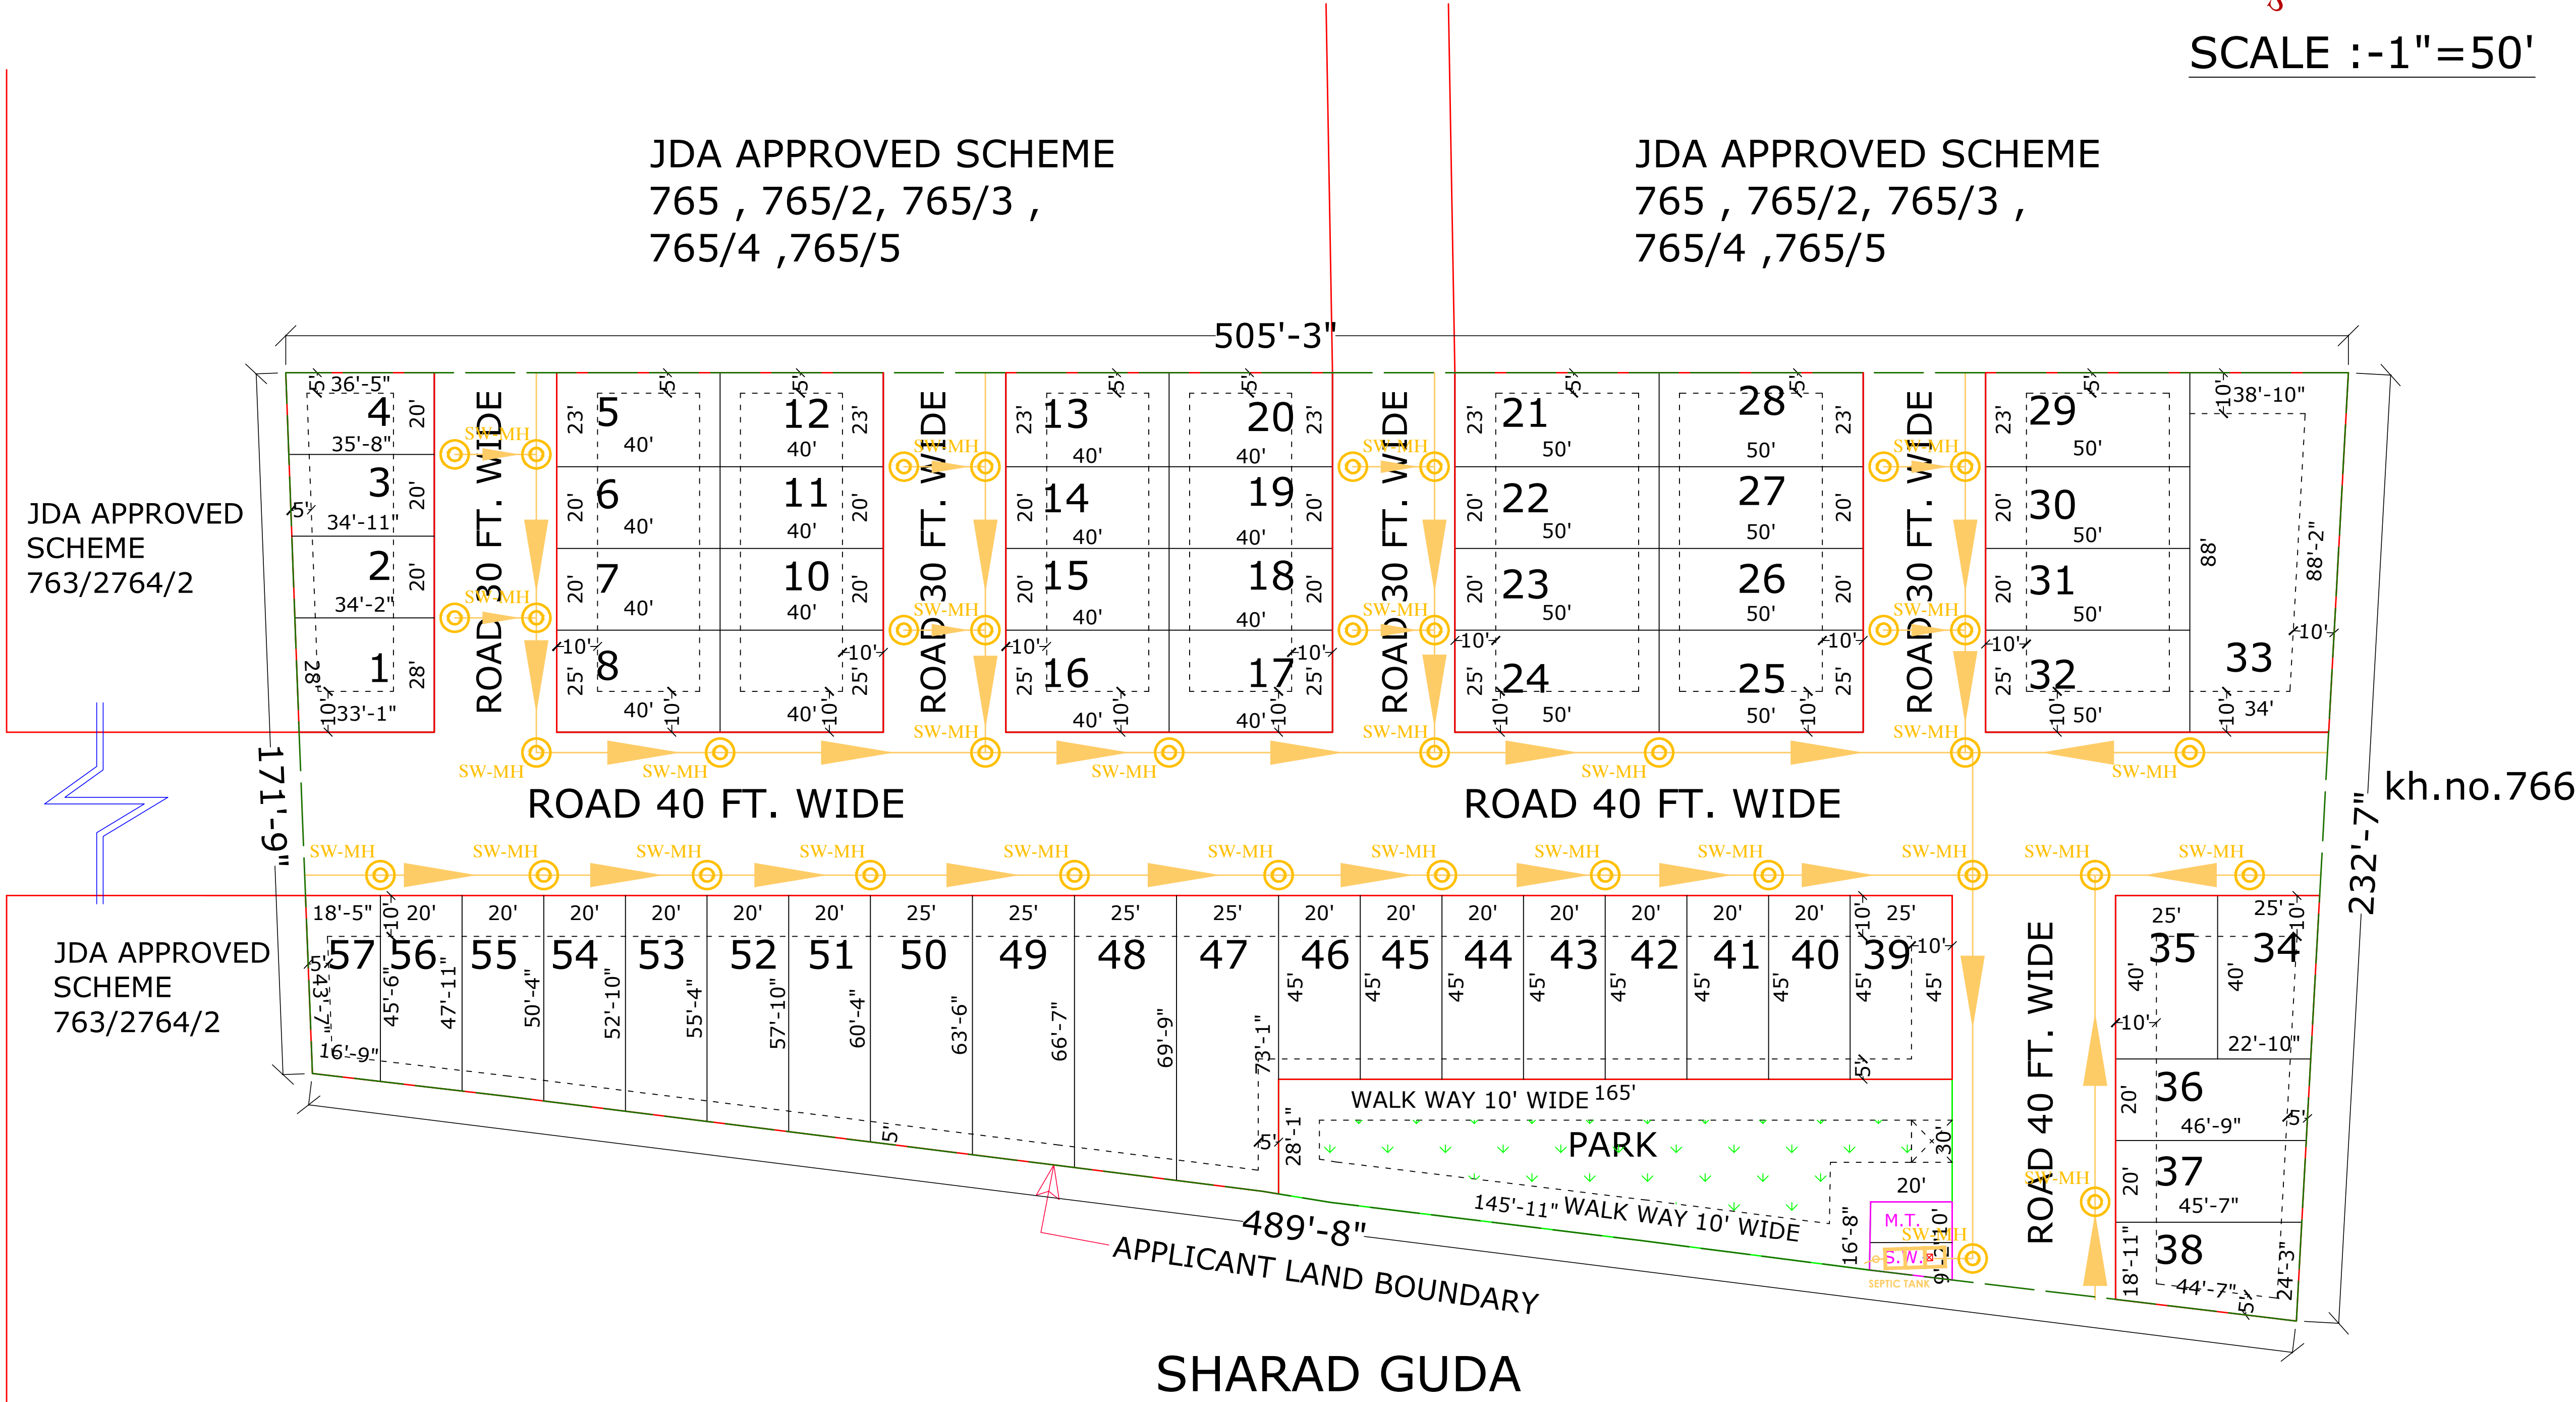
"SHIDDI VINAYAK- NAGAR"

LAY OUT PLAN ON KHASRA NO. 765/1 OF VILLAGE JHALAMAND AT JODHPUR

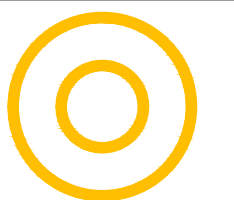
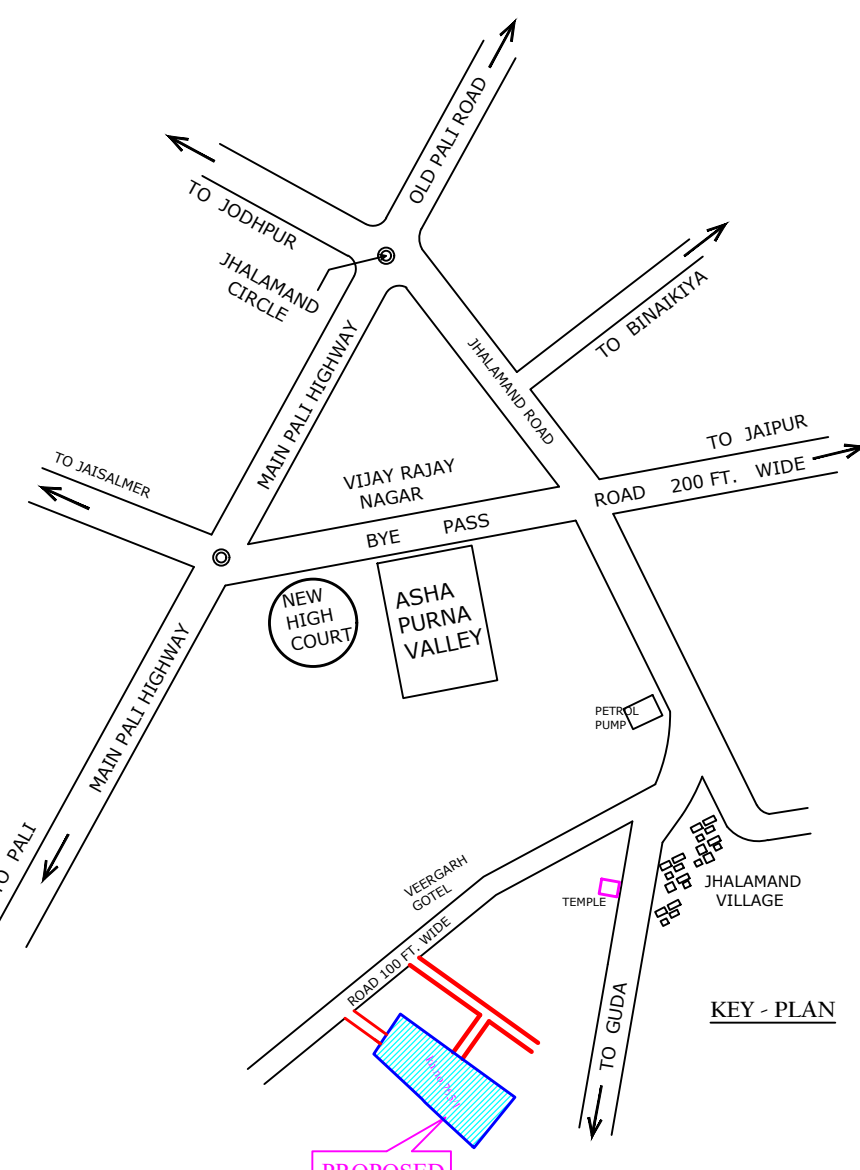
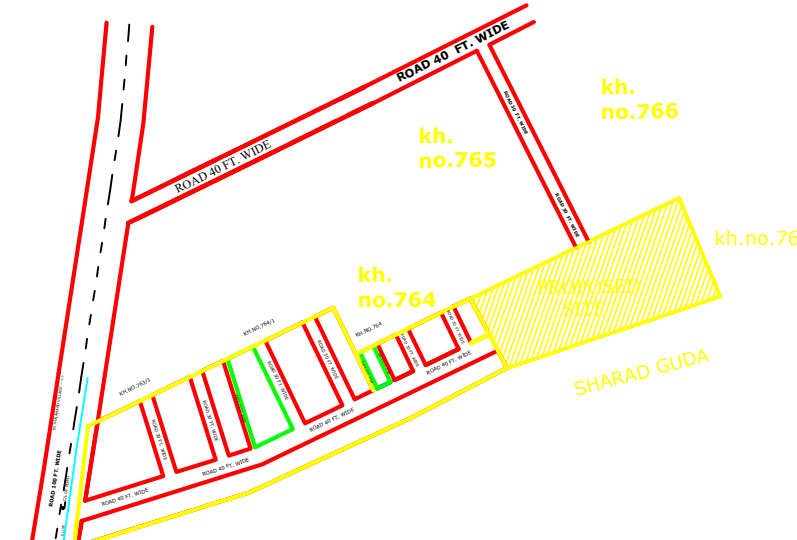


TO JHALAMAND VILLAGE ---->>

ROAD 100 FT. WIDE



LAND USES ANALYSIS

DRAWING TITLE - EXTERNAL SEWERAGE CHAMBER & PIPE ROUTE WITH SEPTIC TANK AND SOAK PIT PLAN				PLOTS	AREA in Sq.yd.	AREA OF %		
	MANHOLE FOR SOIL WASTE			TOTAL PLOT AREA	6617.07	59.44 %		
	SOIL WASTE PIPE SLOP 1:200			PARK AREA	671.16	06.03 %		
M.T./S.W.D. AREA				40.09	00.36 %			
ROAD AREA				3803.68	34.17 %			
TOTAL SCHEME AREA				11132.00	100.00 %			
Area in Bigha. = 5 BIGHA , 15 BISHWA								
				KHASRA MAP NOT TO SCALE				
								
				KEY PLAN				
								
				GOOGLE MAP OF KHASRA NO. 765/1 OF VILLAGE JHALAMAND AT JODHPUR				
								
PLOT NO.	SQ.FT.	SQ.YDS.	SQ.MTR					
1	941.43	104.6	87.46					
2	690.40	76.71	64.14					
3	705.34	78.37	65.53					
4	721.08	80.12	66.99					
5	919.98	102.22	85.47					
6	800.00	88.89	74.32					
7	800.00	88.89	74.32					
8	1000.00	111.11	92.90					
9	1000.00	111.11	92.90					
10	800.00	88.89	74.32					
11	800.00	88.89	74.32					
12	920.00	102.22	85.47					
13	920.00	102.22	85.47					
14	800.00	88.89	74.32					
15	800.00	88.89	74.32					
16	1000.00	111.11	92.90					
17	1000.00	111.11	92.90					
18	800.00	88.89	74.32					
19	800.00	88.89	74.32					
20	920.00	102.22	85.47					
21	1150.00	127.77	106.83					
22	1000.00	111.11	92.90					
23	1000.00	111.11	92.90					
24	1250.00	138.89	116.13					
25	1250.00	138.89	116.13					
26	1000.00	111.11	92.90					
27	1000.00	111.11	92.90					
28	1150.00	127.77	106.83					
29	1150.00	127.77	106.83					
30	1000.00	111.11	92.90					
31	1000.00	111.11	92.90					
32	1250.00	138.89	116.13					
33	3205.71	356.19	297.83					
34	956.16	106.24	88.83					
35	1000.00	111.11	92.90					
36	945.18	105.02	87.81					
37	923.22	102.58	85.77					
38	970.29	107.81	90.14					
39	1125.00	125	104.52					
40	900.00	100	83.61					
41	900.00	100	83.61					
42	900.00	100	83.61					
43	900.00	100	83.61					
44	900.00	100	83.61					
45	900.00	100	83.61					
46	900.00	100	83.61					
47	1783.91	198.21	165.73					
48	1704.79	189.42	158.38					
49	1626.10	180.68	151.07					
50	1547.71	171.97	143.79					
51	1181.73	131.3	109.79					
52	1131.57	125.73	105.13					
53	1081.40	120.16	100.47					
54	1031.24	114.58	95.81					
55	981.52	109.06	91.19					
56	934.07	103.79	86.78					
57	779.06	86.56	72.38					
TOTAL	59553.63	6617.07	5532.70					