


Layout Plan of Sewerage Collection System For
"SOUTHERN MEADOWS"
IN KHASRA NO.:- 254/211, 256/209.
AT VILLAGE :- JHUJHARPURA, TEH.:- CHAKSU, JAIPUR.

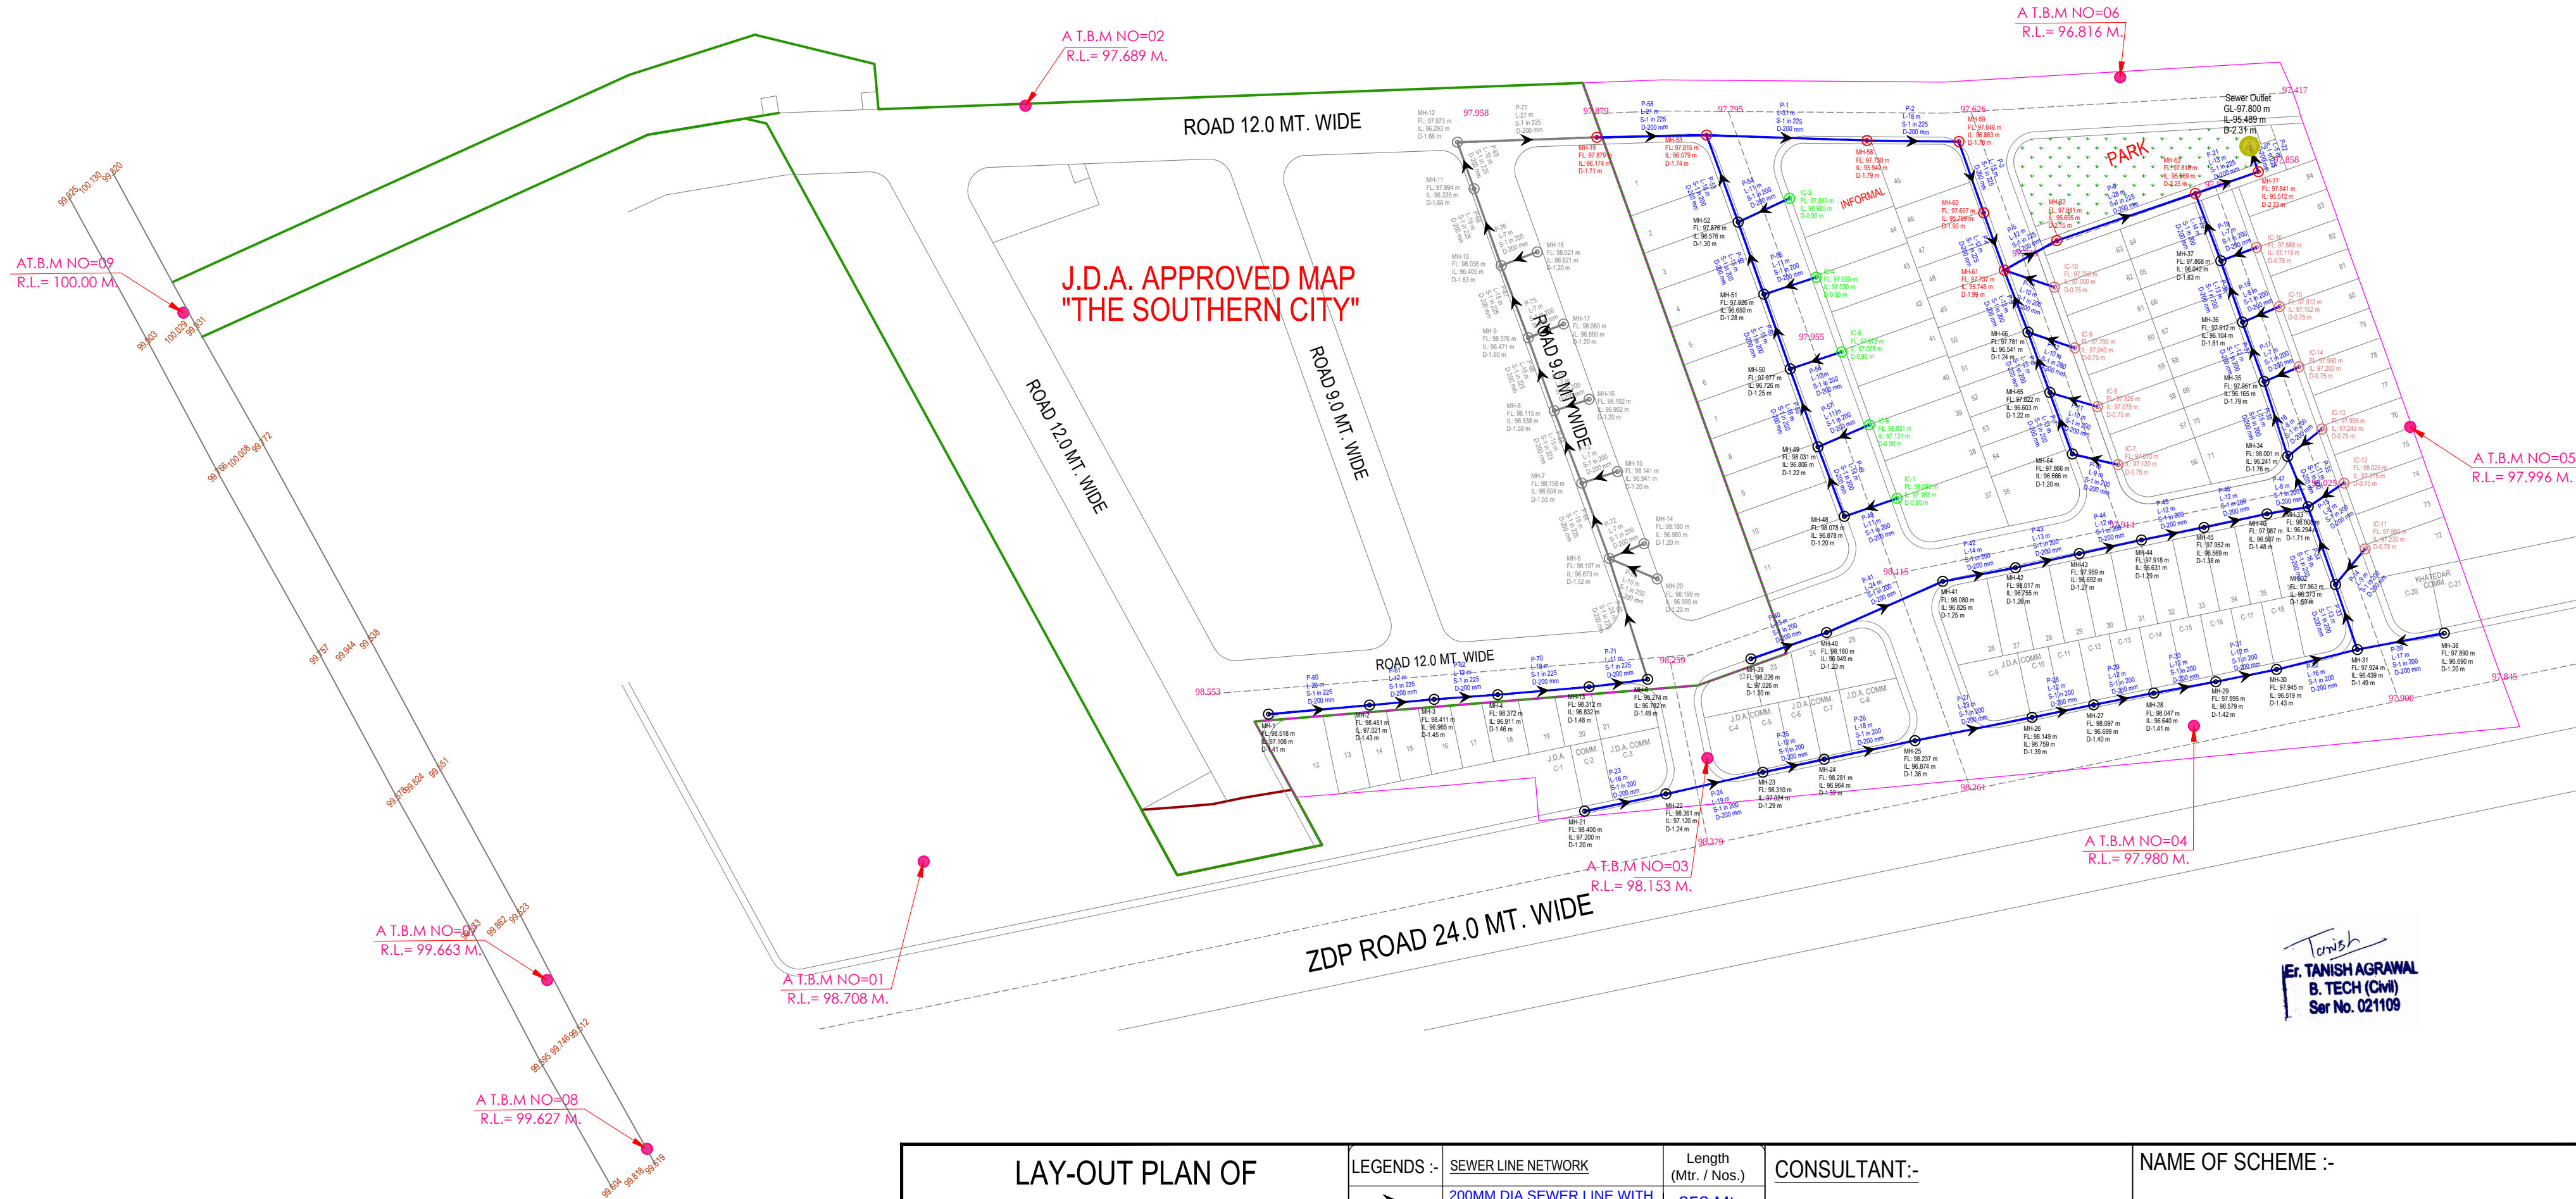

Tanish
Er. TANISH AGRAWAL
B. TECH (Civil)
Ser No. 021109

LAY-OUT PLAN OF		LEGENDS :-		SEWER LINE NETWORK		Length (Mtr. / Nos.)		CONSULTANT:-		NAME OF SCHEME :-	
(ROADS , ☐ ELECTRICALS , ☐ SEWER LINE ☒ WATER SUPPLY ☐ & RAIN WATER HARVESTING) ☐				200MM DIA SEWER LINE WITH FLOW DIRECTION		858 Mtr.		CIVIL TECH ENGINEERING SOLUTION LAND SURVEY/GPS SURVEY/ENGINEERING DESIGN/CADD DESIGNING Shiv Colony ,Near Poornima University, Sitapura (Rajasthan)-303905 Mob:-9664240082 Email:- civiltech930@gmail.com		PROPOSED LAY OUT PLAN OF "SOUTHERN MEADOWS" IN KHASRA NO.:- PART OF 209/184, 211/185. AT VILLAGE :- JHUJHARPURA, TEH.:- CHAKSU, JAIPUR.	
Notes:- 1. ALL DIMENSIONS ARE IN METER & DIAMETERS ARE IN MILLIMETER, UNLESS OTHERWISE SPECIFIED. 2. EARTH COVER PROVIDED ABOVE PIPE SHALL BE MINIMUM 1.0 M. 3. PIPE MATERIAL SHALL BE HDPE DWC (DOUBLE WALL CORRUGATED). 4. PERIODIC FLUSHING SHALL BE REQUIRED WHERE VELOCITIES ARE LESS THEN SELF CLEANSING VELOCITY.		P- L- m S-1 in 200 D-200 mm		PIPE NUMBER LENGTH (M) SLOPE IMPROVED PIPE DIA				DRAWING TITLE:- Layout Plan of Sewerage Collection System		SCALE :-	
				MANHOLE						NORTH :-	
		MH-01		MANHOLE NUMBER							
		FL:		Proposed Road Finished Levels							
		IL:		INVERT LEVEL							
		D:		INVERT DEPTH AT MANHOLE							
Notes:- We have considered "FL" as a Top Finish Level of Road FL: Top Finish Level of Road 99.950				MANHOLE INTERNAL DIA 1.0 M							
				MANHOLE INTERNAL DIA 1.2 M							
				IC-INSPECTION CHAMBER							
				SEWER OUTLET							