
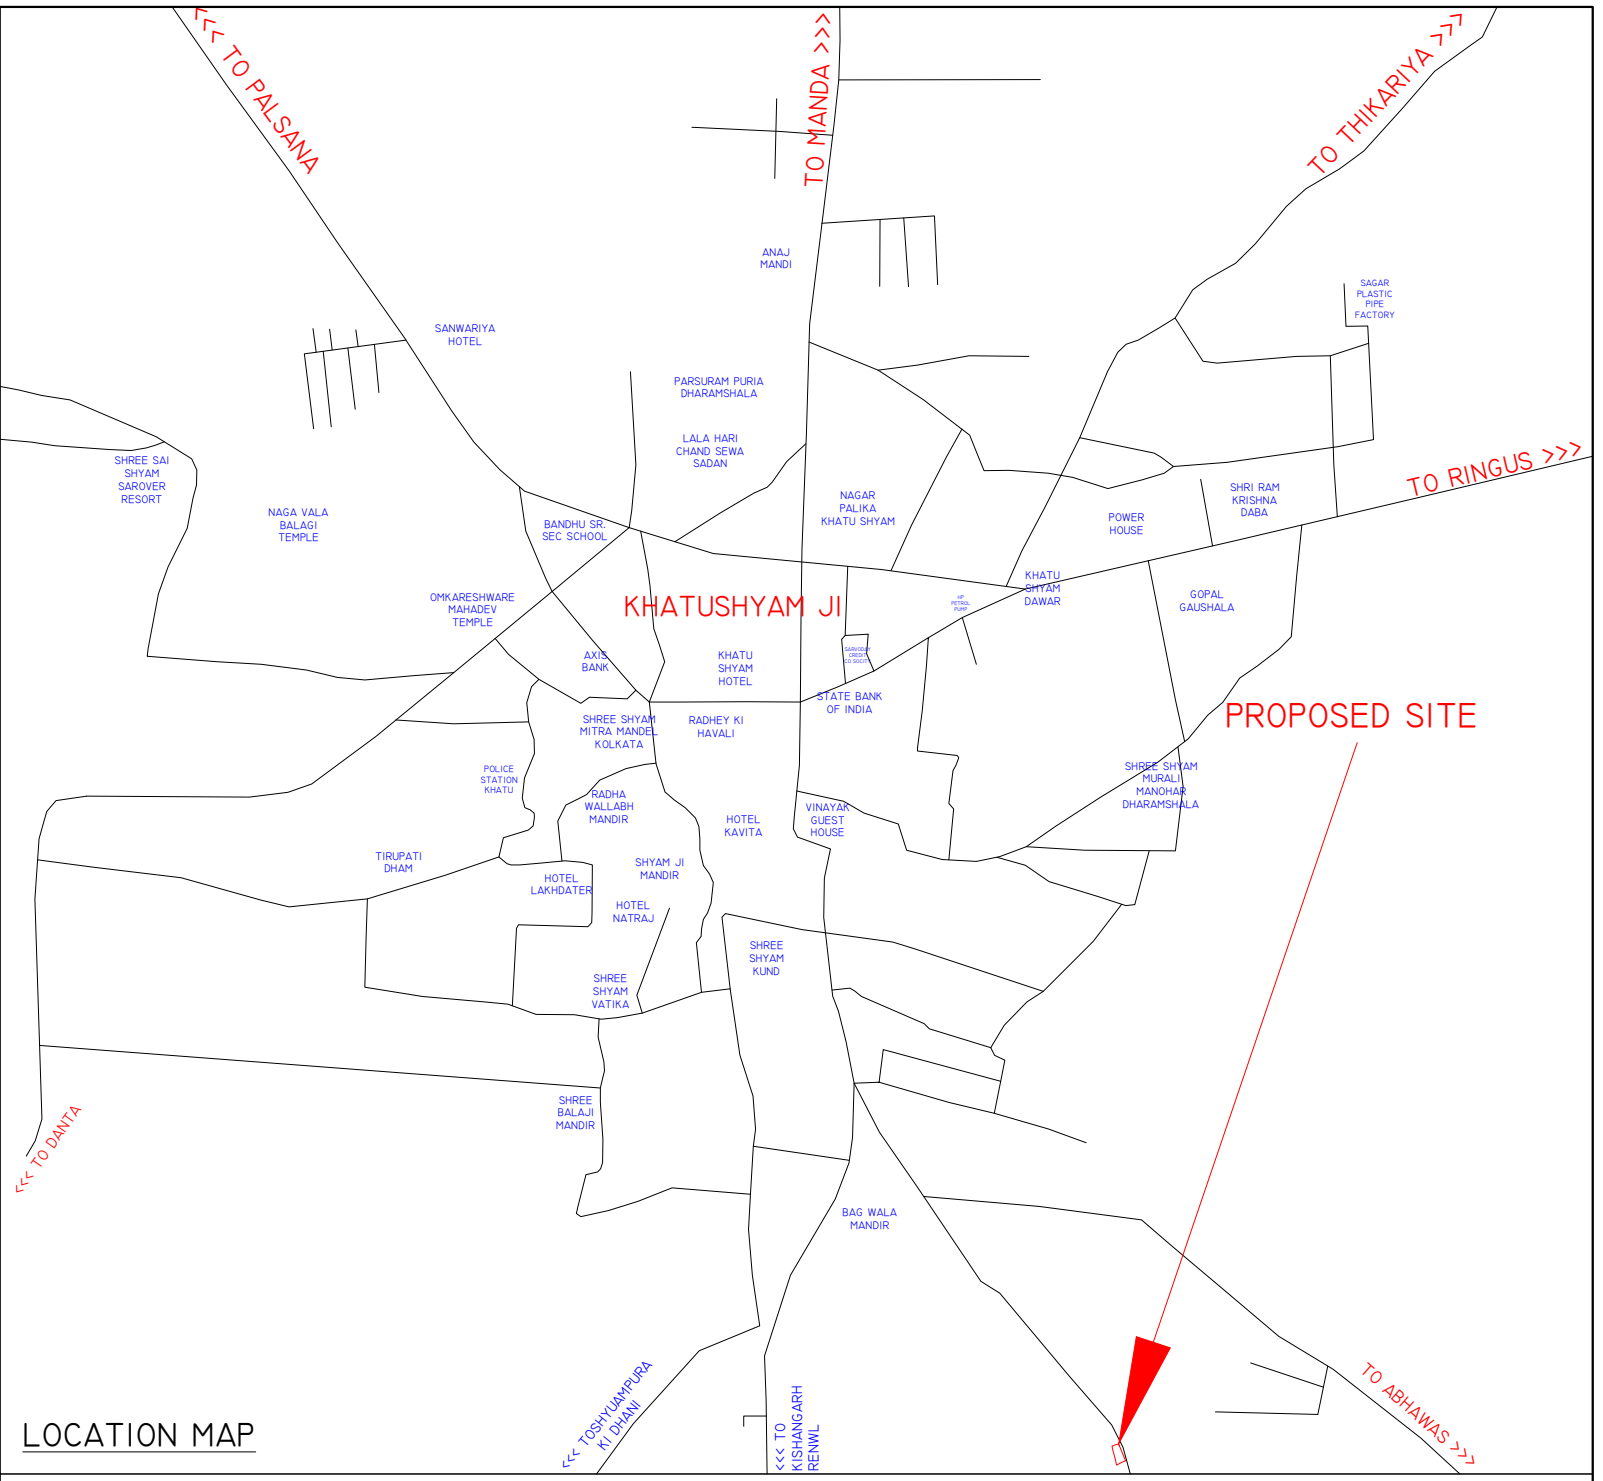



PROPOSED LAYOUT PLAN OF " *SHREE SHYAM KRIPA CITY G* " IN KHASRA
NO.3805/3201, 3817/3197, 3199, 3198, 3821/3778, 3811/3789, 3818/3205
GOOGLE PLAN, LOCATION PLAN, AT VILAGE KHATUSHYAM JI
,TEHSIL DANTARAMGARH,SIKAR

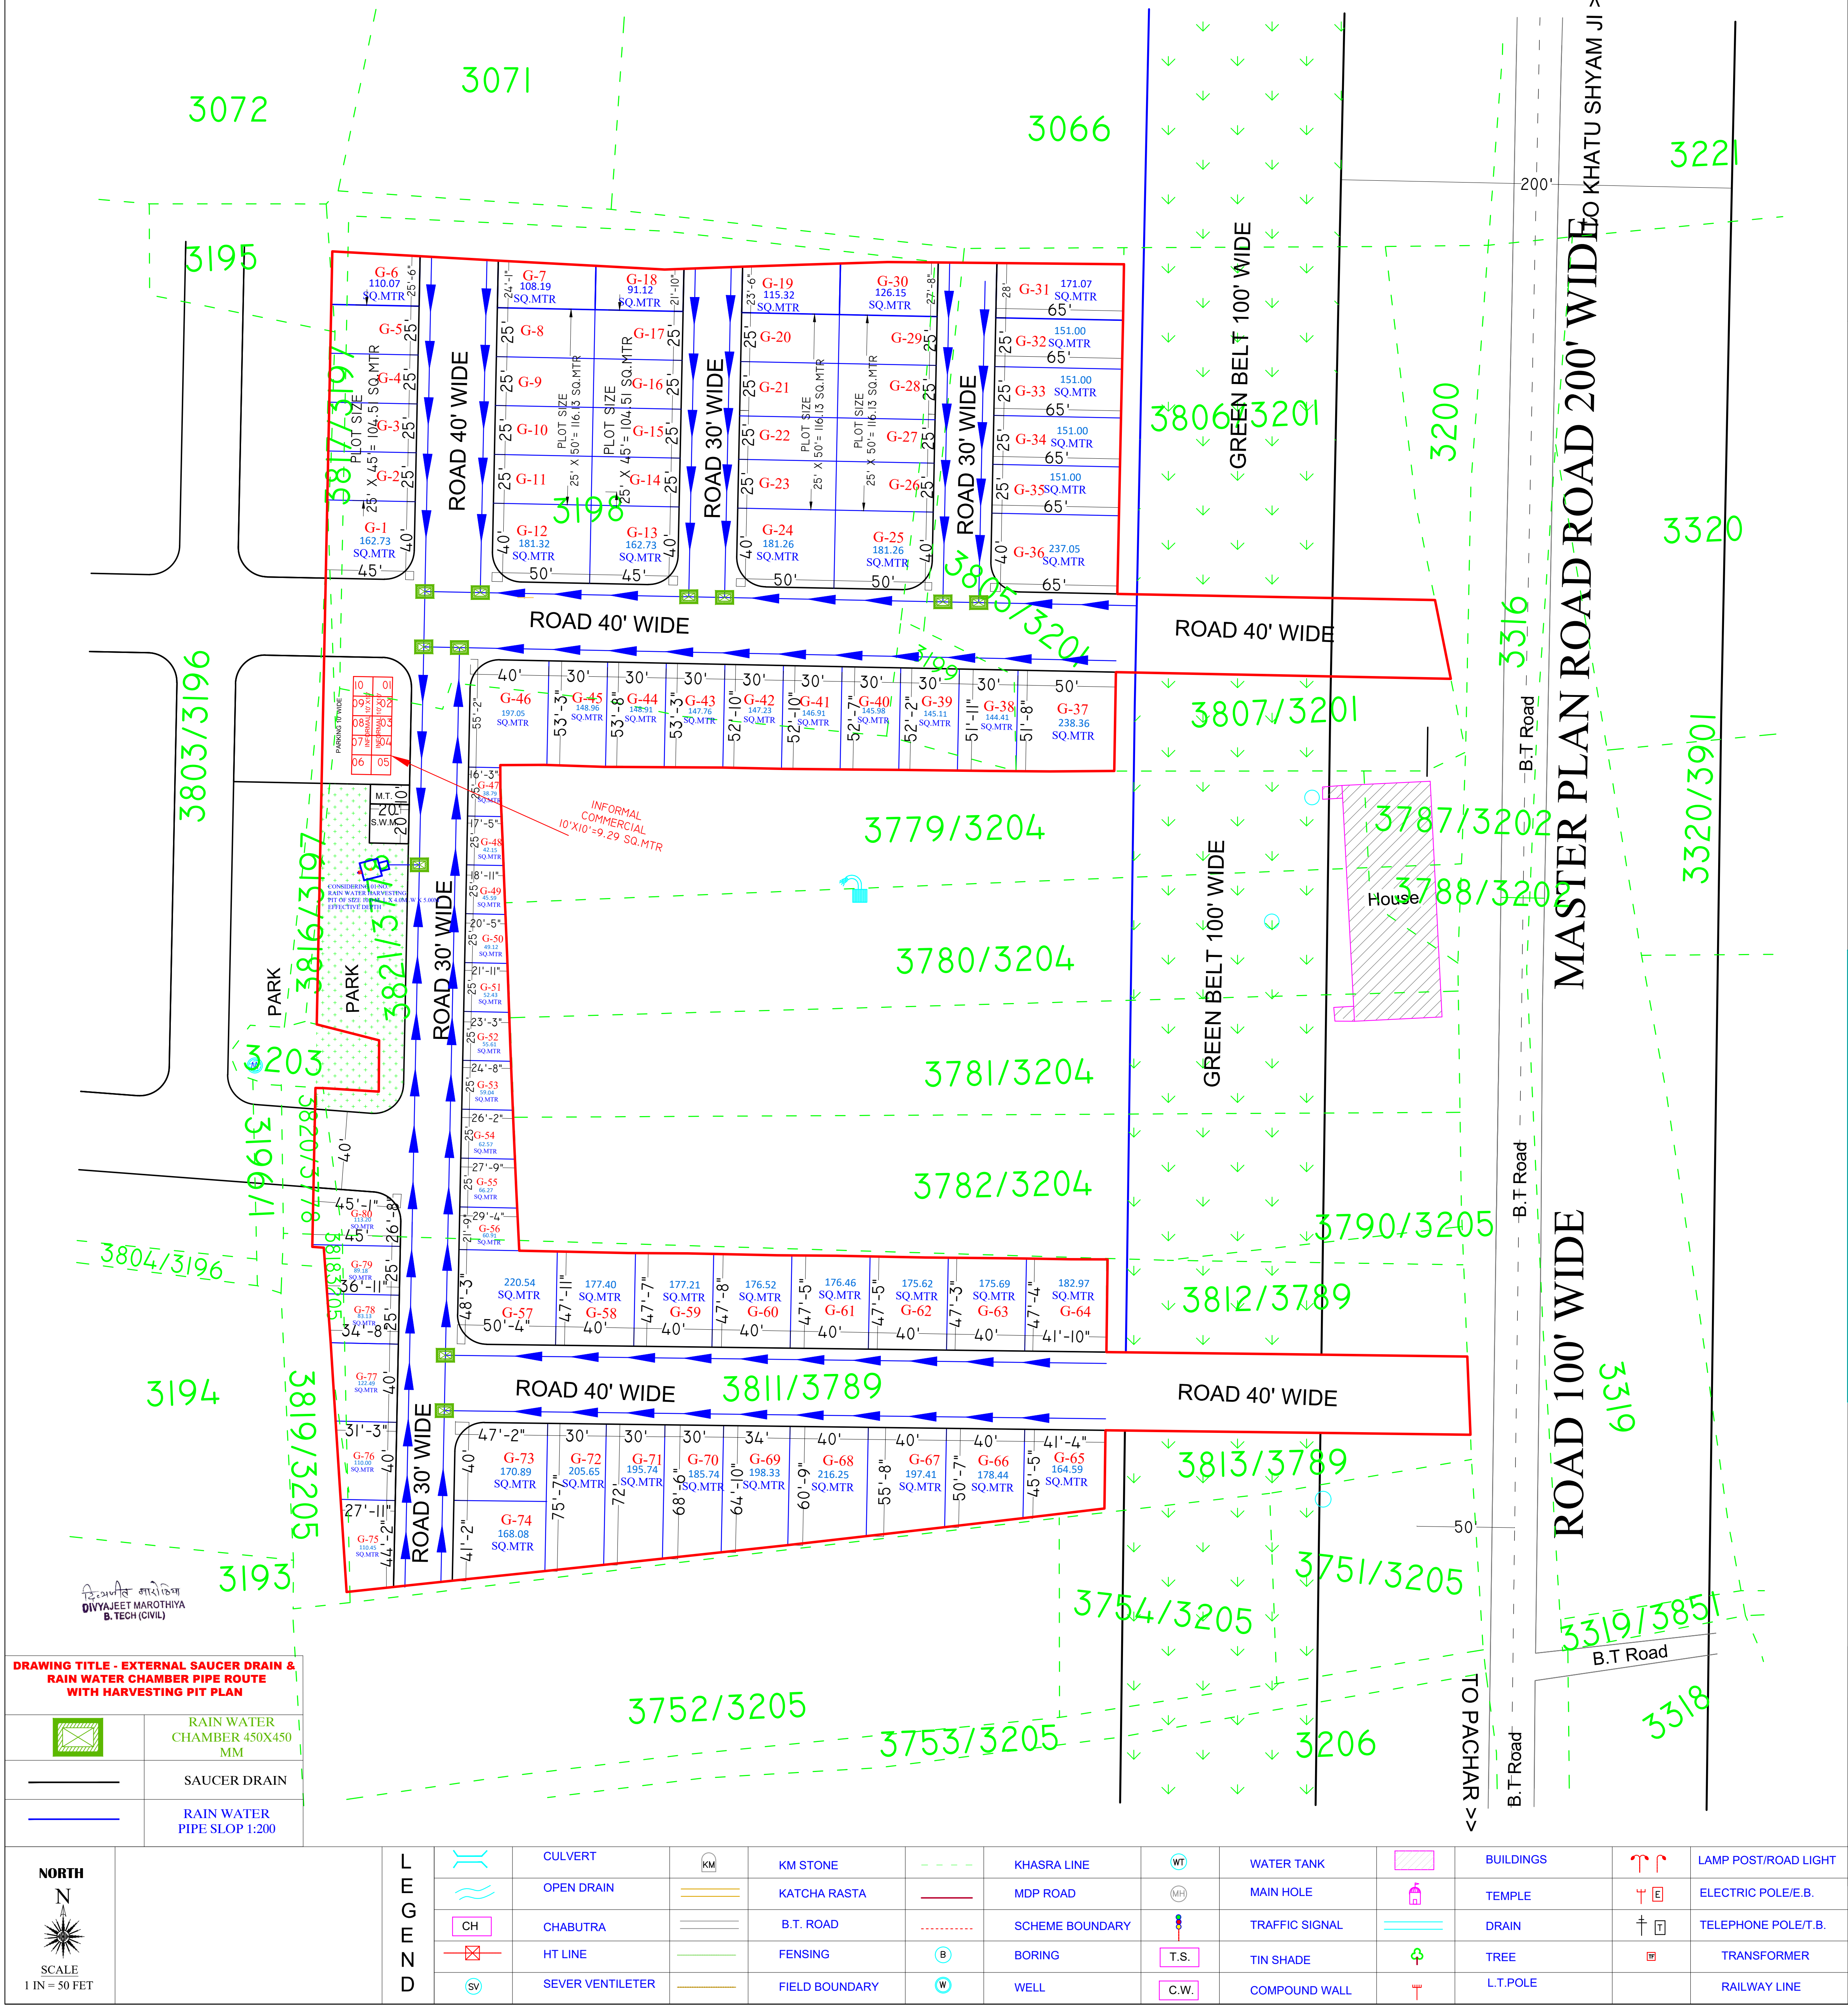


S.NO.	TYPE USE	FEET	MTR	(%)
1	RESI.	123163.04	11442.23	61.21
2	INFORMAL	2876.71	267.26	1.43
3	M.T.	200.00	18.58	0.10
4	SWM	400.00	37.16	0.20
5	PARK	6898.74	640.91	3.43
6	ROAD	67687.32	6288.36	33.64
TOTAL		201225.81	18694.51	100.00

SR NO	KH	RECORD AREA	APPLIED SQ FEET	APPLIED SQM
1	3805/3201	2400.00		2400.00
2	3199	400.00		400.00
3	3198	6300.00		6119.35
4	3817/3197	1000.00		800.16
5	3821/3778	2200.00		2200.00
6	3811/3789	6675.00		6675.00
7	3818/3205	100.00		100.00
TOTAL		19075.00		18694.51



PROPOSED SITE KHASRA NO

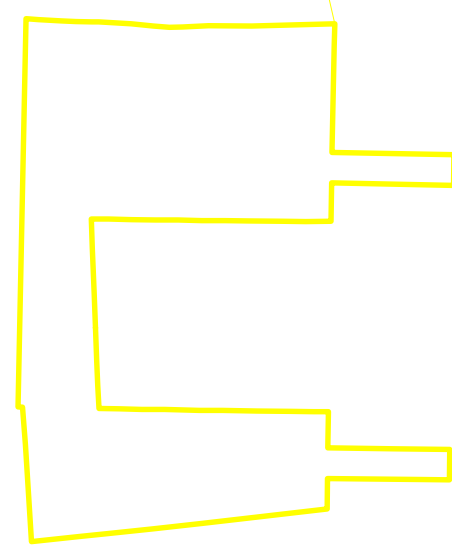

KHASRA PLAN / SCHEME BOUNDARY

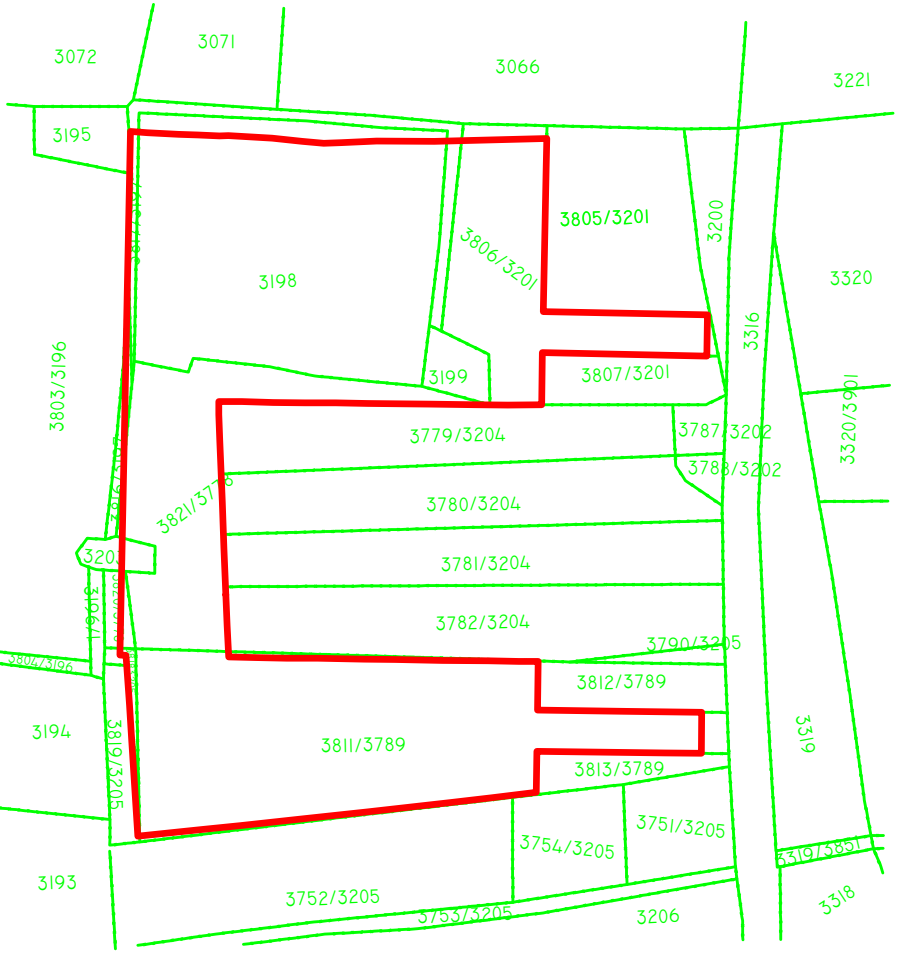


PROPOSED LAYOUT PLAN OF " *SHREE SHYAM KRIPA CITY G* " IN KHASRA
NO.3805/3201, 3817/3197, 3199, 3198, 3821/3778, 3811/3789, 3818/3205
GOOGLE PLAN, LOCATION PLAN, AT VILAGE KHATUSHYAM JI
,TEHSIL DANTARAMGARH,SIKAR

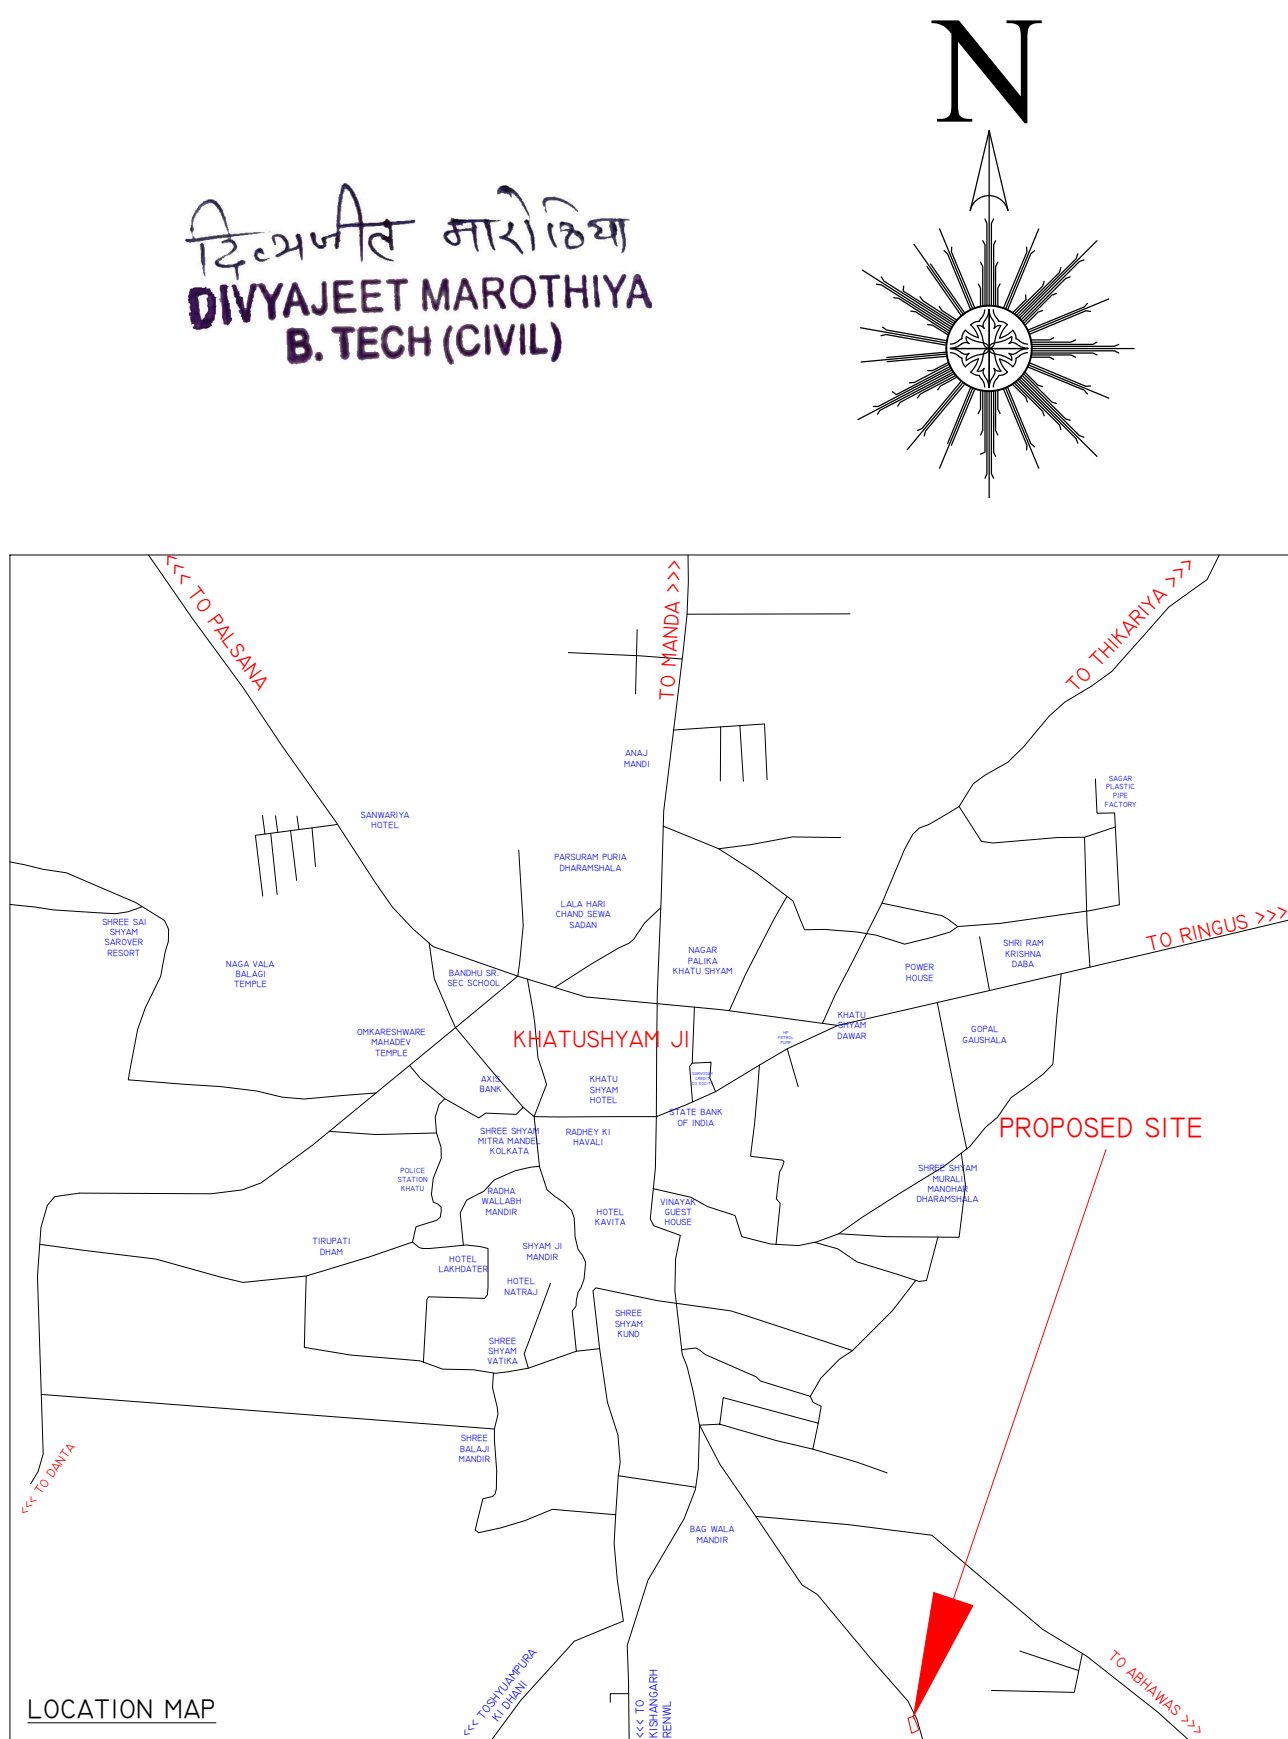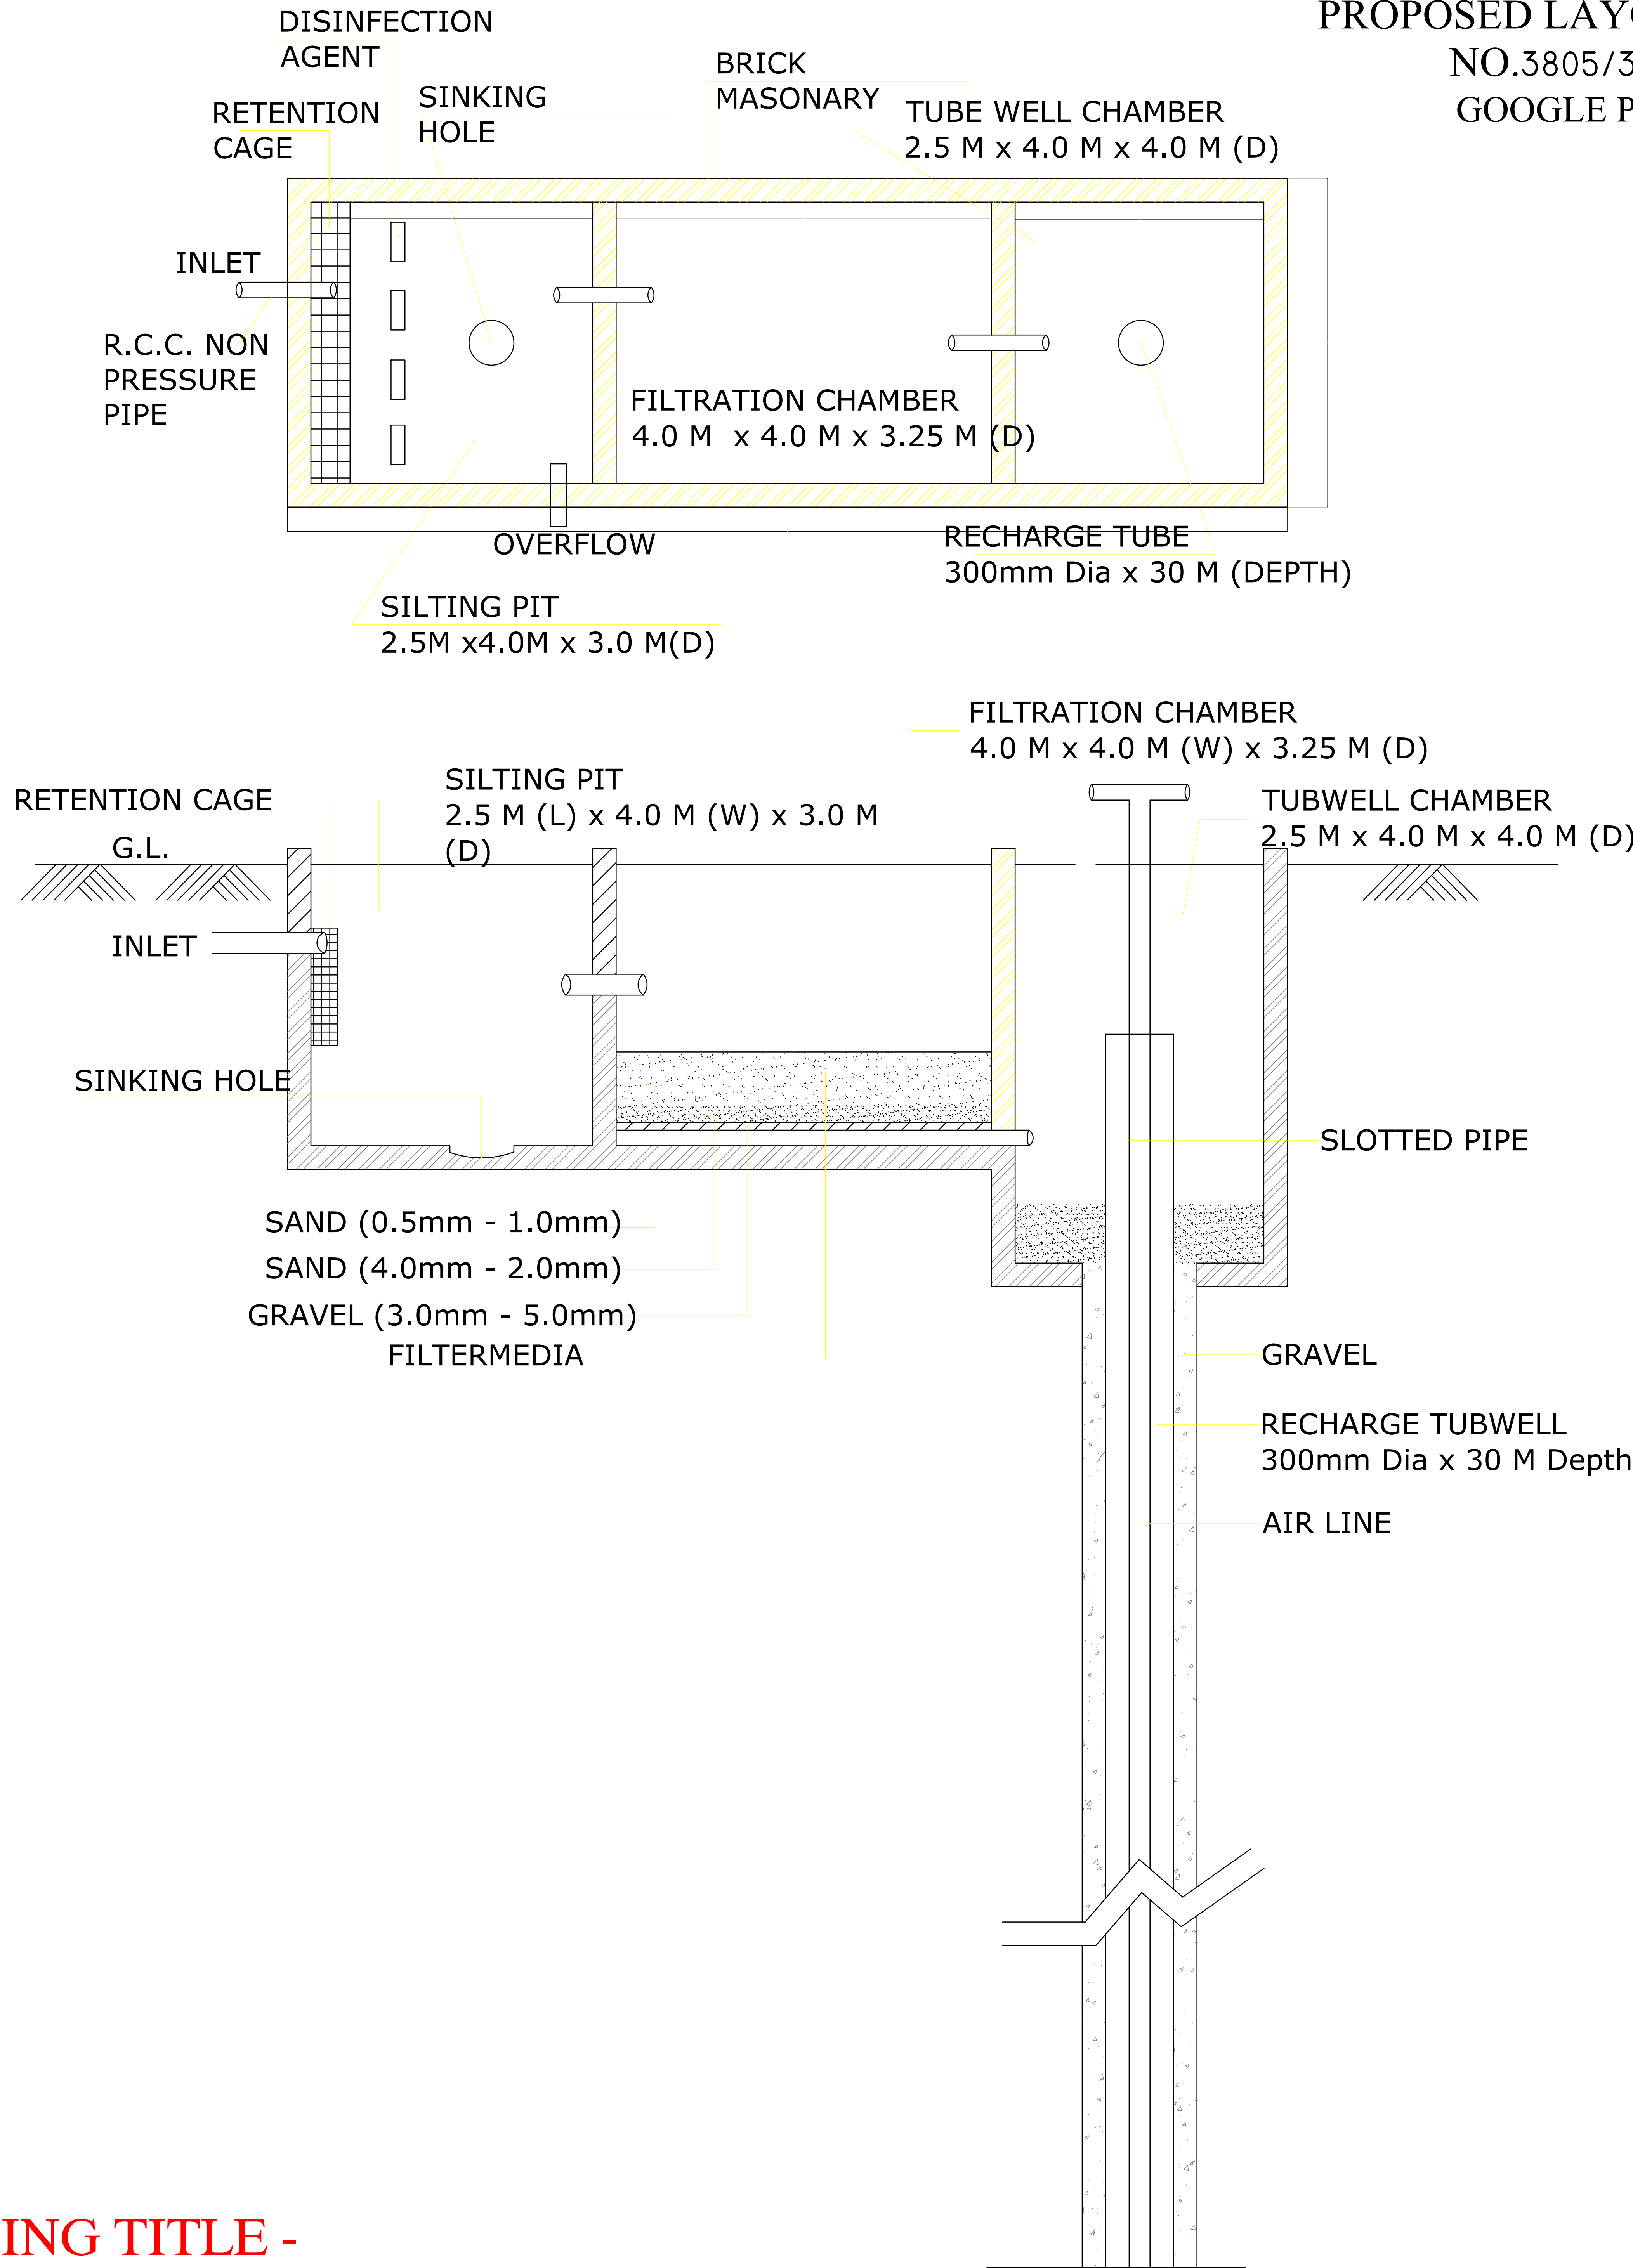


S.NO.	TYPE USE	FEET	MTR	(%)
1	RESI.	123163.04	11442.23	61.21
2	INFORMAL	2876.71	267.26	1.43
3	M.T.	200.00	18.58	0.10
4	SWM	400.00	37.16	0.20
5	PARK	6898.74	640.91	3.43
6	ROAD	67687.32	6288.36	33.64
TOTAL		201225.81	18694.51	100.00

SR NO	KH	RECORD AREA	APPLIED SQ FEET	APPLIED SQM
1	3805/3201	2400.00		2400.00
2	3199	400.00		400.00
3	3198	6300.00		6119.35
4	3817/3197	1000.00		800.16
5	3821/3778	2200.00		2200.00
6	3811/3789	6675.00		6675.00
7	3818/3205	100.00		100.00
TOTAL		19075.00		18694.51

PROPOSED SITE KHASRA NO

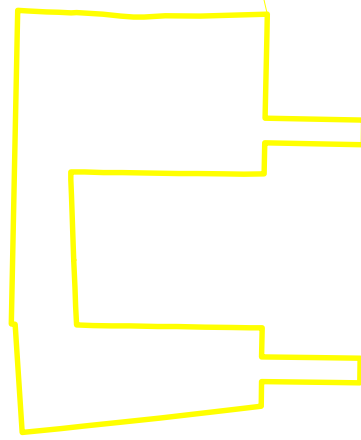

KHASRA PLAN / SCHEME BOUNDARY

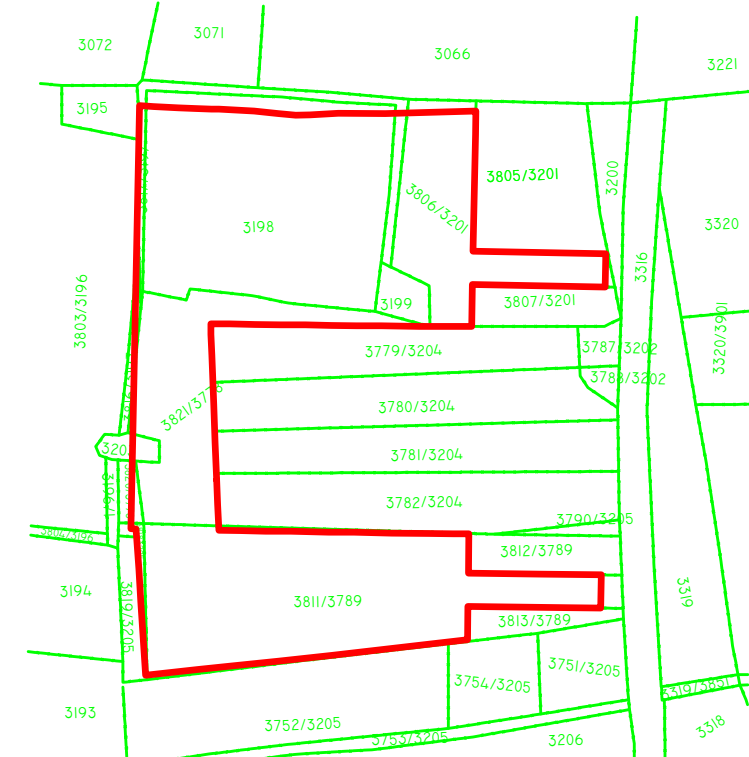

DRAWING TITLE -
RAIN WATER HARVESTING PIT DETAIL