

Layout Plan of Road Network Plan For " SHITLA INDUSTRIAL AREA "

AT REVENUE VILLAGE - CHAKSU,TEH.- CHAKSU, JAIPUR




LAY-OUT PLAN OF

(ROADS , ☒ ELECTRICALS , ☐ SEWER LINE ☐  
WATER SUPPLY ☐ & RAIN WATER HARVESTING) ☐

LEGENDS :-

डिजाइनर  
DIVYAJEET MAROTHIYA  
B.TECH (CIVIL)

DRAWING TITLE - EXTERNAL SAUCER DRAIN &  
RAIN WATER CHAMBER PIPE ROUTE  
WITH HARVESTING PIT PLAN

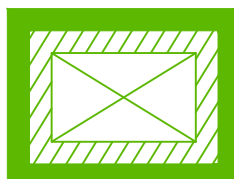

RAIN WATER  
CHAMBER 450X450  
MM



SAUCER DRAIN



RAIN WATER  
PIPE SLOP 1:200

NAME OF SCHEME :-  
PROPOSED LAY OUT PLAN OF  
" SHITLA INDUSTRIAL AREA "  
AT REVENUE VILLAGE - CHAKSU,TEH.- CHAKSU, JAIPUR


LEGEND:-

SCHEME BOUNDARY -

SCHEME CORNER POINT-


SCALE :-

NORTH :-

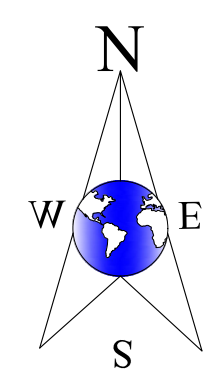

SUBMITTED TO :-

ENTRANCE GATE POSITION 12/04/2024

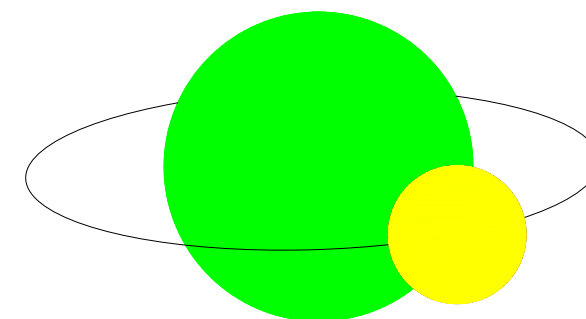


Consultant:-

**CadMax**  
PROJECTS (P) LTD.  
301, Prism Tower, Opp. Police Headquarter,  
Laikote scheme, Tonk Road JAIPUR (RAJ.) 302015  
PH: 0141-4113111, Mob: +91-9829045031  
Website: www.cadmmaxpro.com, e-mail: info@cadmaxpro.com

| JOB No. :    |      |      | REMARKS                                         |                                 | <div><div><div>135°</div><div>90°</div><div>45°</div><div>180°</div><div>0°</div><div>315°</div><div>270°</div><div>225°</div></div><div><div>W</div><div>E</div><div>S</div><div>N</div></div></div> |                                   |                                       |
|--------------|------|------|-------------------------------------------------|---------------------------------|---|-----------------------------------|---------------------------------------|
| DESIGN       | SIGN | DATE |                                                 |                                 |   |                                   |                                       |
| DRAWN        |      |      |                                                 |                                 |   |                                   |                                       |
| CHWD         |      |      |                                                 |                                 |   |                                   |                                       |
| APPD         |      |      |                                                 |                                 |   |                                   |                                       |
| RELEASED FOR |      |      | <input checked="" type="checkbox"/> PRELIMINARY | <input type="checkbox"/> TENDER | <input type="checkbox"/> INFORMATION   | <input type="checkbox"/> APPROVAL | <input type="checkbox"/> CONSTRUCTION |



Layout Plan of Road Network Plan For  
" SHITLA INDUSTRIAL AREA "  
AT REVENUE VILLAGE - CHAKSU,TEH.- CHAKSU, JAIPUR

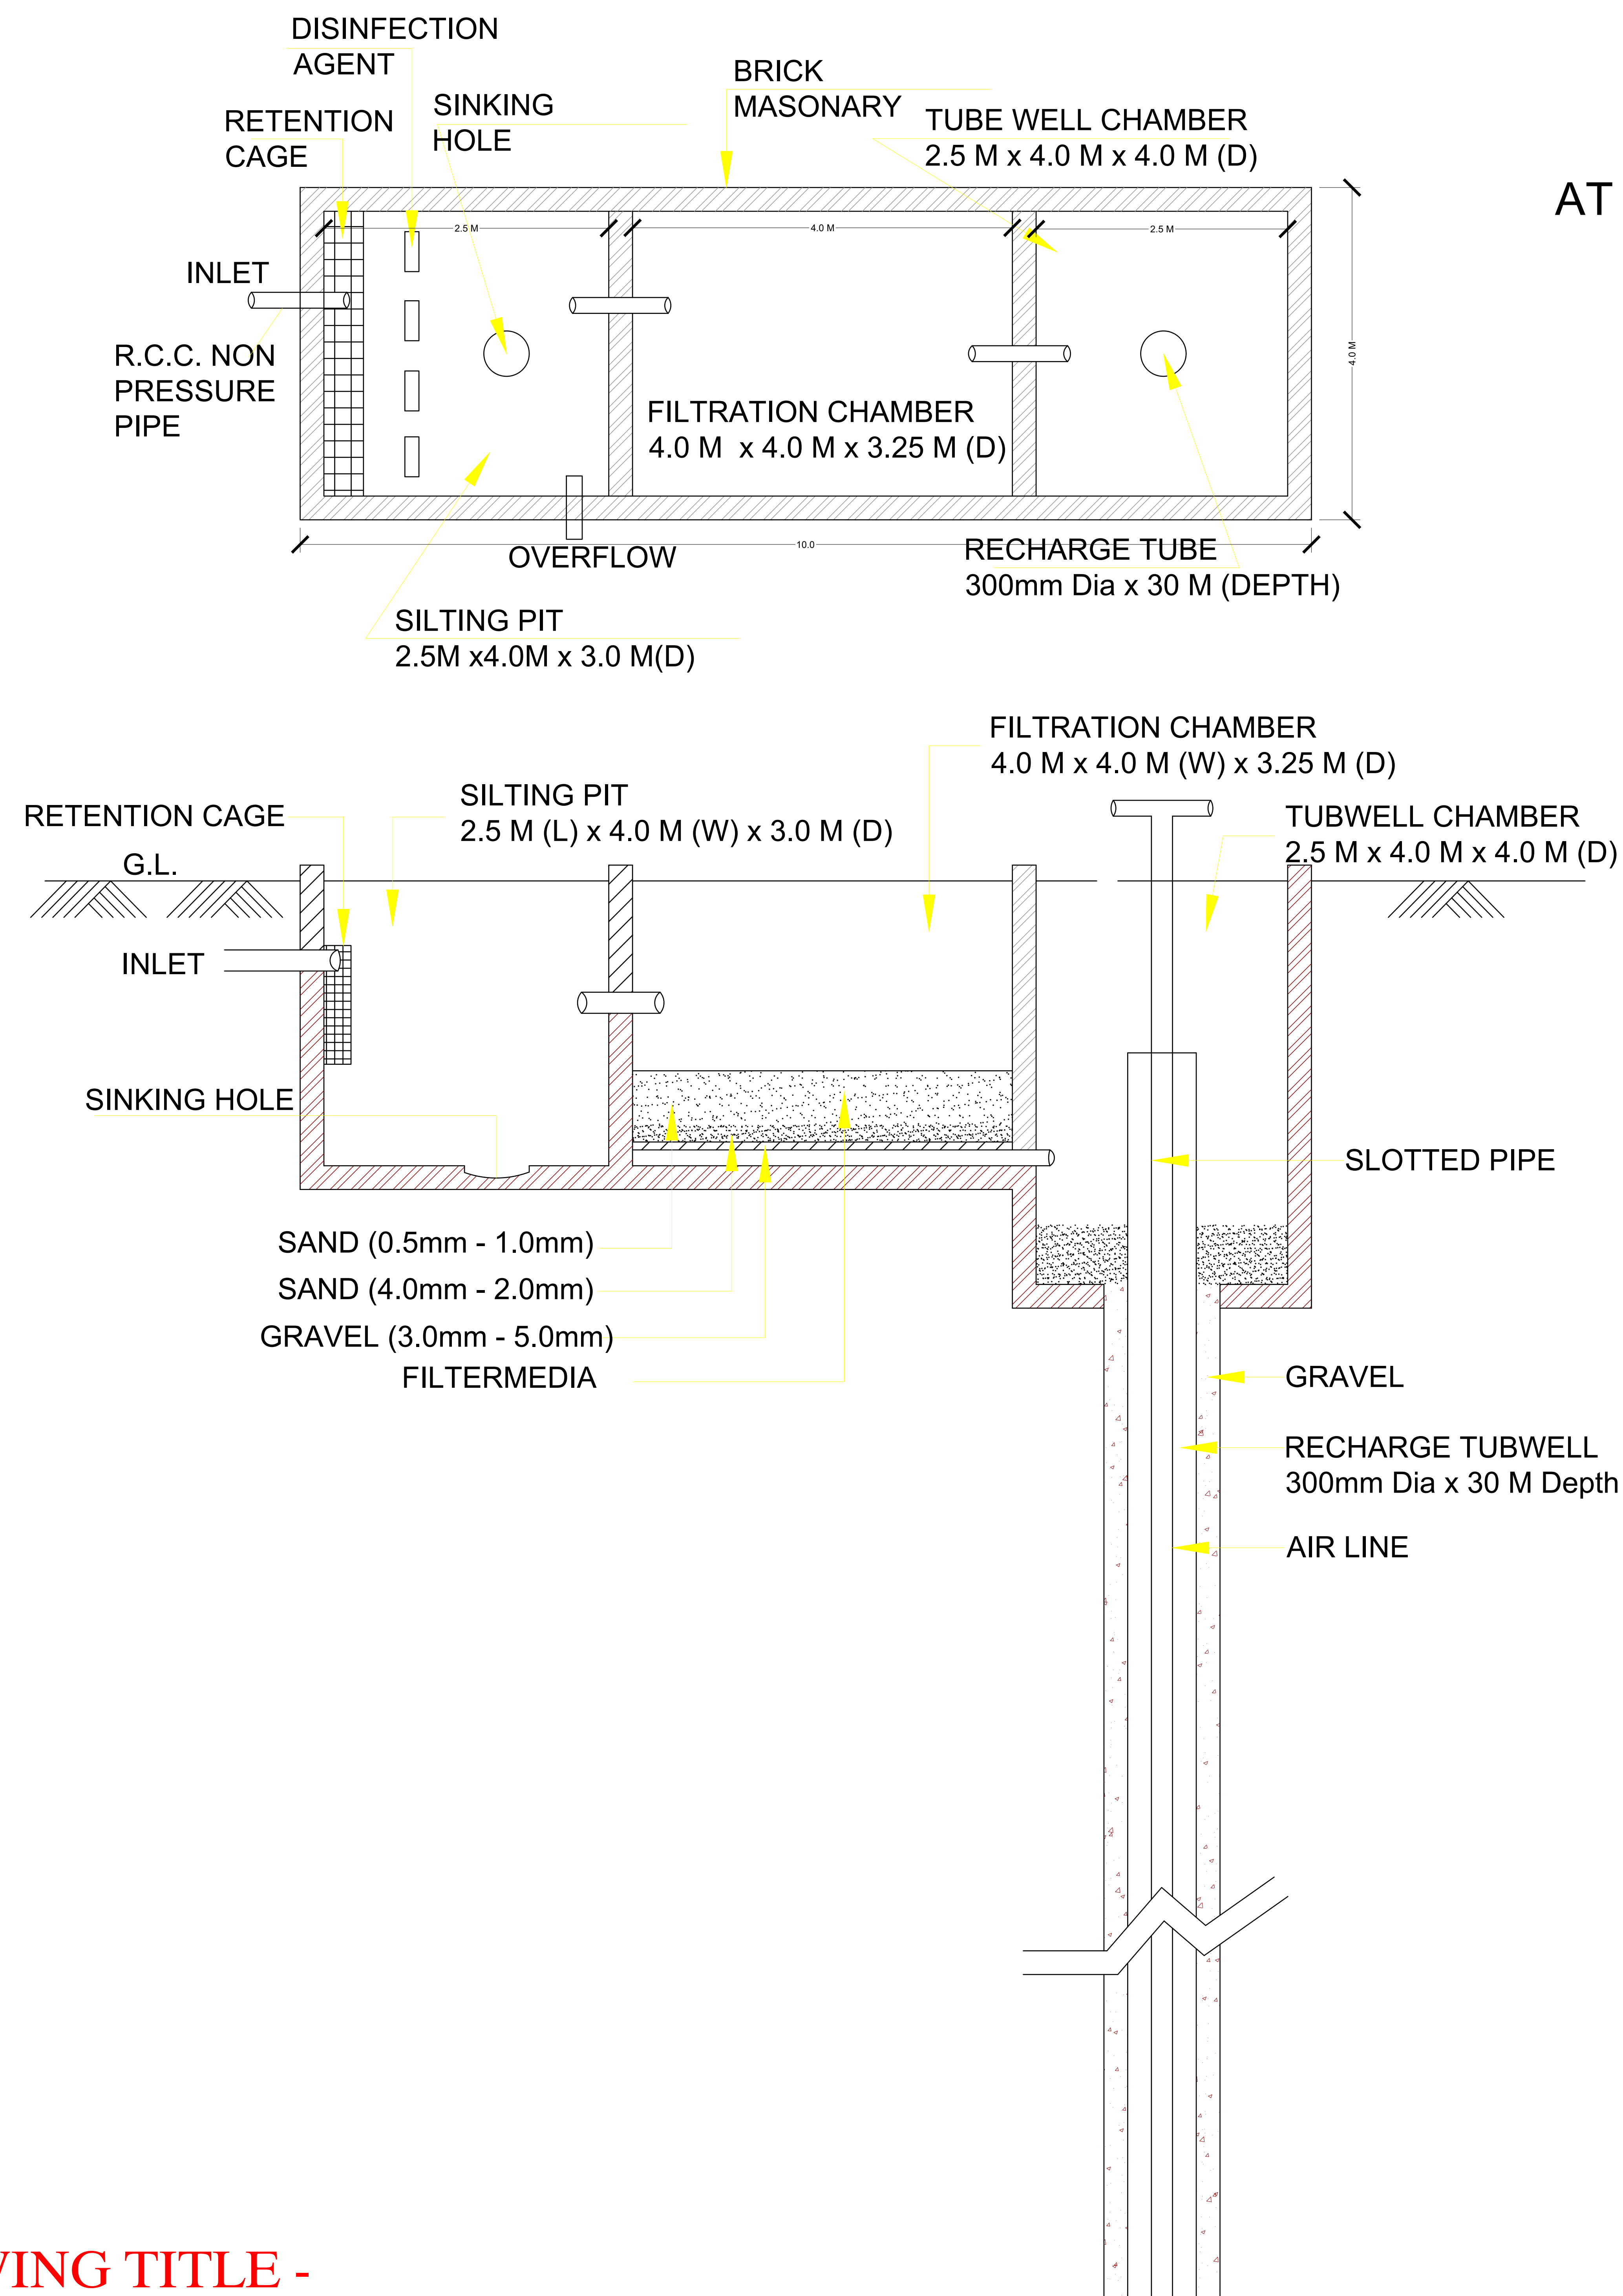

डिव्याजीत मारोथिया  
DIVYAJEET MAROTHIYA  
B. TECH (CIVIL)

NAME OF SCHEME :-  
PROPOSED LAY OUT PLAN OF  
" SHITLA INDUSTRIAL AREA "  
AT REVENUE VILLAGE - CHAKSU,TEH.- CHAKSU, JAIPUR


LEGEND:-

SCHEME BOUNDARY -

SCHEME CORNER POINT-


SCALE :-

NORTH :-

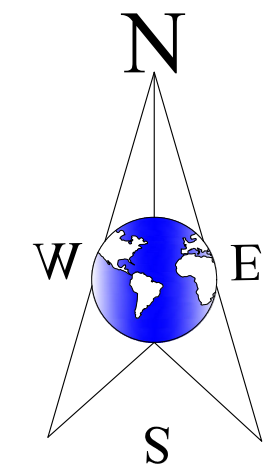

SUBMITTED TO :-

ENTRANCE GATE POSITION 12/04/2024

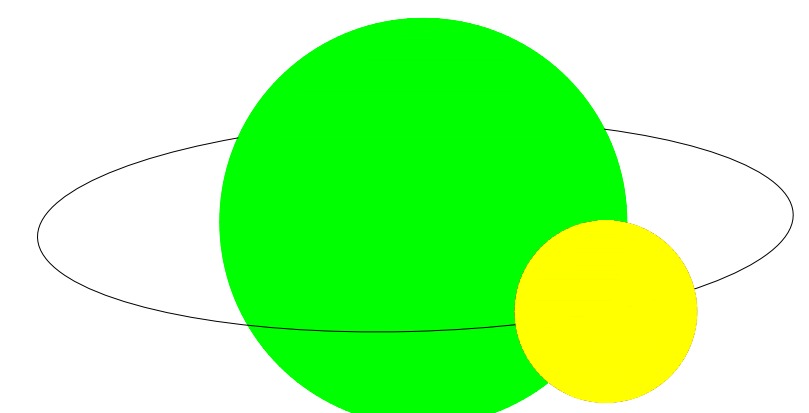

Consultant:-

**CadMax**  
PROJECTS (P) LTD.  
301, Prism Tower, Opp. Police Headquarter,  
Lakothi scheme, Tonk Road JAIPUR (RAJ.) 302015  
PH.: 0141-4113111, Mob.: +91-9829045031  
Website: www.cadmaxpro.com, e-mail: info@cadmaxpro.com

|              |      |      |                                                 |                                 |                                                                                       |                                   |                                       |
|--------------|------|------|-------------------------------------------------|---------------------------------|---------------------------------------------------------------------------------------|-----------------------------------|---------------------------------------|
| JOB No.:     |      |      | REMARKS                                         |                                 |  |                                   |                                       |
| DESIGN       | SIGN | DATE |                                                 |                                 |                                                                                       |                                   |                                       |
| DRWN         |      |      |                                                 |                                 |                                                                                       |                                   |                                       |
| CHKD         |      |      |                                                 |                                 |                                                                                       |                                   |                                       |
| APPD         |      |      |                                                 |                                 |                                                                                       |                                   |                                       |
| RELEASED FOR |      |      | <input checked="" type="checkbox"/> PRELIMINARY | <input type="checkbox"/> TENDER | <input type="checkbox"/> INFORMATION                                                  | <input type="checkbox"/> APPROVAL | <input type="checkbox"/> CONSTRUCTION |

DRAWING TITLE -  
RAIN WATER HARVESTING PIT DETAIL