


LAYOUT PLAN OF ROAD NETWORK PLAN FOR " HARIGARH ESTATE PHASE-II "

UNDER KHASRA NO.- (39,40,41,42,43,44,742/45,744/46,47,48,49,50,51,52,53,54,55,56,57 VILL.- KHORI ROPADA)
(149/8,9,10,11,12,13,14,15,16,123/17,131/22,137/29,30,141/31,32,33,34,35,36,37 VILL.- CHAK MATASULA)
AT VILLAGE - KHORI ROPADA & CHAK MATASULA , TEH.- SANGANER , JAIPUR
PINCODE NO. - 303103

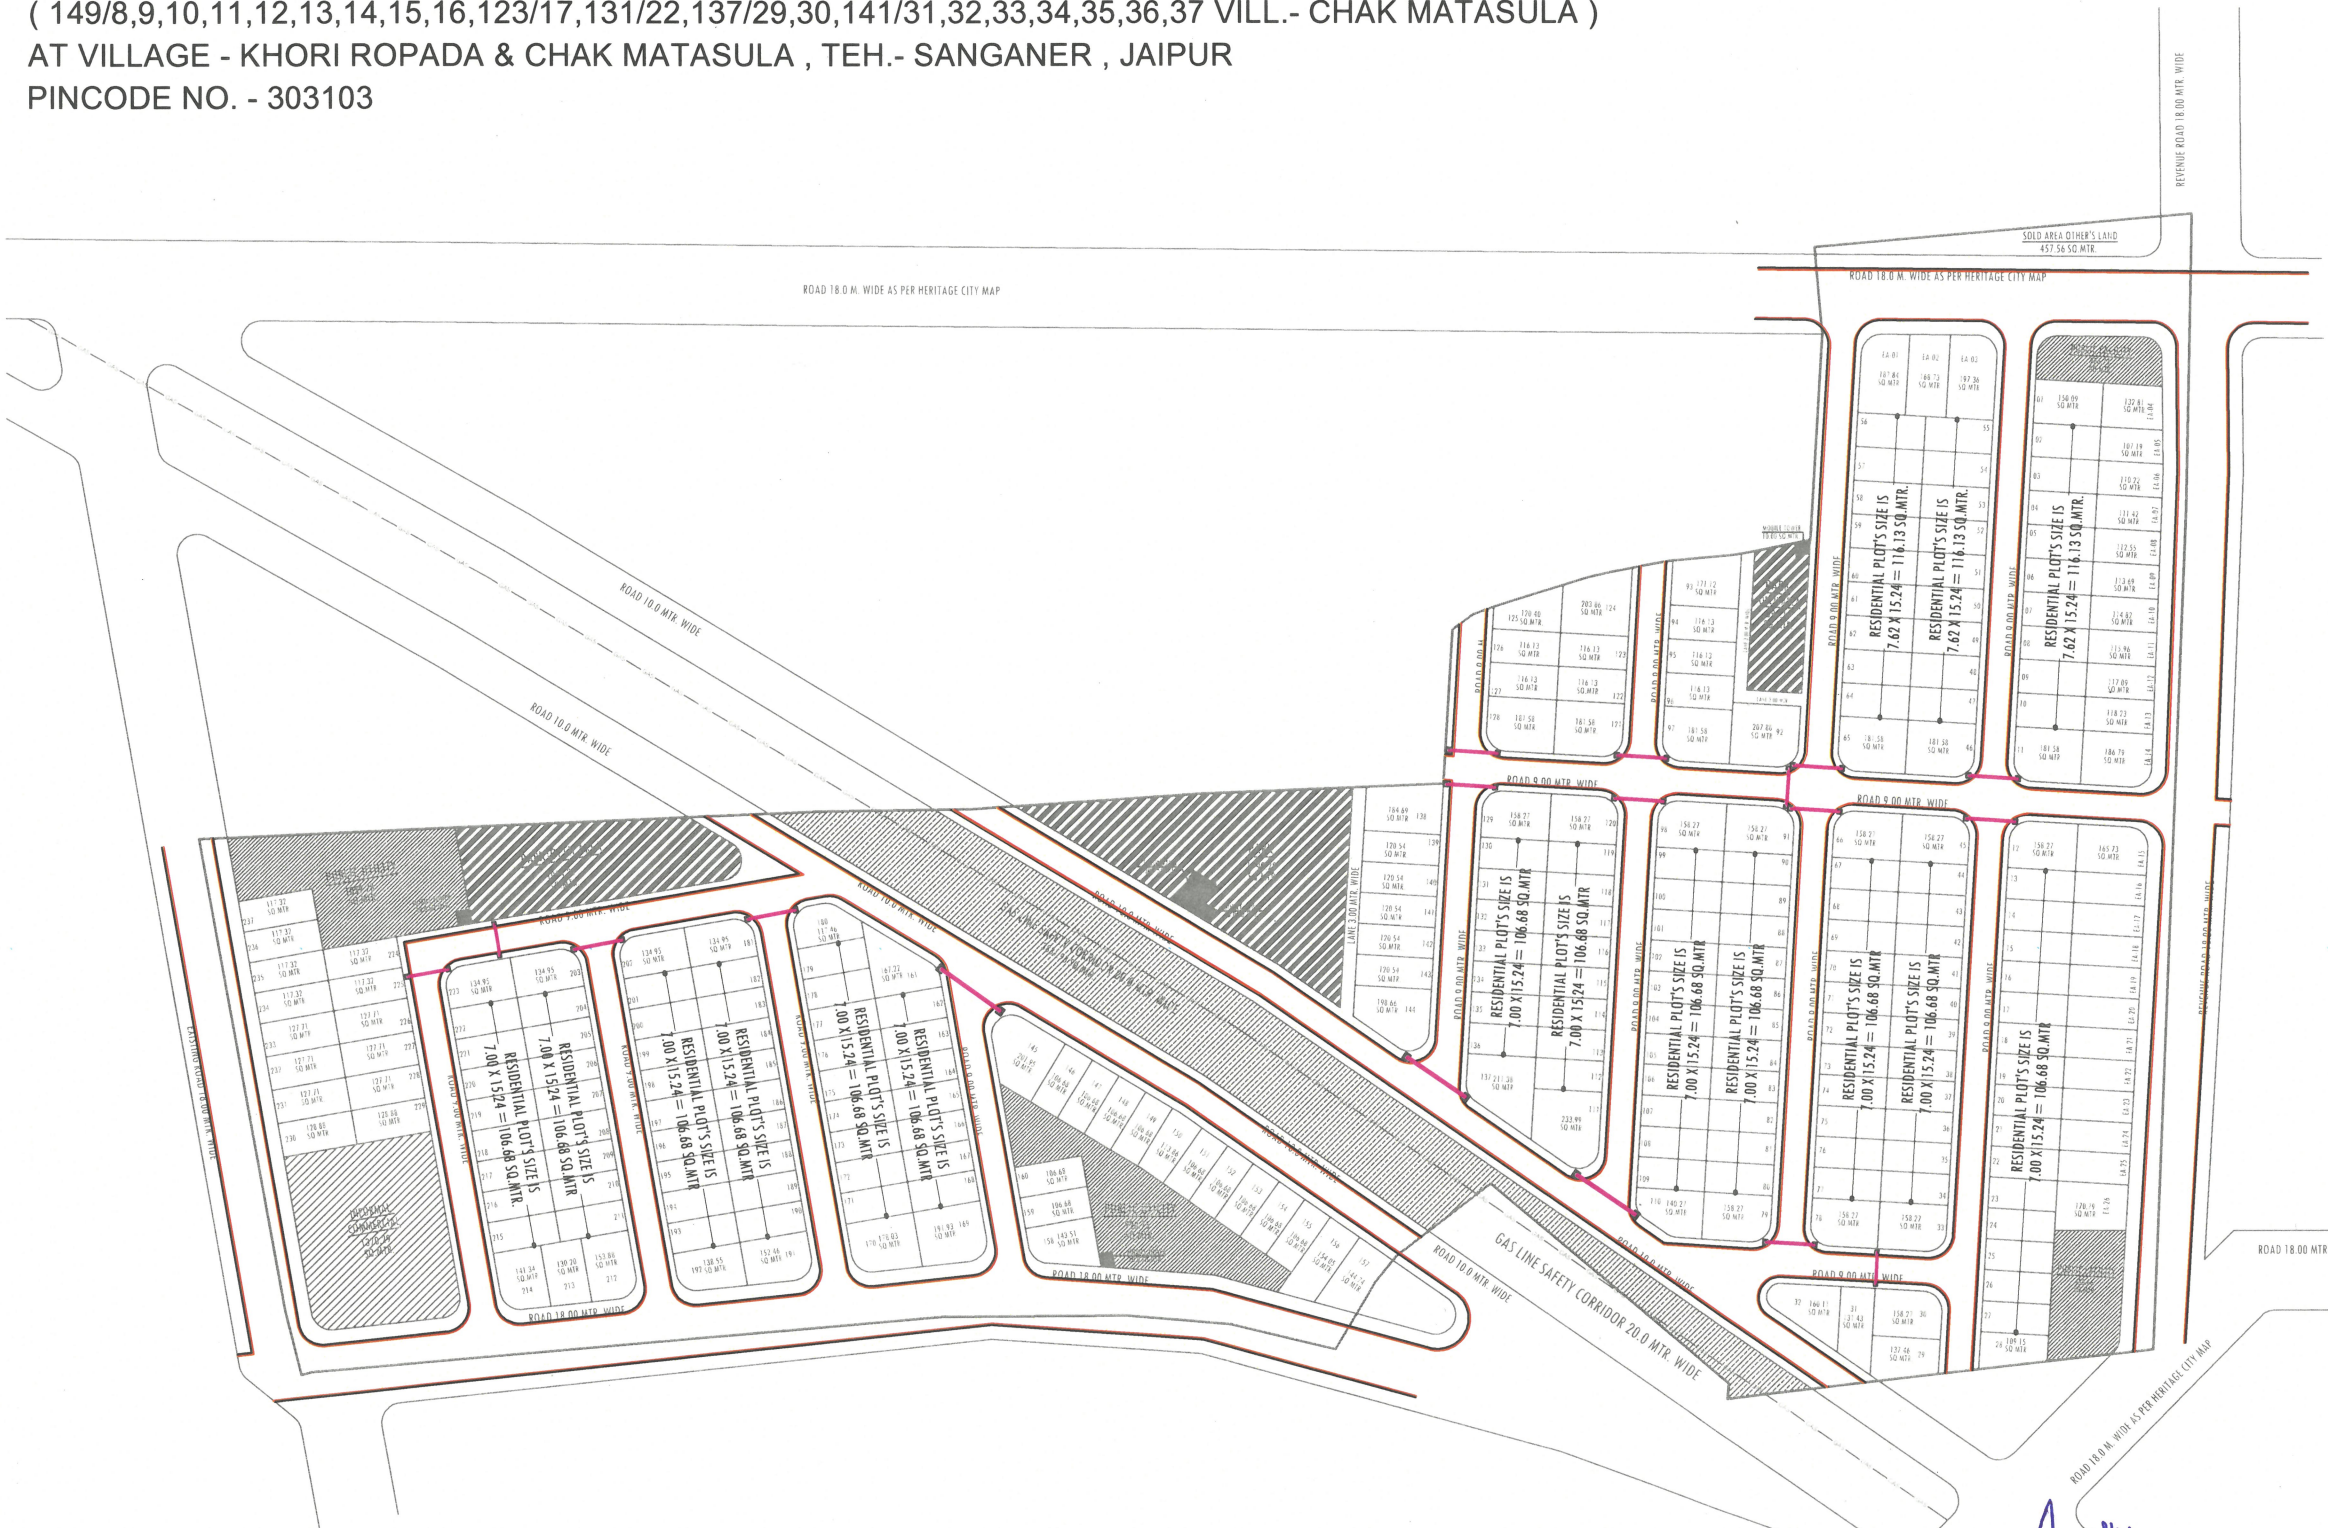

ANUJ SHARMA
B. Tech. (Civil)

LAY-OUT PLAN OF

(☒ ROADS, ☐ ELECTRICALS, ☐ SEWER LINE,
☐ WATER SUPPLY & ☐ RAIN WATER HARVESTING)

LEGENDS :-

Symbols/Line	Relation To
000.000	Proposed Road Finished Levels
000.000	Proposed Road Formation Levels
000.000	Proposed Road Ground Levels
	Proposed Road Slope Direction
	Proposed Road Carpeting Area
	Proposed Road Kerb Stone Line
	Proposed Road Utility Crossing System

NAME OF SCHEME :-

" HARIGARH ESTATE PHASE-II "
AT VILLAGE - KHORI ROPADA & CHAK MATASULA ,
TEH.- SANGANER , JAIPUR

LEGEND:-

SCHEME BOUNDARY -

SCHEME CORNER POINT :- (A,B,C,D,E)

SCALE :-

SUBMITTED TO :-

