
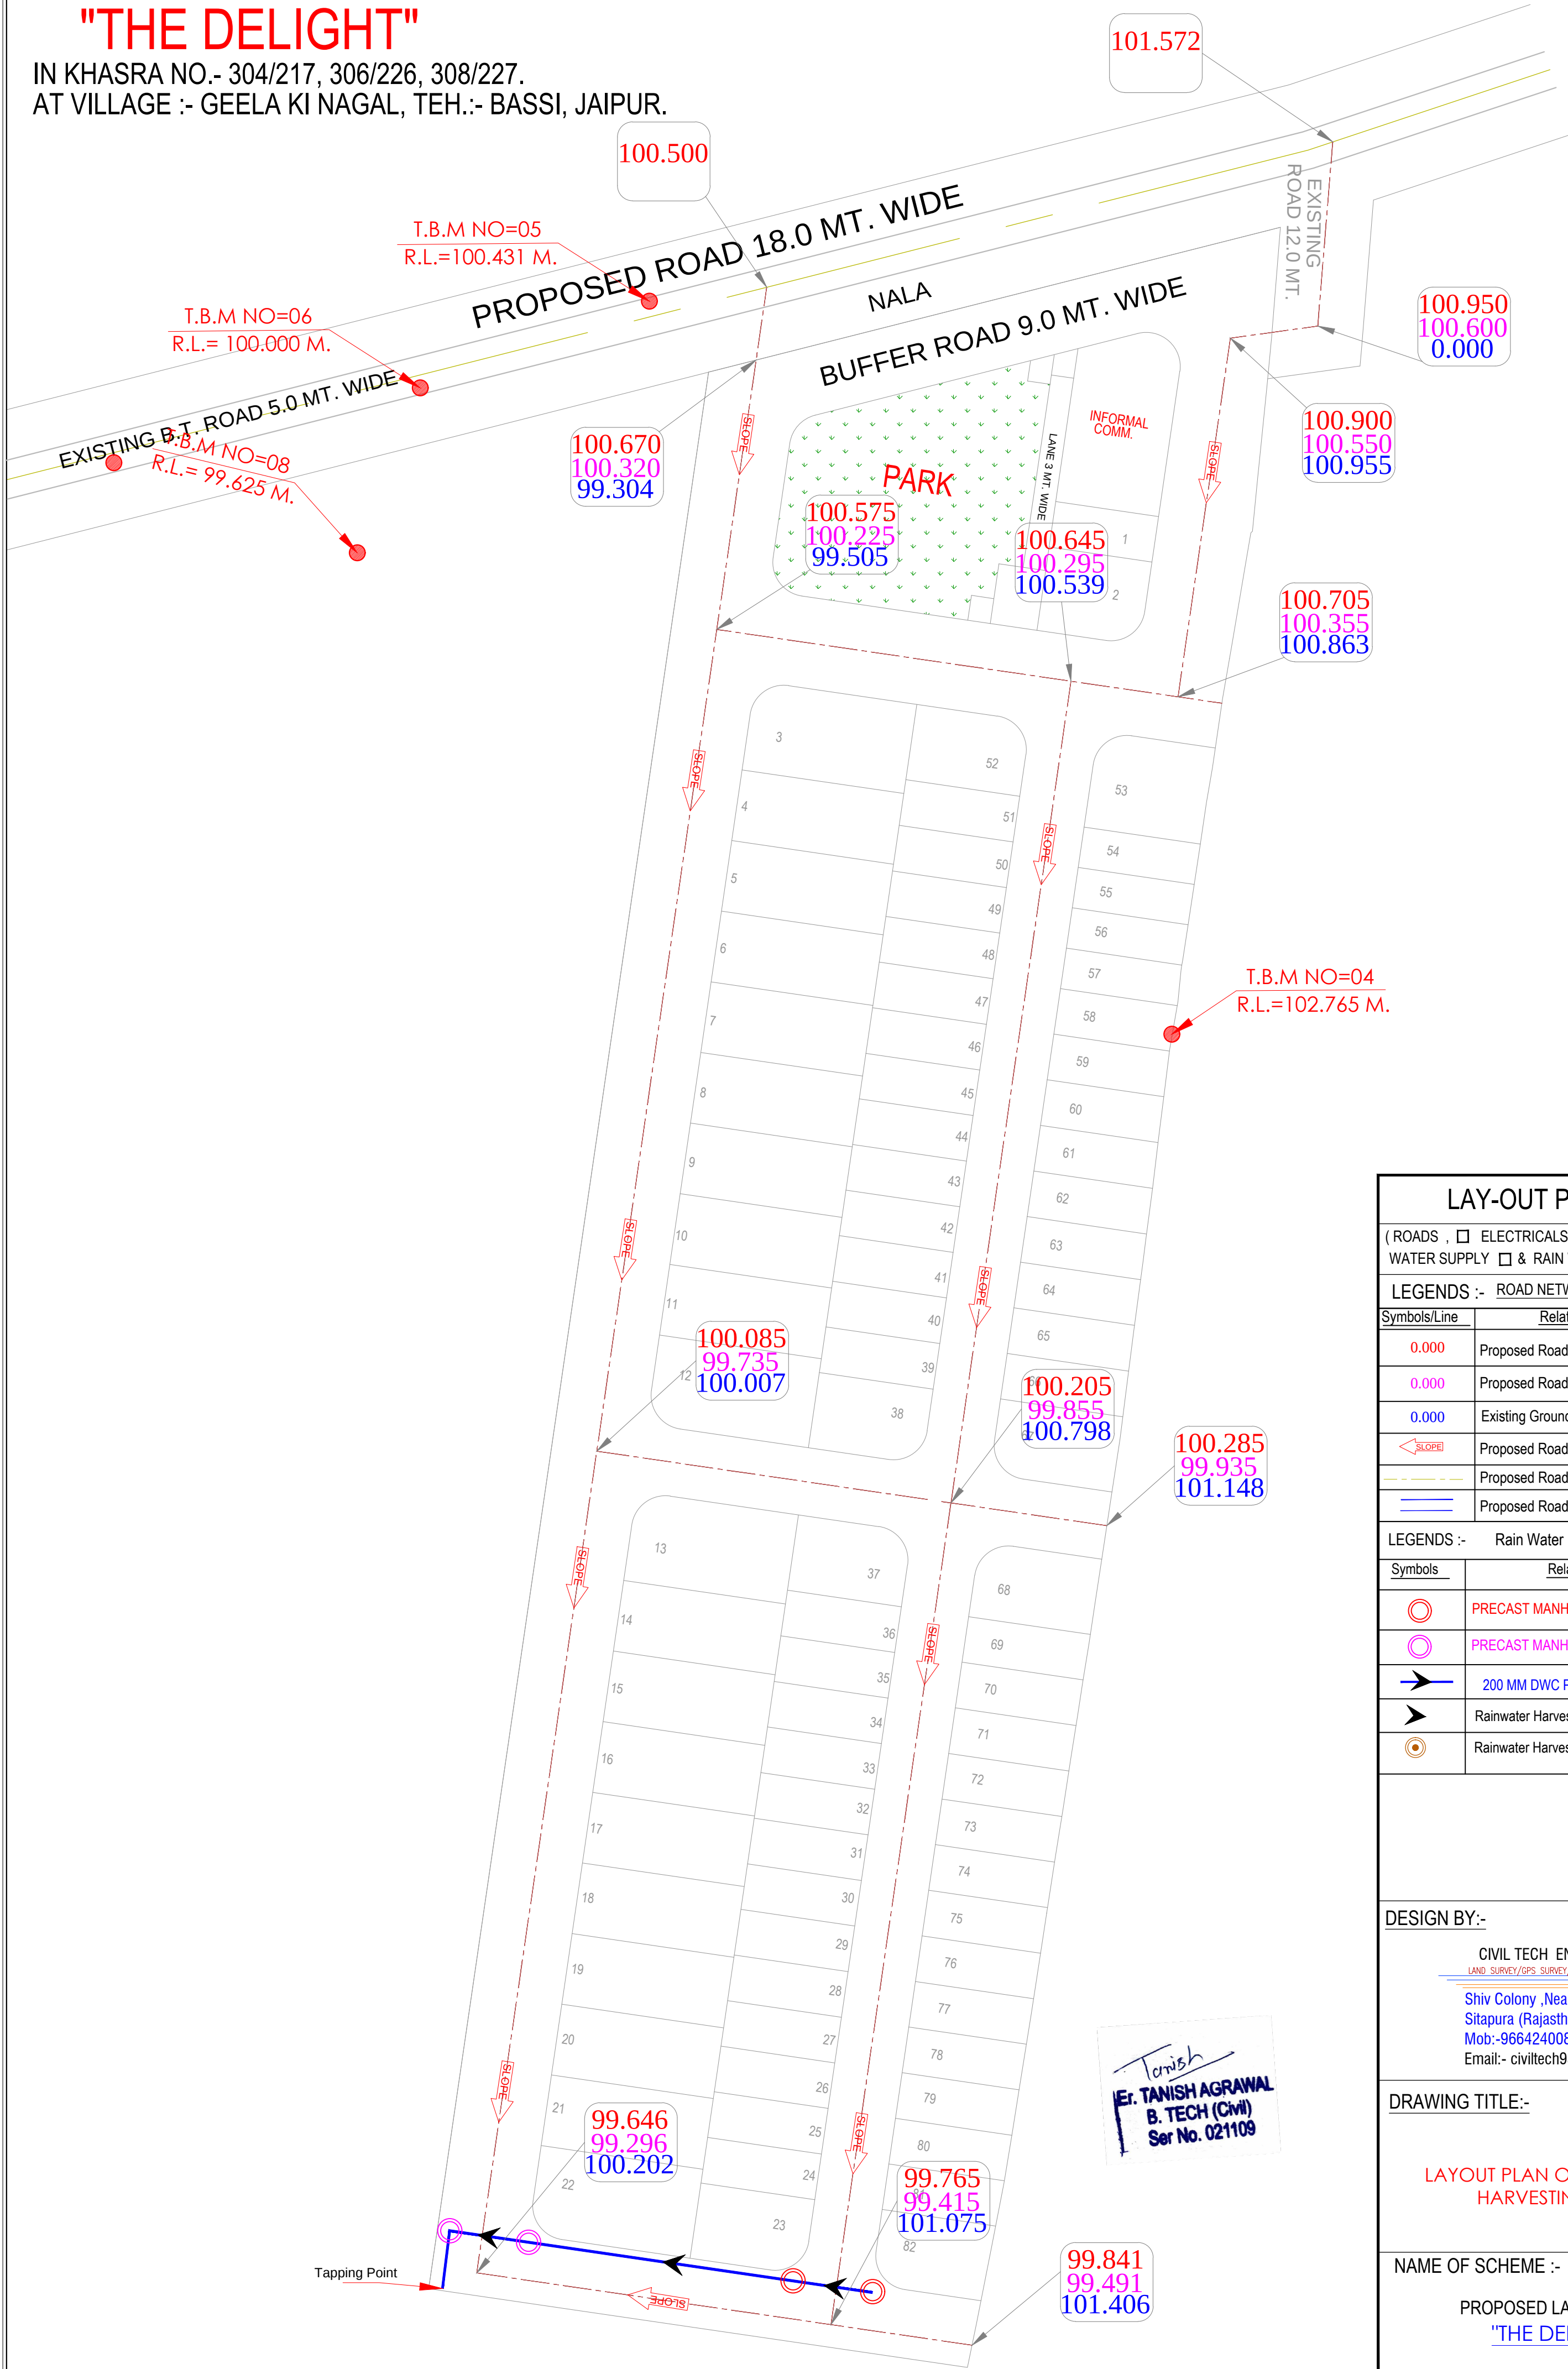


LAYOUT PLAN OF RAIN WATER HARVESTING FOR
"THE DELIGHT"

IN KHASRA NO.- 304/217, 306/226, 308/227.
AT VILLAGE :- GEELA KI NAGAL, TEH.:- BASSI, JAIPUR.

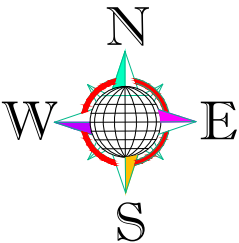

LAY-OUT PLAN OF

(ROADS , ☐ ELECTRICALS , ☐ SEWER LINE ☐ WATER SUPPLY ☐ & RAIN WATER HARVESTING) ☒

LEGENDS :- ROAD NETWORK

Symbols/Line	Relation To
0.000	Proposed Road Finished Levels
0.000	Proposed Road Formation Levels
0.000	Existing Ground Levels
	Proposed Road Slope Direction
	Proposed Road Center Line
	Proposed Road Carpeting Area

LEGENDS :- Rain Water Harvesting Legends:-

Symbols	Relation To	Nos. / LEN.
	PRECAST MANHOLE 450 DIA X 900	02 Nos
	PRECAST MANHOLE 600DIA X 900	02 Nos.
	200 MM DWC PIPE	65 Mtr.
	Rainwater Harvesting Line Slope	
	Rainwater Harvesting Collection Pit	

DESIGN BY:-

CIVIL TECH ENGINEERING SOLUTION
LAND SURVEY/GPS SURVEY/ENGINEERING DESIGN/CADD DESIGNING
Shiv Colony ,Near Poornima University,
Sitapura (Rajasthan)-303905
Mob:-9664240082
Email:- civiltech930@gmail.com

DRAWING TITLE:-

LAYOUT PLAN OF RAIN WATER HARVESTING PLAN

NAME OF SCHEME :-

PROPOSED LAY OUT PLAN OF "THE DELIGHT"

Tanish
E. TANISH AGRAWAL
B. TECH (Civil)
Ser No. 021109