


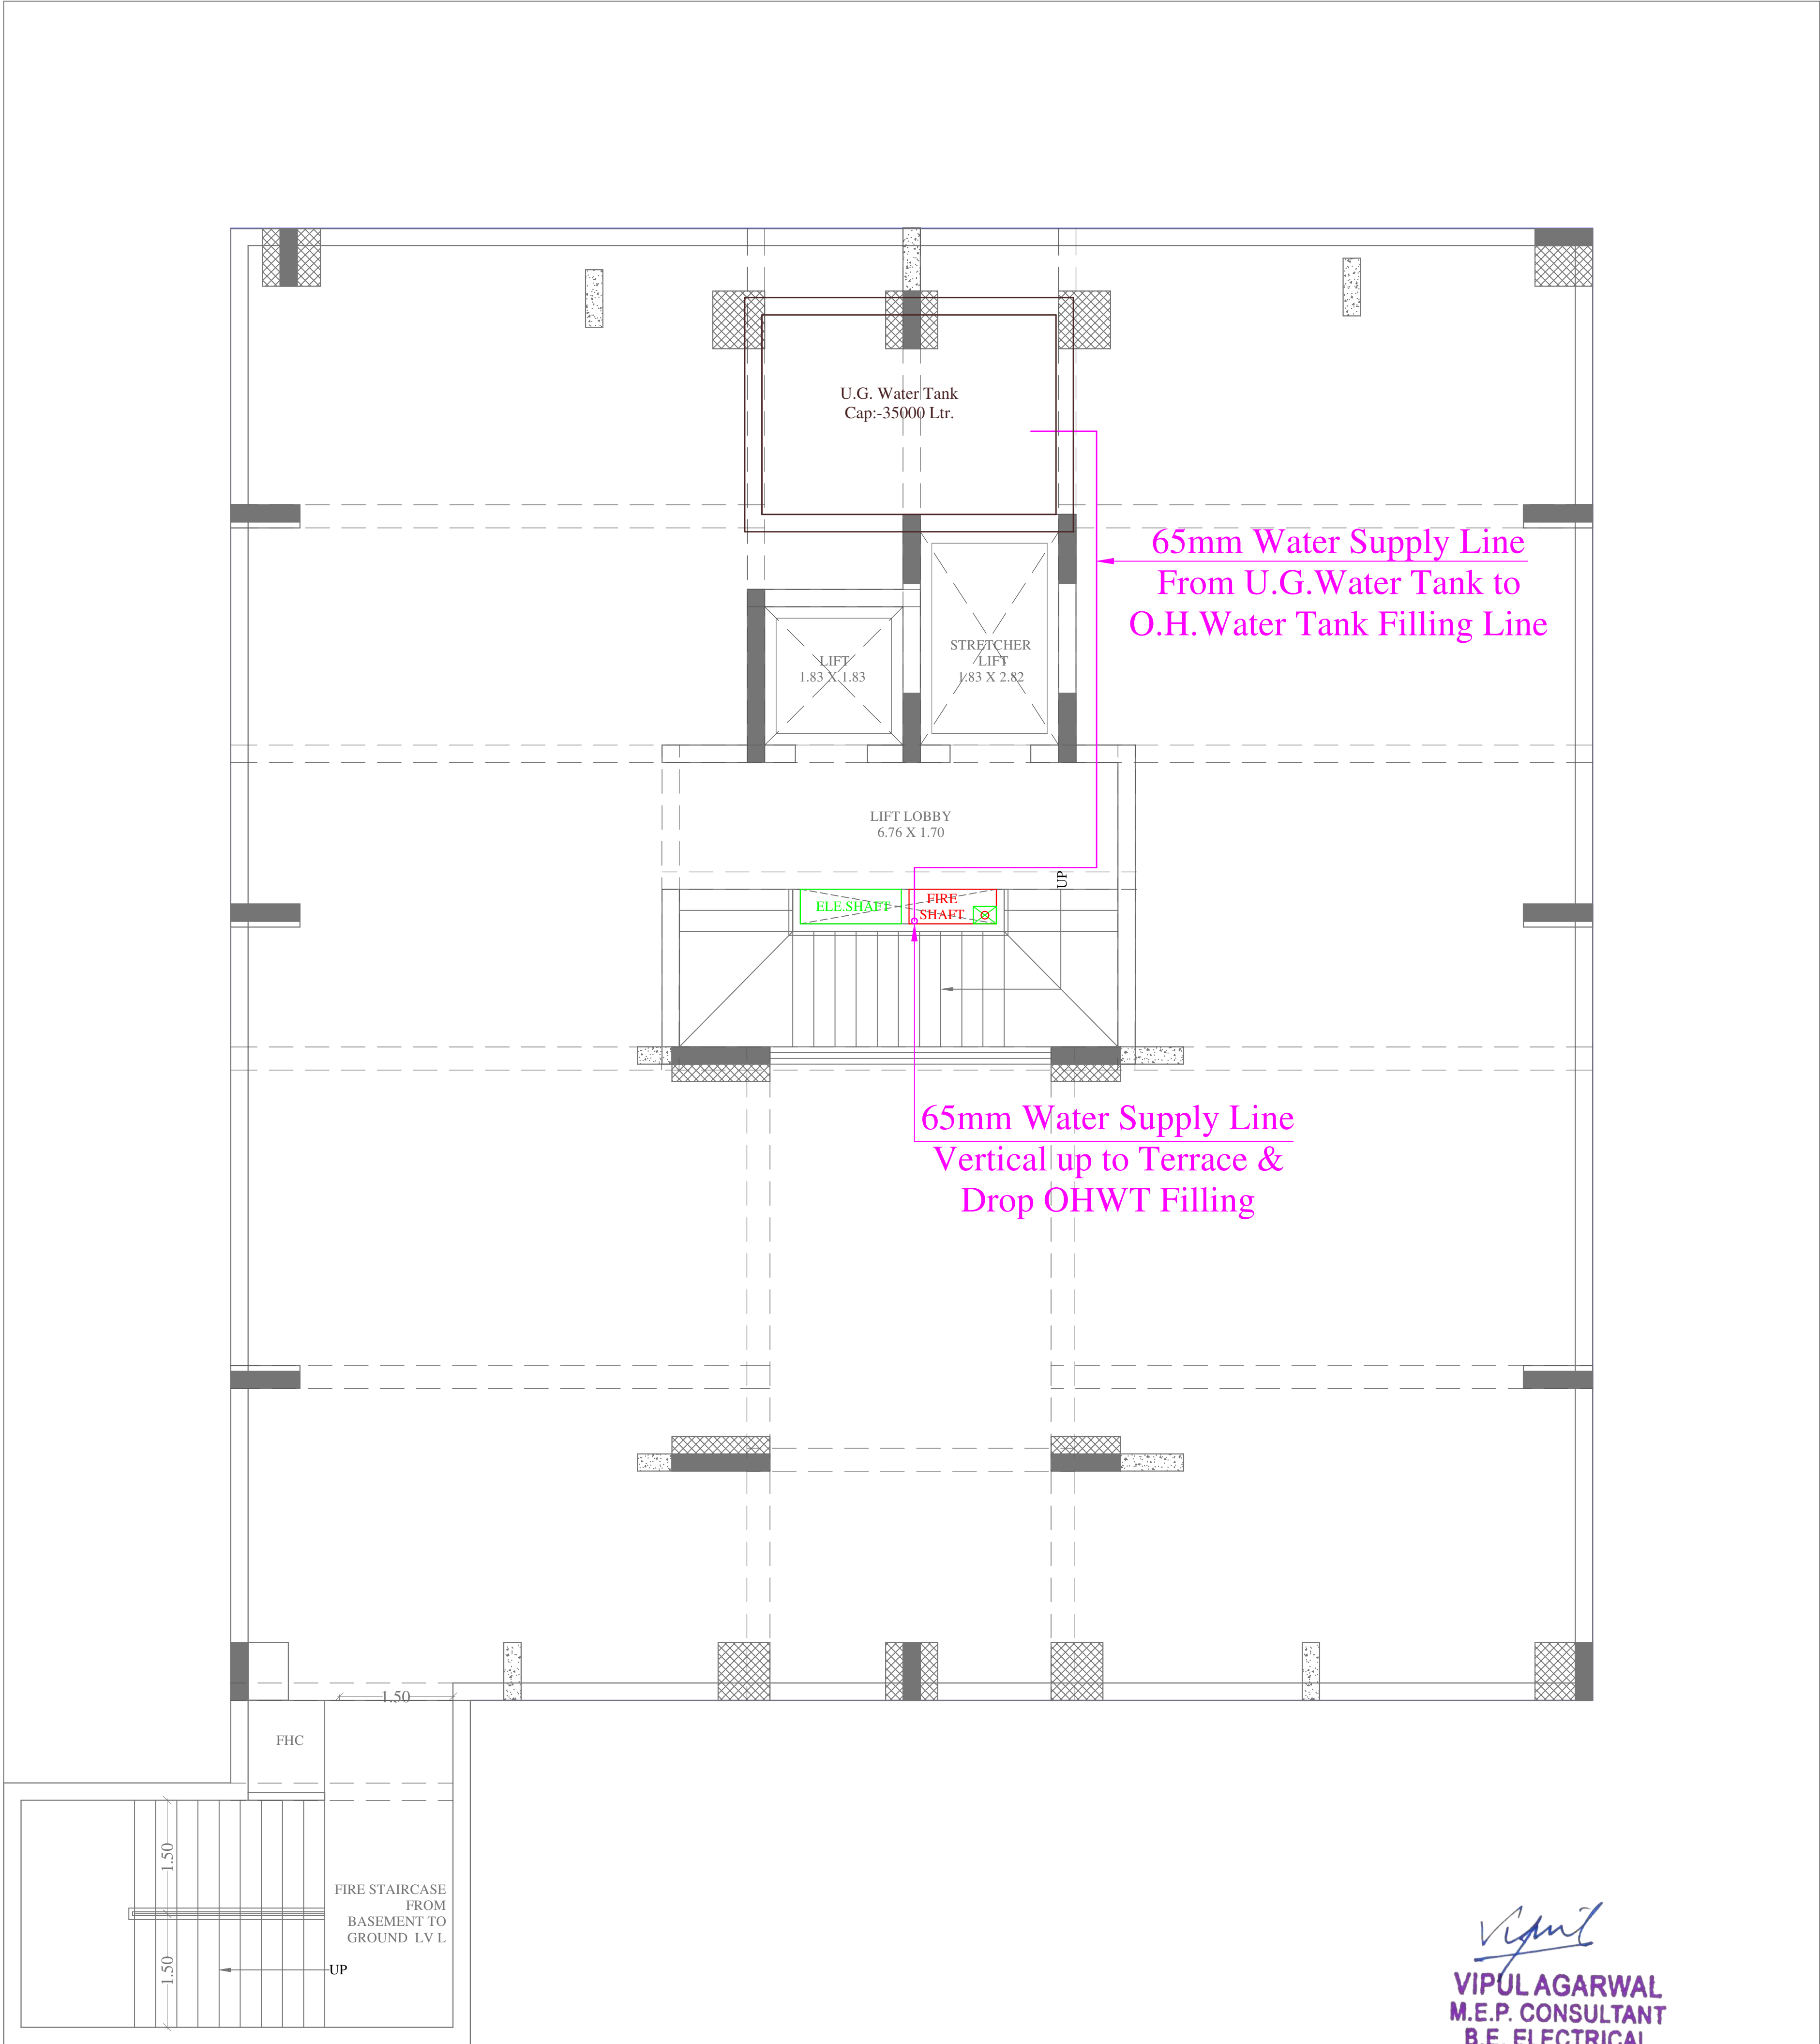

BASEMENT FLOOR

FRONT SIDE ROAD

PROJECT TITLE :- RESIDENTIAL TOWER A KOTA, RAJASTHAN	DRAWING TITLE :- BASEMENT FLOOR U.G.WATER TANK TO O.H. WATER TANK FILLING LINE ROUTE PLAN	SCALE OWNER :- BRIJ RAJ SINGH S/O SHRI HARI RAJ SINGH 5-G-13, MAHAVEER NAGAR -3RD, KOTA (324005)	NORTH POINT OWNER			SERVICE CONSULTANT ASHI ASSOCIATES F 9 / 440 , Keshav Marg Chitrakut Scheme,Jaipur PH:91-0-93146-10438, 0141-2440946, Mail:vipul8599@yahoo.com
			ARCHITECT			