
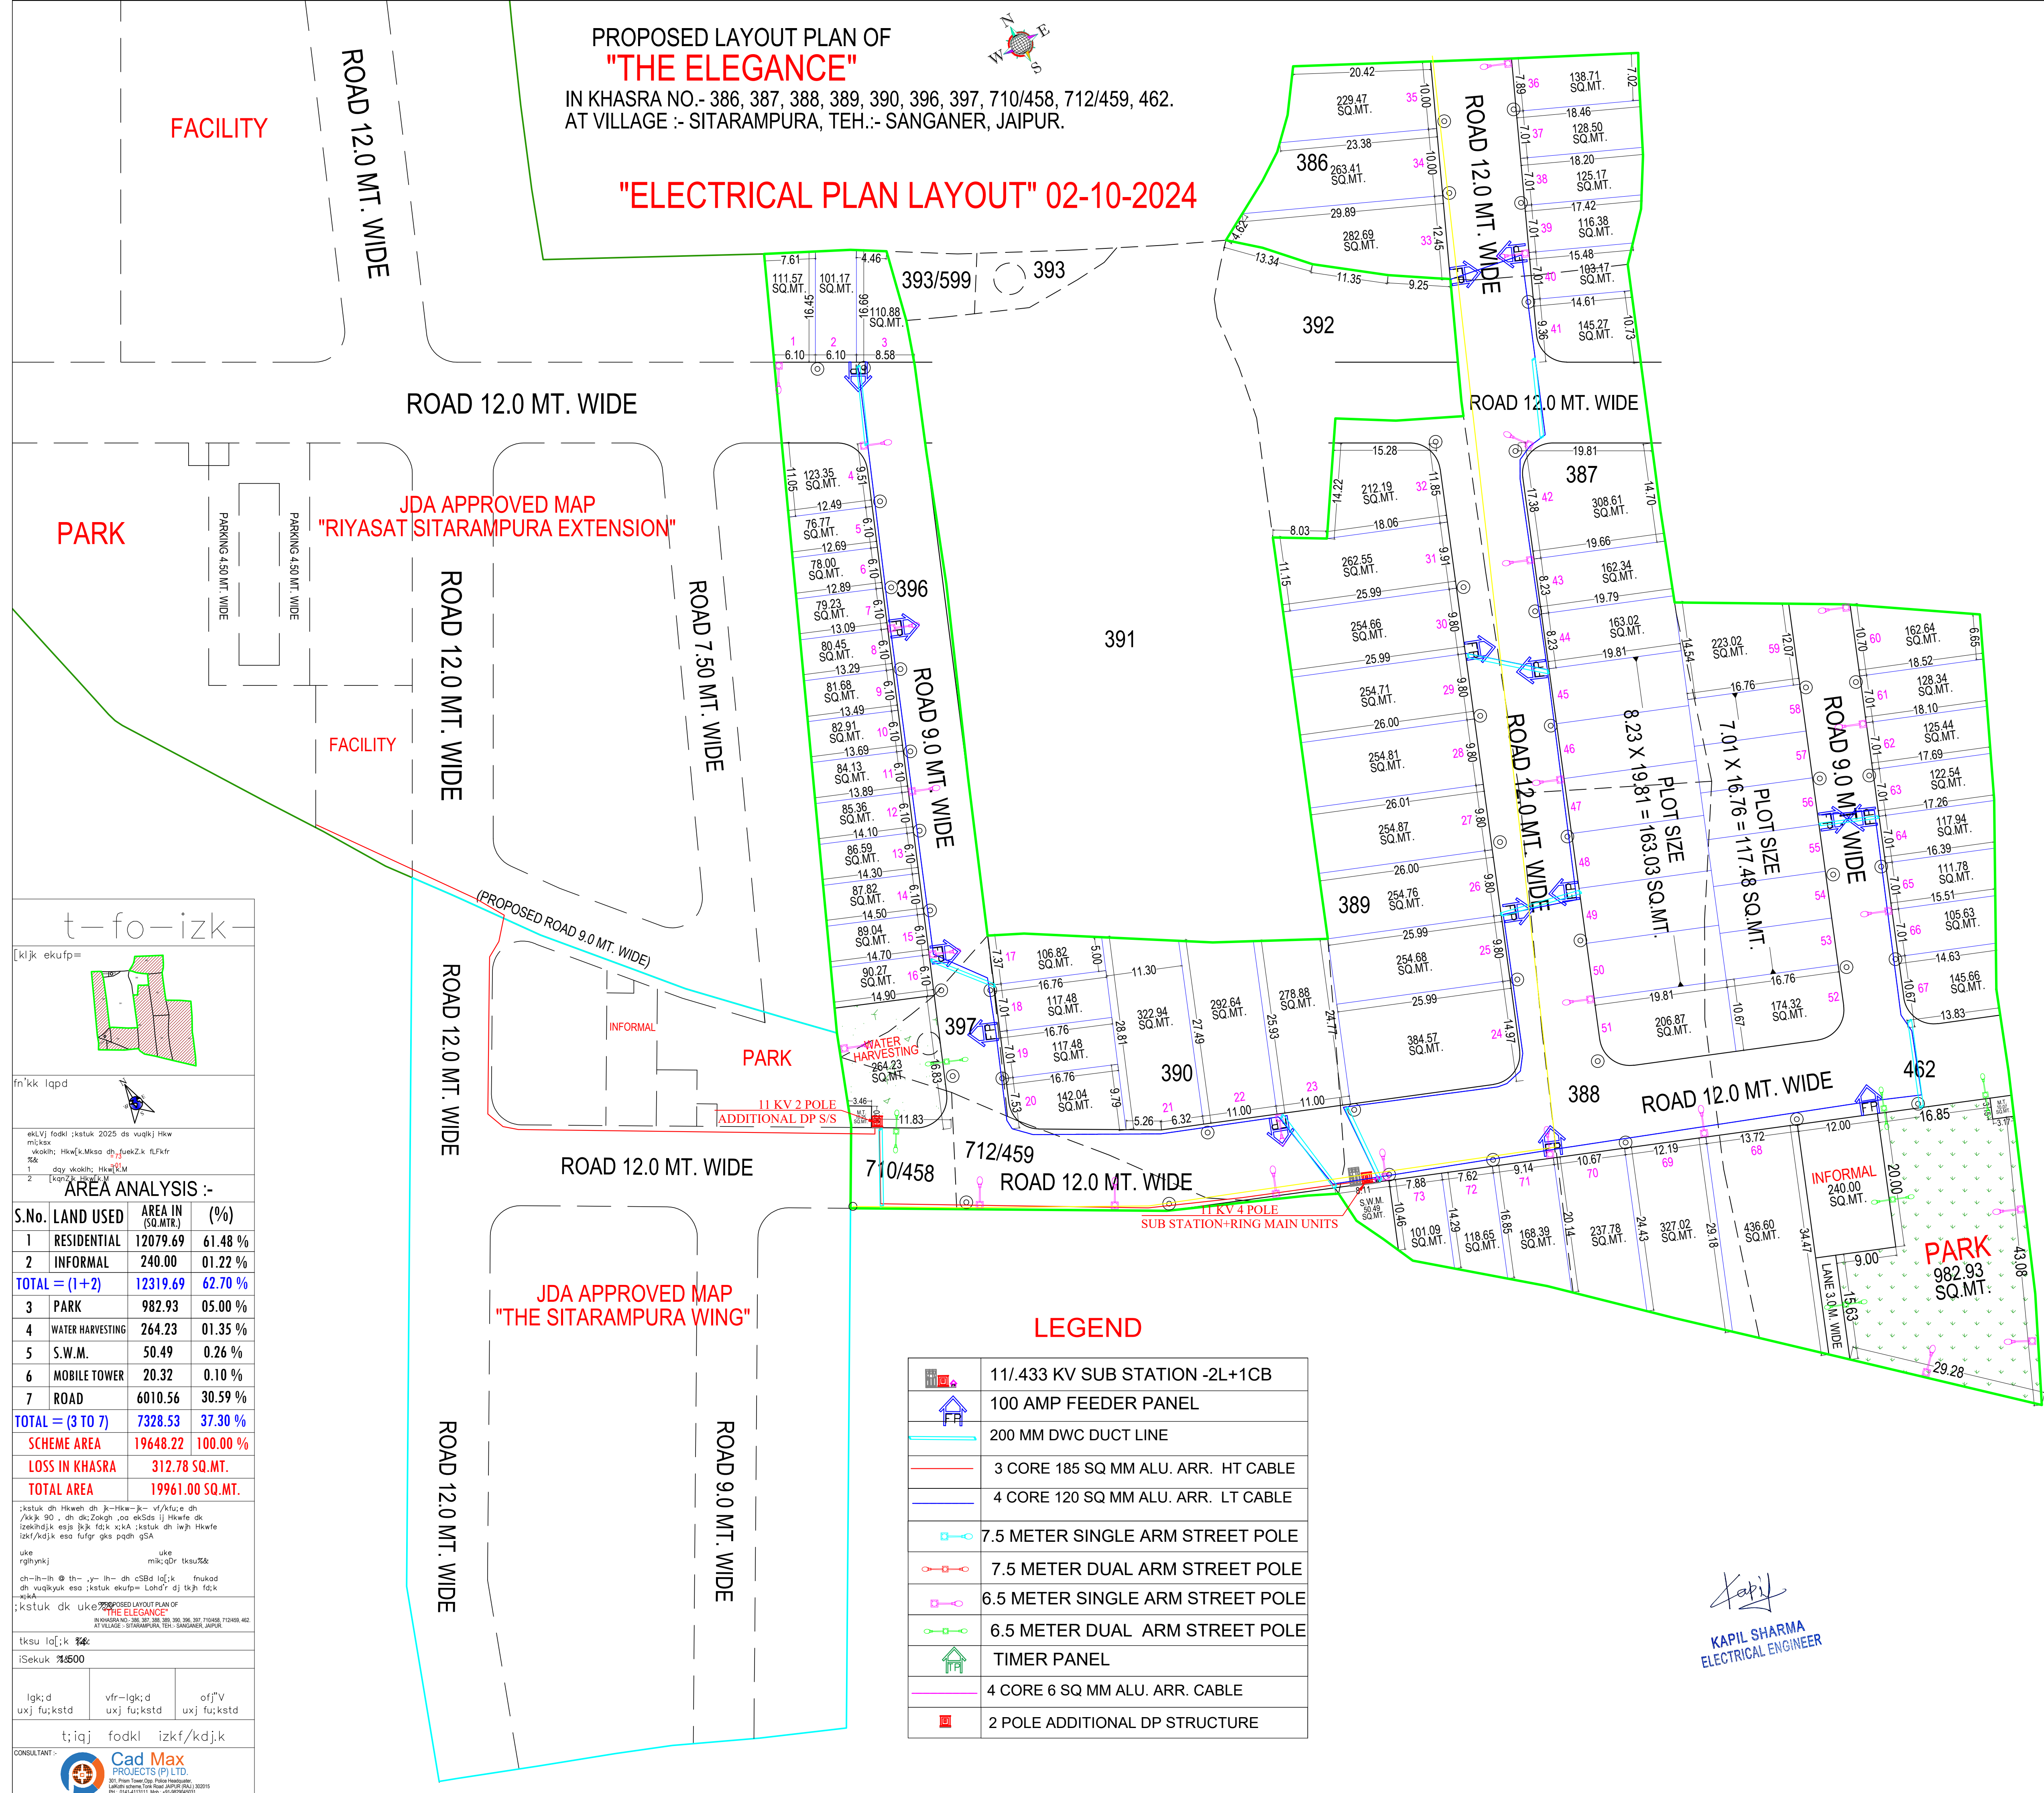
 


"ELECTRICAL PLAN LAYOUT" 02-10-2024

 

KAPIL SHARMA
ELECTRICAL ENGINEER

	11/.433 KV SUB STATION -2L+1CB
	100 AMP FEEDER PANEL
	200 MM DWC DUCT LINE
	3 CORE 185 SQ MM ALU. ARR. HT CABLE
	4 CORE 120 SQ MM ALU. ARR. LT CABLE
	7.5 METER SINGLE ARM STREET POLE
	7.5 METER DUAL ARM STREET POLE
	6.5 METER SINGLE ARM STREET POLE
	6.5 METER DUAL ARM STREET POLE
	TIMER PANEL
	4 CORE 6 SQ MM ALU. ARR. CABLE
	2 POLE ADDITIONAL DP STRUCTURE